



Existing Ground Floor Plan

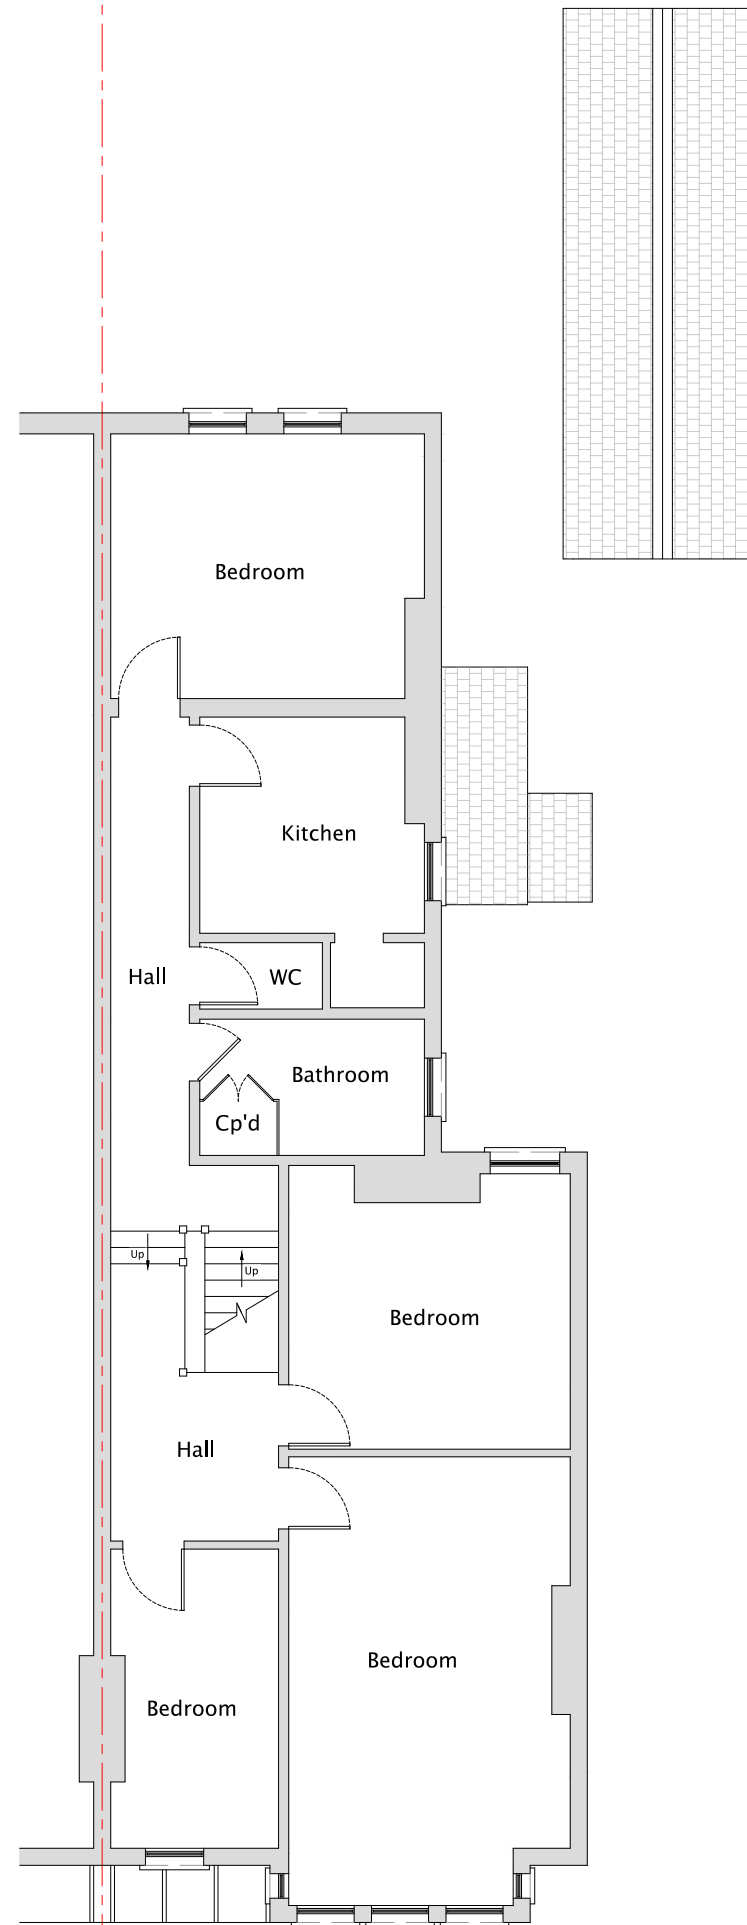

Existing First Floor Plan

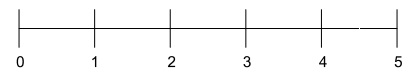

SCALE 1:100 @ A3

NOTES

1. IT IS ESSENTIAL THAT THE ENGINEER IS NOTIFIED OF ANY DISCREPANCIES OR SUBSEQUENT CHANGES PRIOR TO THEM BEING IMPLEMENTED.
2. DO NOT SCALE FROM THIS DRAWING.
3. ALL DIMENSIONS ARE IN MILLIMETRES UNLESS OTHERWISE STATED.
4. IT IS RECOMMENDED THAT NO WORK IS CARRIED OUT UNTIL BUILDING REGULATIONS APPROVAL HAS BEEN OBTAINED.
5. THIS DRAWING IS TO BE READ IN CONJUNCTION WITH THE SPECIFICATIONS AND STRUCTURAL DRAWINGS.
6. THE CONTRACTOR IS RESPONSIBLE FOR ANY TEMPORARY WORKS REQUIRED TO ENSURE THE STABILITY OF THE STRUCTURES DURING CONSTRUCTION.

REV.	DATE	DESCRIPTION

STATUS
PRELIMINARY



UBH Structures Ltd.
 M:07908435625
 E:info@ubhstructures.co.uk
 W:www.ubhstructures.co.uk

CLIENT
STEPHEN & FIONA DIAMOND

CONTRACT
 45 HEATHFIELD ROAD, KESTON, BR2 6BG

TITLE
 EXISTING FLOOR PLANS

SCALE 1:100@A3	DRAWN UM	DATE 27/12/23
CONTRACT No.	DRG. No. P001	REVISION