


north elevation

east elevation

south elevation

west elevation

# proposed rev b

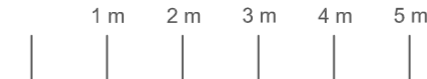

revision b  
08 / 09 / 2023  
balcony reduced in size

revision a  
14 / 12 / 2021  
screens added to balcony  
following planning officer's comment


101 staddiscombe road  
staddiscombe  
plymouth  
devon  
pl9 9lu

planning application drawing only  
variations to this drawing may require consent  
from plymouth city council


  
newhousedesigns  
8 bowden park road  
crownhill  
plymouth  
pl6 5nf

www.newhousedesigns.co.uk  
mail@newhousedesigns.co.uk

01752 298 137  
drawing: proposed plans and elevations  
drawn: pg  
date: oct 2021  
scale: 1:100 @ a2  
copyright c

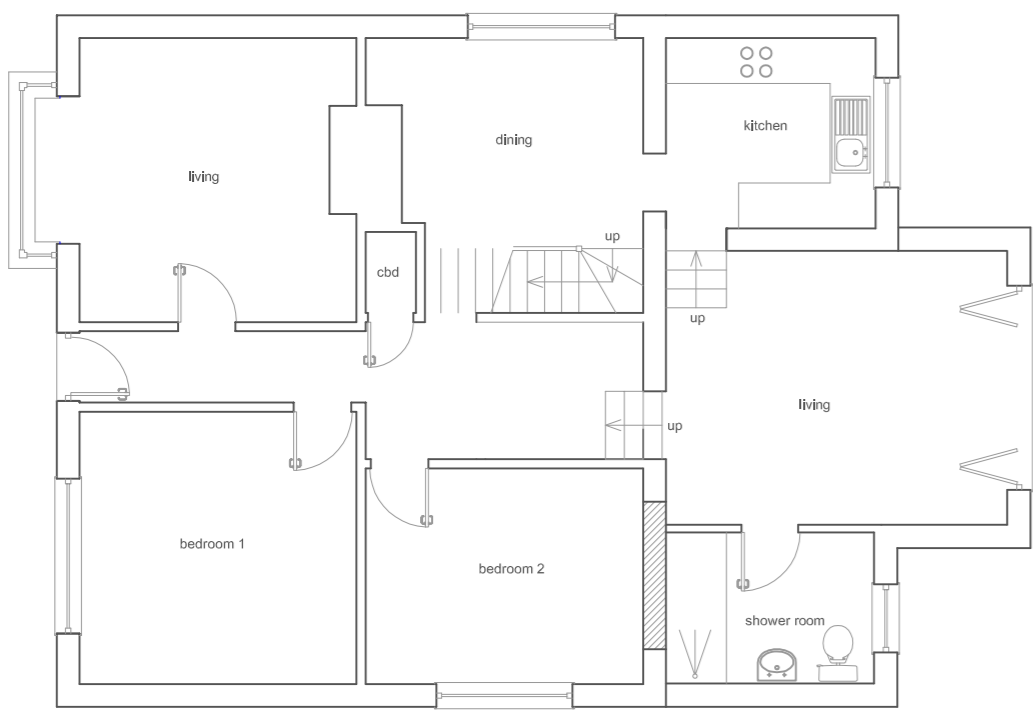

ground floor

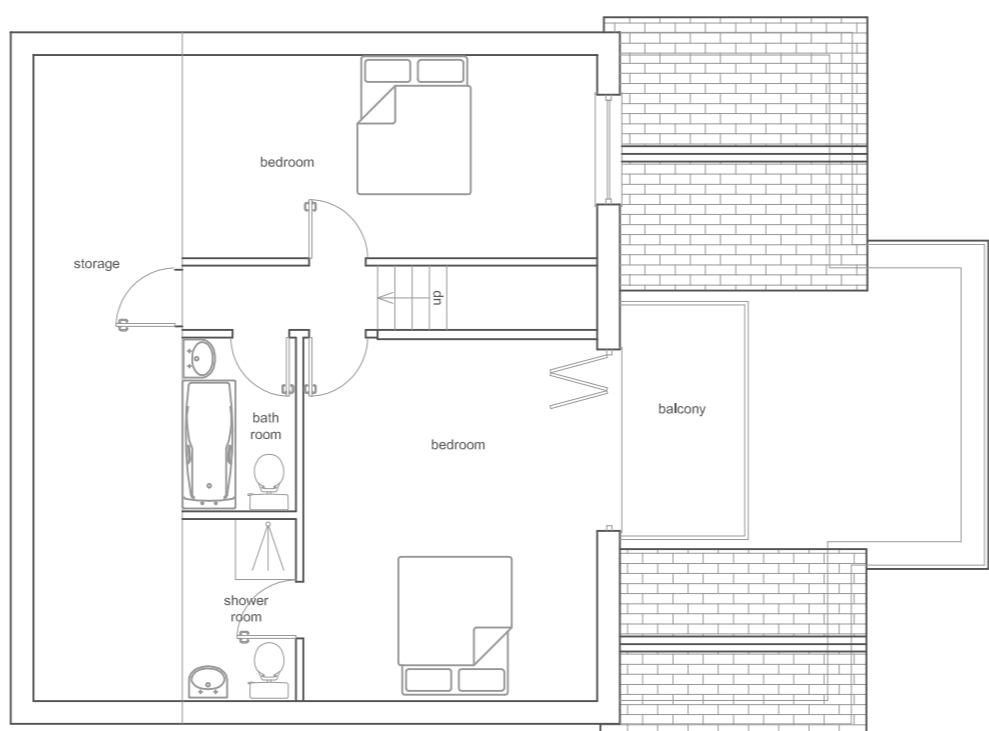

first floor