




PROPOSED GROUND FLOOR PLAN  
1:50 @ A1

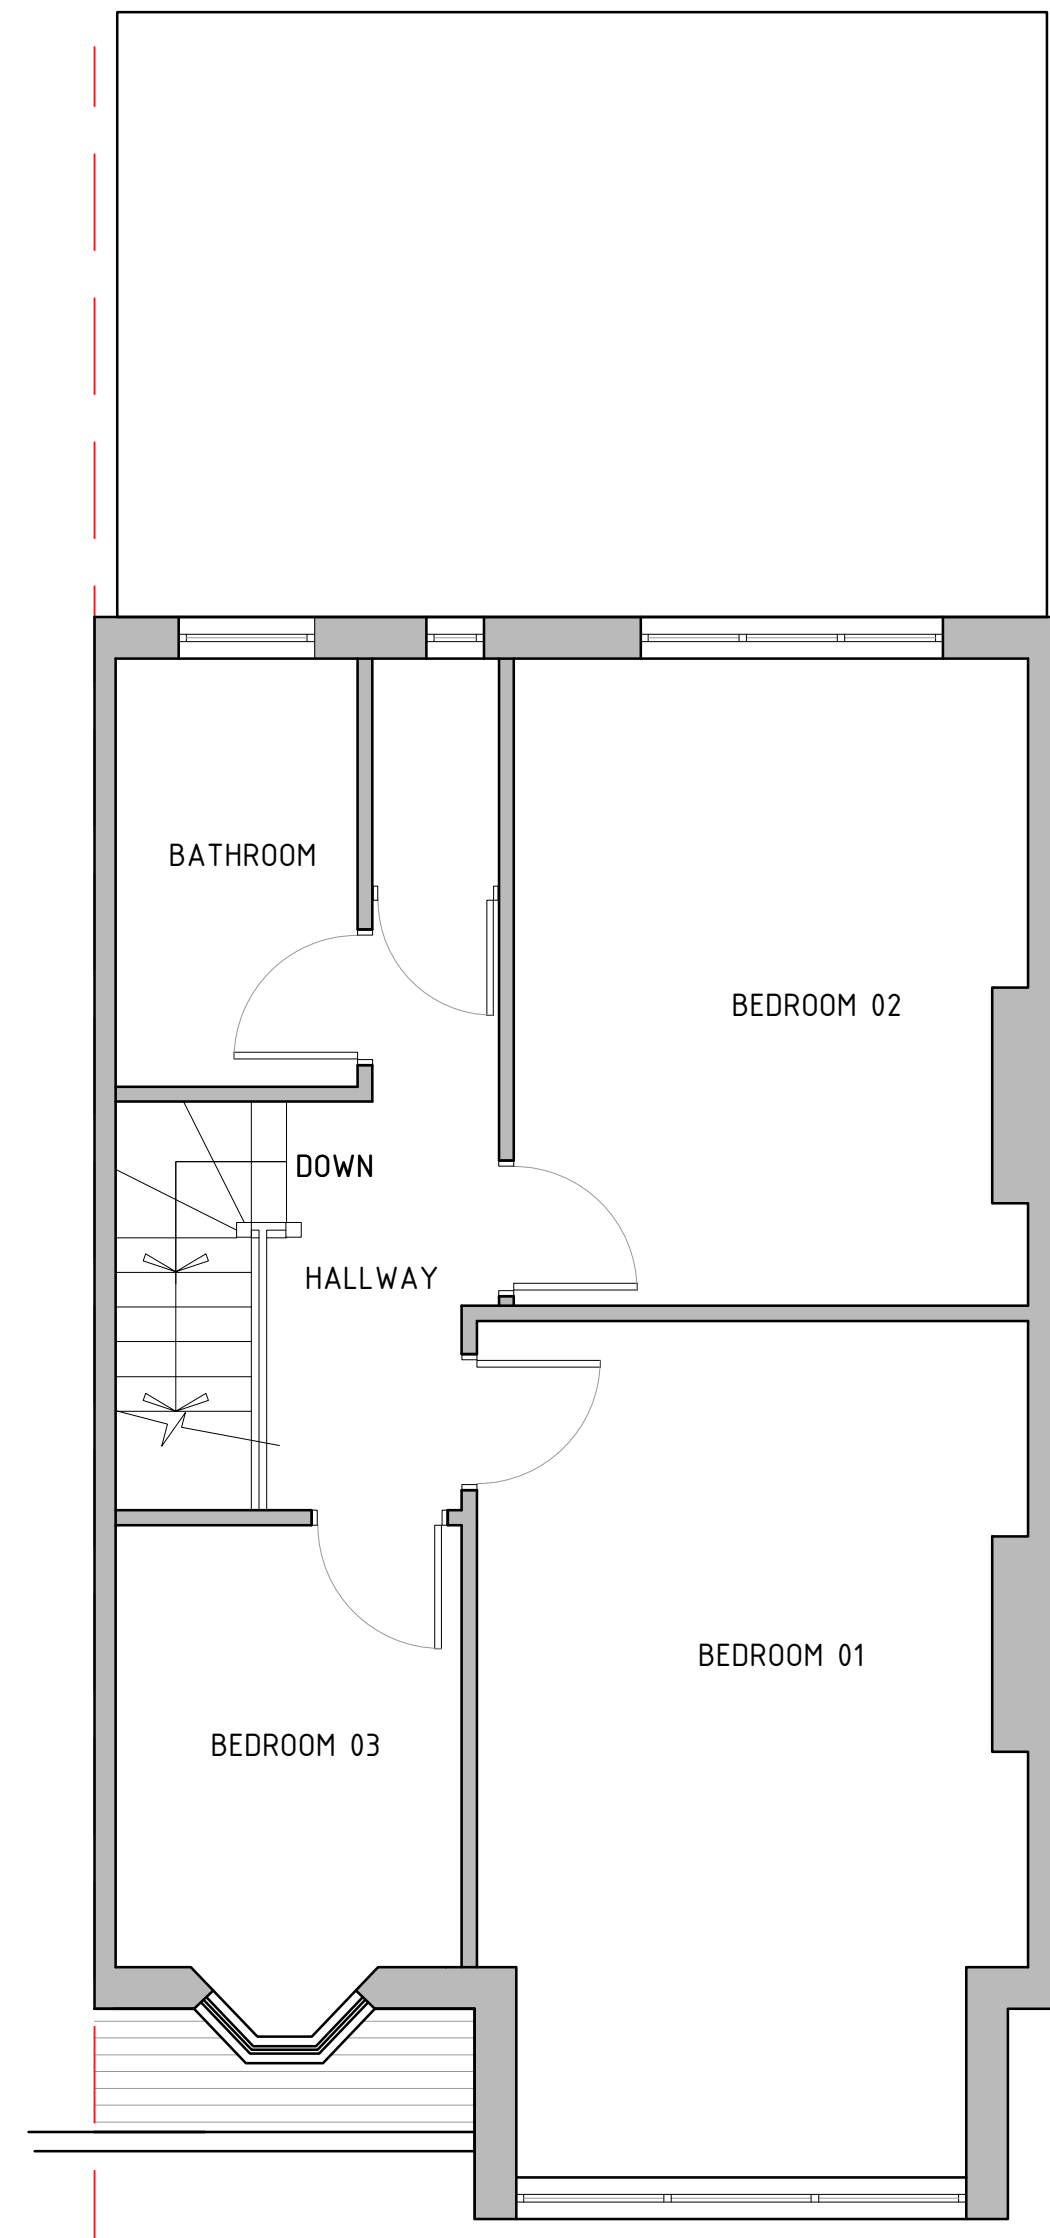

PROPOSED FIRST FLOOR PLAN  
1:50 @ A1

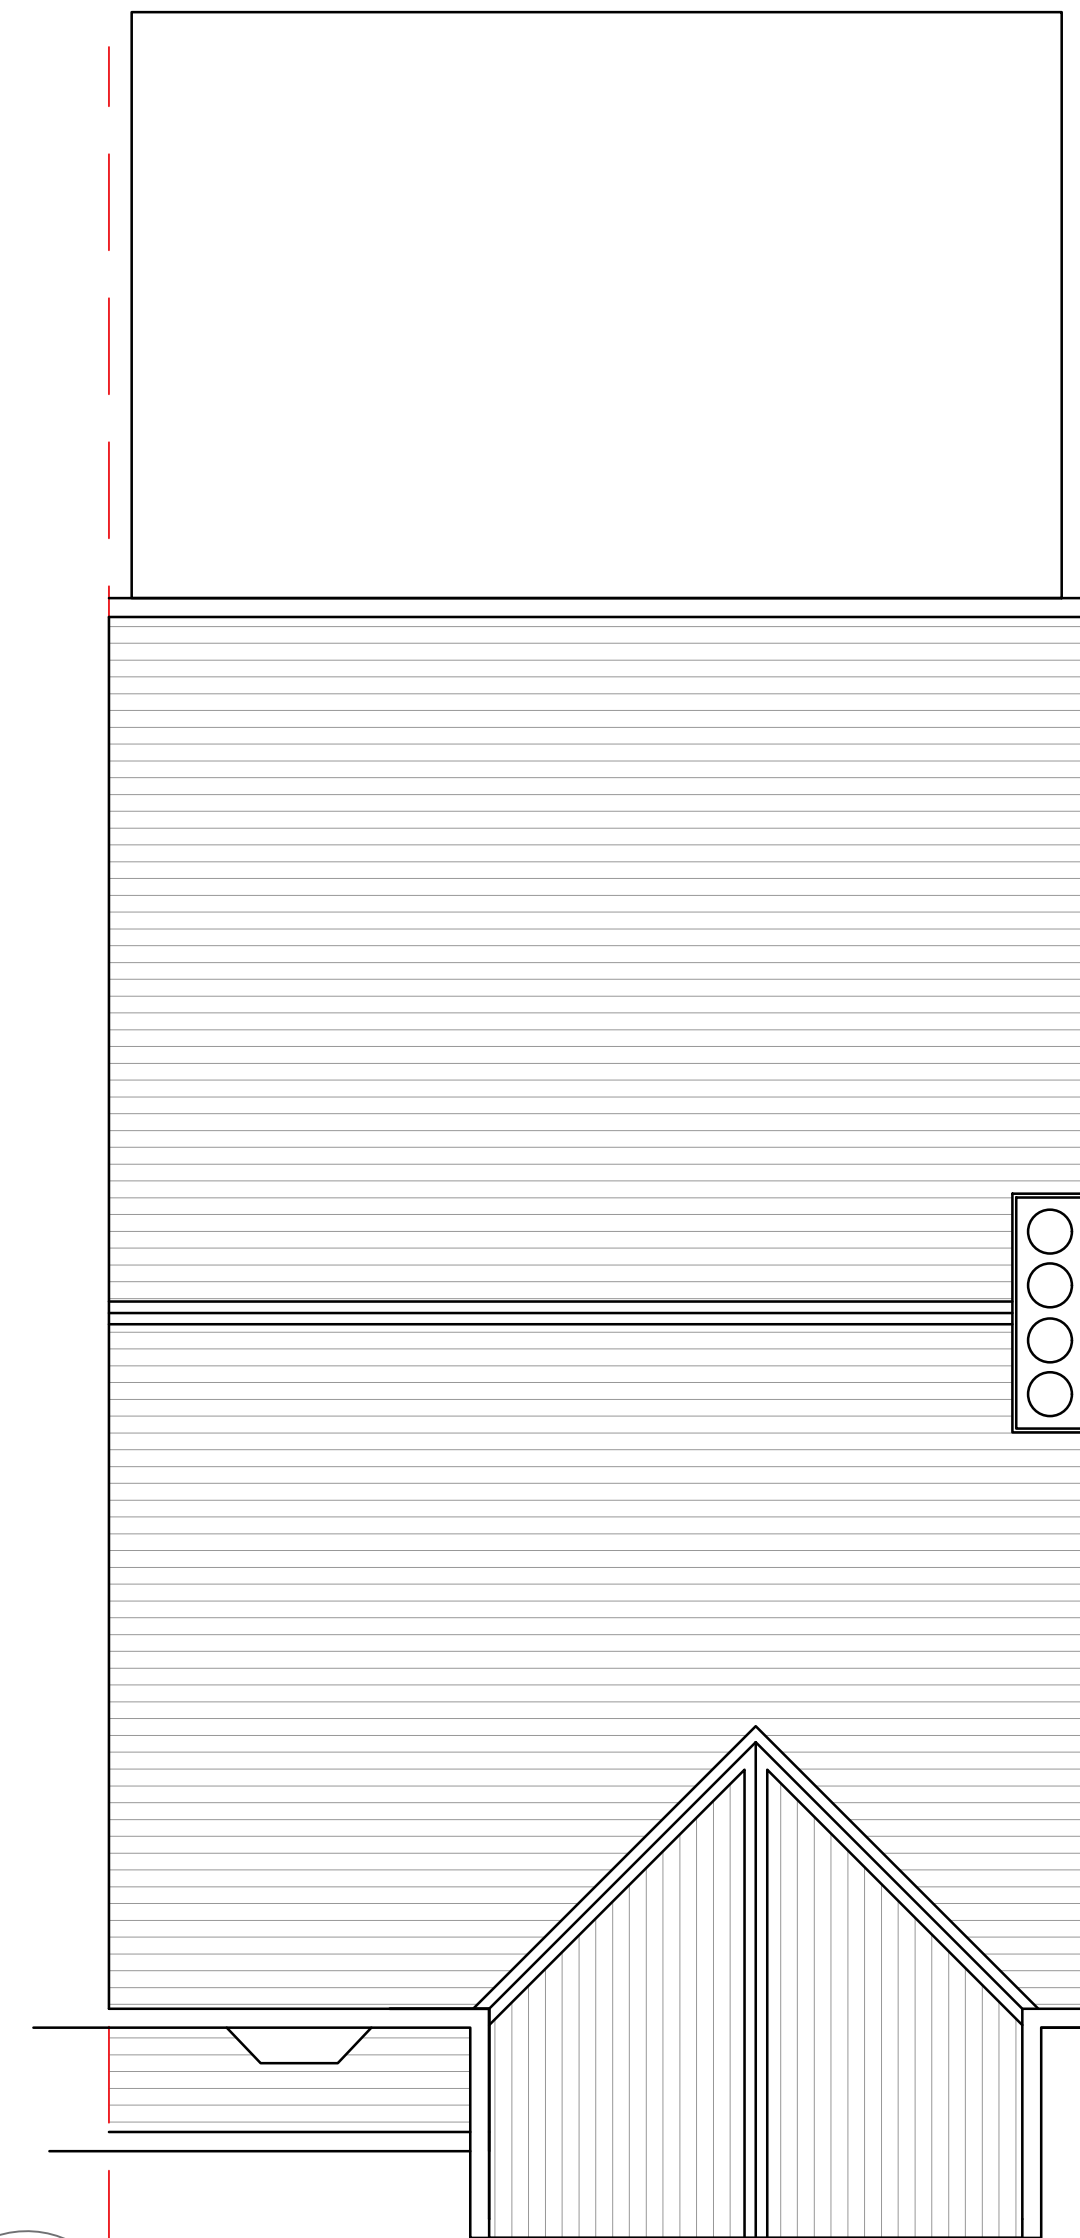

PROPOSED ROOF PLAN  
1:50 @ A1

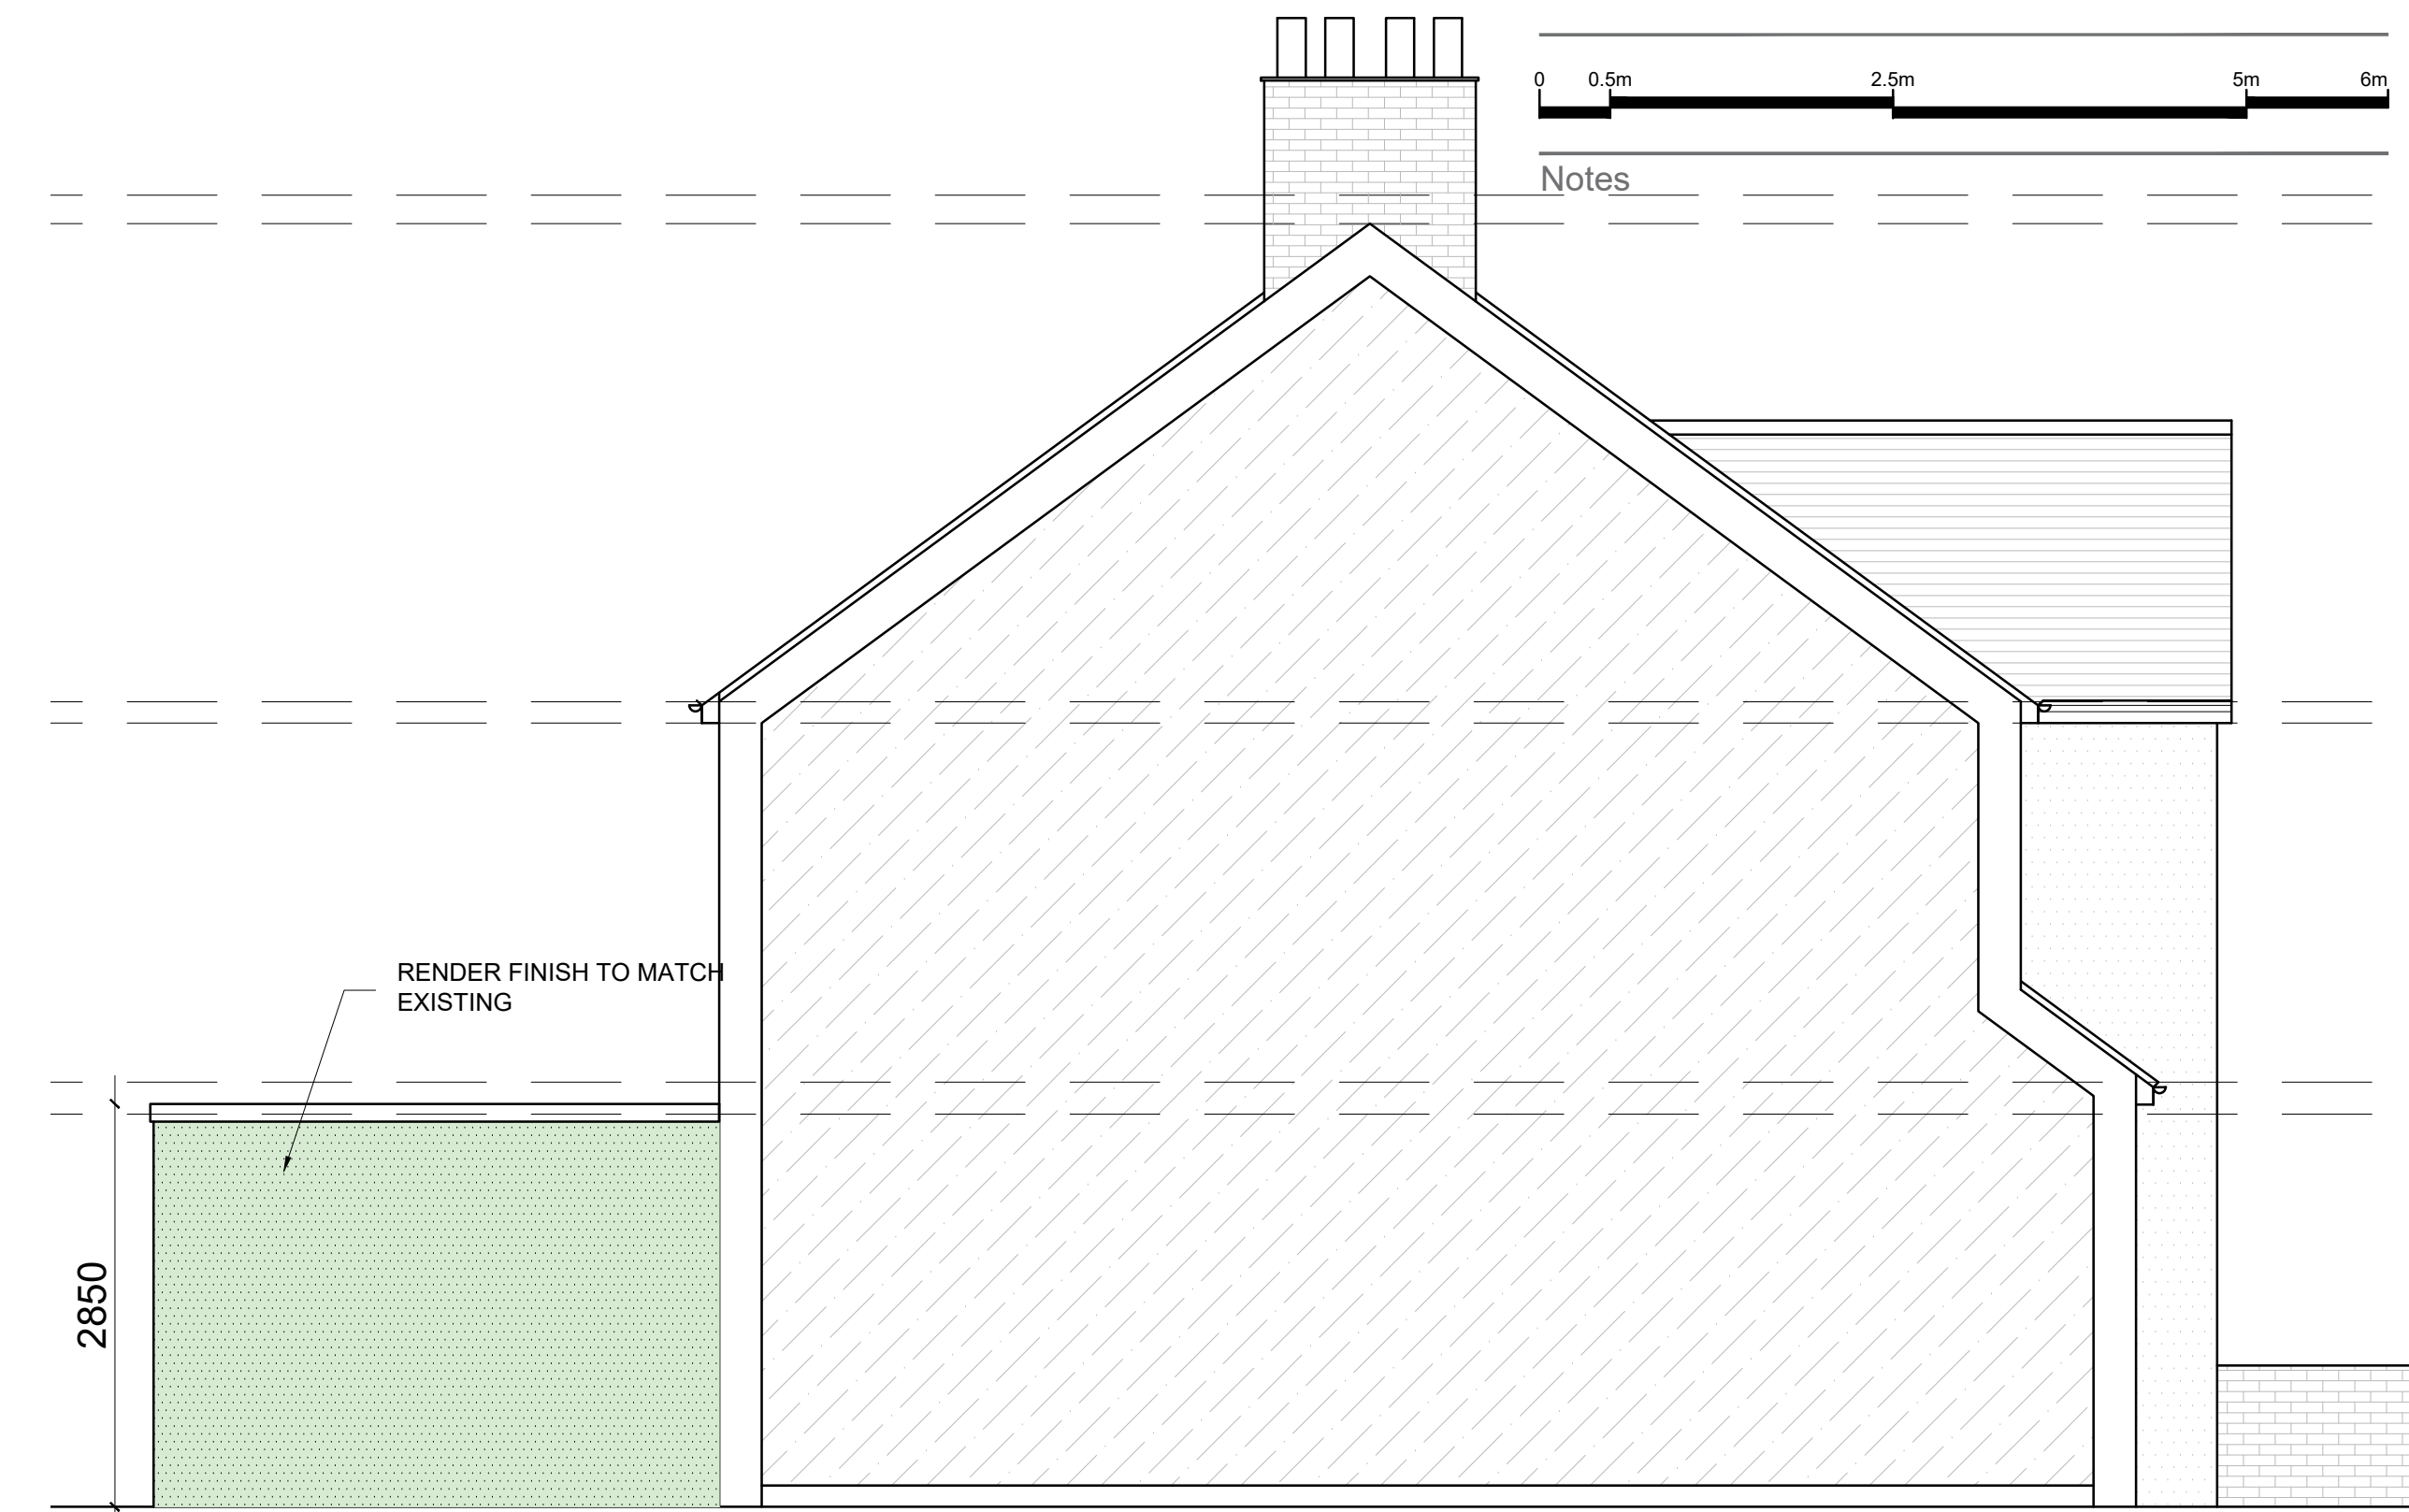


PROPOSED SIDE ELEVATION  
1:50 @ A1



PROPOSED FRONT ELEVATION  
1:50 @ A1



PROPOSED REAR ELEVATION  
1:50 @ A1

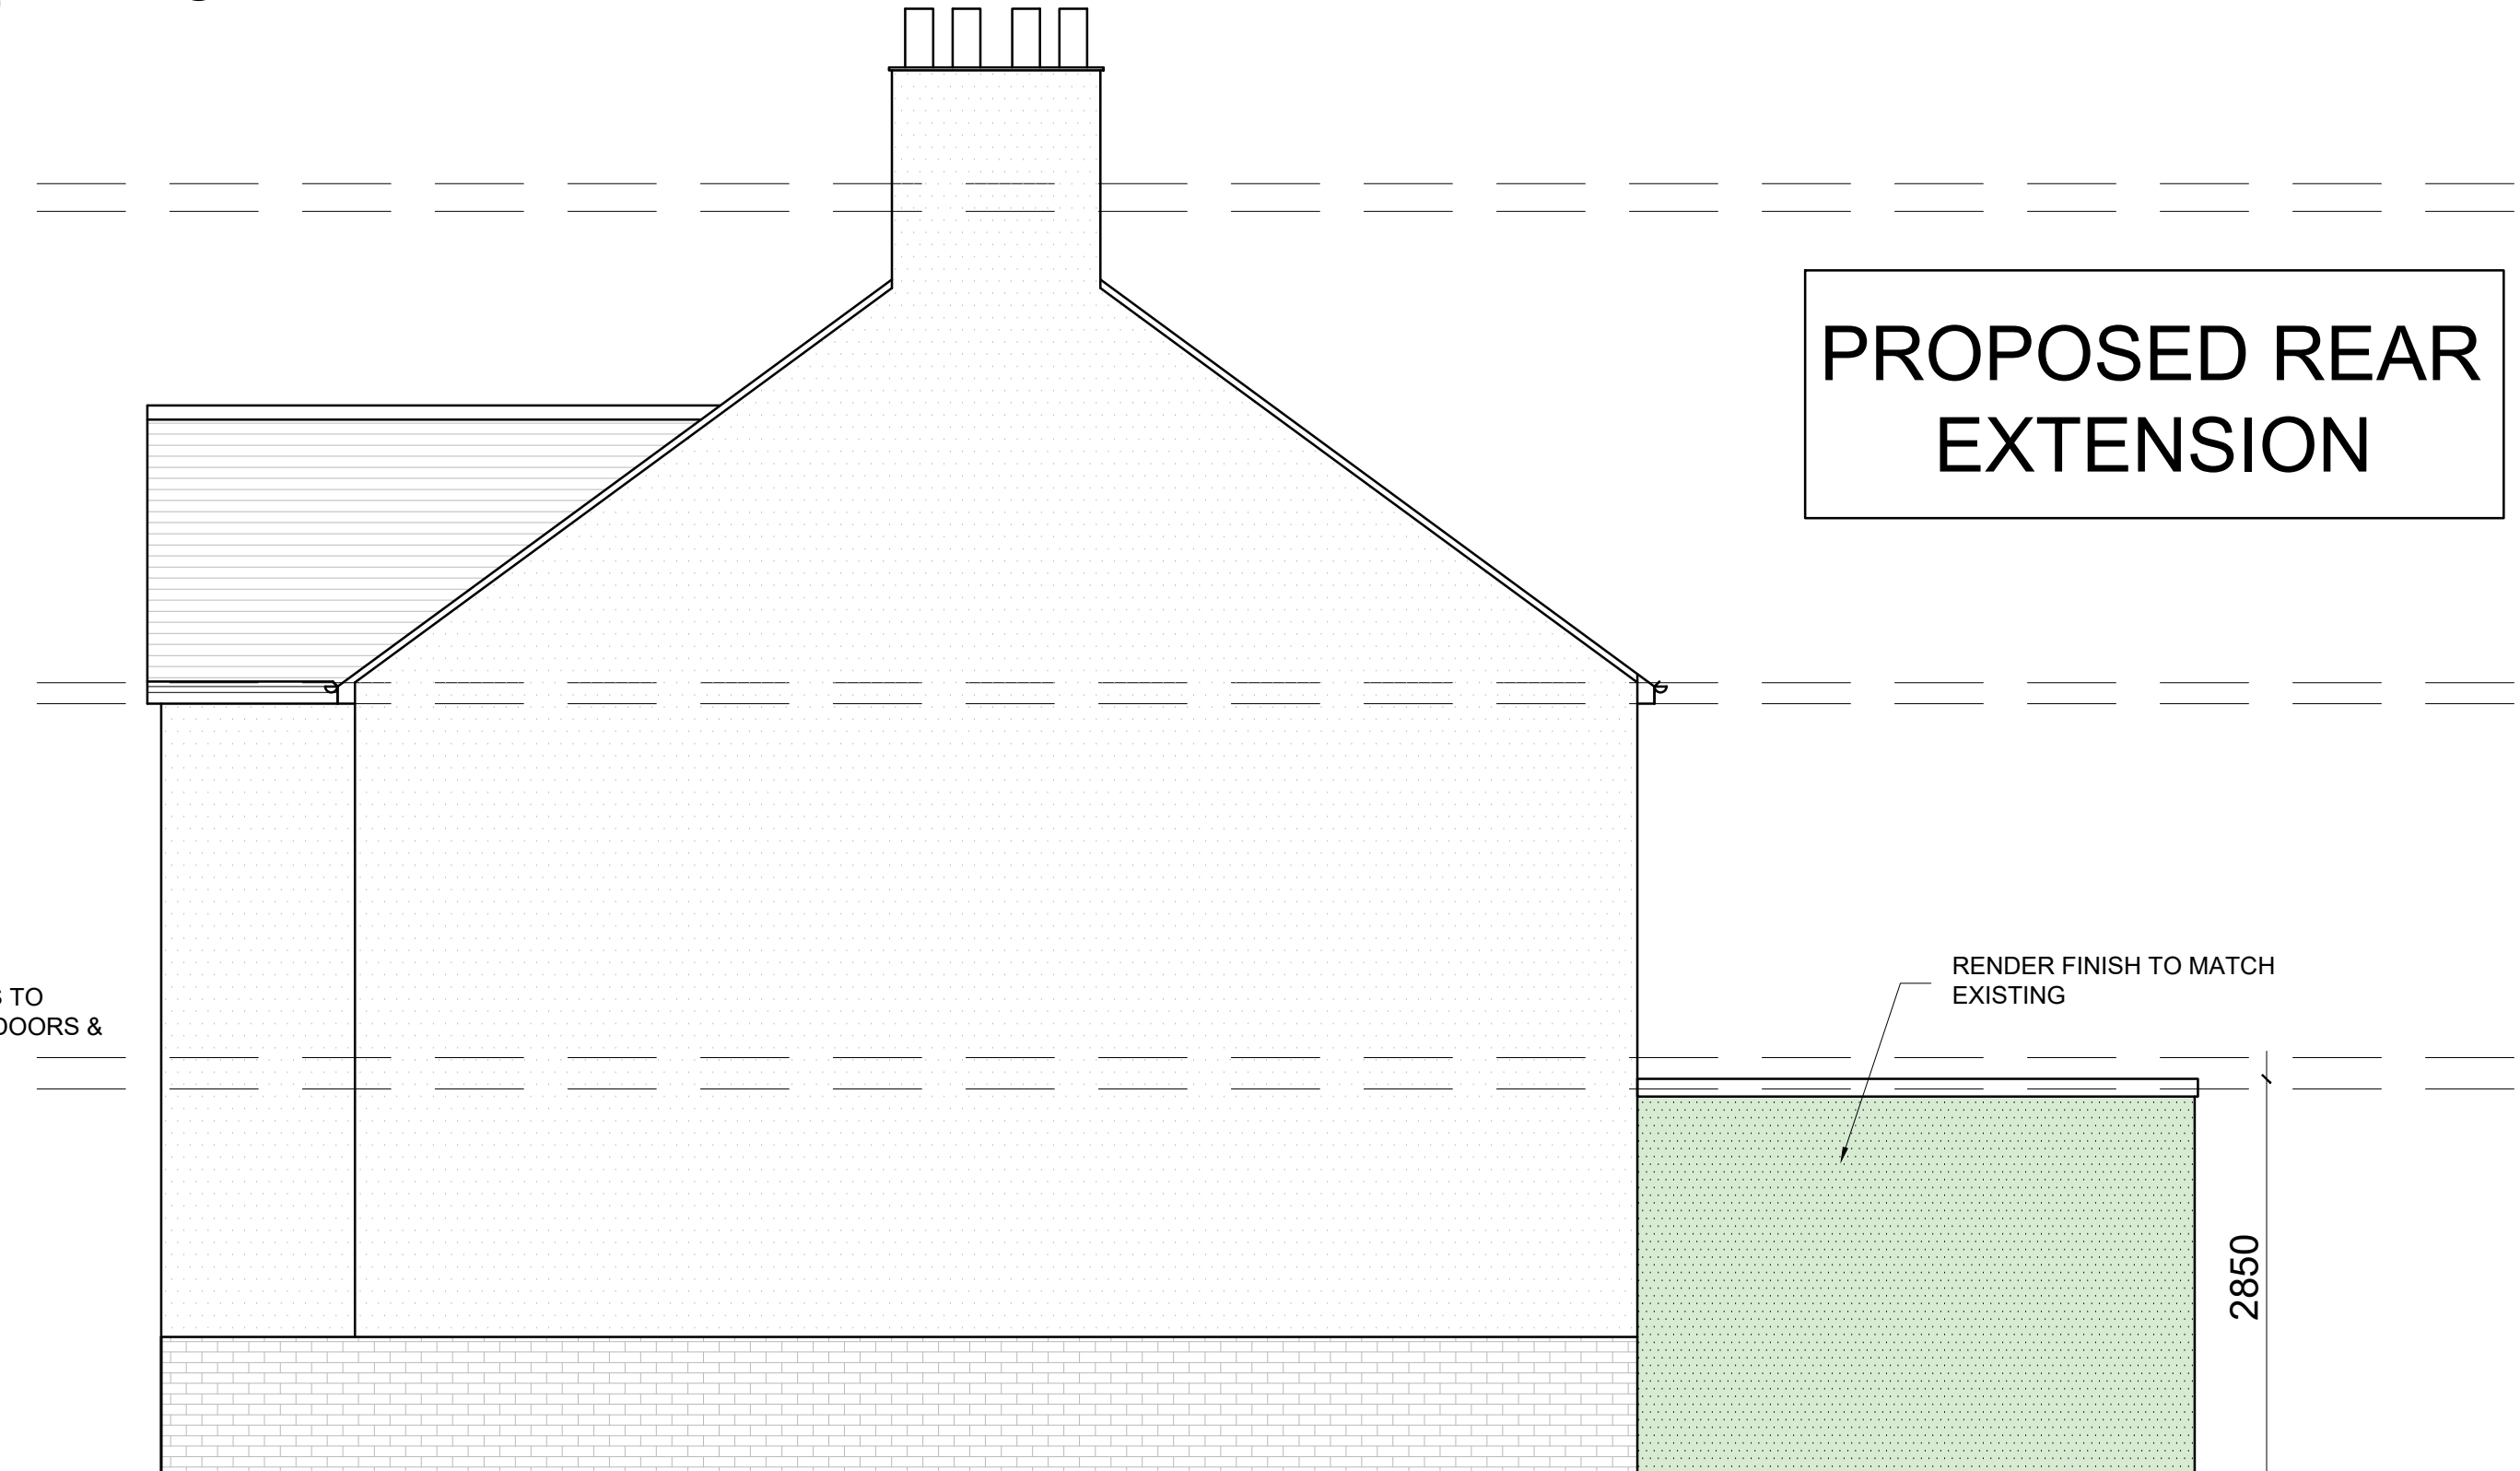

PROPOSED SIDE ELEVATION  
1:50 @ A1

34 Fairlands Ave,  
Thornton Heath  
CR7 6HA

P1	ISSUED FOR PLANNING-	22.02.2024	IT	IT
REV	NOTES	DATE	BY	AUTH
PROJECT <b>PROPOSED REAR EXTENSION</b>				
DRAWING TITLE PROPOSED PLANS ELEVATIONS				
DRAWING STATUS <b>PLANNING</b>				
SCALE AT A1: 1:50	SCALE AT A3: 1:100			
JOB NO. <b>1581</b>	DRAWING NO. <b>02-02</b>	REV. <b>P1</b>		

