


MATERIALS:

Roof: Slate tiles


Walls: Horizontal timber cladding, render & coursed pennant sandstone.

Windows: Painted timber/aluminium (colour TBC)


Rainwater goods: uPVC/Aluminium.

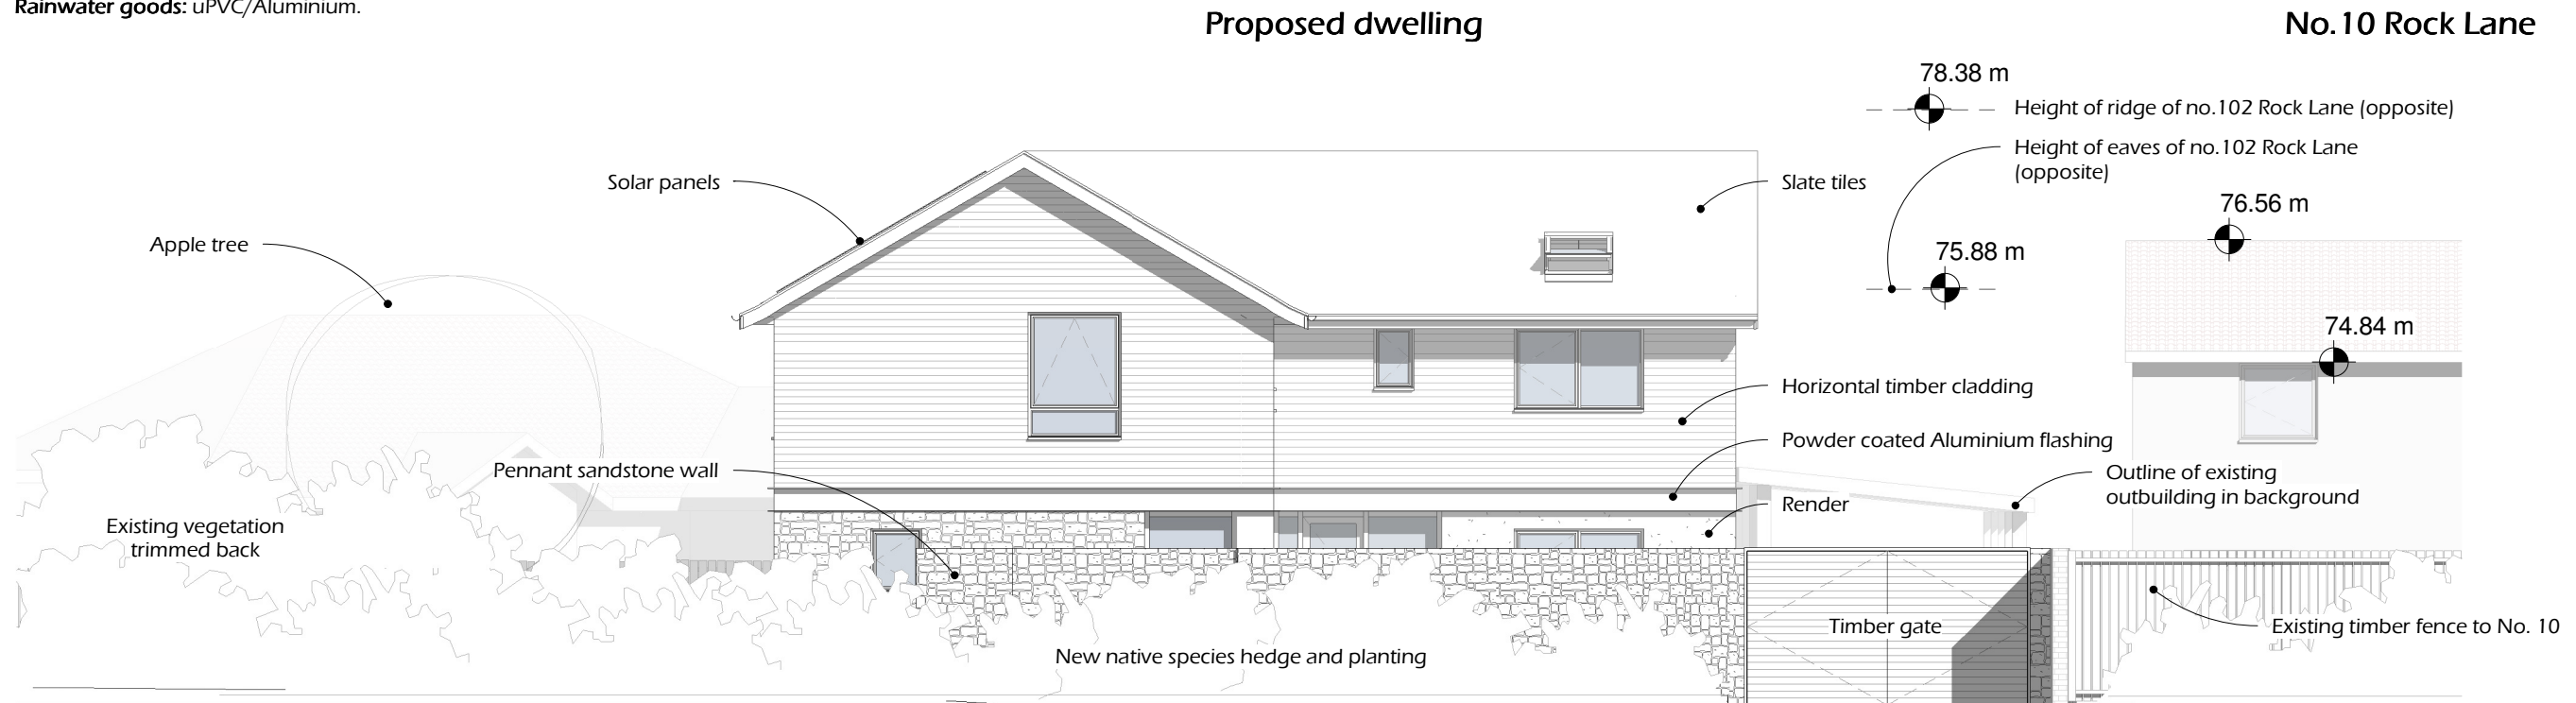

1 East Elevation
1 : 100

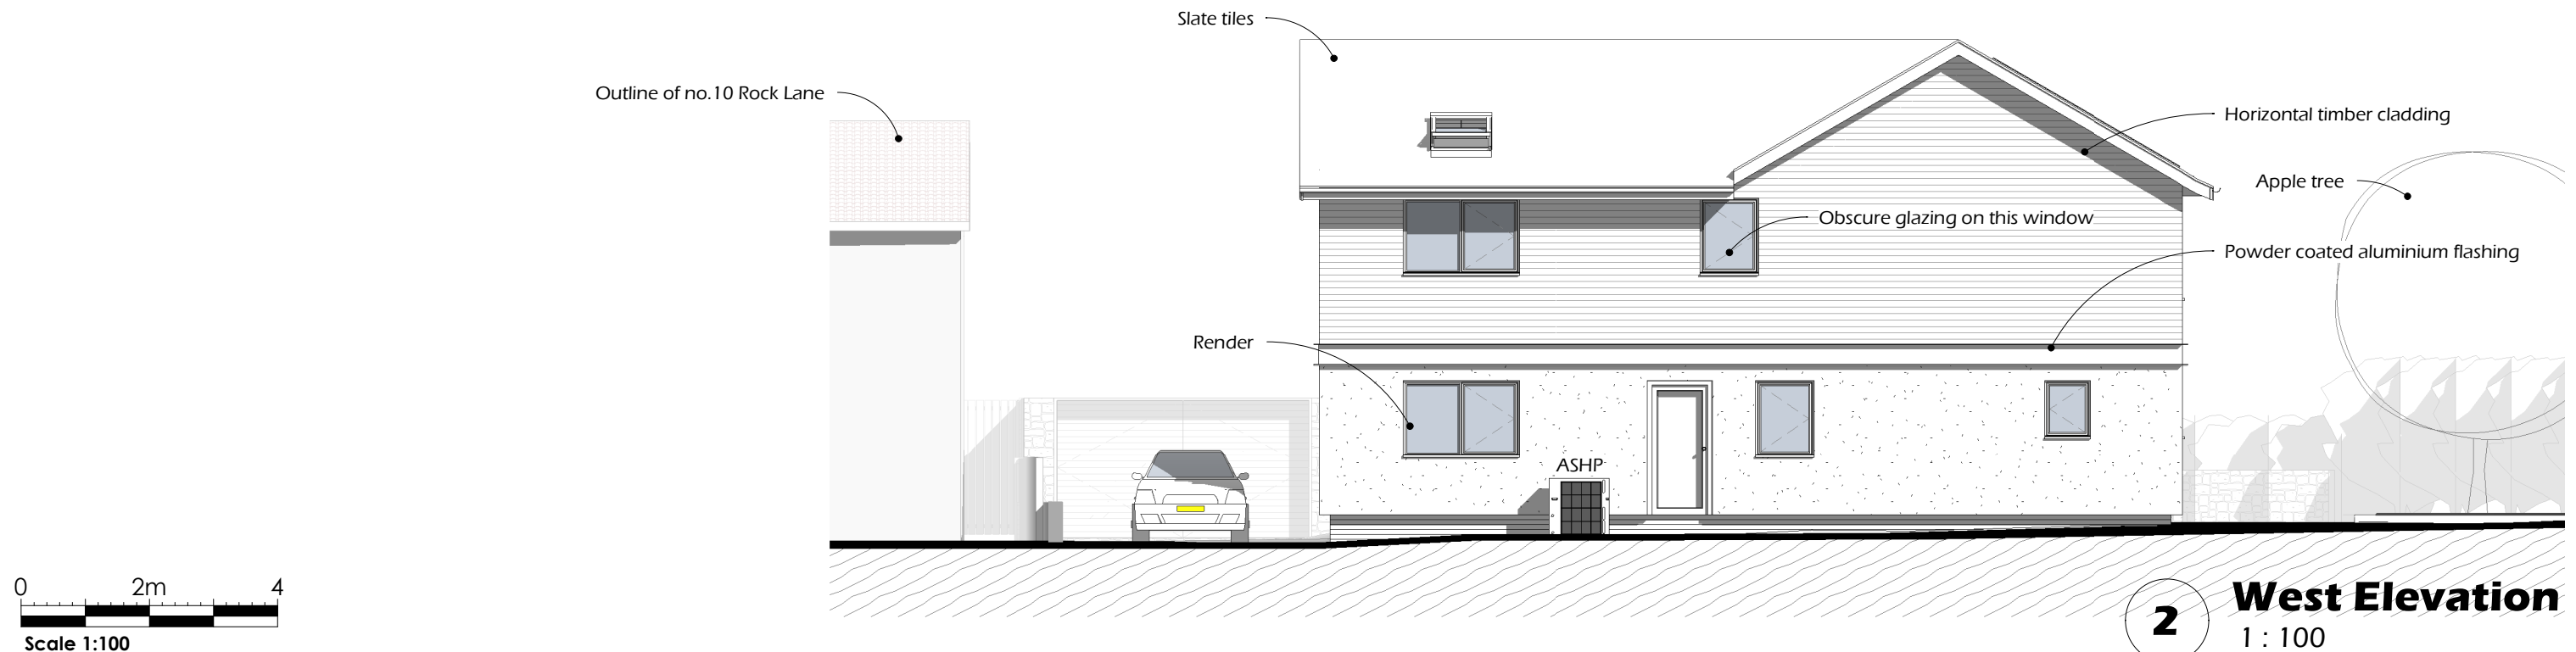

2 West Elevation
1 : 100

	3, Belfry Alley, Bristol, BS57FT	This drawing is copyright of GreenTrace Architect Ltd and may not be copied or reproduced without permission. Figured dimensions are to be taken in preference to scaled dimensions. Large scale drawings to have preference to small scale drawings. Dimensions for fixed-in items are to be checked on site prior to manufacture. Report any discrepancies to Architect. Engineer's information to take precedents if contradictory.	Project Address 37 Rock Lane, Stoke Gifford, BS34 8PF	Title Proposed Elevations - East and West Project Name Rock Lane	Scale 1 : 100	PG Size A3	Drawn JW	Date of 1st issue 07.02.24
					Status Planning	Project No 3035	Drawing No P_201	Rev A