




3 PROPOSED 3D GROUND FLOOR PLAN
1220

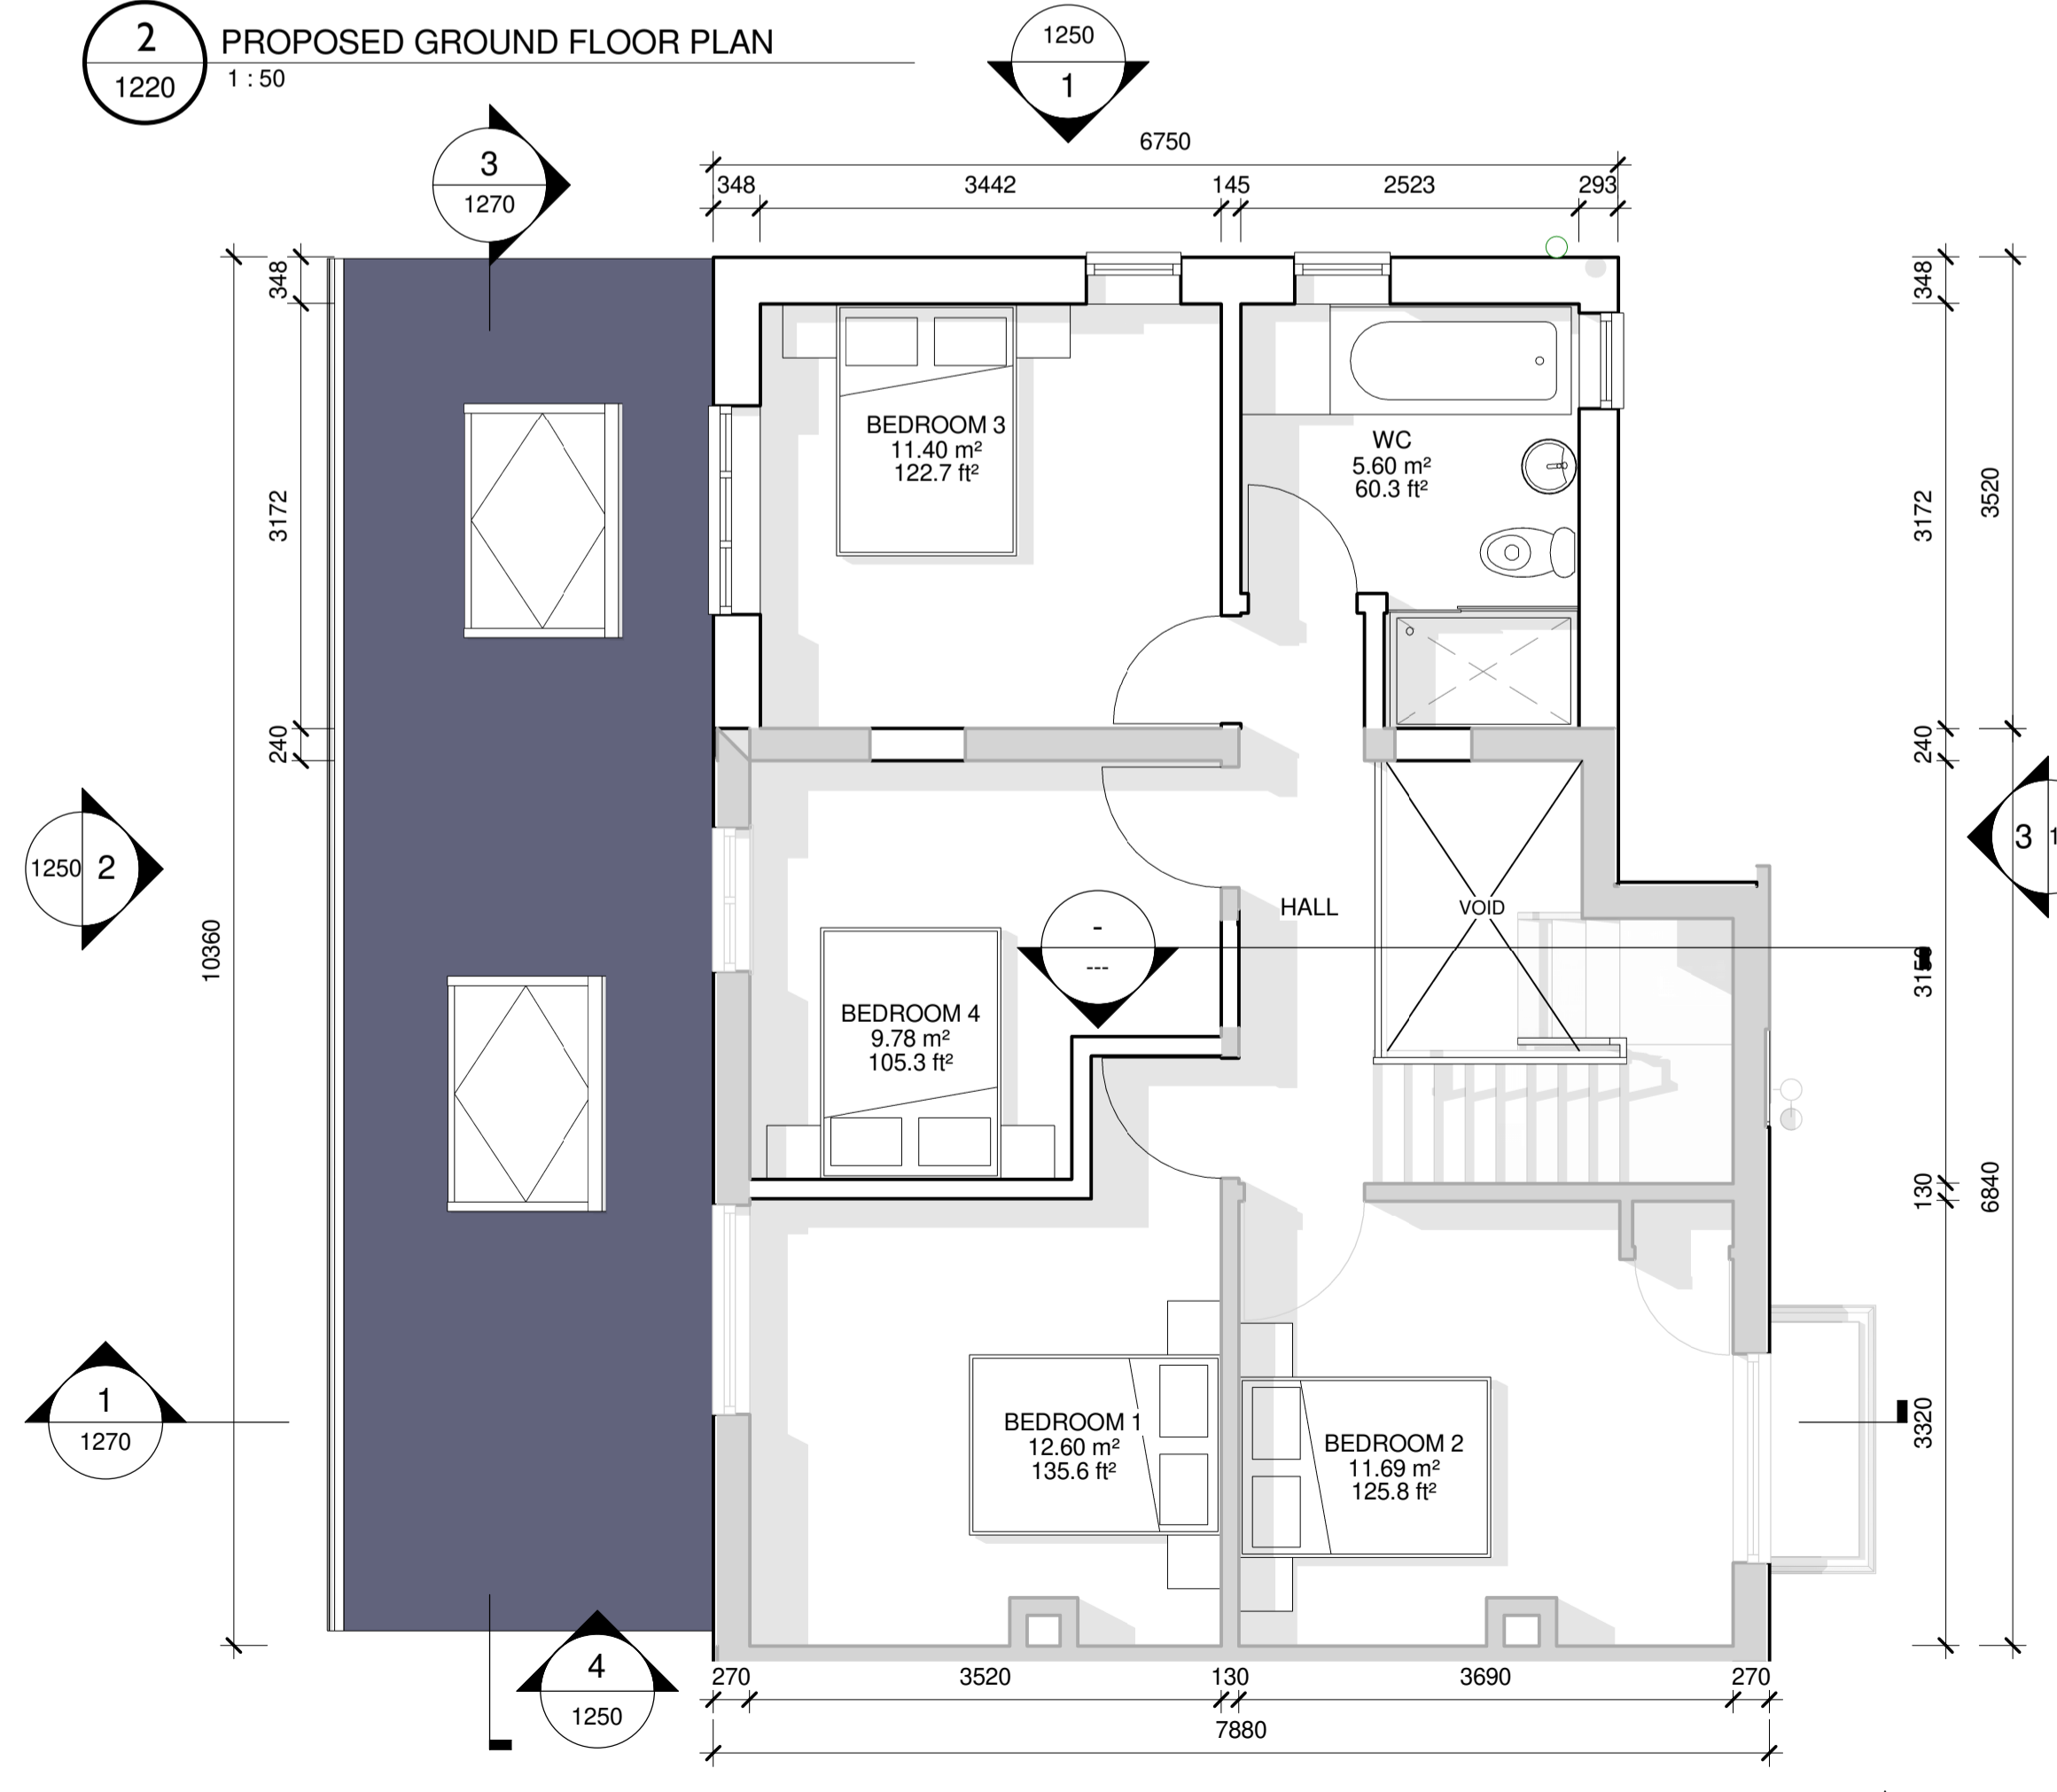

4 PROPOSED 3D FIRST FLOOR PLAN
1220

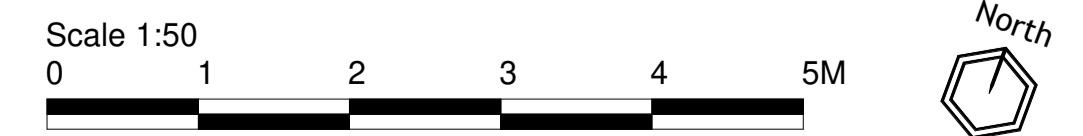

- NOTES:
1. ALL DIMENSIONS TO BE CONFIRMED ON SITE.
 2. ANY DISCREPANCIES BETWEEN THE DRAWING AND SITE CONDITIONS SHALL BE BROUGHT TO THE ATTENTION OF THE DESIGNER.
 3. SITE BOUNDARIES, DIMENSIONS AND AREAS SHOWN ON THIS DRAWINGS ARE INDICATIVE ONLY AND ARE SUBJECT TO ON SITE SURVEY INFORMATION.
 4. ALL PROPOSED WORKS ARE SUBJECT TO DESIGN DEVELOPMENT TO ACHIEVE APPROVAL UNDER BUILDING REGULATIONS AND OTHER SATUTORY AND LEGAL REQUIREMENTS.
 5. THIS DRAWING IS PREPARED FOR THE PURPOSE OF OBTAINING PLANNING PERMISSION ONLY.
 6. ALL DIMENSIONS IN MILLIMETRES UNLESS OTHERWISE SPECIFIED.
 7. IF IN DOUBT, ASK.

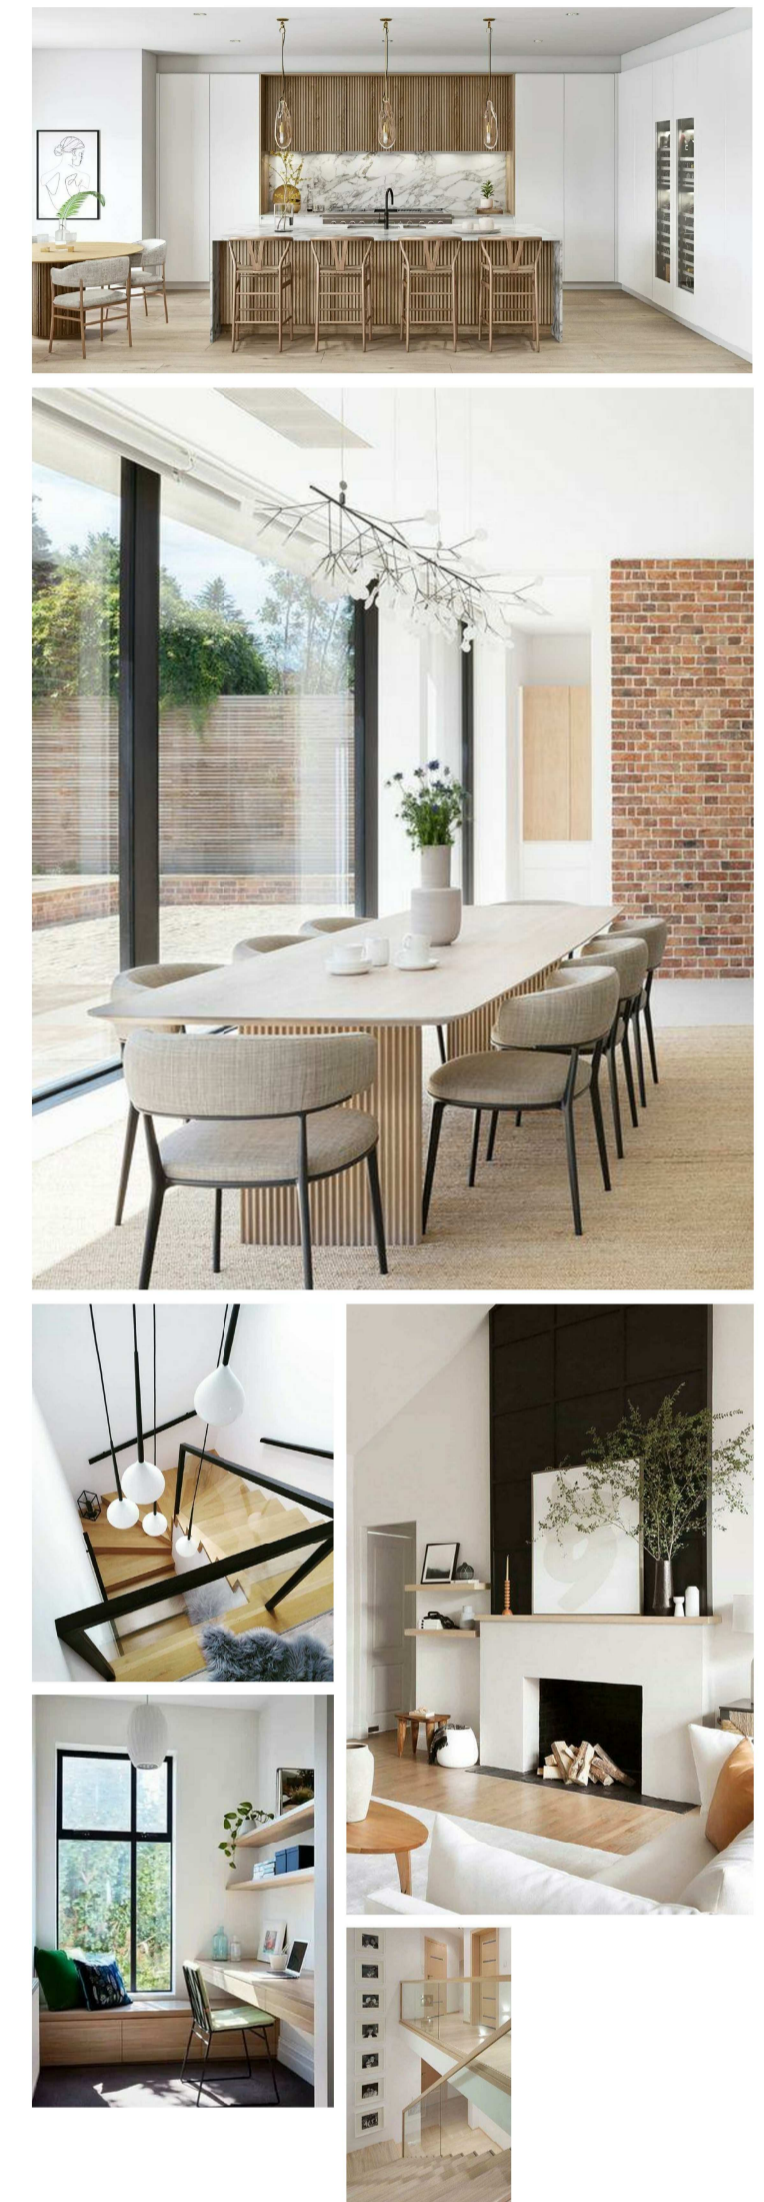

REV	DESCRIPTION	DATE
B	COST AMENDMENTS	23.06.23
A	ISSUED FOR PLANNING	21.04.23
REV	DESCRIPTION	DATE

ARCH HIVE
e. info@archhive.co www.archhive.co t. 0208 123 6003

PROJECT STAGE
PLANNING

PROJECT TITLE
14 MALMAINS DRIVE

CLIENT
DAVID & EMMA JARMAN

SCALE	DRWN	TITLE
1:50	CR	PROPOSED GROUND AND FIRST FLOOR PLAN
@ A1	CHKD	
	CR	DATE
PROJECT NUMBER	A056	DATE
DRAWING NUMBER	1220	21.04.23