

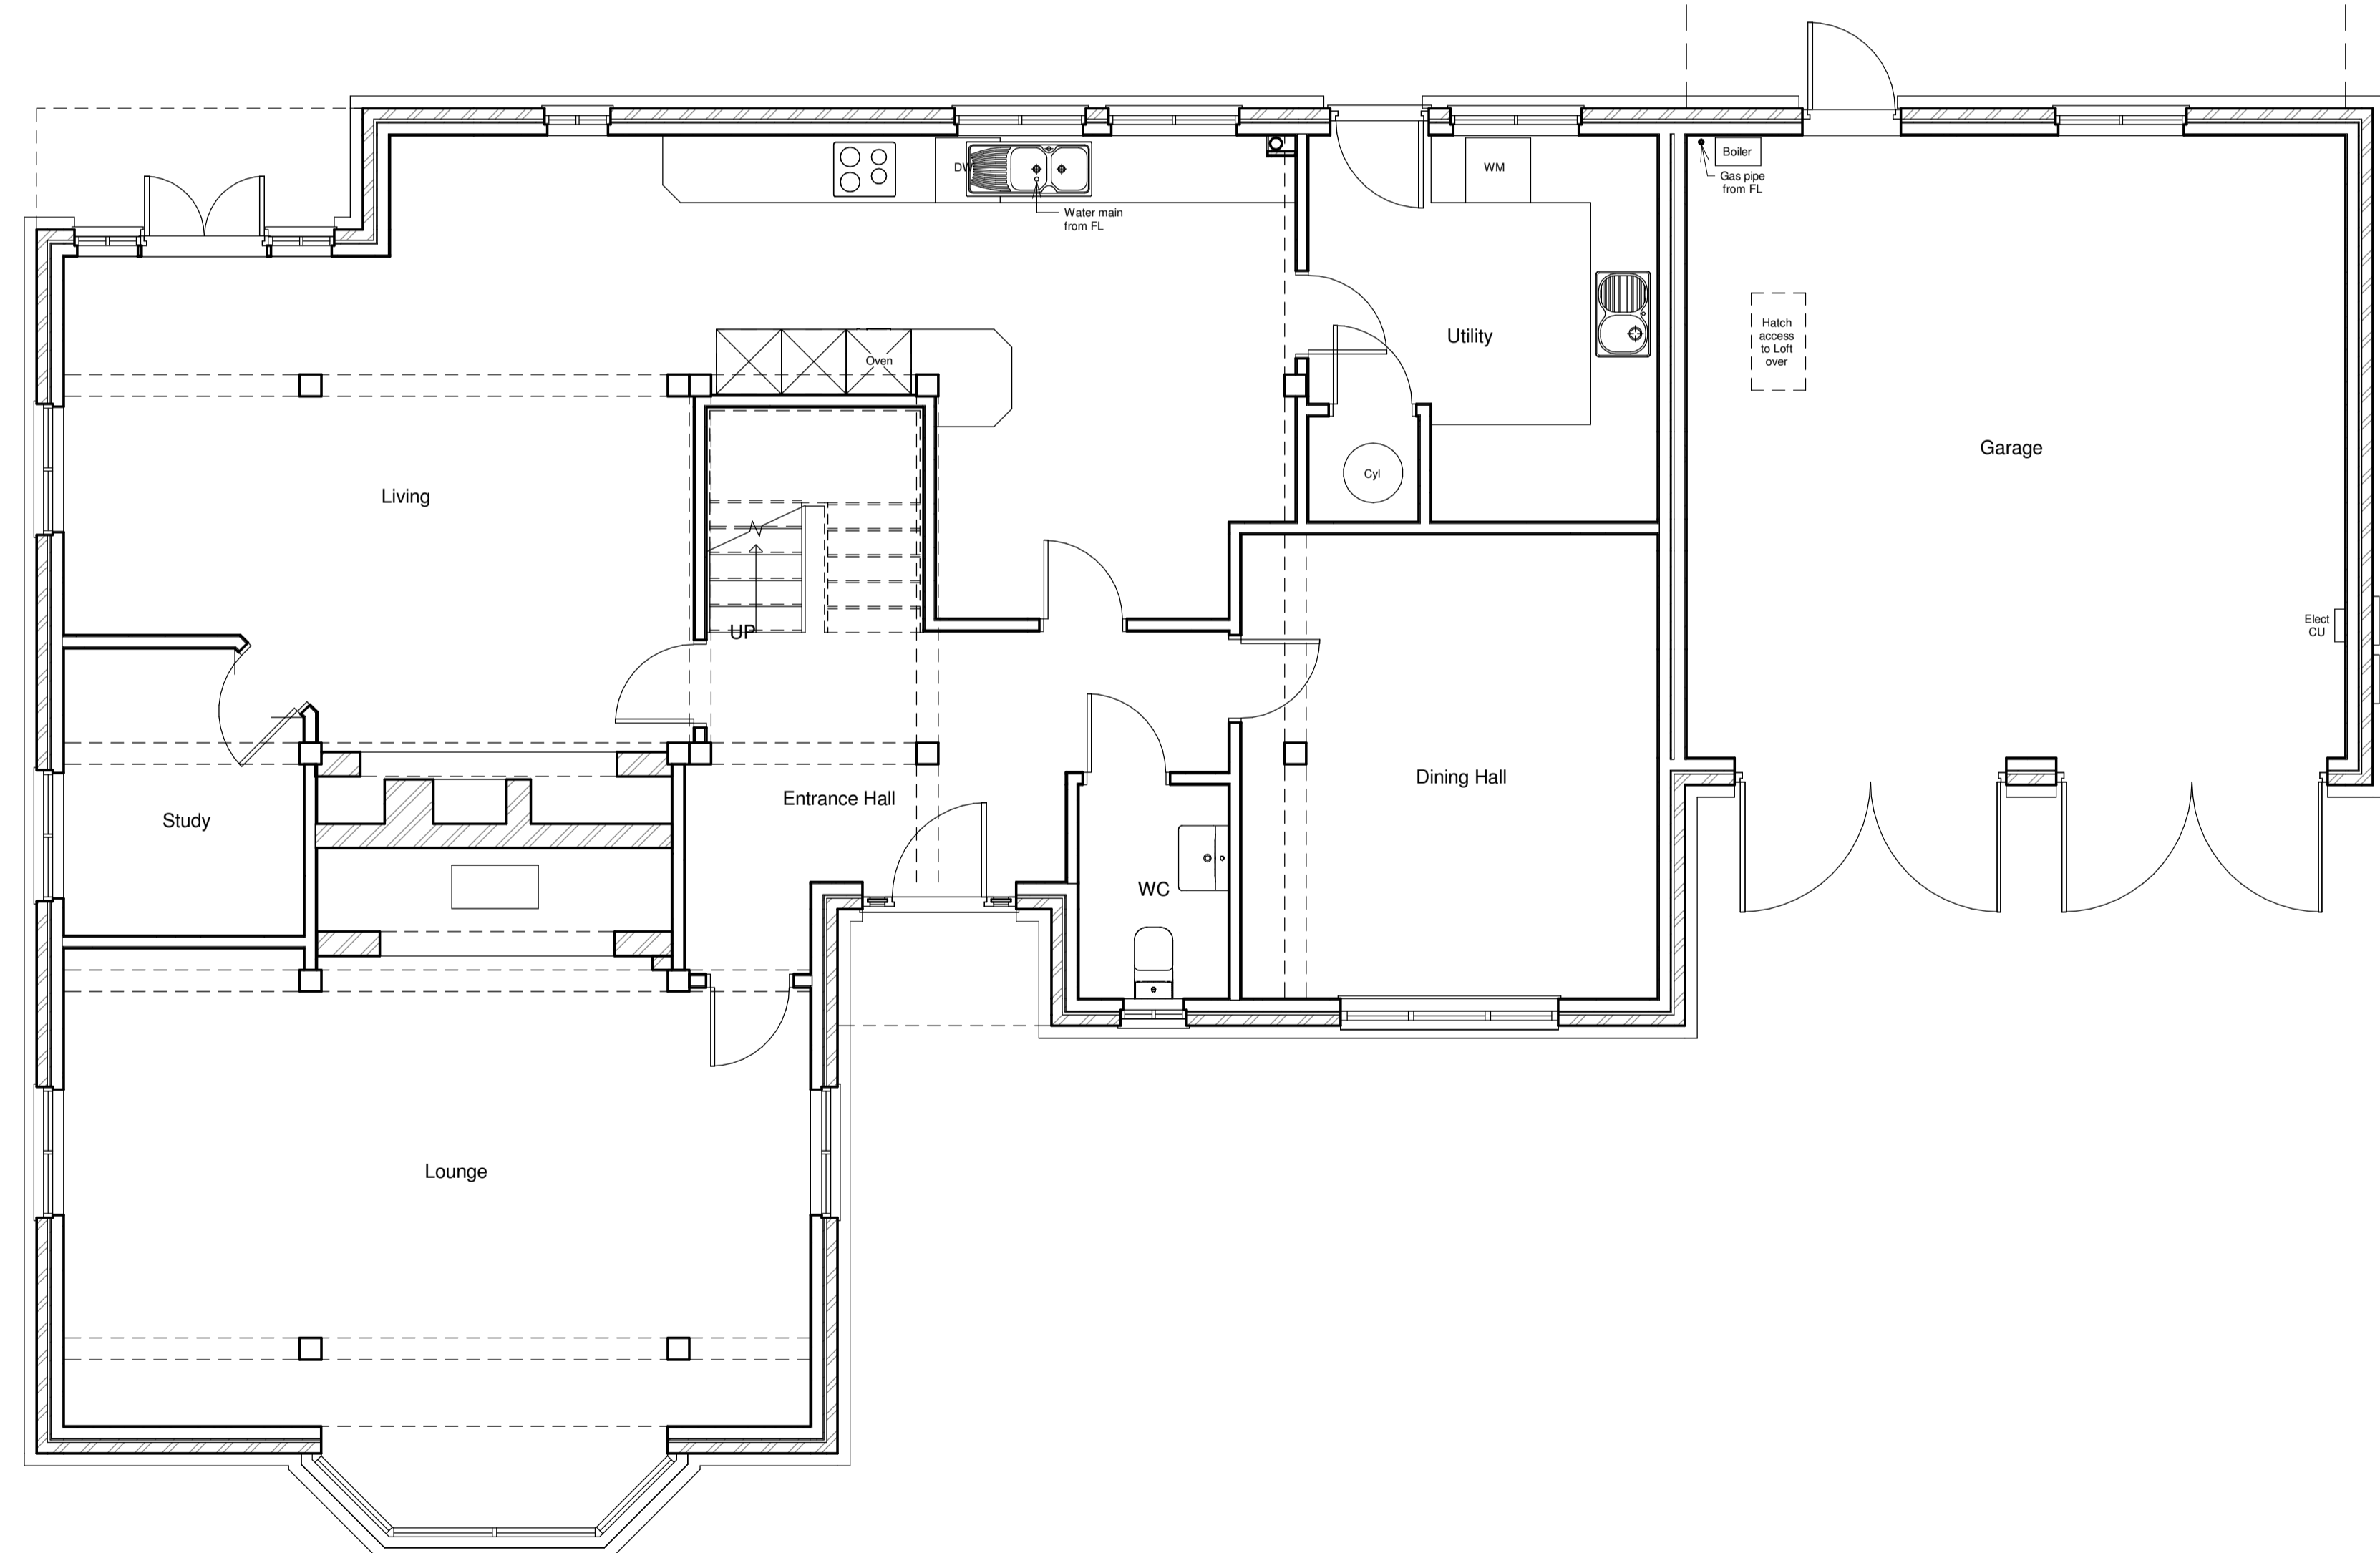


FIRST FLOOR ABOVE GARAGE
1:50 @ A1

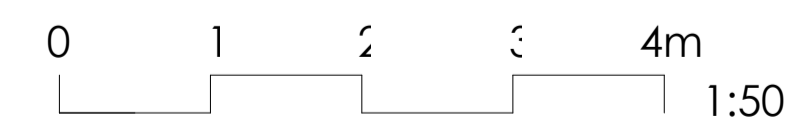

GROUND FLOOR PLAN
1:50 @ A1

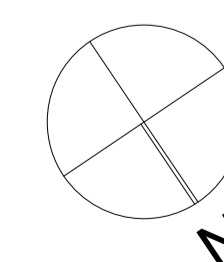

PURPOSE OF ISSUE
PLANNING

**MONTE
CALVO**
ARCHITECTS

Mulberry House Main Street Tansor PE8 5HS
T: +44 (0)1832 570705 E: fm@montecalvo.co.uk

PROJECT

Extension and alterations at:
26 Church Lane, Milton
Cambridge CB24 6AB

TITLE

Floor Plan - Existing

CLIENT

Amanda and Howard Scarborough

| | | |
|-----------------|------------------|--------------------|
| DRAWN BY mca | CHECKED BY fm | DATE 19.01.2024 |
|-----------------|------------------|--------------------|

| | |
|------------------------|------------------------|
| SCALE (@ A1) 1 : 50 | PROJECT NUMBER 1320 |
|------------------------|------------------------|

| | |
|-------------------------|-----|
| DRAWING NUMBER AP003 | REV |
|-------------------------|-----|