



PROPOSED FIRST FLOOR PLAN

Scale: 1:100

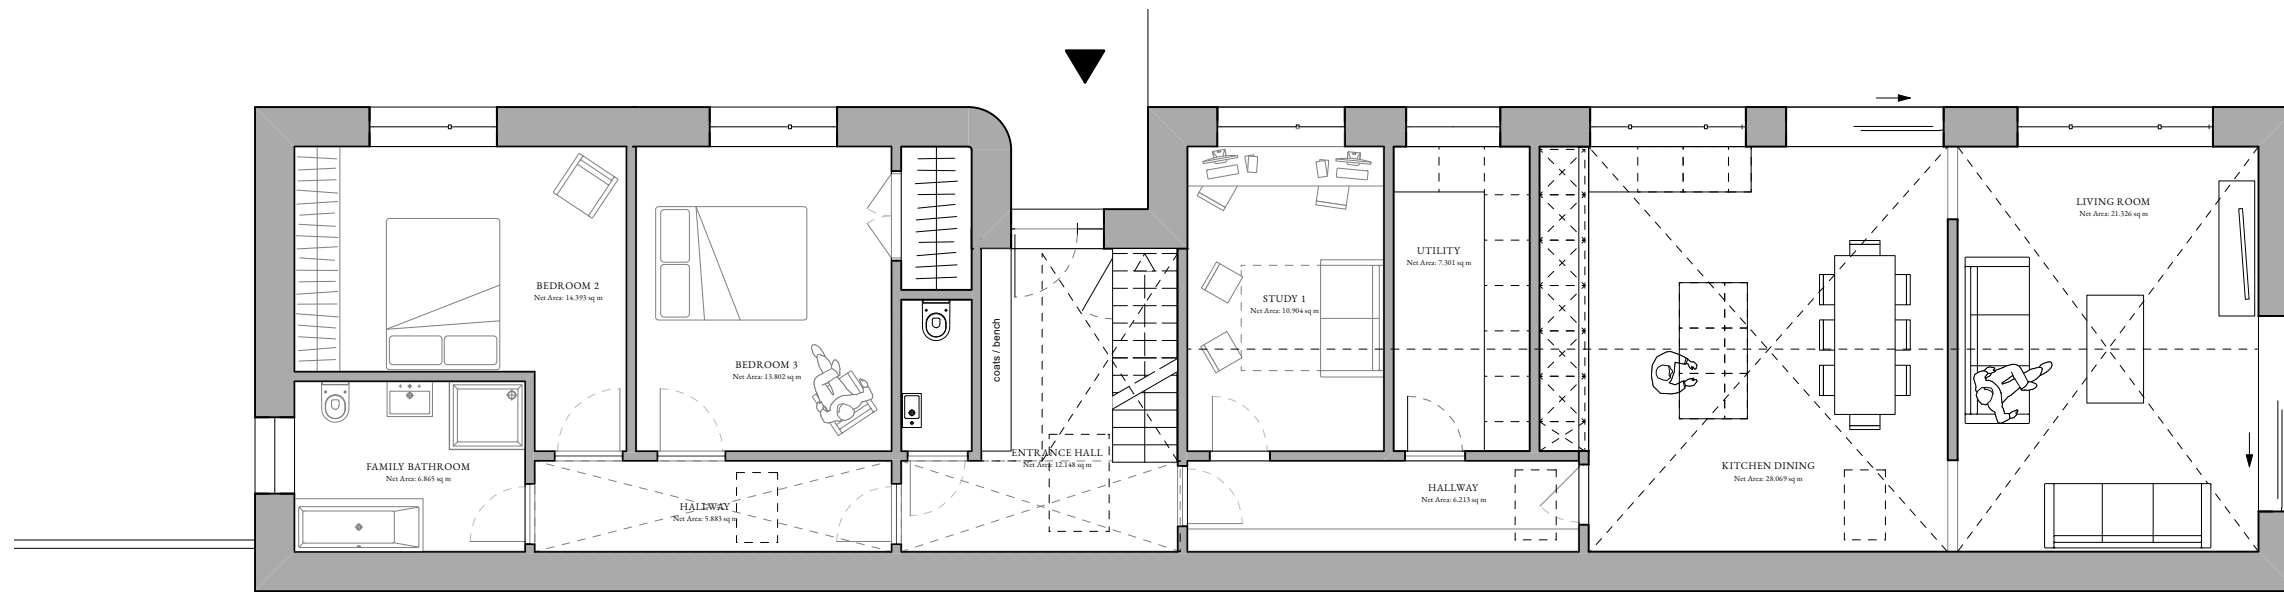


PROPOSED GROUND FLOOR PLAN

Scale: 1:100

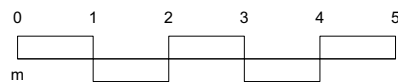

Dimensions areas and levels where given are only approximate and must be verified on site by contractor. The architect must be notified of any kind of discrepancies immediately. This drawing is to be read in conjunction with all relevant consultants' and/or specialists' drawings/documents and any discrepancies or variations are to be notified to the architects before the affected work commences. All queries relating to design of foundations, floor slabs and any structural elements are to be referred to the structural engineering consultant for resolution. This drawing applies only to this job and site. This drawing must not be scaled. The information on this drawing is copyright protected.

Rev.	Date	Notes
P1	22/02/2024	Issued for Planning

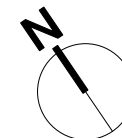

Project Number - Name 265 - HIGH STREET COTTENHAM	
Sheet Title GROUND AND FIRST FLOOR PLAN AS PROPOSED	
Sheet Number_Revision 101_P1	
Scale AS NOTED AT A3	Date FEBRUARY 2024
Drawn JT	Checked EP

apa

Ashworth Parkes Architects

Unit F / Dale's Brewery / Cambridge / CB1 2LJ /
01223 366522
office@ashworthparkes.co.uk
www.ashworthparkes.co.uk