


Revisions	Drawn	Checked	Date
A   Back External Door moved to Rear facade and Existing Side Door Filled in	VM1	GS1	13.12.22
B   External and internal stair added, internal layout altered	GS	GS1	05.02.24

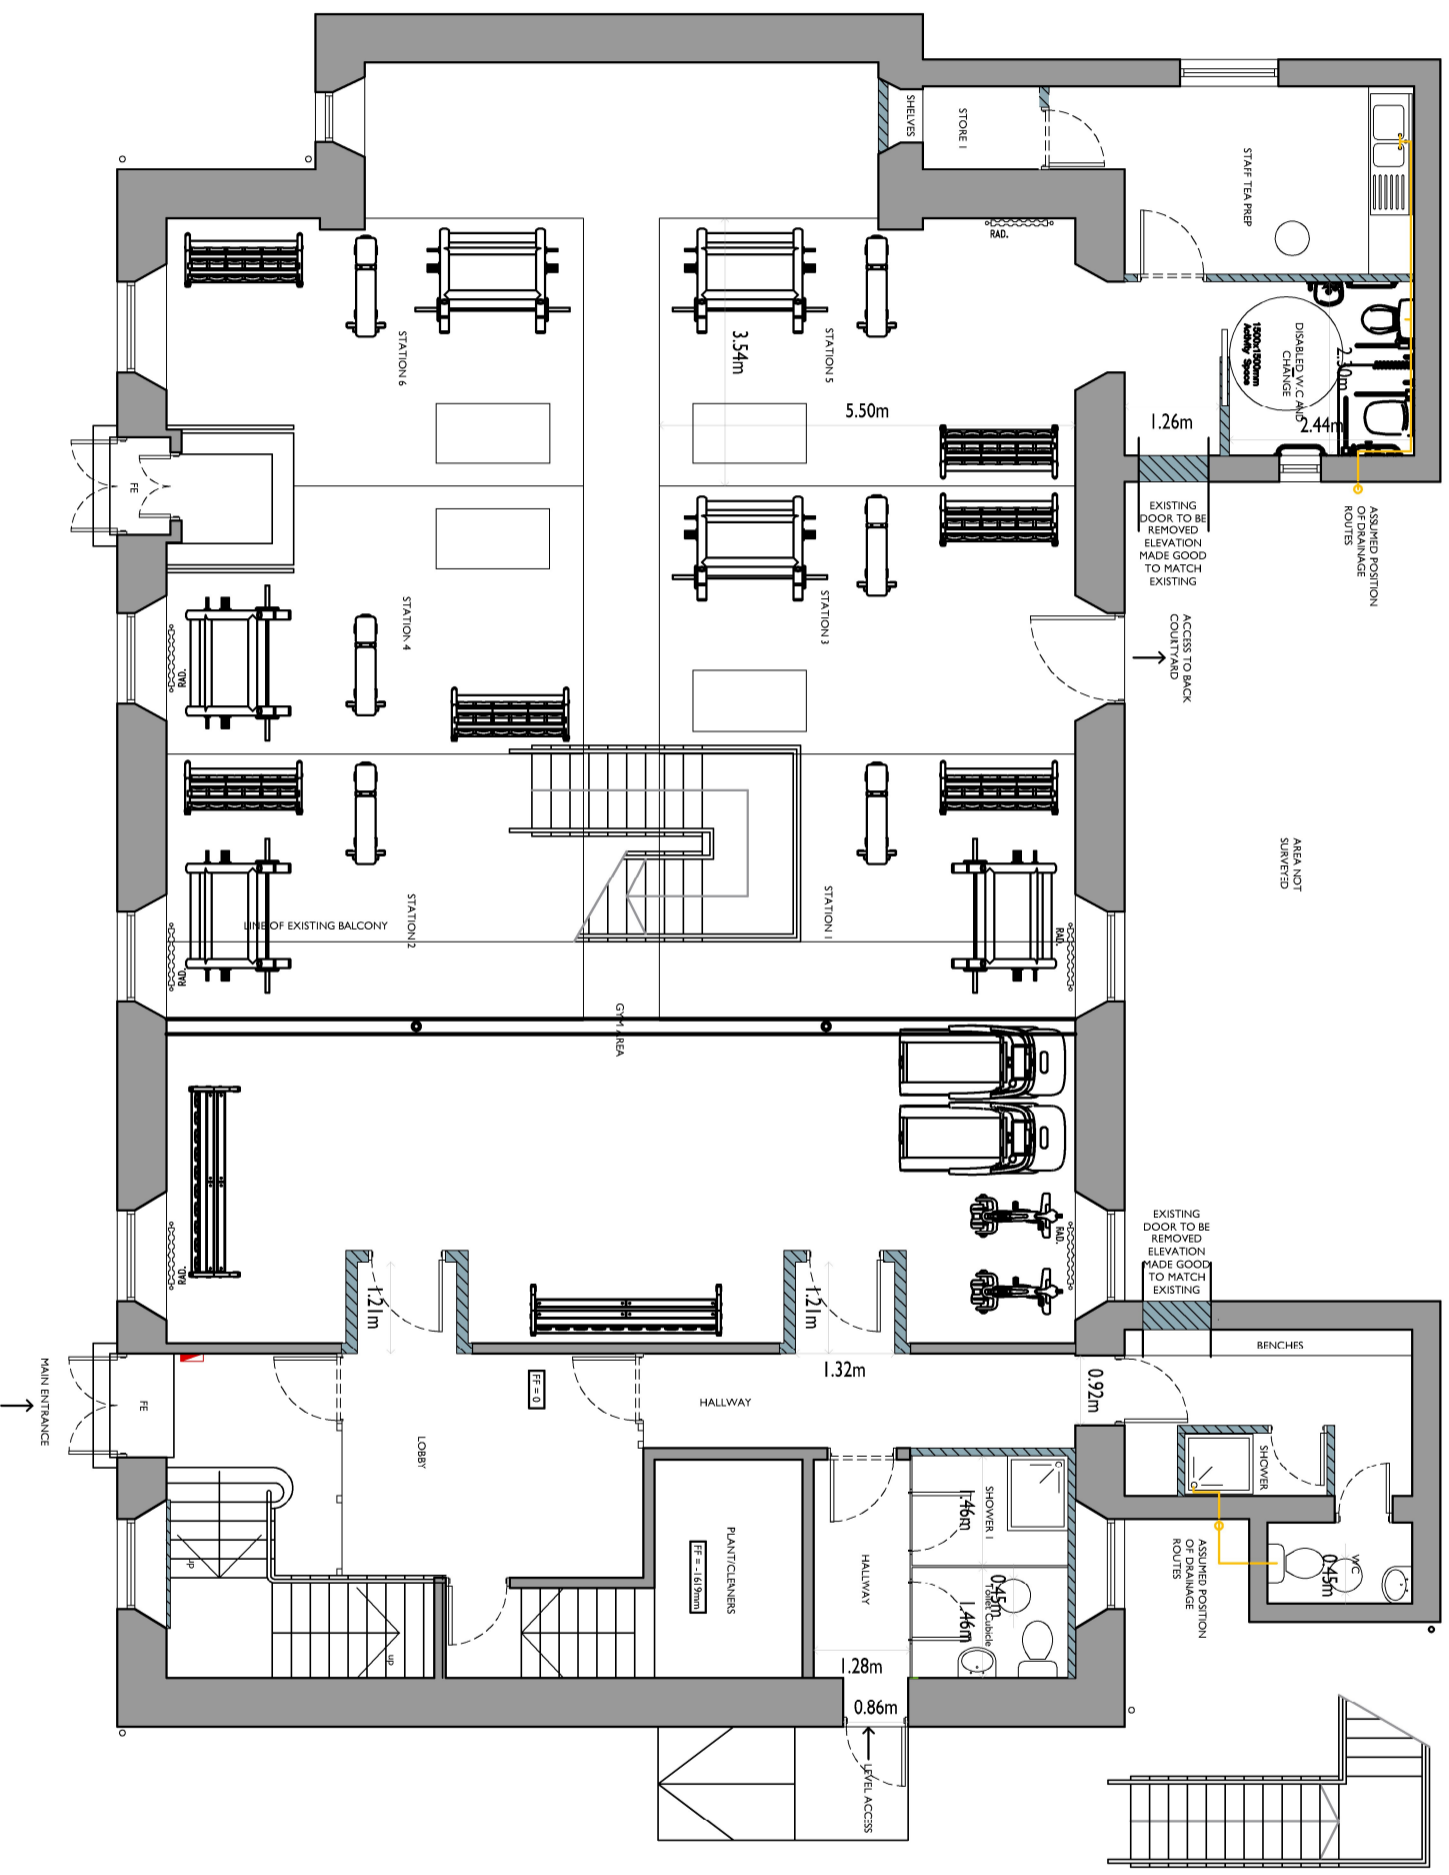

Proposed Ground Floor Plan 1:100



issue stage:	PLANNING	drawn:	GS
date:	Sep-22	paper size:	A3
drawing number & revision:	22067_PL020 REV B		