



Notes

This document is issued for the party which commissioned it and for specific purposes connected with the captioned project only. It should not be relied upon by any other party or used for any other purpose.  
 Darren Baird Architecture accepts no responsibility for the consequences of this document being relied upon by any other party, or being used for any other purpose, or containing any error or omission which is due to an error or omission in data supplied to us by other parties.


Key to symbols

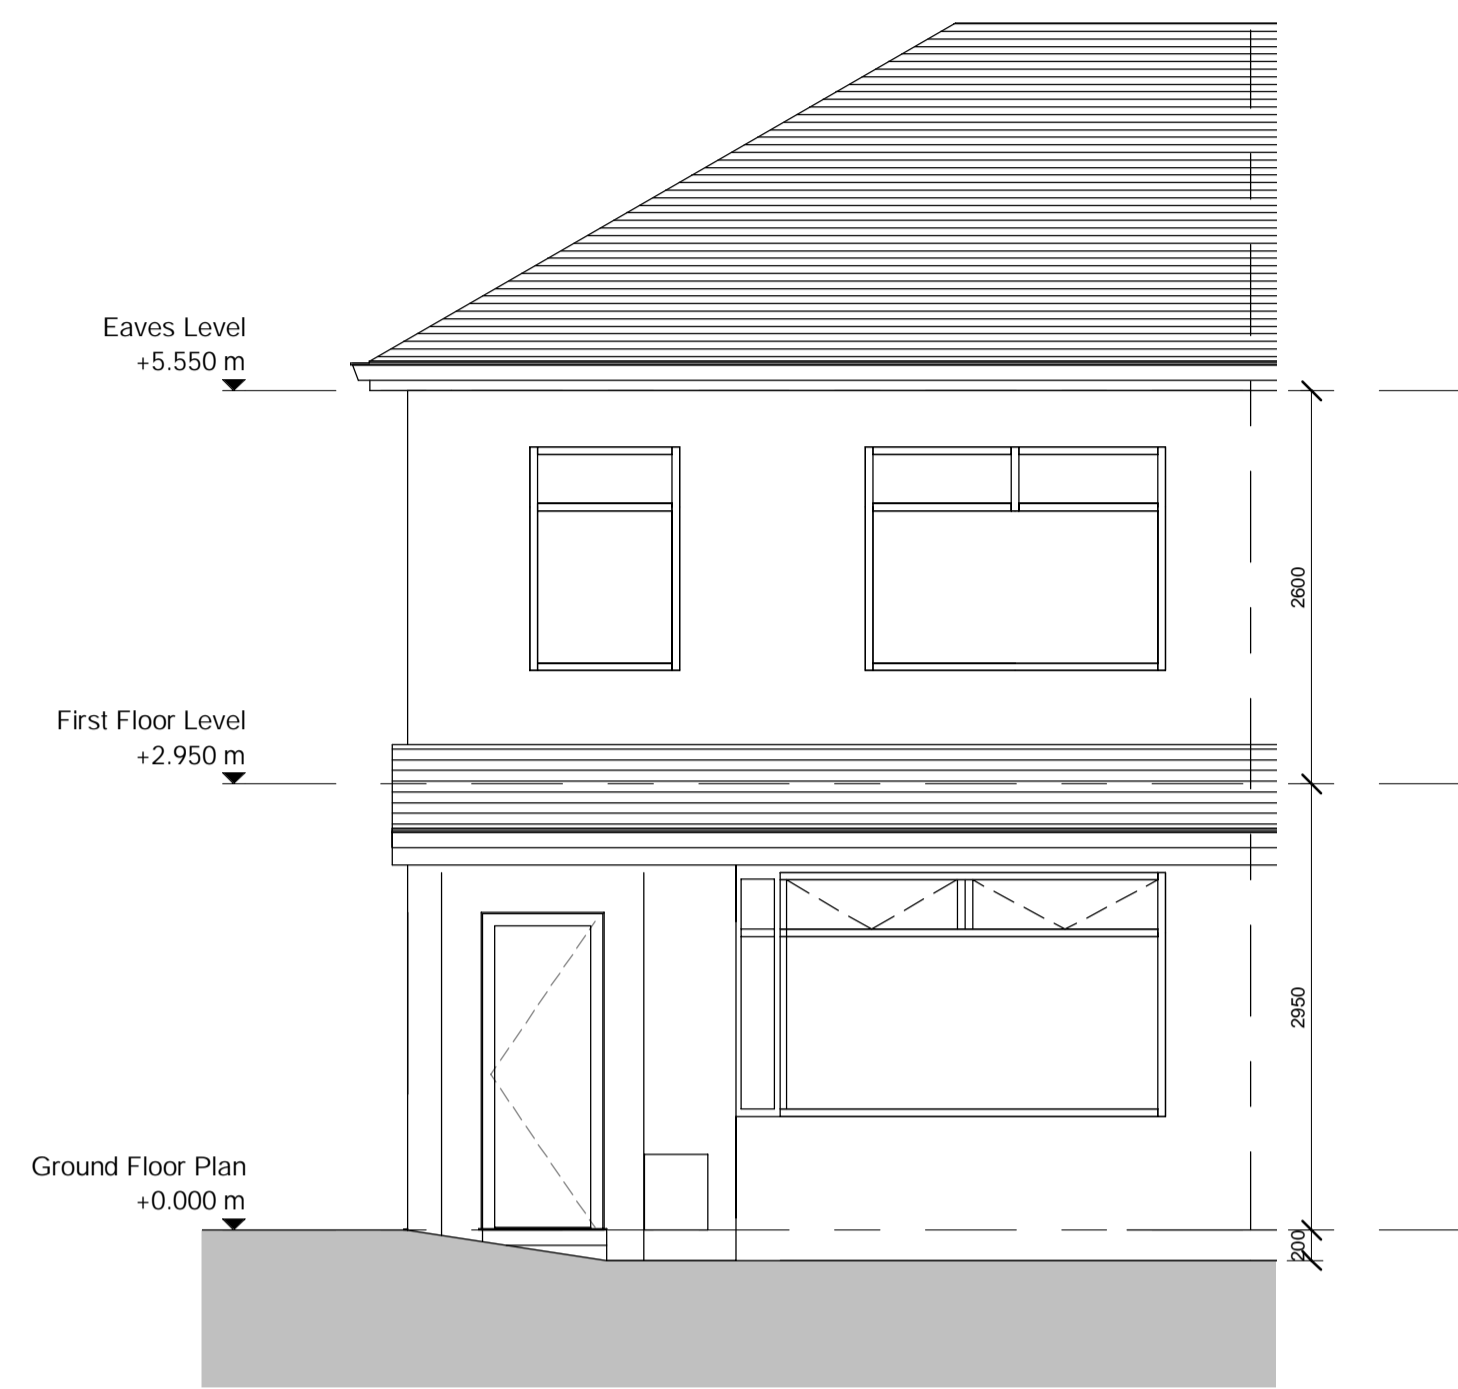


**Existing Front Elevation**  
1 : 50

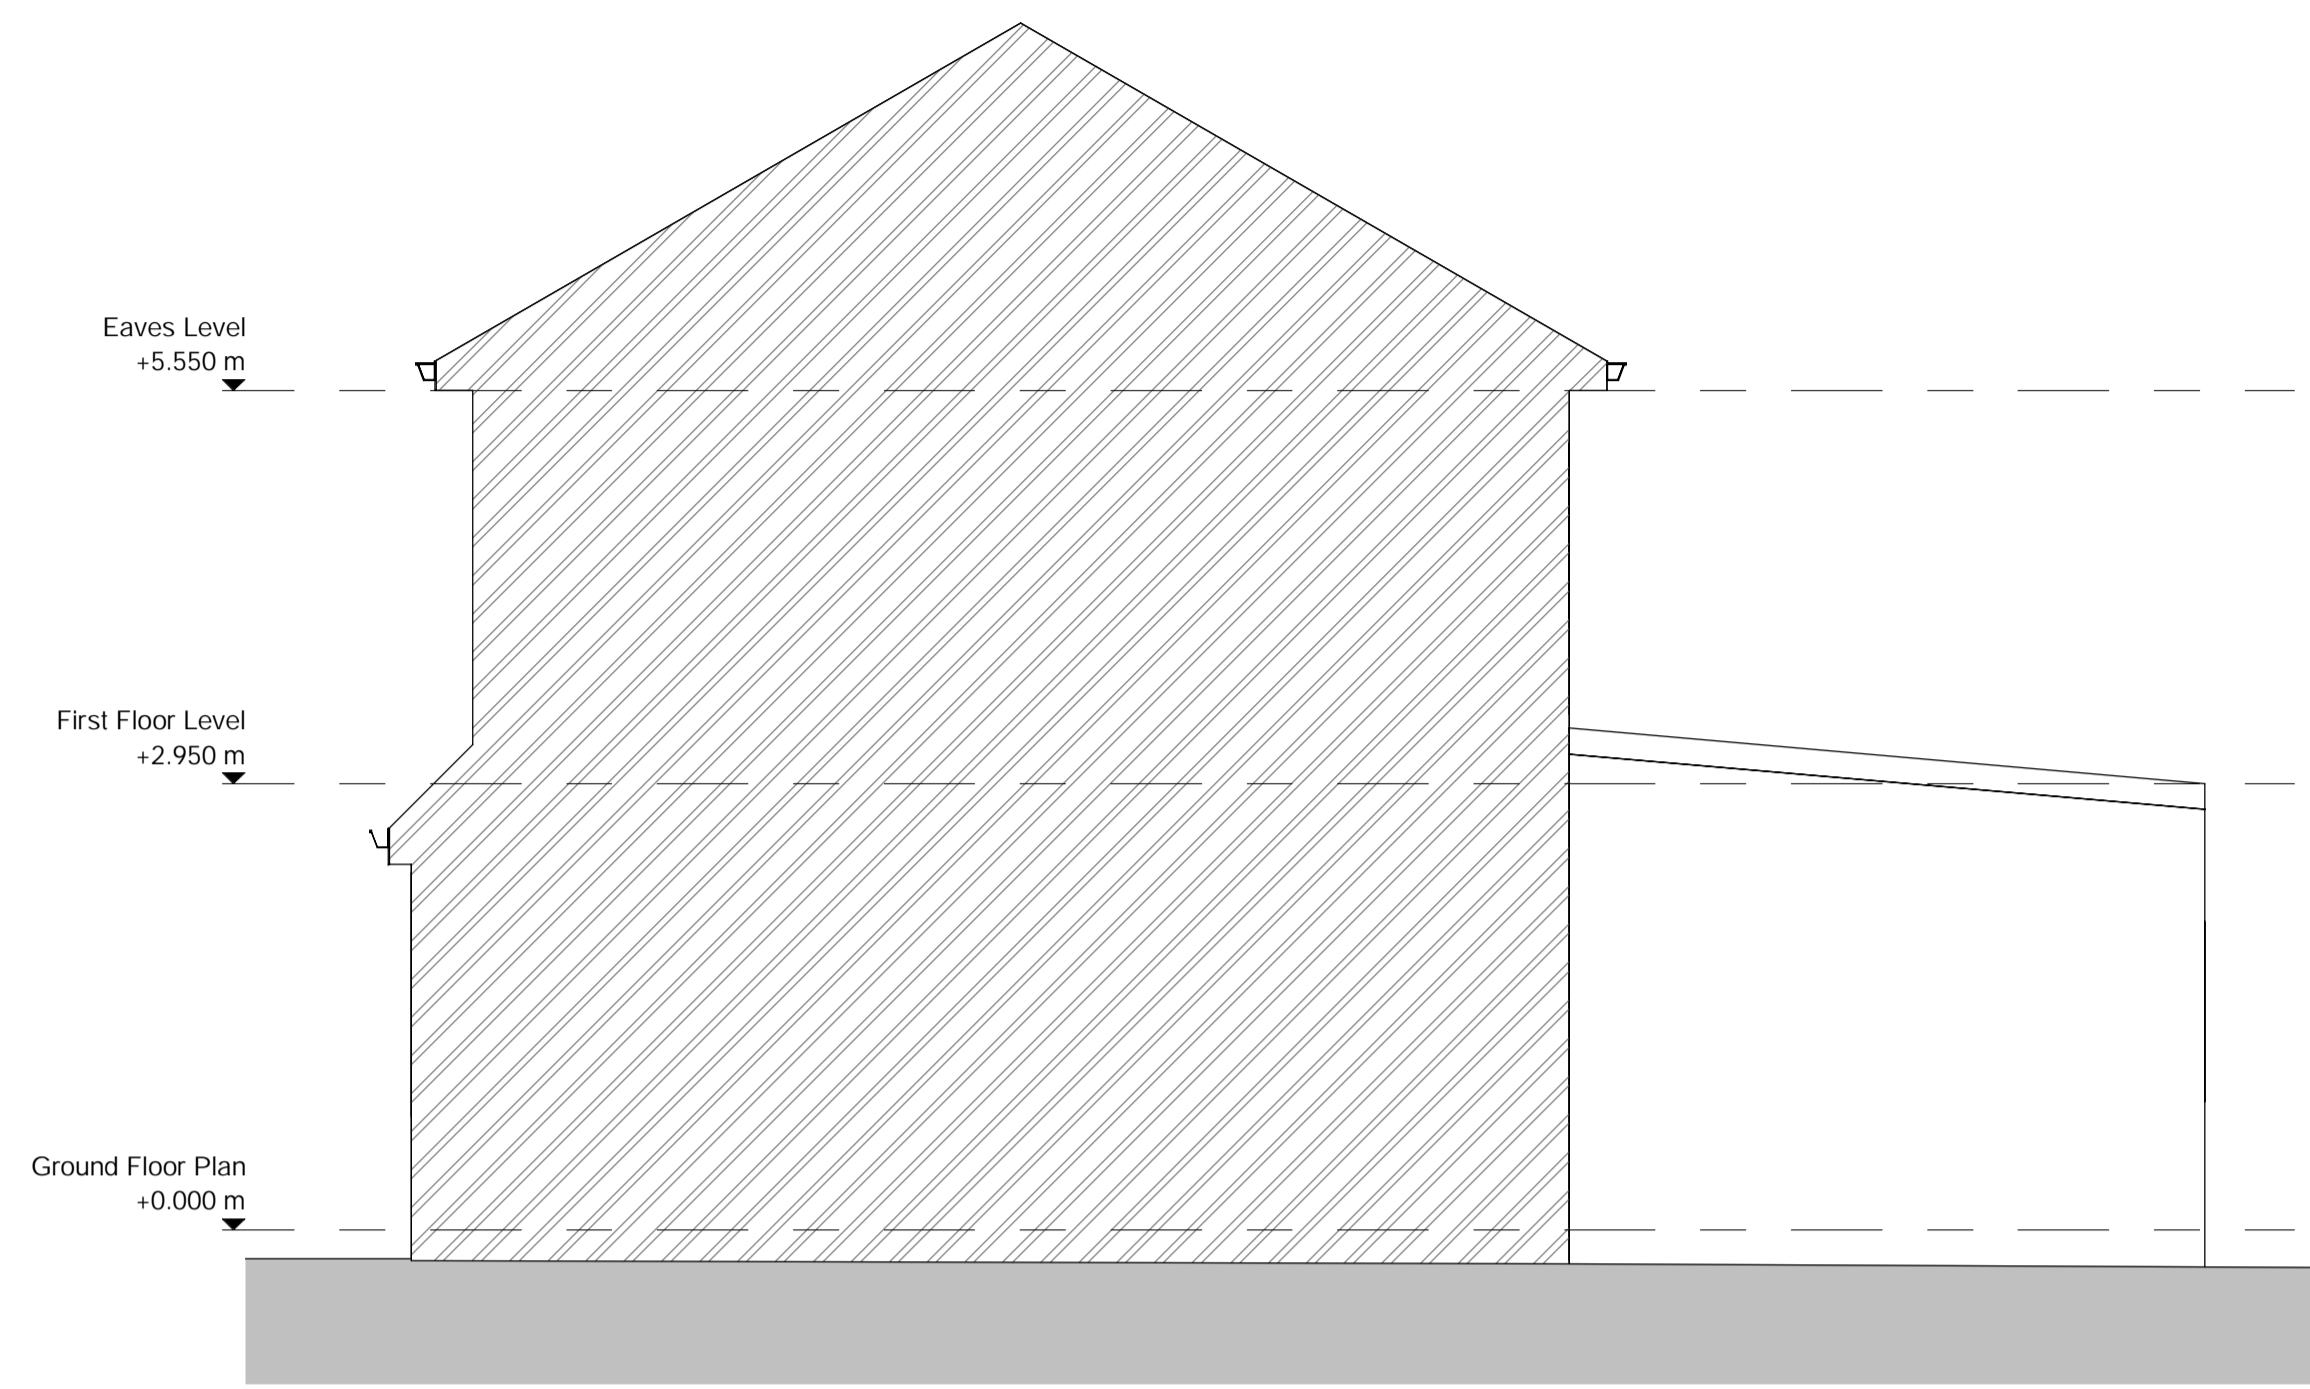


**Existing Side Elevation 1**  
1 : 50

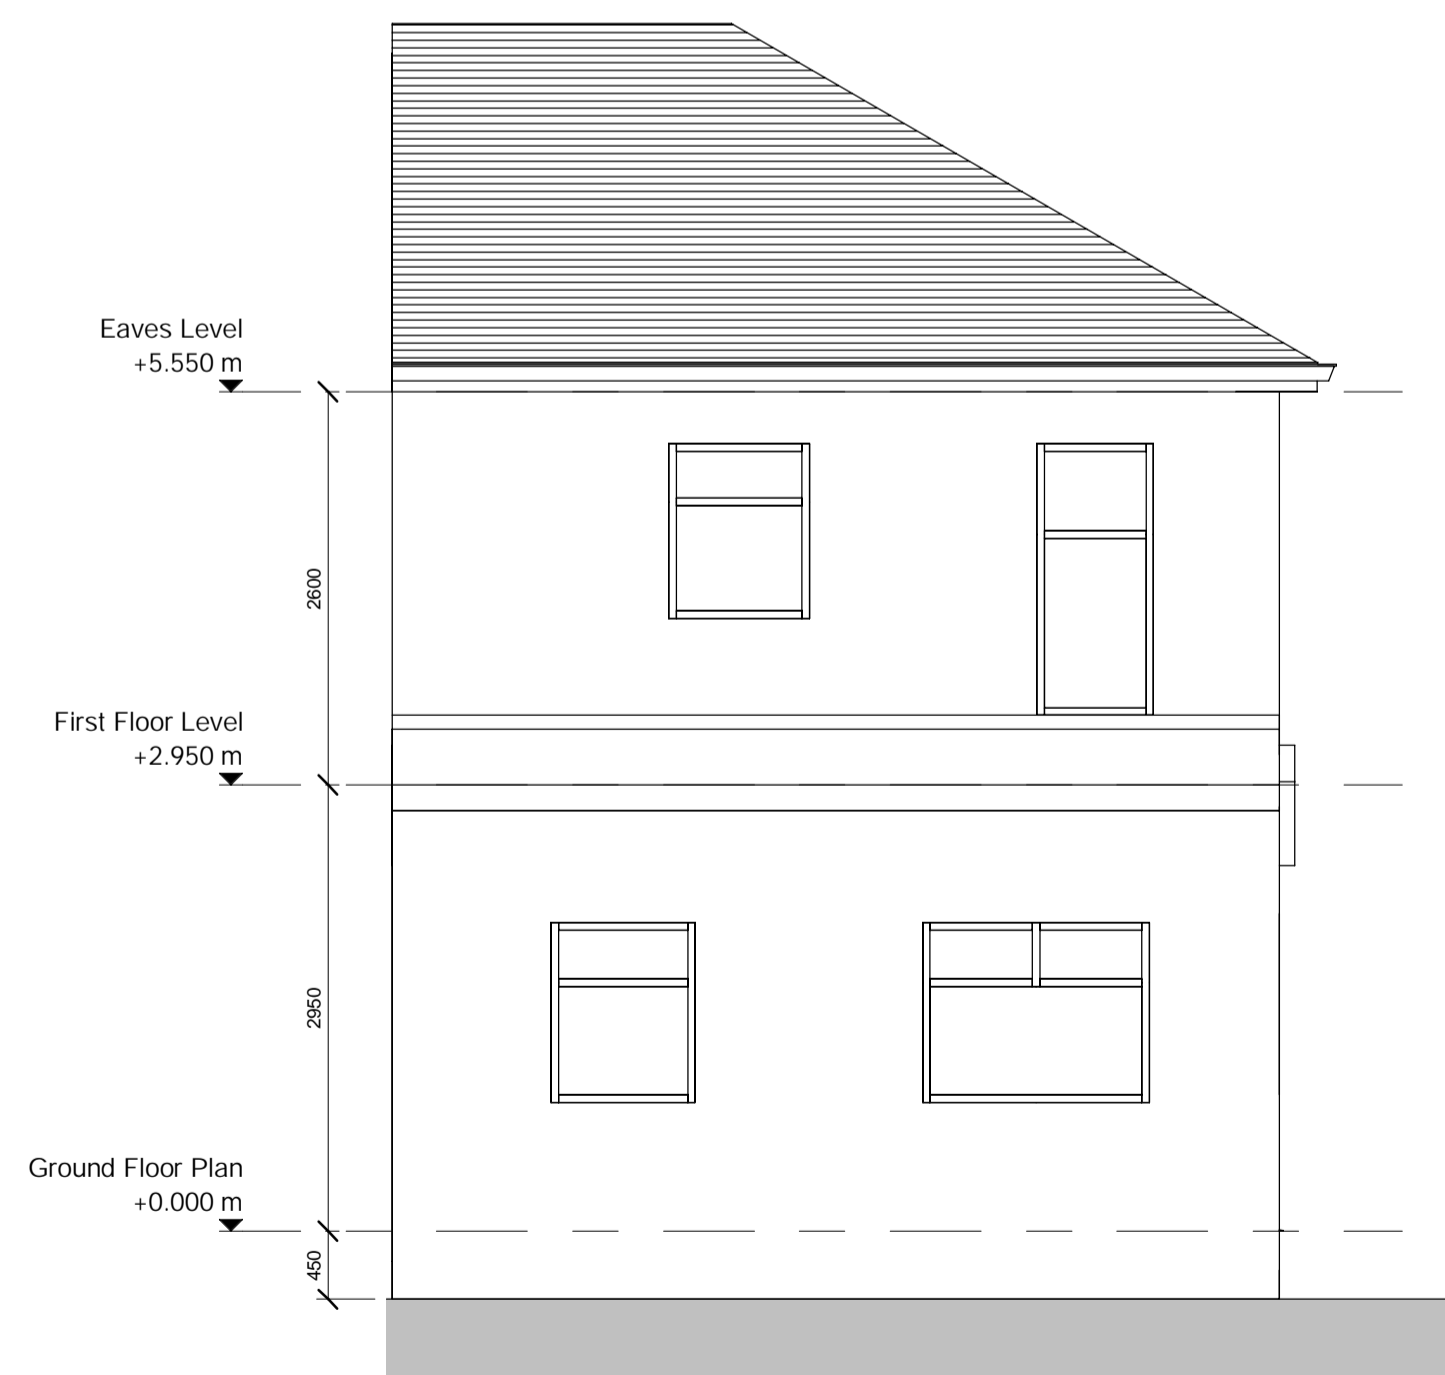

**Existing Rear Elevation**  
1 : 50

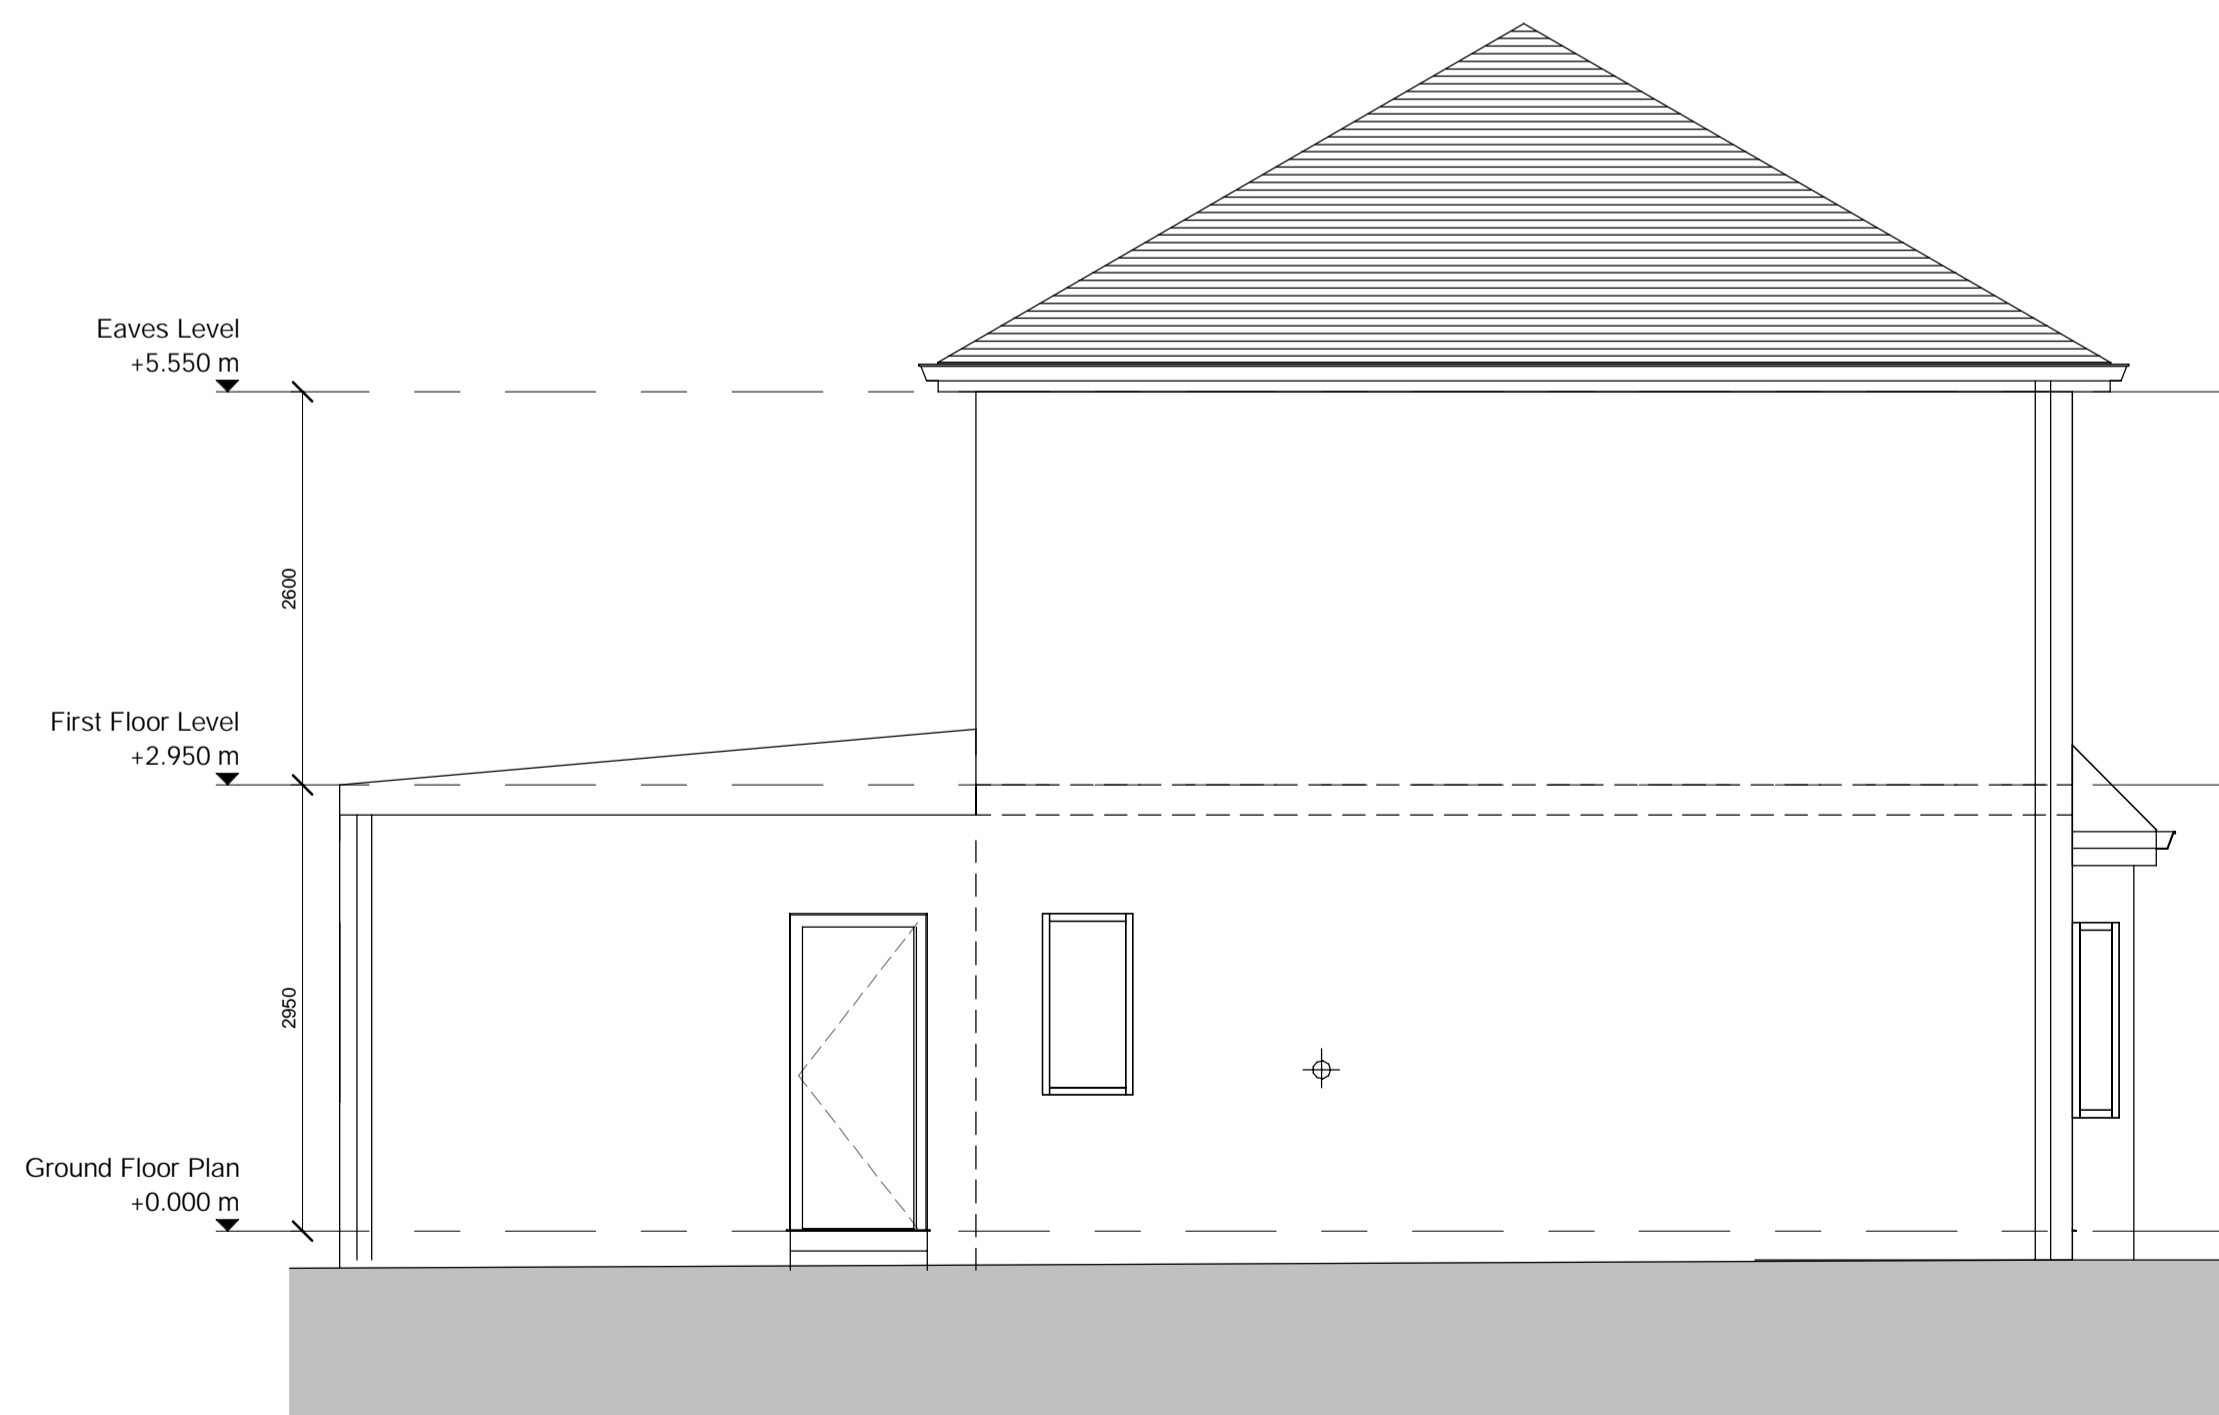

**Existing Side Elevation 2**  
1 : 50

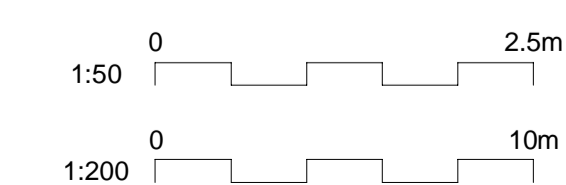

**DARREN BAIRD  
ARCHITECTURE**

Client  
 Mr Ross Duncan  
 91 Rockmount Avenue  
 Thornliebank  
 G46 7DP

Title  
 Planning Application -  
 Existing Elevations

Scale at A1 As Shown	Status PRE	Rev A
Drawing Number DBA-071705-AR-00-0003		