
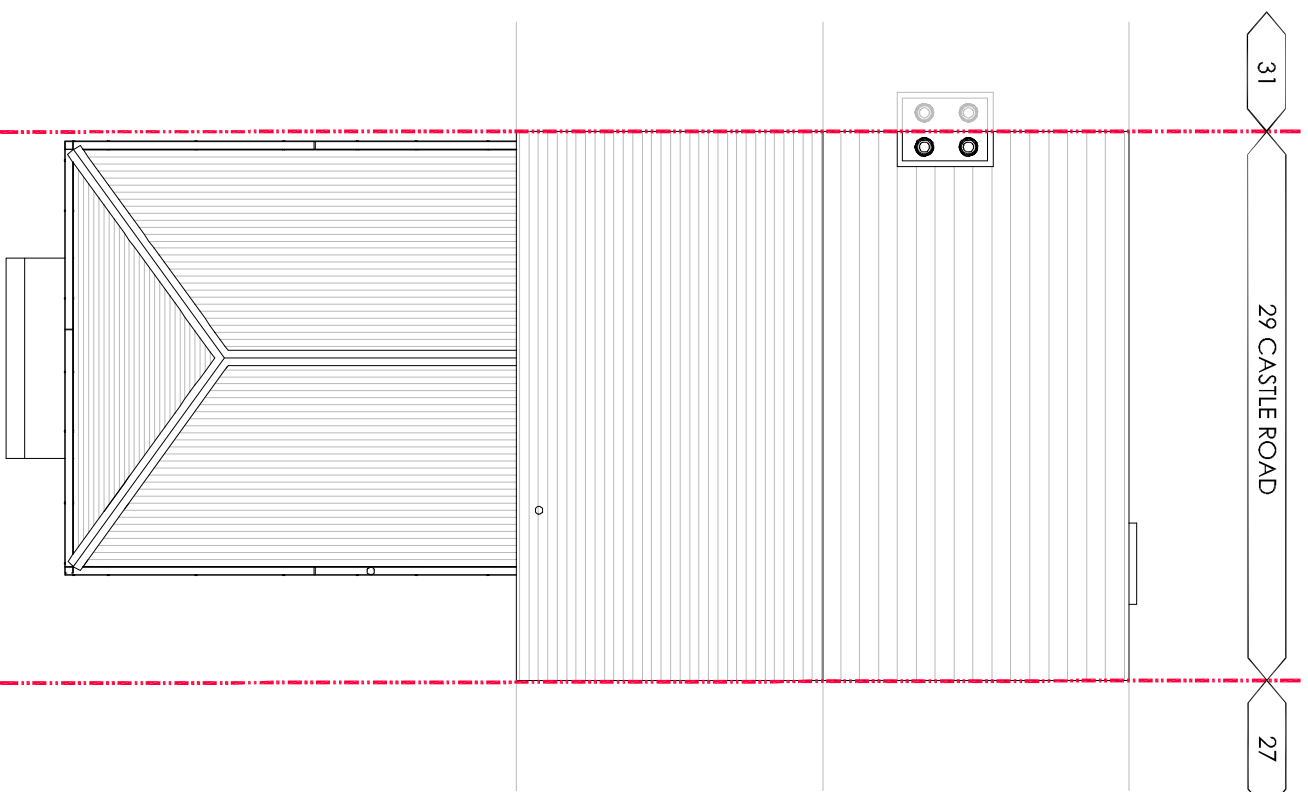


Ground Floor

Scale 1:100

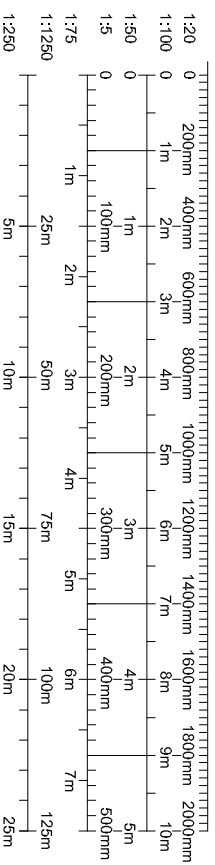

Roof Plan

Scale 1:100

Notes

1. This Drawing is copyright, reserved and remains the property of X1-design.uk
2. The Contractor and his subcontractors/ suppliers to verify all dimensions and materials site before making fabrication drawings or commencing manufacture.
3. Do not scale this Drawing, only use figured dimensions. The Contractor is to bring to the notice of the Client any discrepancies contained in this Drawing prior to work commencing. Where required this drawing to be read in conjunction with all relevant design drawings and specifications.
4. All work to conform to the relevant British Standards.

Proposed Materials

Roof: Grey Redland Cambrian
Walls: White roughcast
Windows: White uPVC
Doors: Anthracite Aluminium

rev	description	AM	AM	02/24
by	chkd	date		
A	Rear access added	AM	AM	02/24

client
Mr Amin

project
**29 Castle Road
Newton Wearns, G77 6DQ**

title
Proposed Plans

Prepared by:

X1 design
www.x1-design.uk

Tel: 07525 889895
Email: info@x1-design.uk

Issue status
Planning

drawn	checked	date
AM6	AM6	01/02/24
scales as noted sheet size A3		

Drawing Number
PL-CR-04

Revision
A