
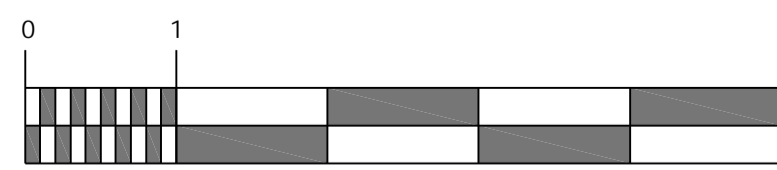



FLOOR PLAN AND SITE LAYOUT
FLOOR AREA 20.15m²

THIS DRAWING HAS BEEN GENERATED AUTOMATICALLY
WHEN PLOTTED OR TO PRINT AS A DWG FILE OR AS A PDF FILE
ACCURATE SCALING CANNOT BE GUARANTEED.
THEREFORE WRITTEN DIMENSIONS SHOULD ALWAYS BE ADHERED TO
THE DRAWING SHOULD NOT BE SCALED. IF IN ANY DOUBT, PLEASE CONTACT THIS OFFICE

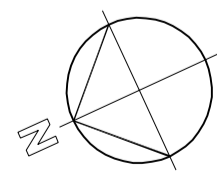


SCALE IN METRES


	NEW WALLS
	EXISTING WALL
	DOOR TAKINGS
	ROOFLIGHTS

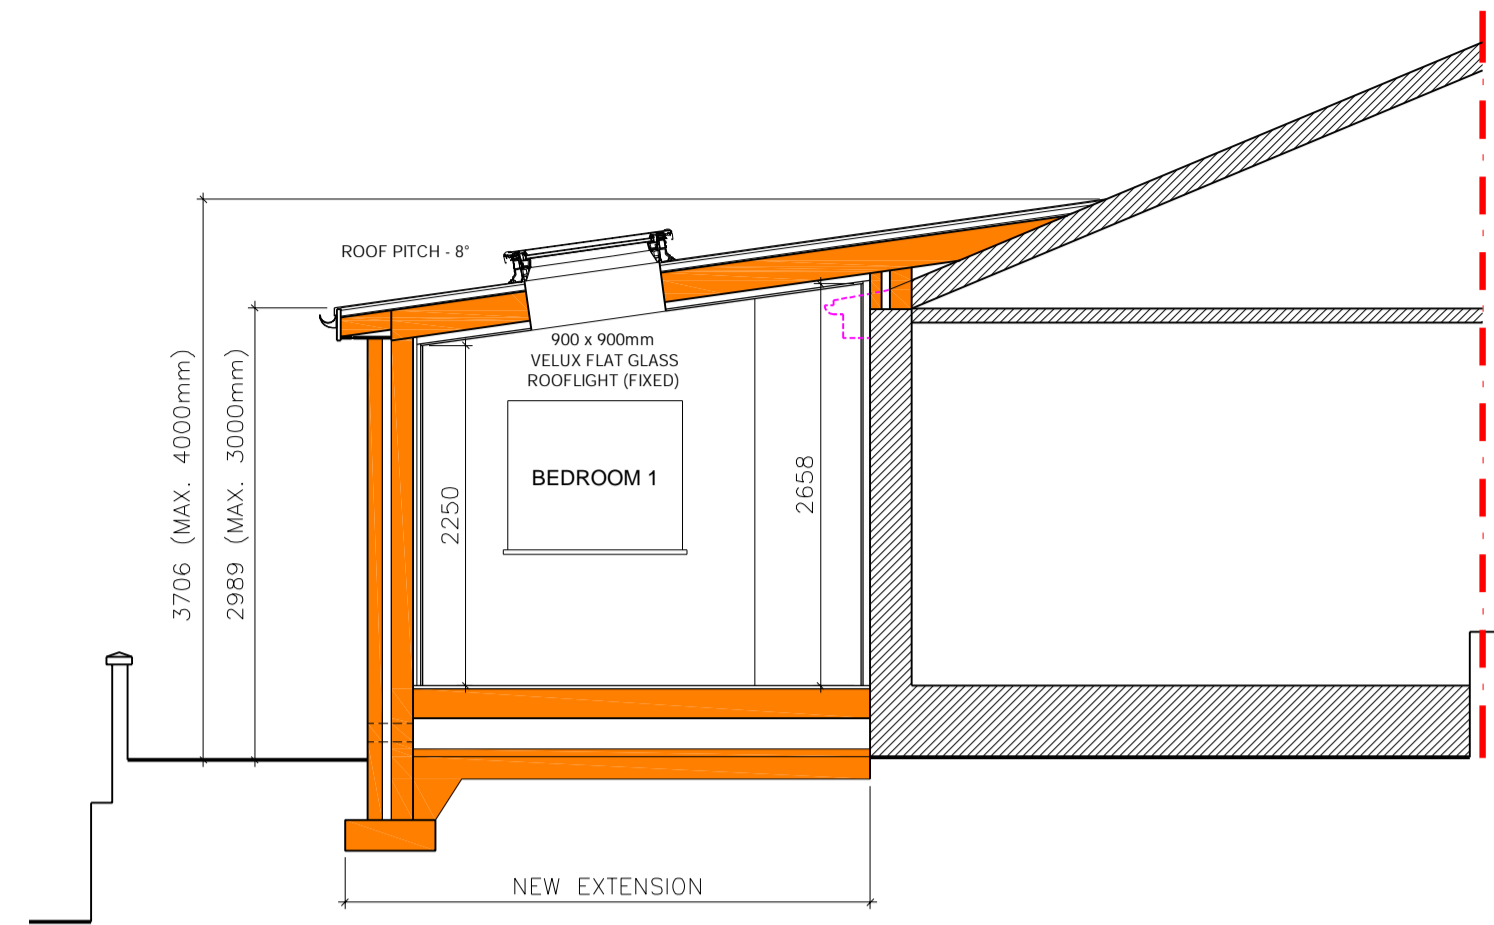

TYPICAL SECTION A

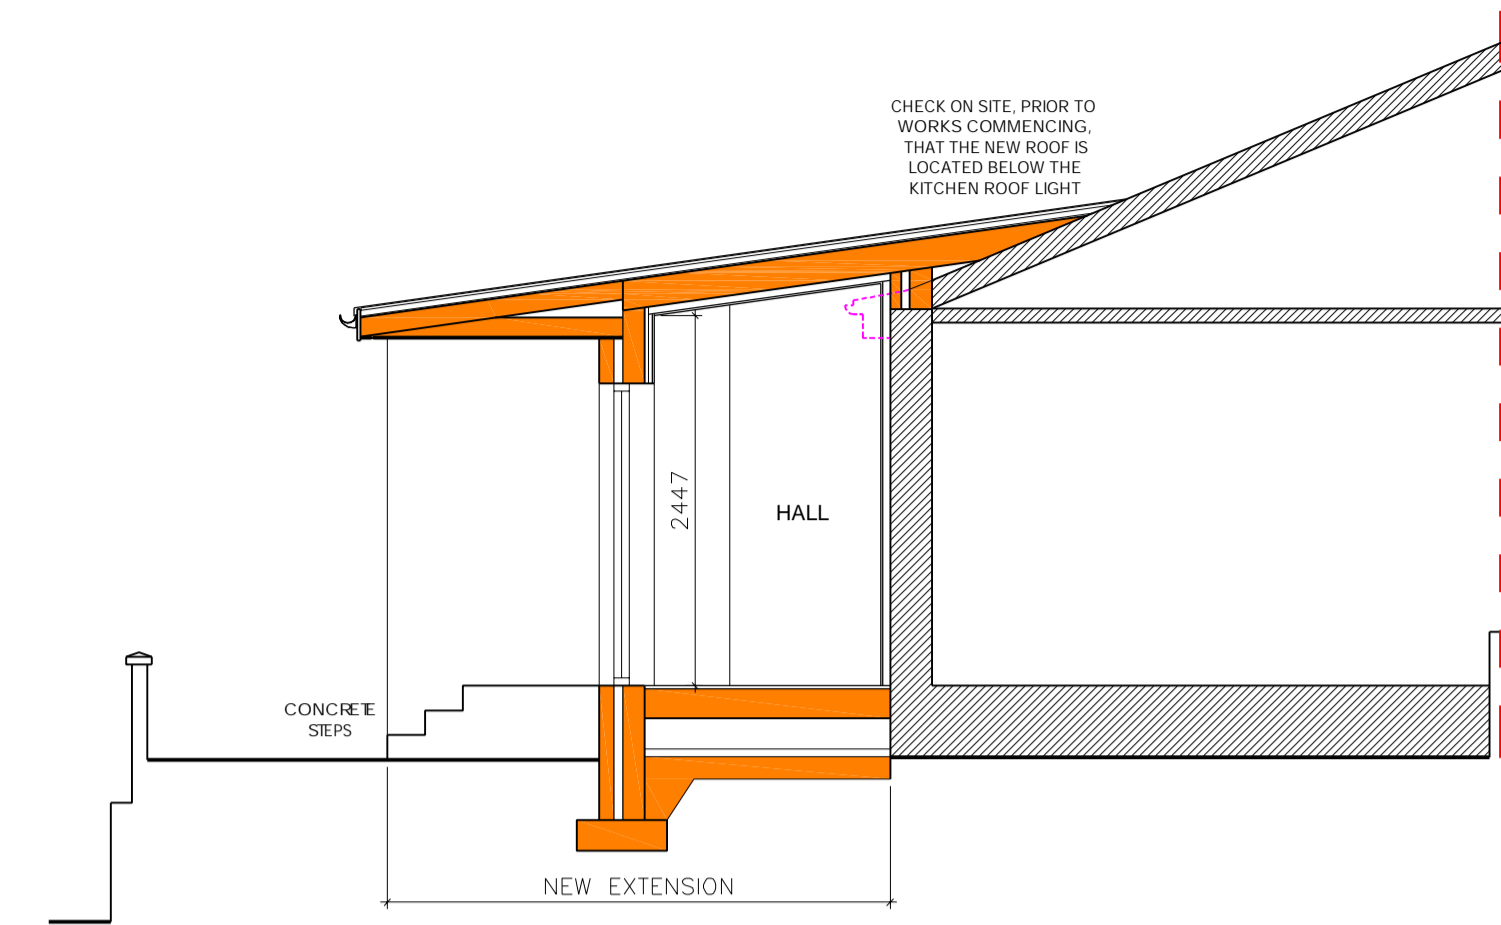


TYPICAL SECTION B

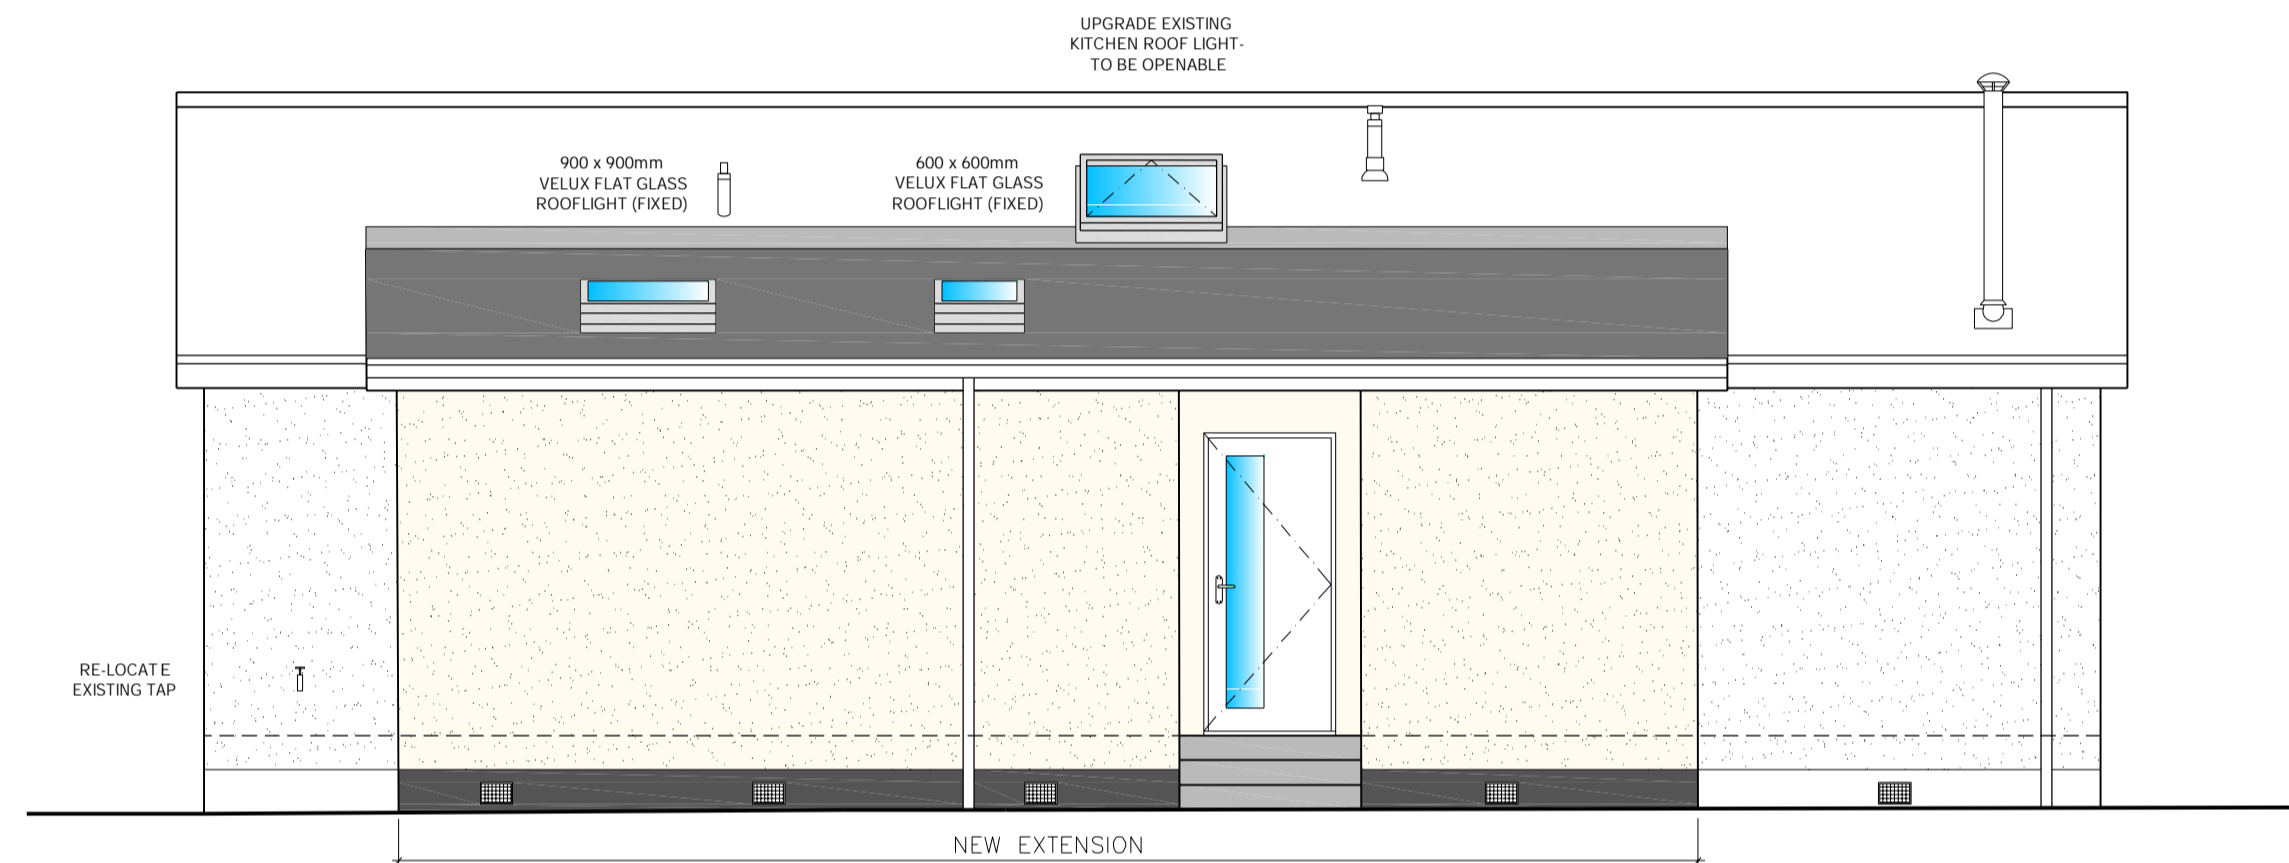


NORTH EAST ELEVATION

FINISHES
WINDOWS- WHITE, UPVC, TO MATCH EXISTING
DOORS- WHITE UPVC/COMPOSITE
DRY DASH HARLING- BUFF/NATURAL
ROOF- EPDM, GREY
UPVC GUTTERS AND DOWN PIPES- WHITE
TIMBER SOFFITS, FASCIAS AND BARGEBOARDS- WHITE
SMOOTH CEMENT RENDER BASECOURSE- BLACK, TO MATCH EXISTING

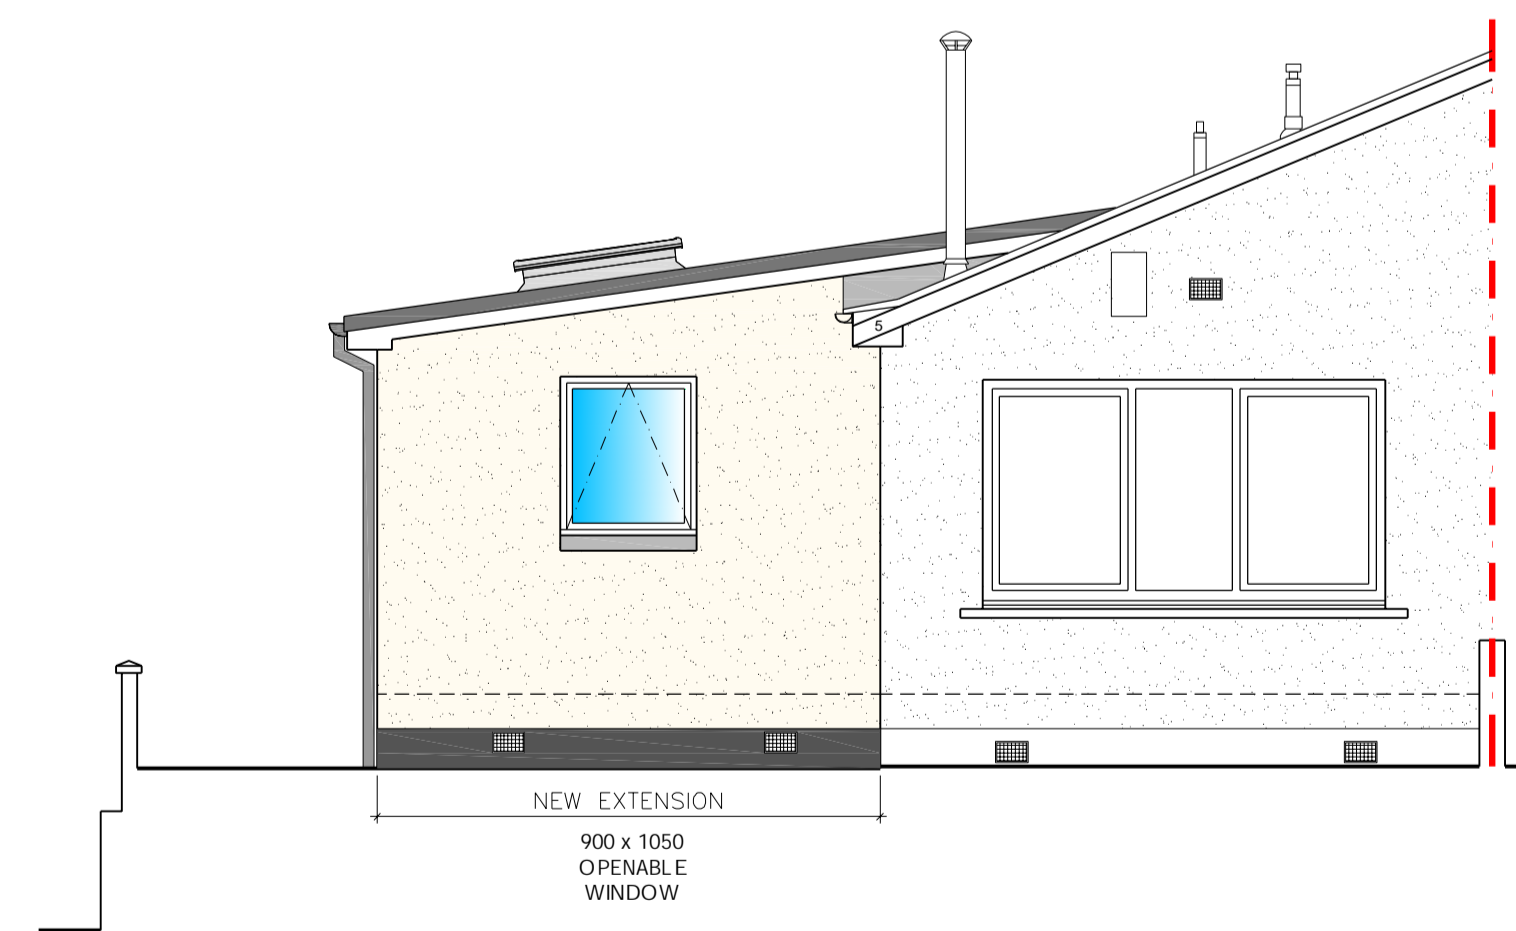

NORTH WEST ELEVATION

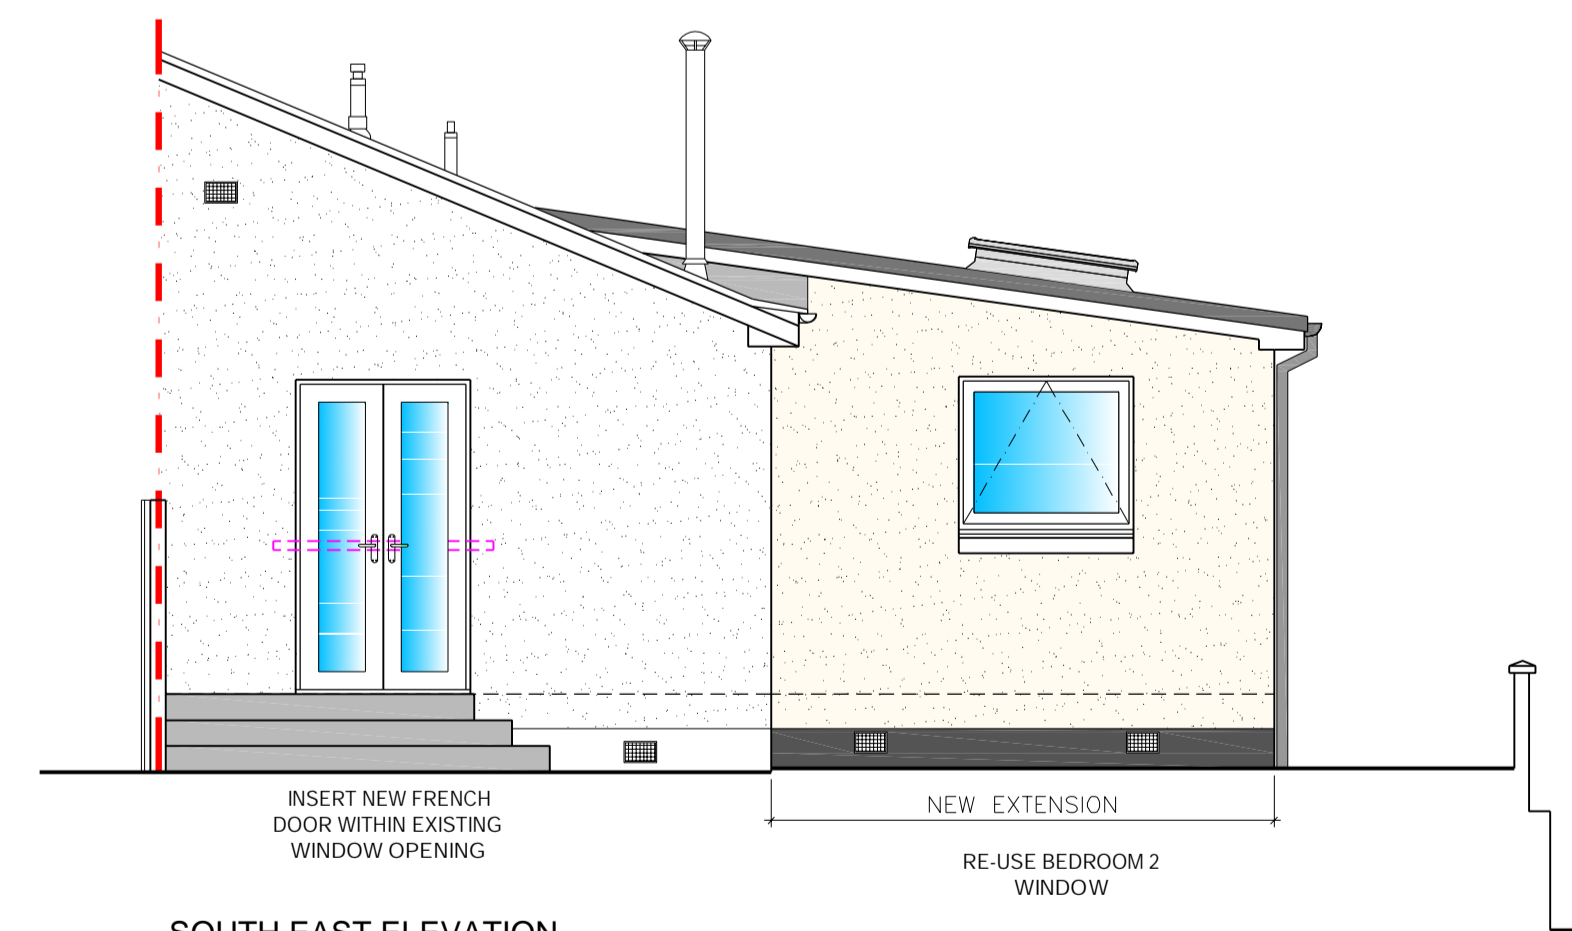

SOUTH EAST ELEVATION



C CLIENT:
MS JACQUI GALLOWAY &
MR DONALD MACFADYEN

ADDRESS:
5 FIRTHVIEW AVENUE, INVERNESS IV3 8NT

DRAWING:
PROPOSED PLAN,
SECTIONS & ELEVATIONS

SCALE:
1:50 @ A1

DATE:
14 FEBRUARY 2024

JOB NO:
23-181

DRAWING NO:
COL-001

REVISION:
REV | DESCRIPTION | DATE

NOTES AND AMENDMENTS
IT IS THE RESPONSIBILITY OF ALL PERSONS USING THIS DRAWING TO CHECK
DIMENSIONS AND OTHER DETAILS PRIOR TO COMMENCEMENT OF WORK. ANY
DISCREPANCIES MUST BE REFERRED TO THIS OFFICE FOR CLARIFICATION, OTHERWISE
NO RESPONSIBILITY CAN BE ACCEPTED.
DO NOT SCALE FOR CONSTRUCTION PURPOSES, WRITTEN DIMENSIONS TO BE USED.
DRAWING IS COPYRIGHT OF JHO ARCHITECTS LTD.