


Side Elevation – Scale 1:50



Rear Elevation – Scale 1:50



Side Elevation – Scale 1:50

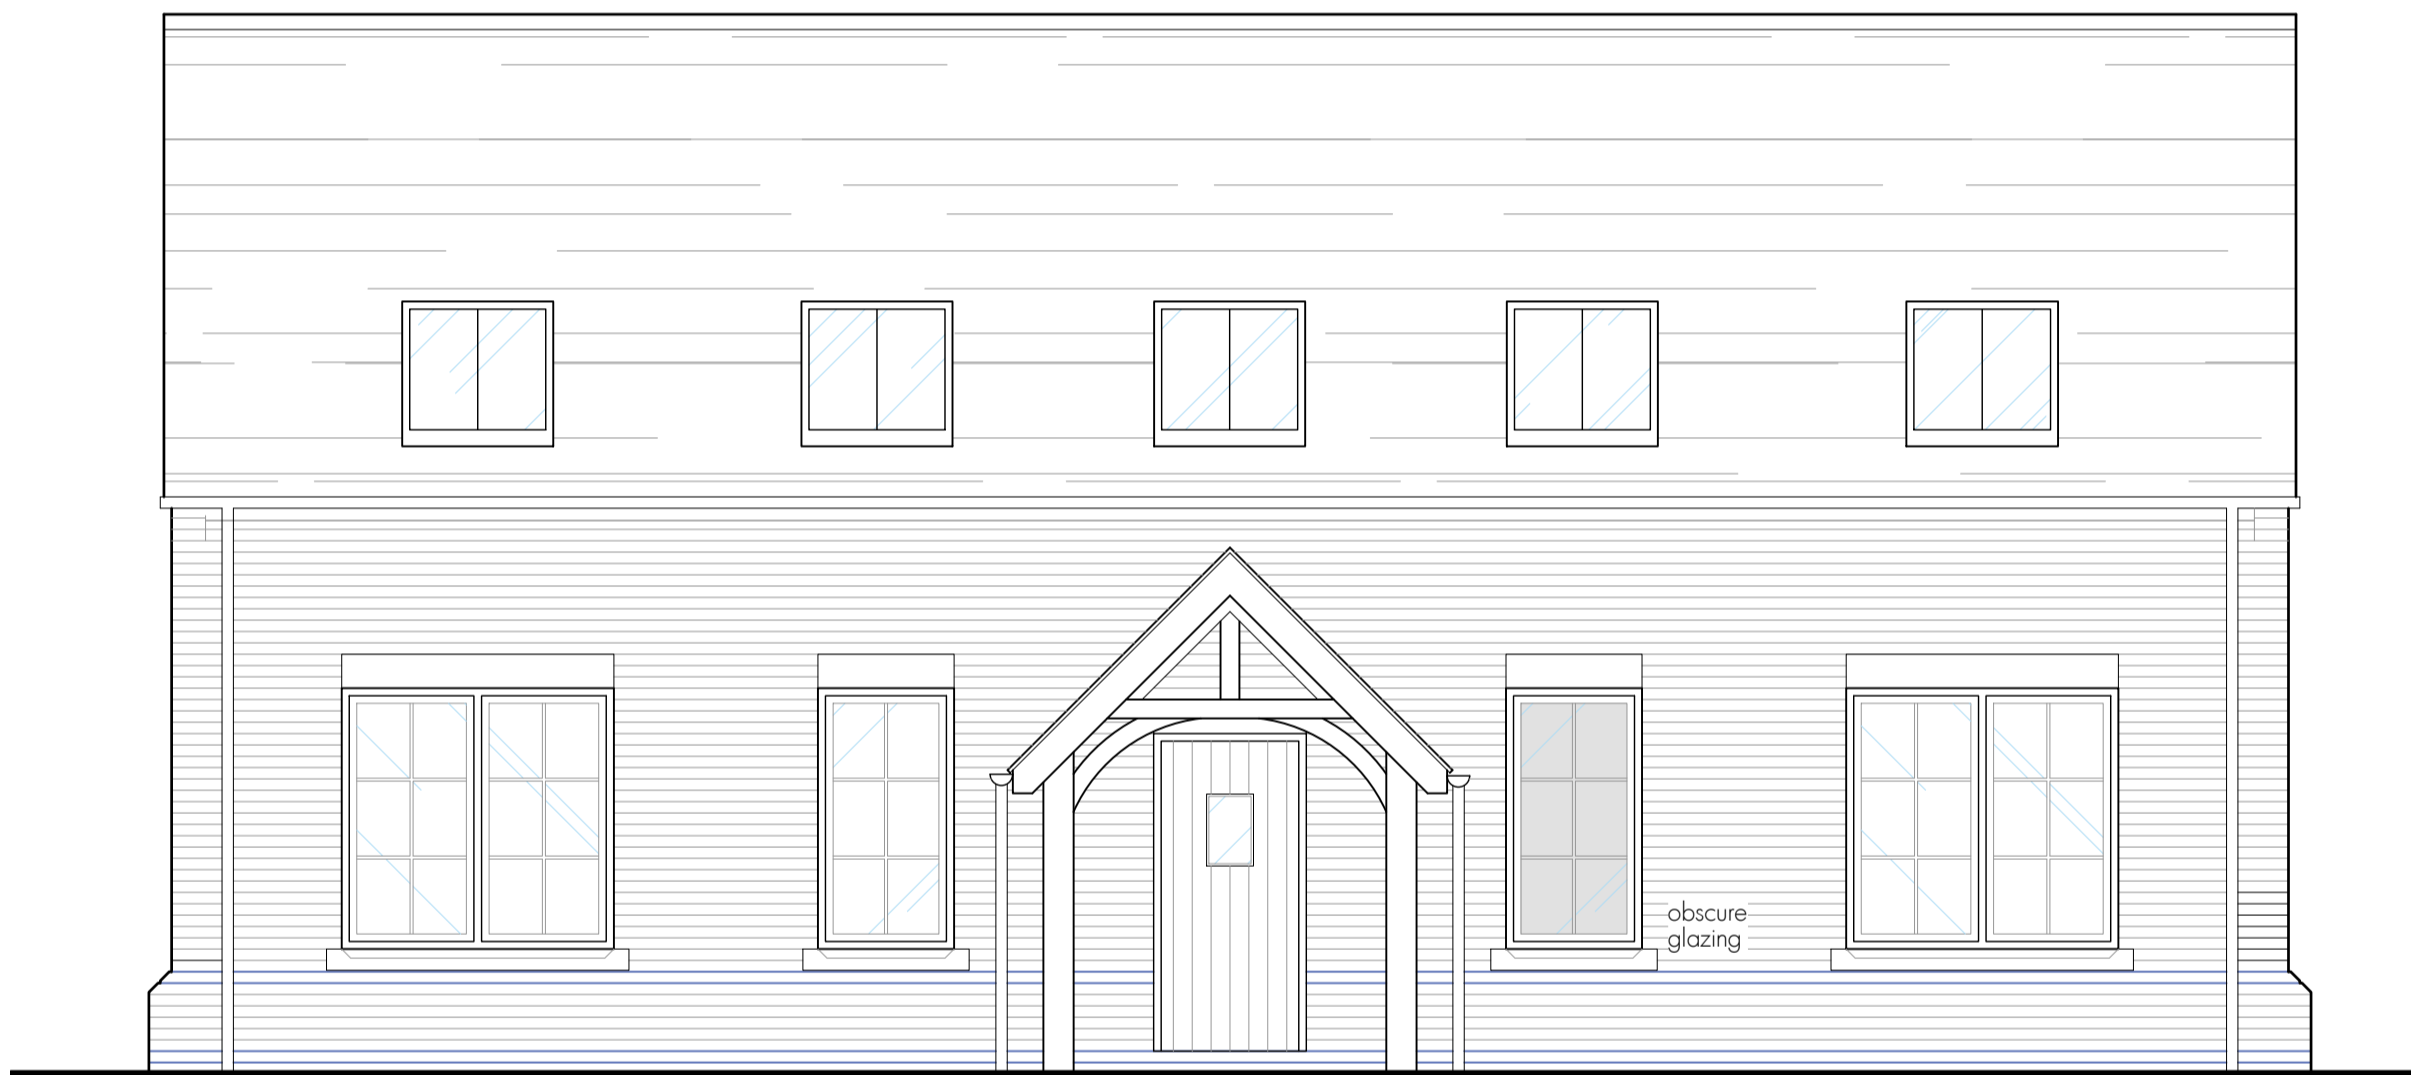

Front Elevation – Scale 1:50

DISCLAIMER NOTES
DRAWING SUBJECT TO FOLLOWING CONDITIONS:
SITE LEVEL SURVEY
CONFIRMATION OF LEGAL BOUNDARY & EASEMENTS
GROUND INVESTIGATION BY OTHERS
STATUTORY AUTHORITY SERVICES INVESTIGATION
PLANNING AUTHORITY COMMENTS/APPROVAL
HIGHWAY AUTHORITY COMMENTS/APPROVAL
CONSERVATION OFFICER COMMENTS/APPROVAL
BUILDING CONTROL OFFICER COMMENTS/APPROVAL
FLOOD RISK ASSESSMENT
PARTY WALL ACT 1996

 **RM James**
Architectural Design and Technology

0116 286 6370
enquiries@rmjames.co.uk
www.rmjames.co.uk



| | | |
|--|---------------------------|--------------------|
| CLIENT Skubala Ltd | | |
| PROJECT Proposed Dwellings, Land behind The Mount, Cambridge Road, Cosby | | |
| DRAWING Proposed Elevations and Site Levels Elevation | | |
| SCALE | as noted @ A1 | DATE December 2023 |
| STATUS PLANNING | | |
| PROJECT No: 23/402 | DRAWING No: 23/402 E01 | REVISION C |