



1. Drawings copyright of © Architectural Vistadesigns Ltd
 2. Drawings not to be used without written consent.
 3. Planning drawings should not be used for the purpose of construction or working drawings.
 4. Building Regulation approved drawings are not construction or working drawings.
 5. All dimensions must be checked and verified on site before commencing works.
 6. OS data may have been used for the purpose of a Planning submission.
 7. Do not scale from the drawings.

Revisions		
Rev.	Date	Comments

INDICATIVE LAYOUT




BLOCK PLAN - 1:500

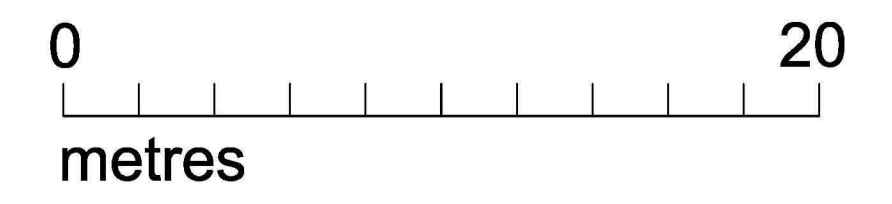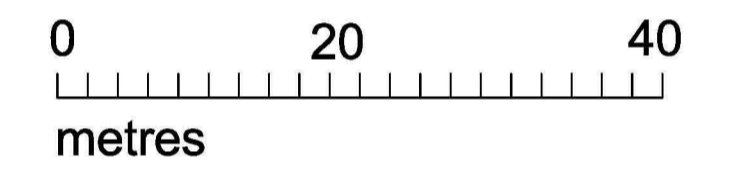

N
ORTH

— Site Boundary
 — Other Land in Clients Ownership

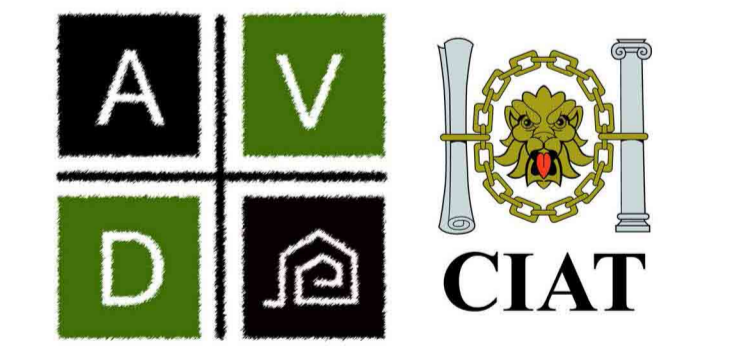

ArchitecturalVistadesigns Ltd
 a: The Paddock, 118 Paddock Way, Hinckley, Leics LE10 0BZ
 m: 0785 458 2584 t: 01455 698 839
 w: www.architecturalvistadesigns.co.uk
 e: studio@architecturalvistadesigns.co.uk

Client: Ashfin Hassani Dwg Status: PLANNING
 Dwg: Proposed Site Plan
 Project: Erection of a 1.5 storey dwelling
 on land at No. 25 Billington Road East, Elmesthorpe
 Scale: 1:200 & 1:500 @ A1
 Date: 13.02.2024 Drawn By: map

Dwg No.	Rev.
AVD-794-BRE-PL02	-