





EXISTING FRONT ELEV / STREET SCENE



PROPOSED FRONT ELEVATION / STREET SCENE

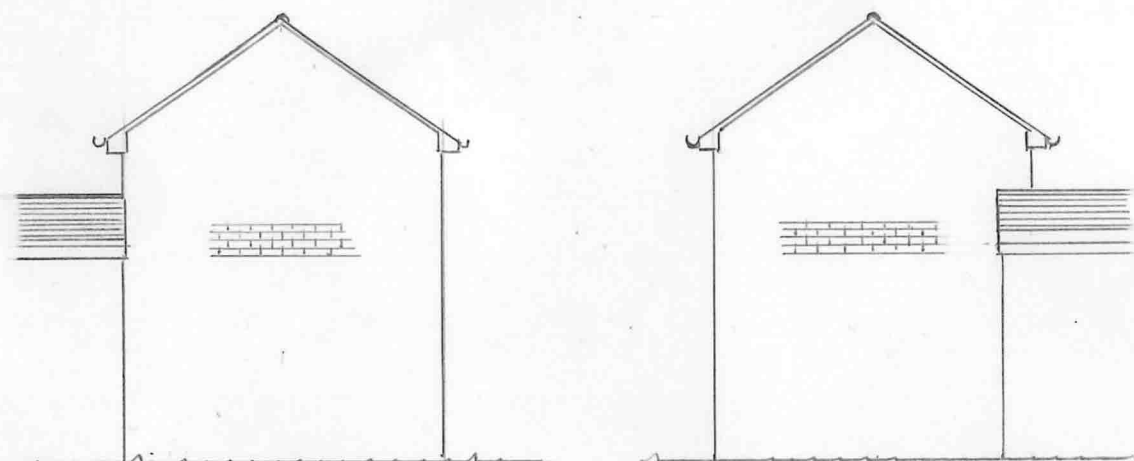

SIDE ELEVATIONS : NO CHANGE

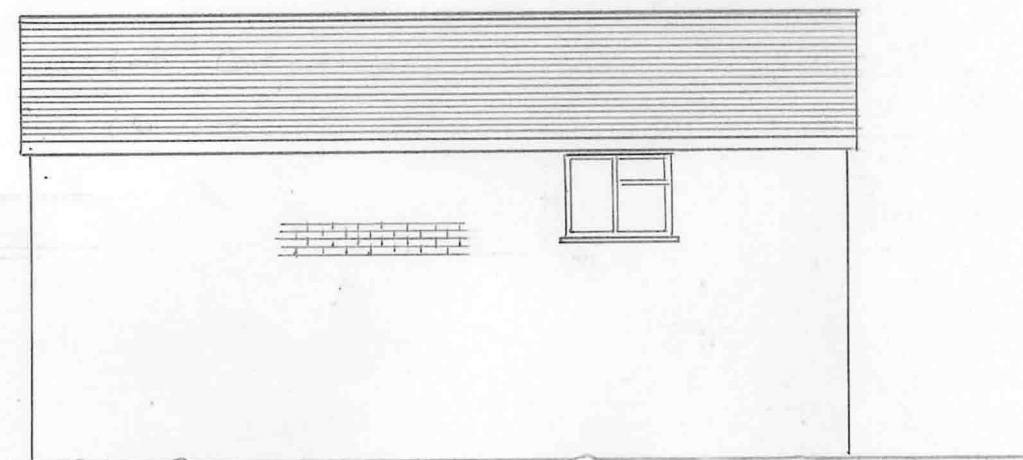

REAR ELEVATION : NO CHANGE




Rev:	Date:	Details:
------	-------	----------

Drawing Status:  
FOR PLANNING APPROVAL

© This drawing is the property and copyright of H Plans Ltd. and shall not, without written consent, be copied, reproduced or communicated to a third party.

**H Plans Limited**  
Telephone Number: 07887 - 606742  
E-Mail Address: hplansltd@hotmail.co.uk

Project:  
55a SOTHERON ROAD  
WATFORD  
HECTS.



Drawing Title:  
CONVERSION OF CAR PARK  
AREA TO HABITABLE ROOM  
ELEVATIONS

Scale: 1:100      Date: 26/02/2024

Drawing No: 24/0785/05      Rev: