


EXISTING FIRST FLOOR PLAN: NO CHANGES INTENDED

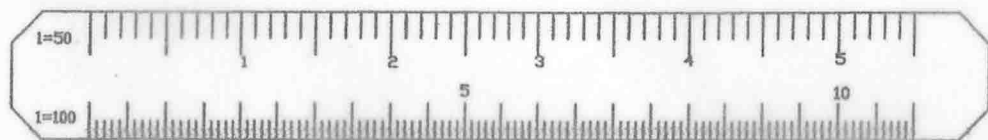

H Plans Limited.

Telephone Number: 07887 606742
E-Mail Address: hplansltd@hotmail.co.uk

Revisions:

© This drawing is the property and copyright of H Plans Ltd. and shall not, without written consent, be copied, reproduced or communicated to a third party.

Project:

SSA SOTHERON ROAD
WATFORD
HELB.

Drawing Title:

CONVERSION OF CAR PARK
COVERED WAY TO HABITABLE
ROOM 1ST FLOOR PLAN

Scale: 1:50

Date: 26/02/2024

Drawing No: 24/0755/04

Rev: