


PROPOSED ELEVATIONS, SITE & SITE LOCATION PLANS




1:50 PROPOSED FRONT ELEVATION
To Stockydale Road

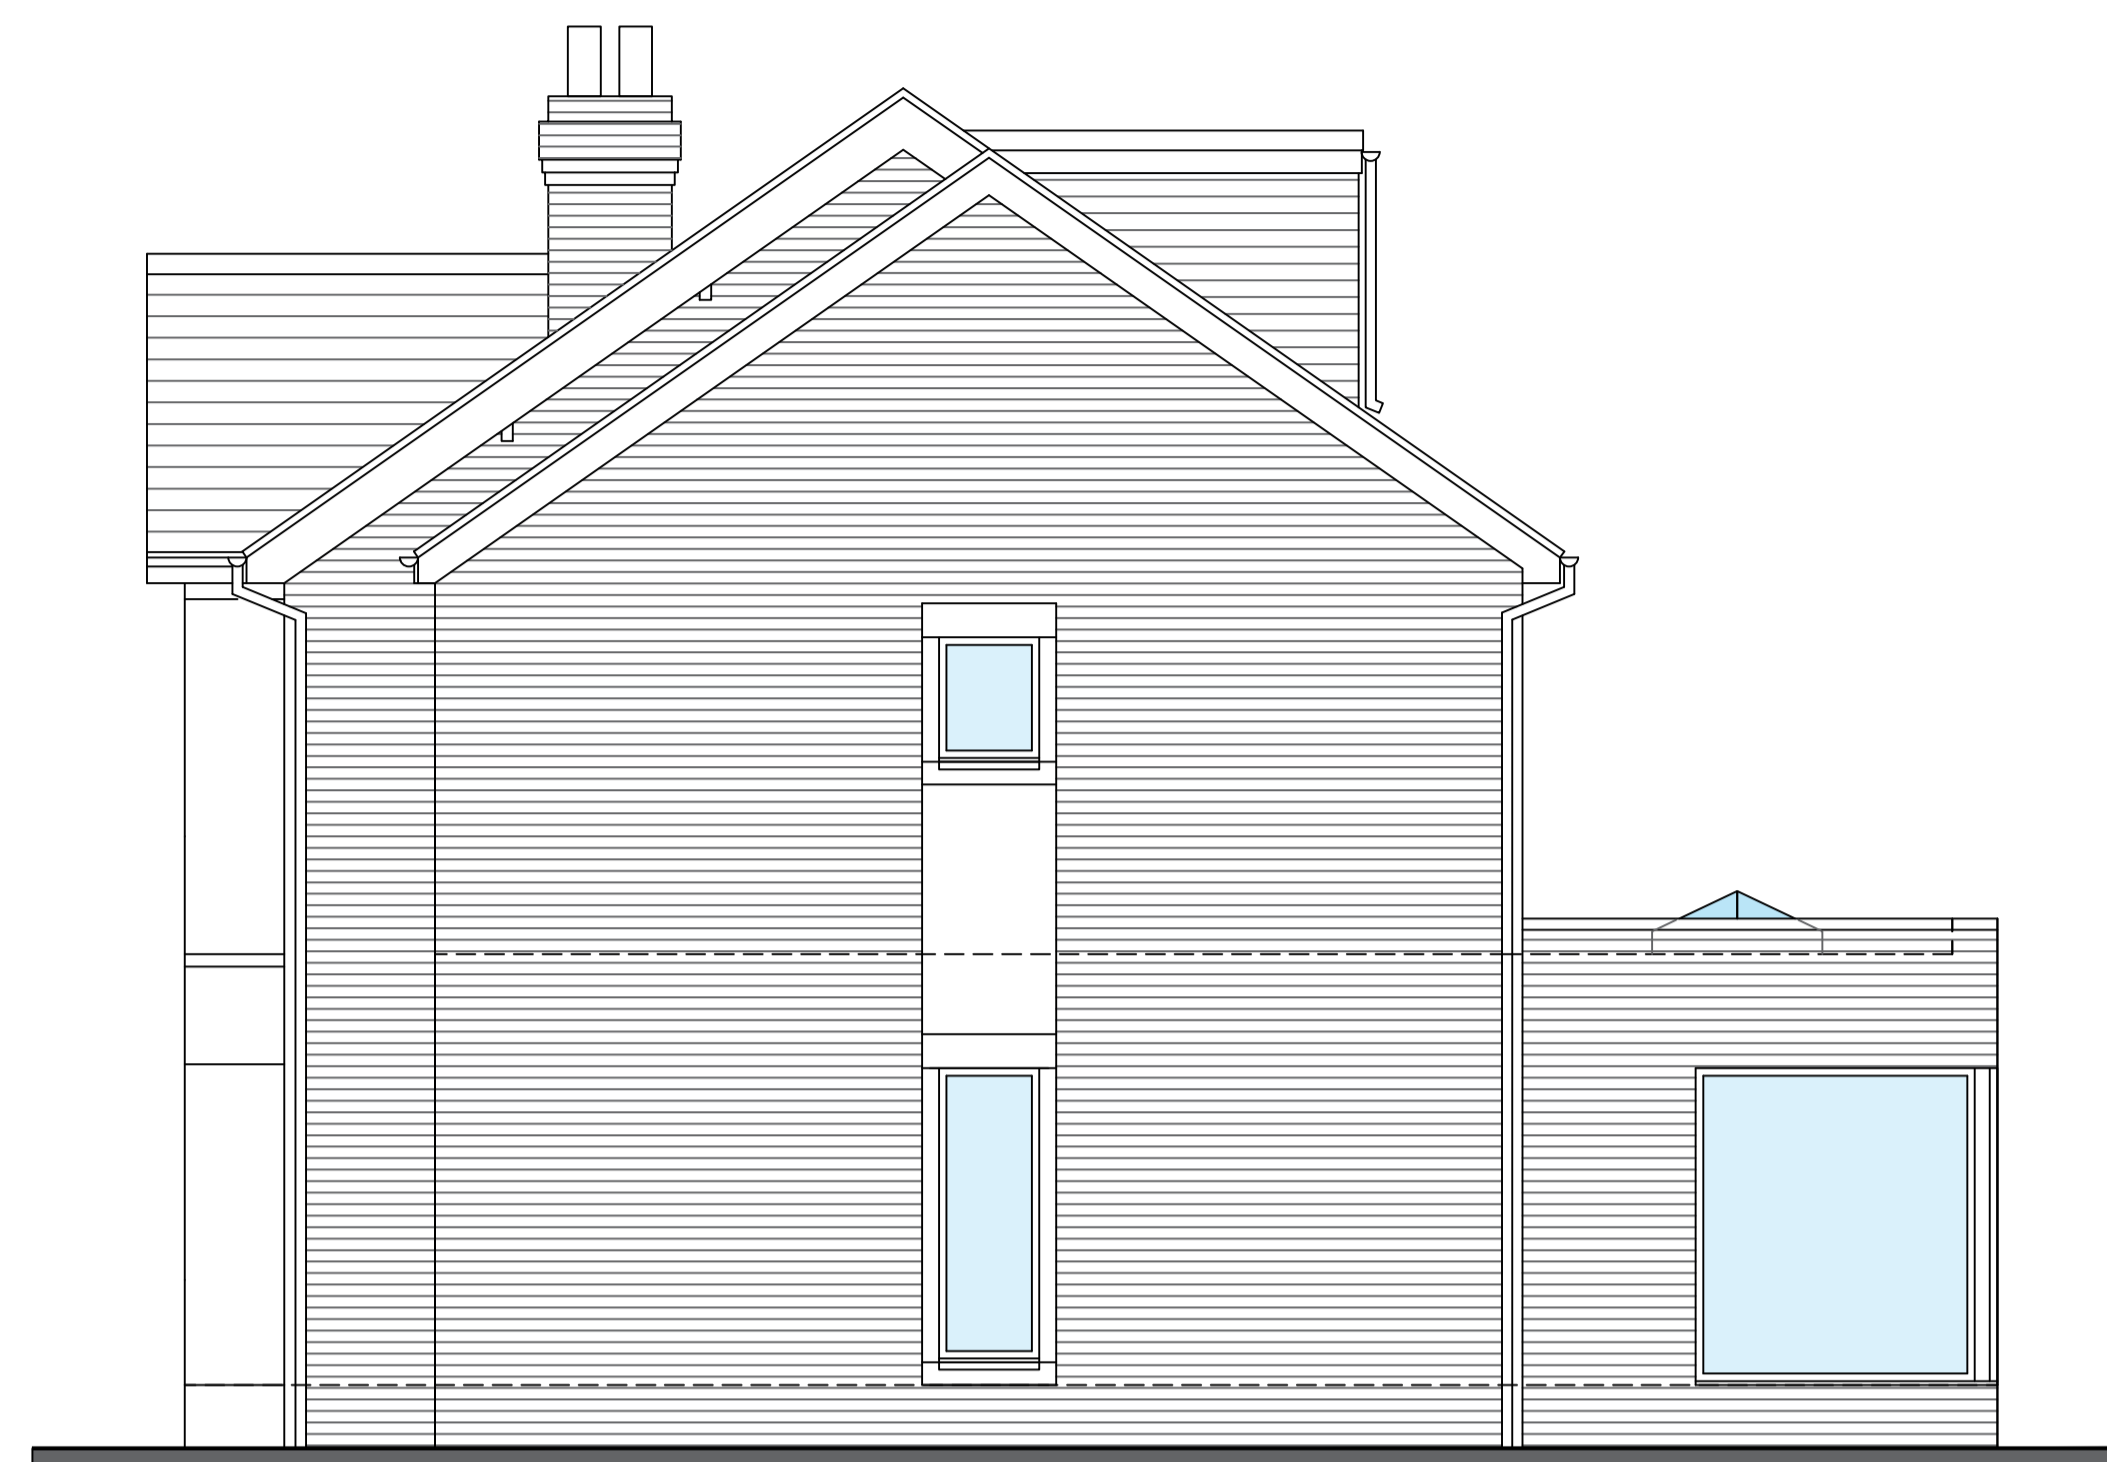

1:50 PROPOSED SIDE ELEVATION
To Side Garden



1:2500 SITE LOCATION PLAN

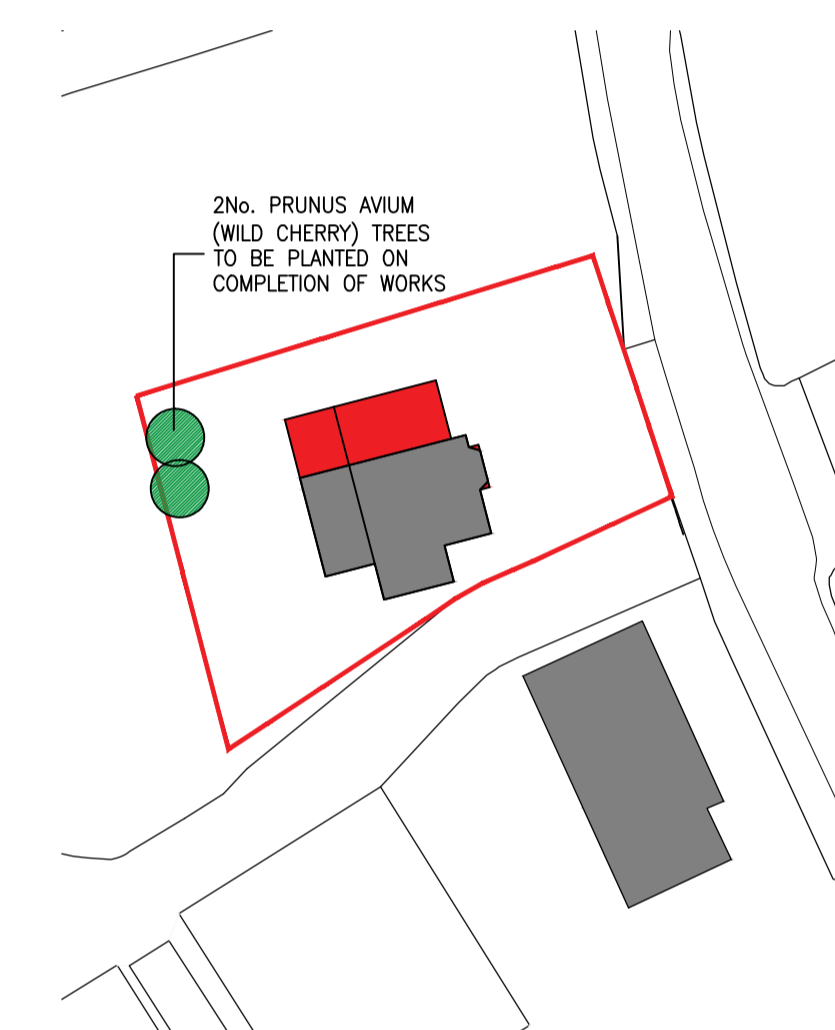

1:500 EXISTING SITE PLAN

2No. PRUNUS AVIUM (WILD CHERRY) TREES TO BE PLANTED ON COMPLETION OF WORKS



1:50 PROPOSED REAR ELEVATION
To Rear Garden



1:50 PROPOSED SIDE ELEVATION
To No.29 Stockydale Road

THIS DRAWING AND ITS CONTENTS ARE AND REMAIN THE COPYRIGHT OF LINDSAY F ORAM CHARTERED ARCHITECT LIMITED. DO NOT SCALE. IF IN DOUBT SEEK CLARIFICATION.

Lindsay F Oram BA(Hons), BArch, ARB, RIBA

Chartered Architect

FYCreatives
154-158 Church Street
Blackpool
Lancashire
FY1 3PS
T: 07479 194983
oramarchitect@gmail.com

CLIENT
MR & MRS THRELFALL

PROJECT
PROPOSED SIDE EXTENSION
31 STOCKYDALE ROAD
BLACKPOOL
FY45HP

DRAWING TITLE
PROPOSED ELEVATIONS, SITE & SITE LOCATION PLAN

DATE
DEC 23

DRAWN
LFO

SCALE @ A1
1-50/600/2500@A1

DRAWING NUMBER
729-02

REV
D

PRE-TENDER ISSUE

CONSTRUCTION ISSUE

TENDER ISSUE

AS-BUILT DRAWINGS

PROPOSED SIDE EXTENSION 31 STOCKYDALE ROAD, BLACKPOOL FOR MR & MRS THRELFALL