




This drawing and its contents remain the copyright of OSB ARCHITECTS LIMITED © . Copyright retained in accordance with the copyright, design, and patents act 1988. No part of this publication may be reproduced, stored in any retrieval system or transmitted in any form by any means without prior permission of OSB ARCHITECTS.

This drawing has been prepared solely for the purposes of obtaining planning consent and should not be used for construction purposes. DO NOT SCALE OFF DRAWINGS. Use figured dimensions only. Dimensions to be checked on site.

NOTES:
Dimensions are in mm unless stated otherwise.

Acronyms:
 TBC To Be Confirmed
 S/O Structural Opening
 EXGL External Ground Level
 GFL Ground Floor Level
 CL Ceiling Level
 FFL First Floor Level
 AFFL Above Finished Floor Level

Proposed Elevation Drawing KEY

- Proposed thru'colour render 
- New Proposed Glazing 
- New aluminium roof capping 

P1	Drawing prepared for Local Authority Submission	09.02.'24
Rev	Note	Date




OSB ARCHITECTS LIMITED
 www.osb-architects.co.uk
 Registered in England & Wales No. 10571446
 28 Ewell Road, Wollaton, Nottingham, NG82DE
 Contact: 07873459044 | info@osb-architects.co.uk

Project No.	0442023
Drawing No.	GA-PR-010
Client	104 Campbell Drive, Carlton, Nottingham, NG41 RH
Drawing Title	Proposed Elevations
Drawing Status	PLANNING

Scale (@ A3) As indicated | Drawn by AM



Proposed Front Elevation (south west west facing)
@ 1:100 scale

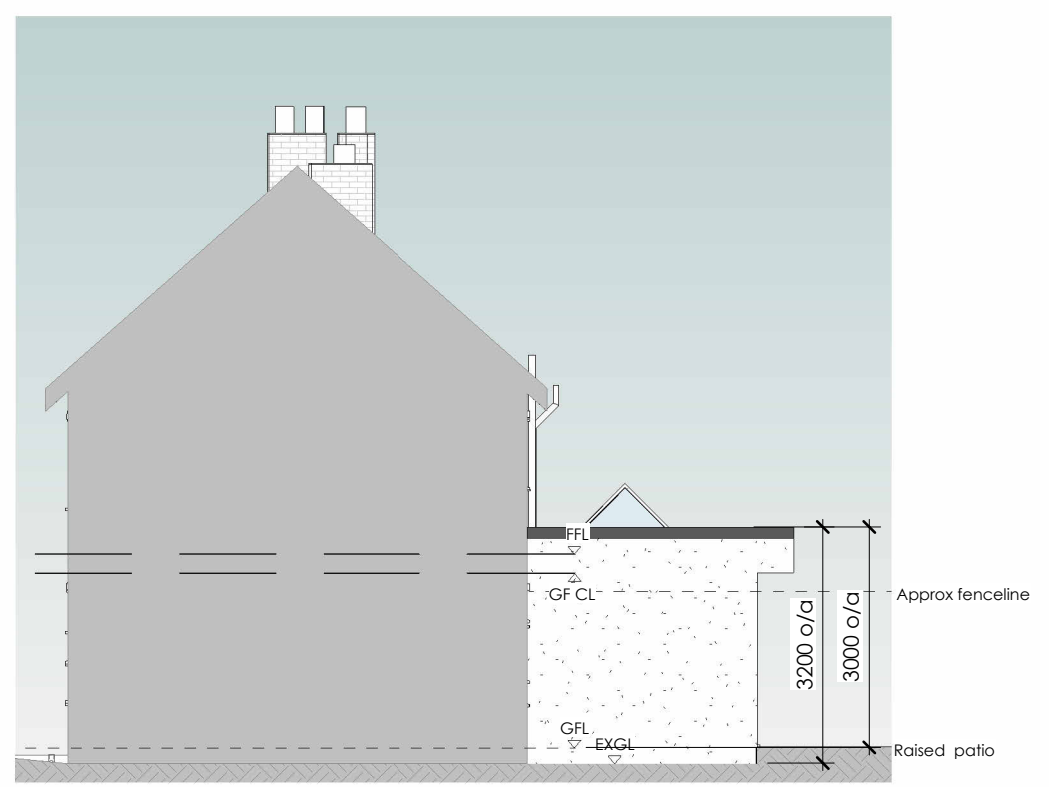

Proposed Side Elevation (south east east facing)
@ 1:100 scale



Proposed Rear Elevation (north east east facing)
@ 1:100 scale



Proposed Side Elevation (north west west facing)
@ 1:100 scale



VISUAL SCALE 1:100 @ A3