


Ground Floor Plan : As Existing. 1:50

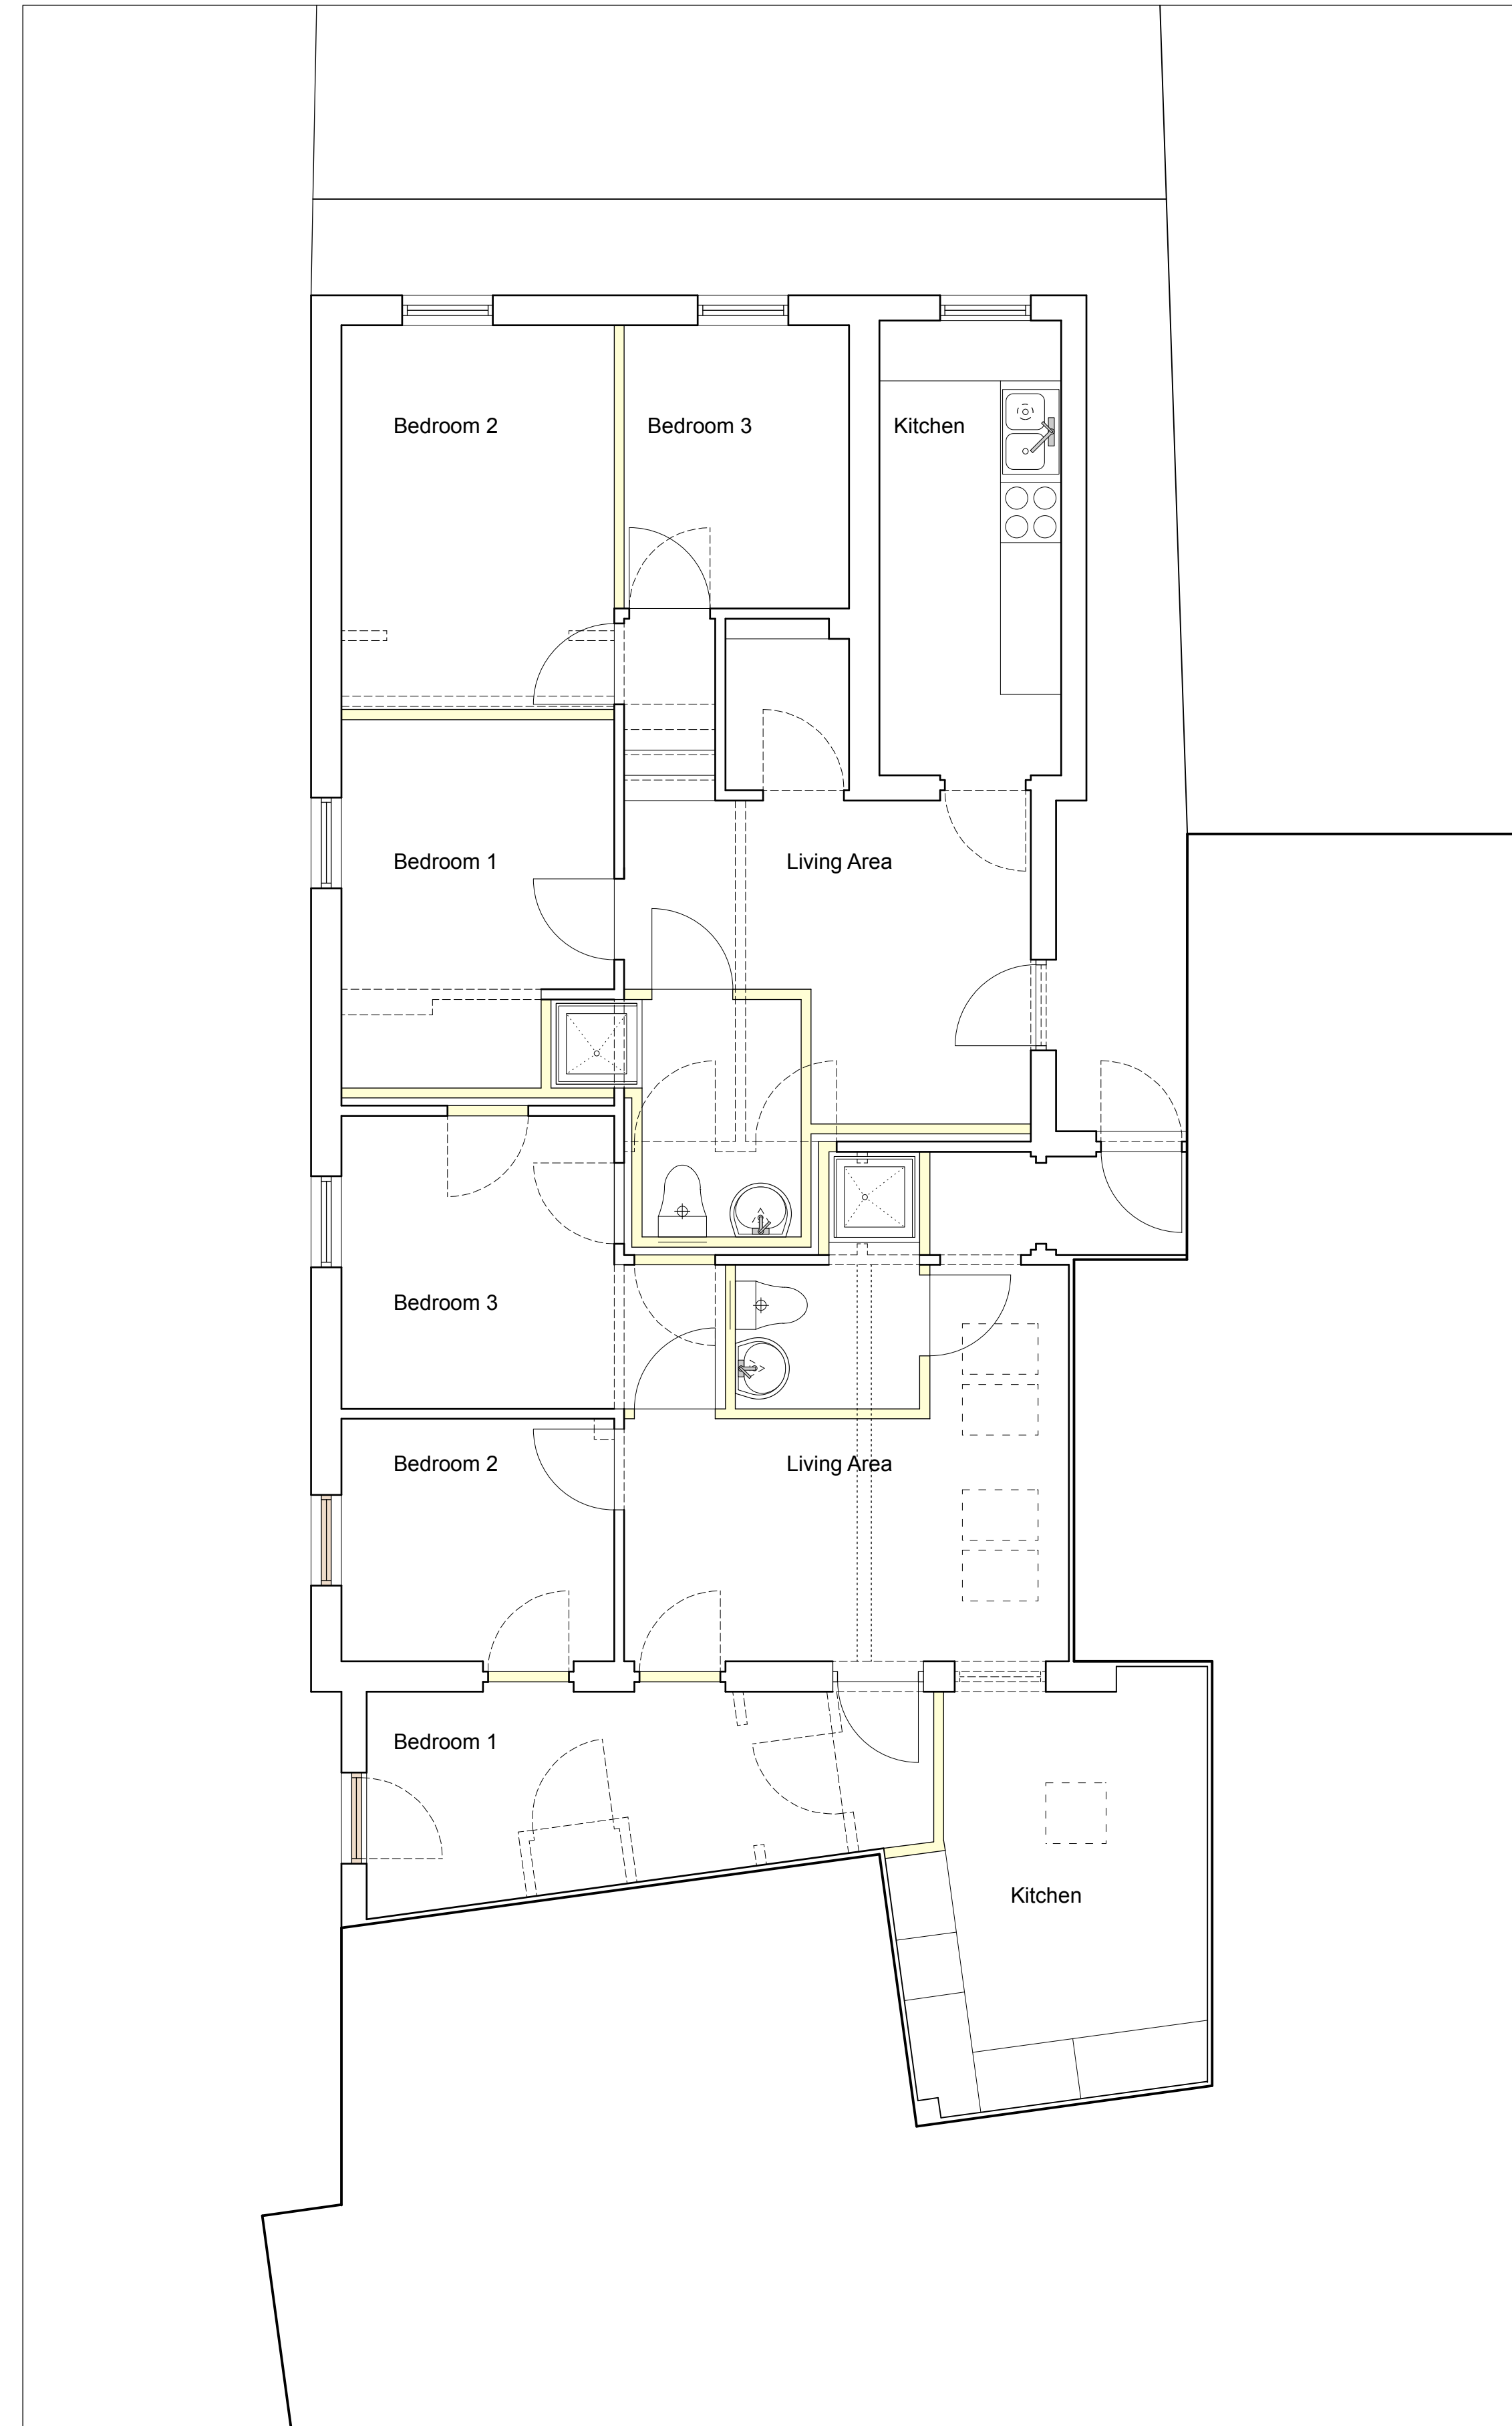

Ground Floor Plan : As Proposed. 1:50

No	Revisions	Date	Initials

**MANTELL
RITCHIE**

Chartered Architects

27A High Street, BANFF,
AB45 1AN
Tel: 01261 812267
Email: admin@mantellritchie.co.uk
www.mantellritchie.com



Copyright of Mantell Ritchie, Chartered Architect.

project
**33A Marketgate,
ARBROATH**
Proposed Conversion to to 2 Flats
for
Shahbaz Mahmood

content
Floor Plans

scales
1:50

drawn by	size	date
MR	A1	20.01.24

ref	21151	01
-----	--------------	-----------