



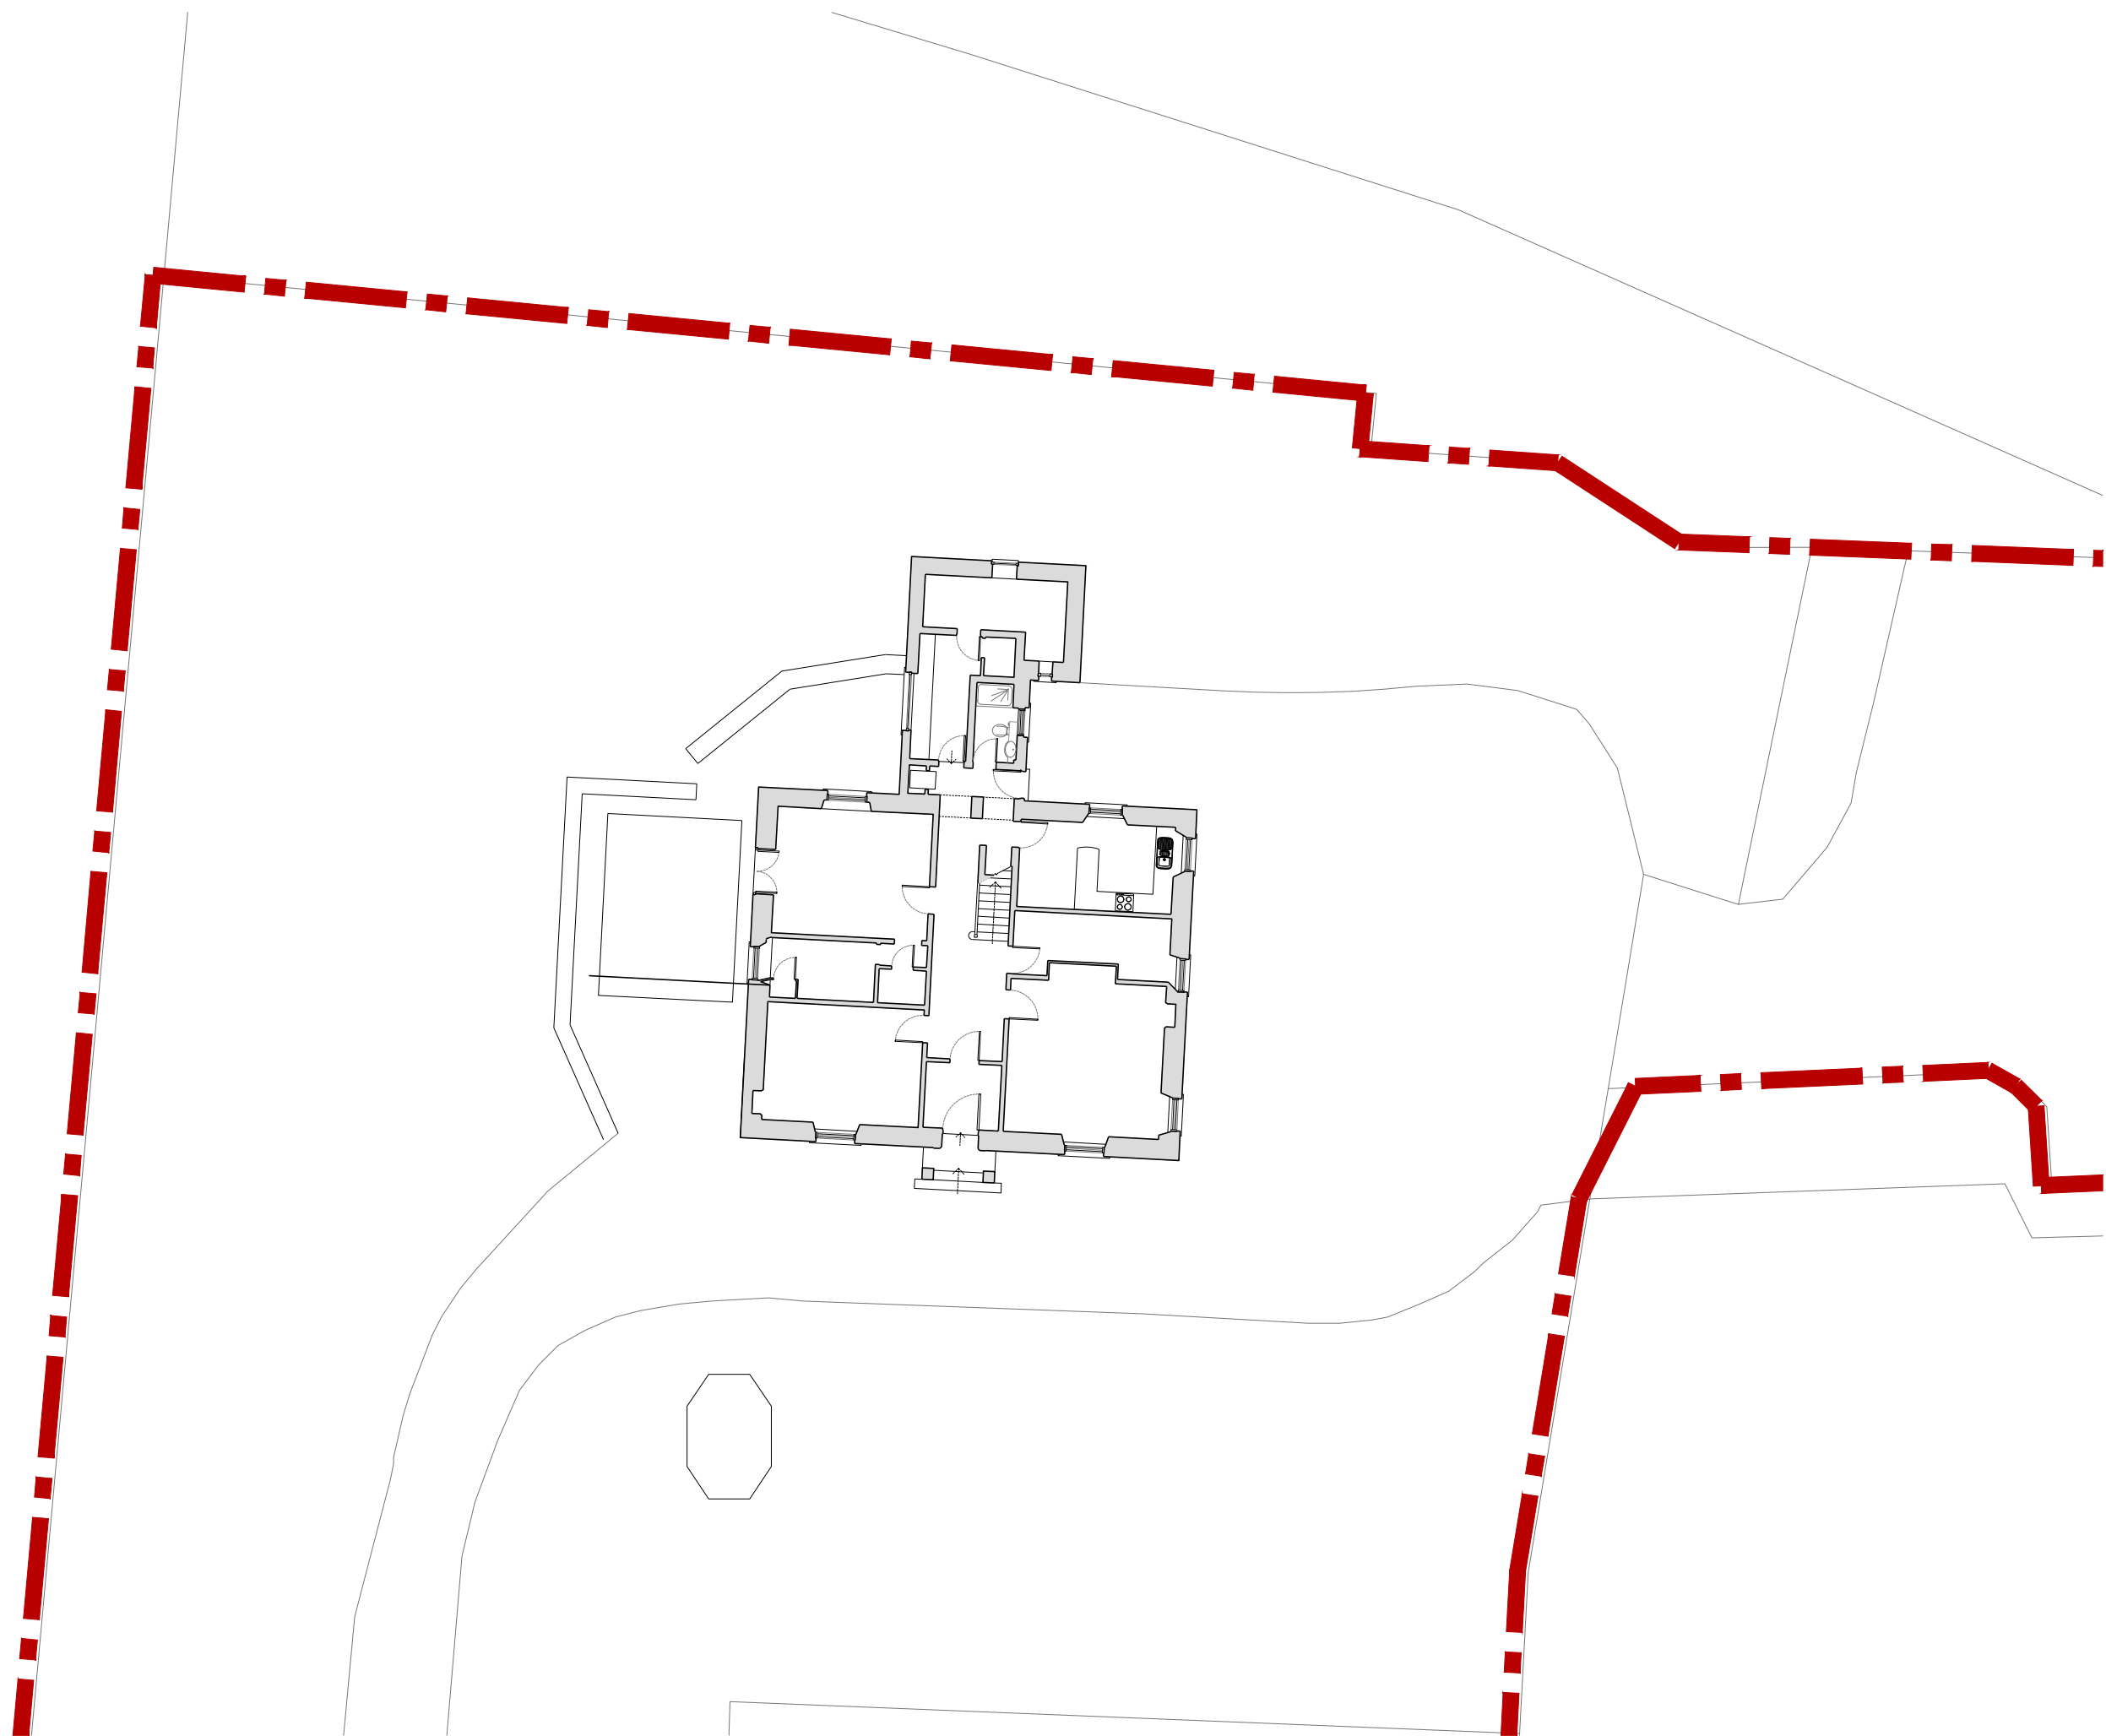

All dimensions and levels to be checked on site prior to the commencement of work. Architect to be informed of any discrepancies prior to the commencement of work. Unspecified dimensions are not to be scaled off this drawing for construction purposes. All dimensions are in millimetres unless stated otherwise. If any dimensions or details conflict please notify the Architect immediately. This drawing is to be used for **STATUTORY** purposes only. This is not a **CONSTRUCTION** drawing.

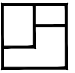

Project Internal & External Alterations		 <b>JON FRULLANI</b> ARCHITECT	
Client Mr & Mrs Campbell			
Address Balruddery Farmhouse Invergowrie Dundee, DD2 5LJ		Drawing Title Existing Site Plan	
		Issue Status Planning	Drawing No. 7439_F_302
Designer AR	Date January 2024	Scale 1:200 @ A3	Revision -
<small>t: 01382 224828 m: 07808 726306 e: jon@jfrullani.co.uk w: jfrullani.co.uk f: facebook.com/jfrullani a: 140 perth road, dundee, dd1 4jw This drawing is protected by copyright. It may not be reproduced in any form or by any means for any purpose, without gaining prior written permission from jon frullani architect ltd</small>			