




site plan (1:100)

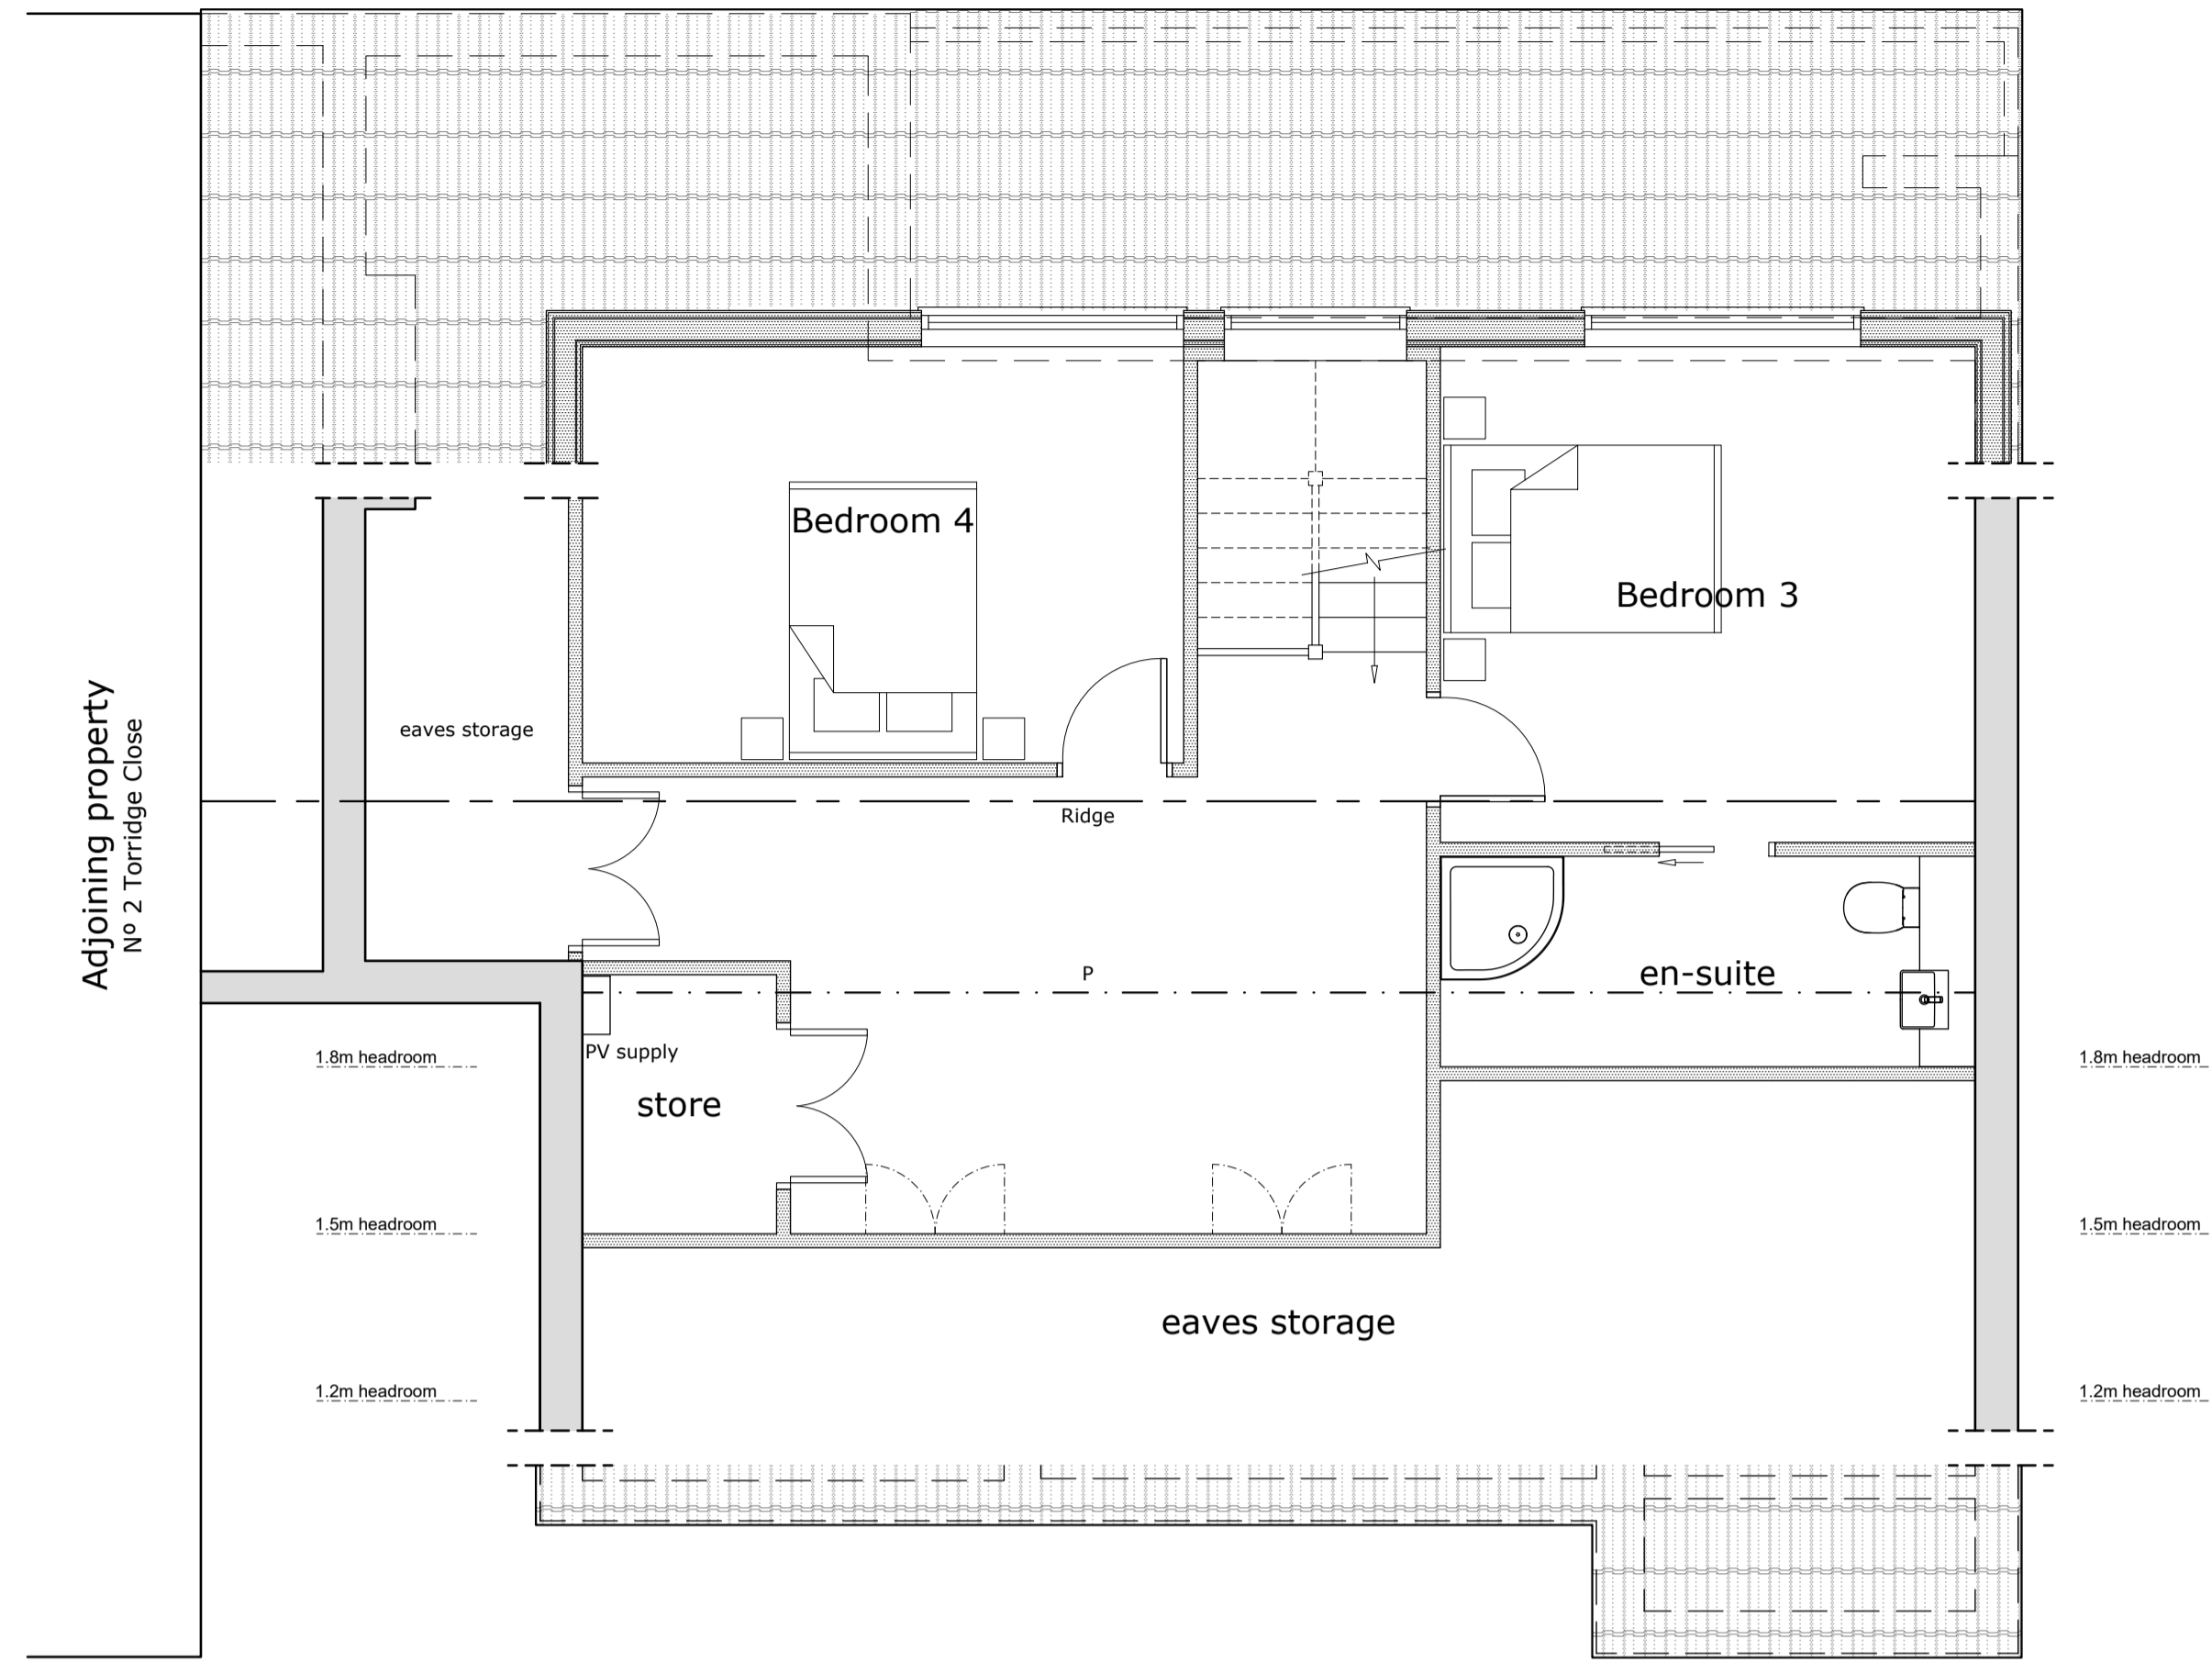

loft plan (1:50)

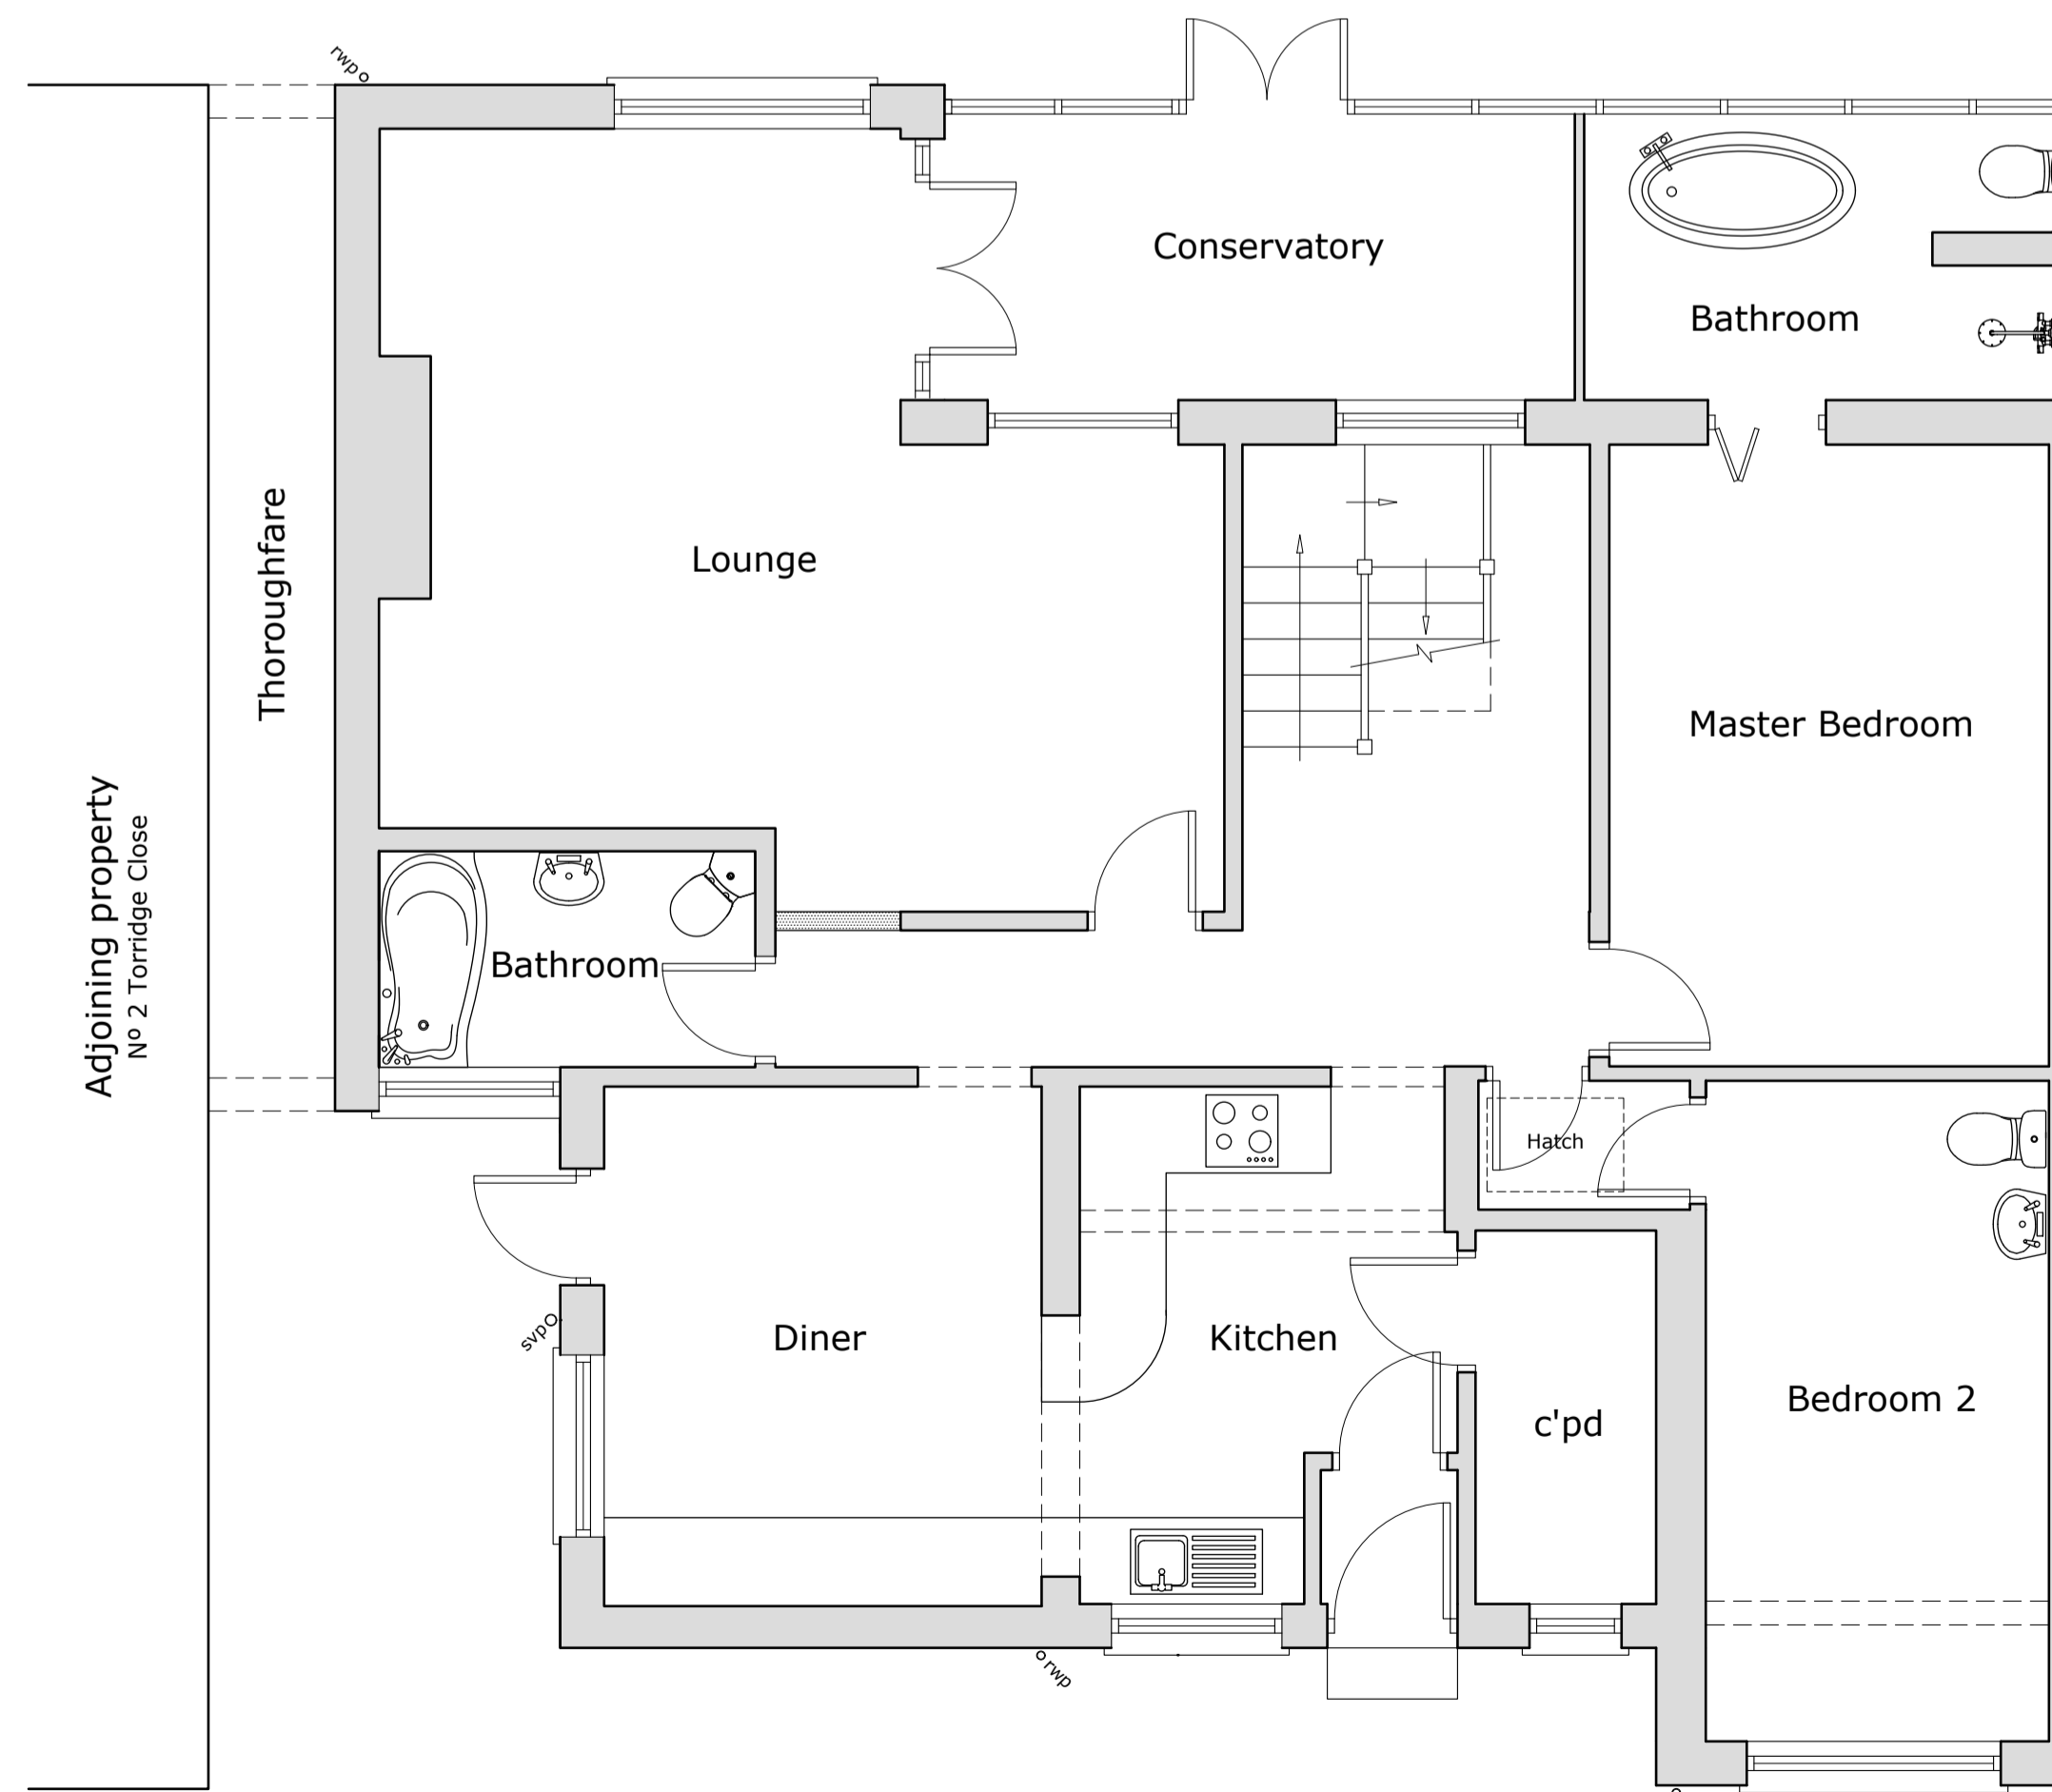

ground floor plan (1:50)

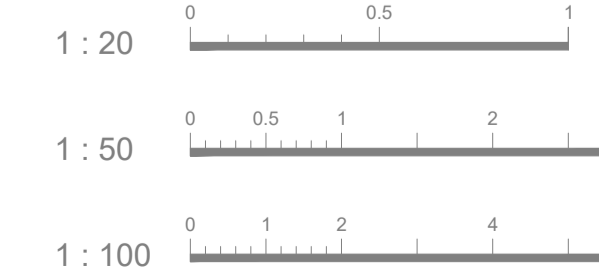

NOTES :

This drawing is for planning purposes only.
Use figured dimensions only, exact measurements should be taken onsite.

FIRST ISSUE - 19.12.23 - KG
REVISIONS



1. 01752 674961 Unit S13, Plymouth Science Park, 1 Davy Road, Plymouth, PL6 8BX
m. 07853903584
e. bw-architecture@outlook.com
w. www.bw-architecture.com

PROJECT STAGE	
CONCEPTION / OPTION STUDY <input type="checkbox"/>	CONSTRUCTION <input type="checkbox"/>
PLANNING PERMISSION <input checked="" type="checkbox"/>	AS BUILTS <input type="checkbox"/>
BUILDING REGULATIONS <input type="checkbox"/>	CONVEYANCE / MARKETING <input type="checkbox"/>

PROJECT
LOFT CONVERSION

SITE ADDRESS
5 TOWNSWELL CLOSE, TREMATON,
SALTASH, PL12 4RY

CLIENT / APPLICANT(S)
MR. & MRS. YARDE

DRAWING TITLE
PROPOSED FLOOR & SITE PLANS

DRAWING ADDRESSEE(S)
PLANNING PURPOSES ONLY

SCALE	DATE	DRAWN	CHECKED
1 : 50/100	DEC '23	KG	BW
DRAWING NUMBER	SHEET SIZE	REV	
J592 - 15-01	A1	-	