

THIS DRAWING MUST BE READ IN CONJUNCTION WITH OTHER ARCHITECTS, CONSULTANTS, SUB-CONTRACTORS AND SPECIALIST DRAWINGS.


ALL DIMENSIONS ARE IN MILLIMETRES UNLESS STATED OTHERWISE.

ALL DIMENSIONS ARE TO BE VERIFIED ON SITE AND CONFIRMED, BY THE CONTRACTOR, BEFORE COMMENCEMENT OF CONSTRUCTION.


IF THIS DRAWING EXCEEDS THE QUANTITIES TAKEN, IN ANY WAY, THE ARCHITECTS ARE TO BE INFORMED BEFORE THE WORK IS PUT IN HAND.

Rev	Date	Revision	By	Chk
A	05.09.23	Rev as per site meeting	ST	CS
B	19.12.23	Rev as per client's comments	ST	CS
C	08/01/24	Existing gate relocated, stone chippings to refuse collection area and pedestrian access indicated	CS	
D	11/01/24	gate to overflow car park removed	CS	
E	01/02/24	Site boundary lines added	CS	

Notes
Text

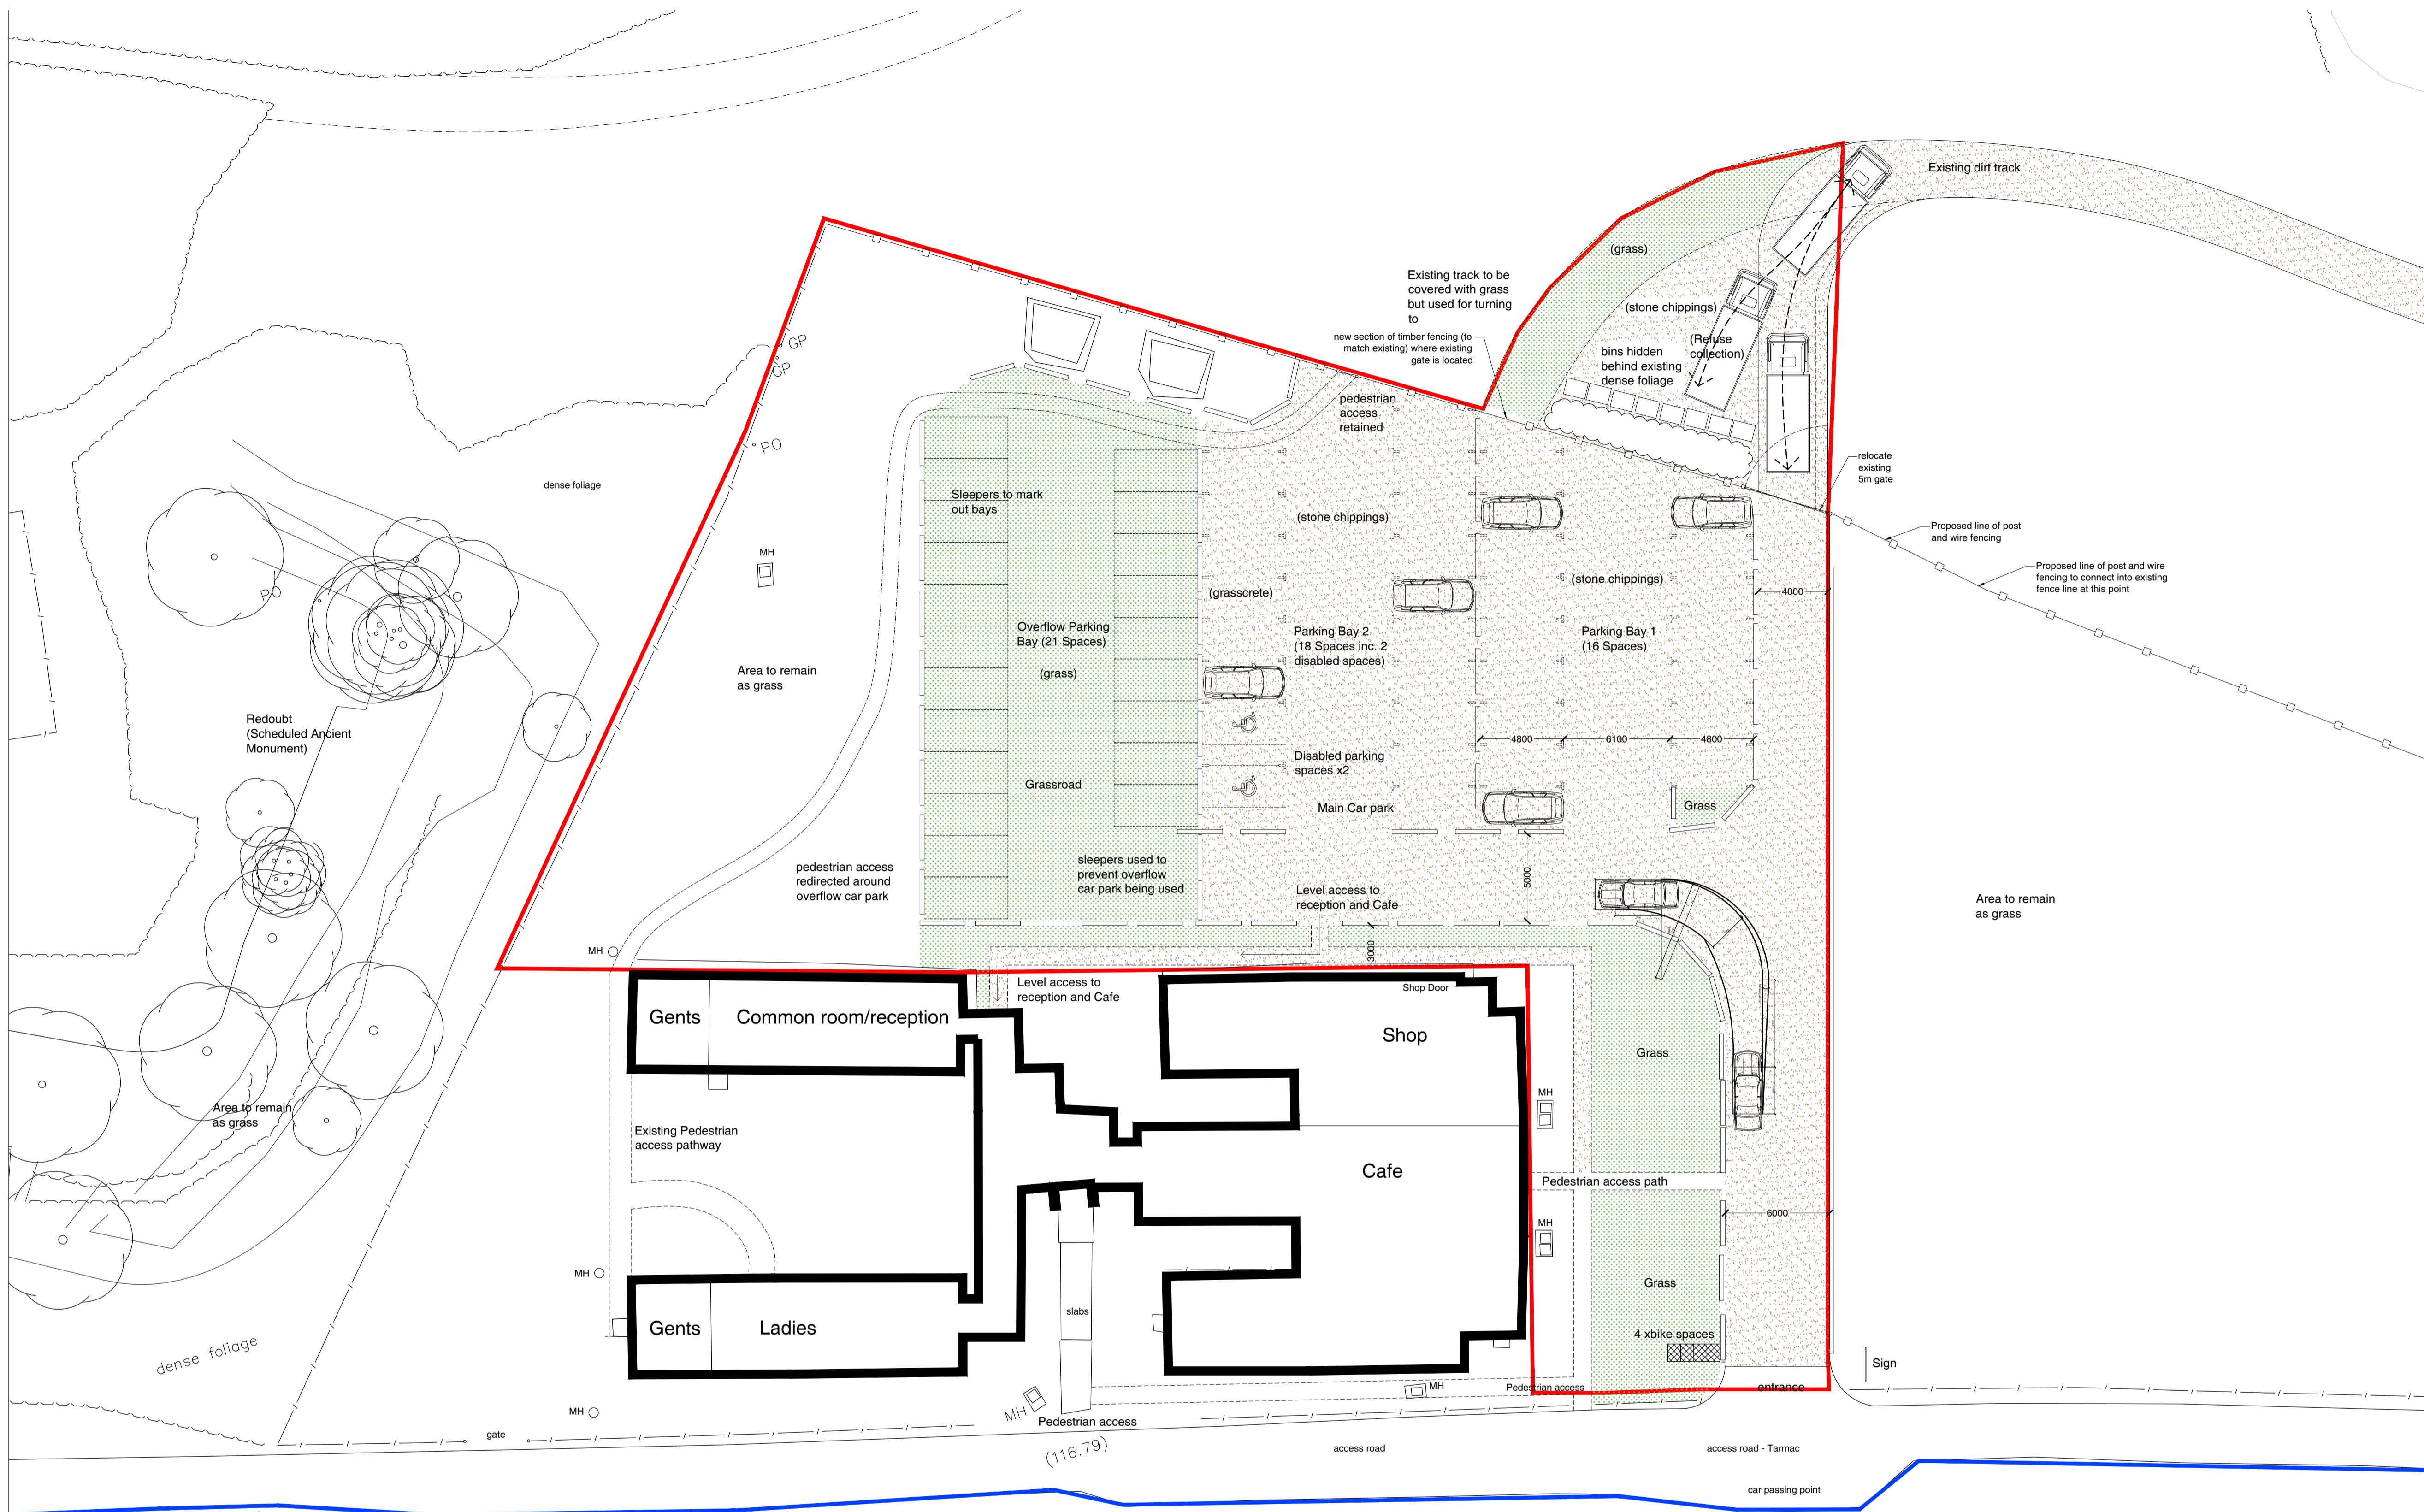

01 Site Plan - Proposed
Scale 1:200

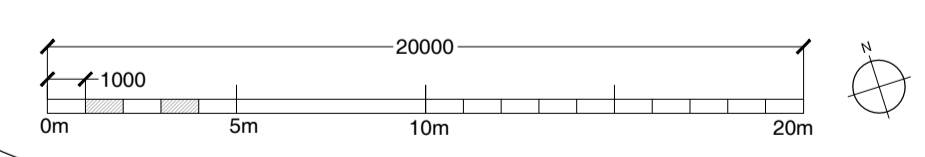

Le Page Architects

Le Page Architects Limited
Plumer House
Tailyour Road
Crownhill
Plymouth
PL6 5DH
Tel: +44 (0)1752 849 880

Email: enquiries@lepagearchitects.com
Web: http://www.lepagearchitects.com

Client

Rame Conservation Trust

Project Name
Maker Heights
Car Parking upgrade

Drawing
Proposed Layout

Scale 1:200 @ A1

Drawn by AB Date 10/08/23
Checked by SC Date 14/08/23

Project No. J22.052 Drawing No. AB 10 Revision E