




GENERAL NOTES
 Do not scale from drawings for construction purposes.
 All dimensions to be checked on site.
 The drawing is to be read in conjunction with all other relevant planning documentation.
 Works to comply with current Codes of Practice, Eurocode, British standards and Building Regulations.
 Planning drawing - Not for construction.

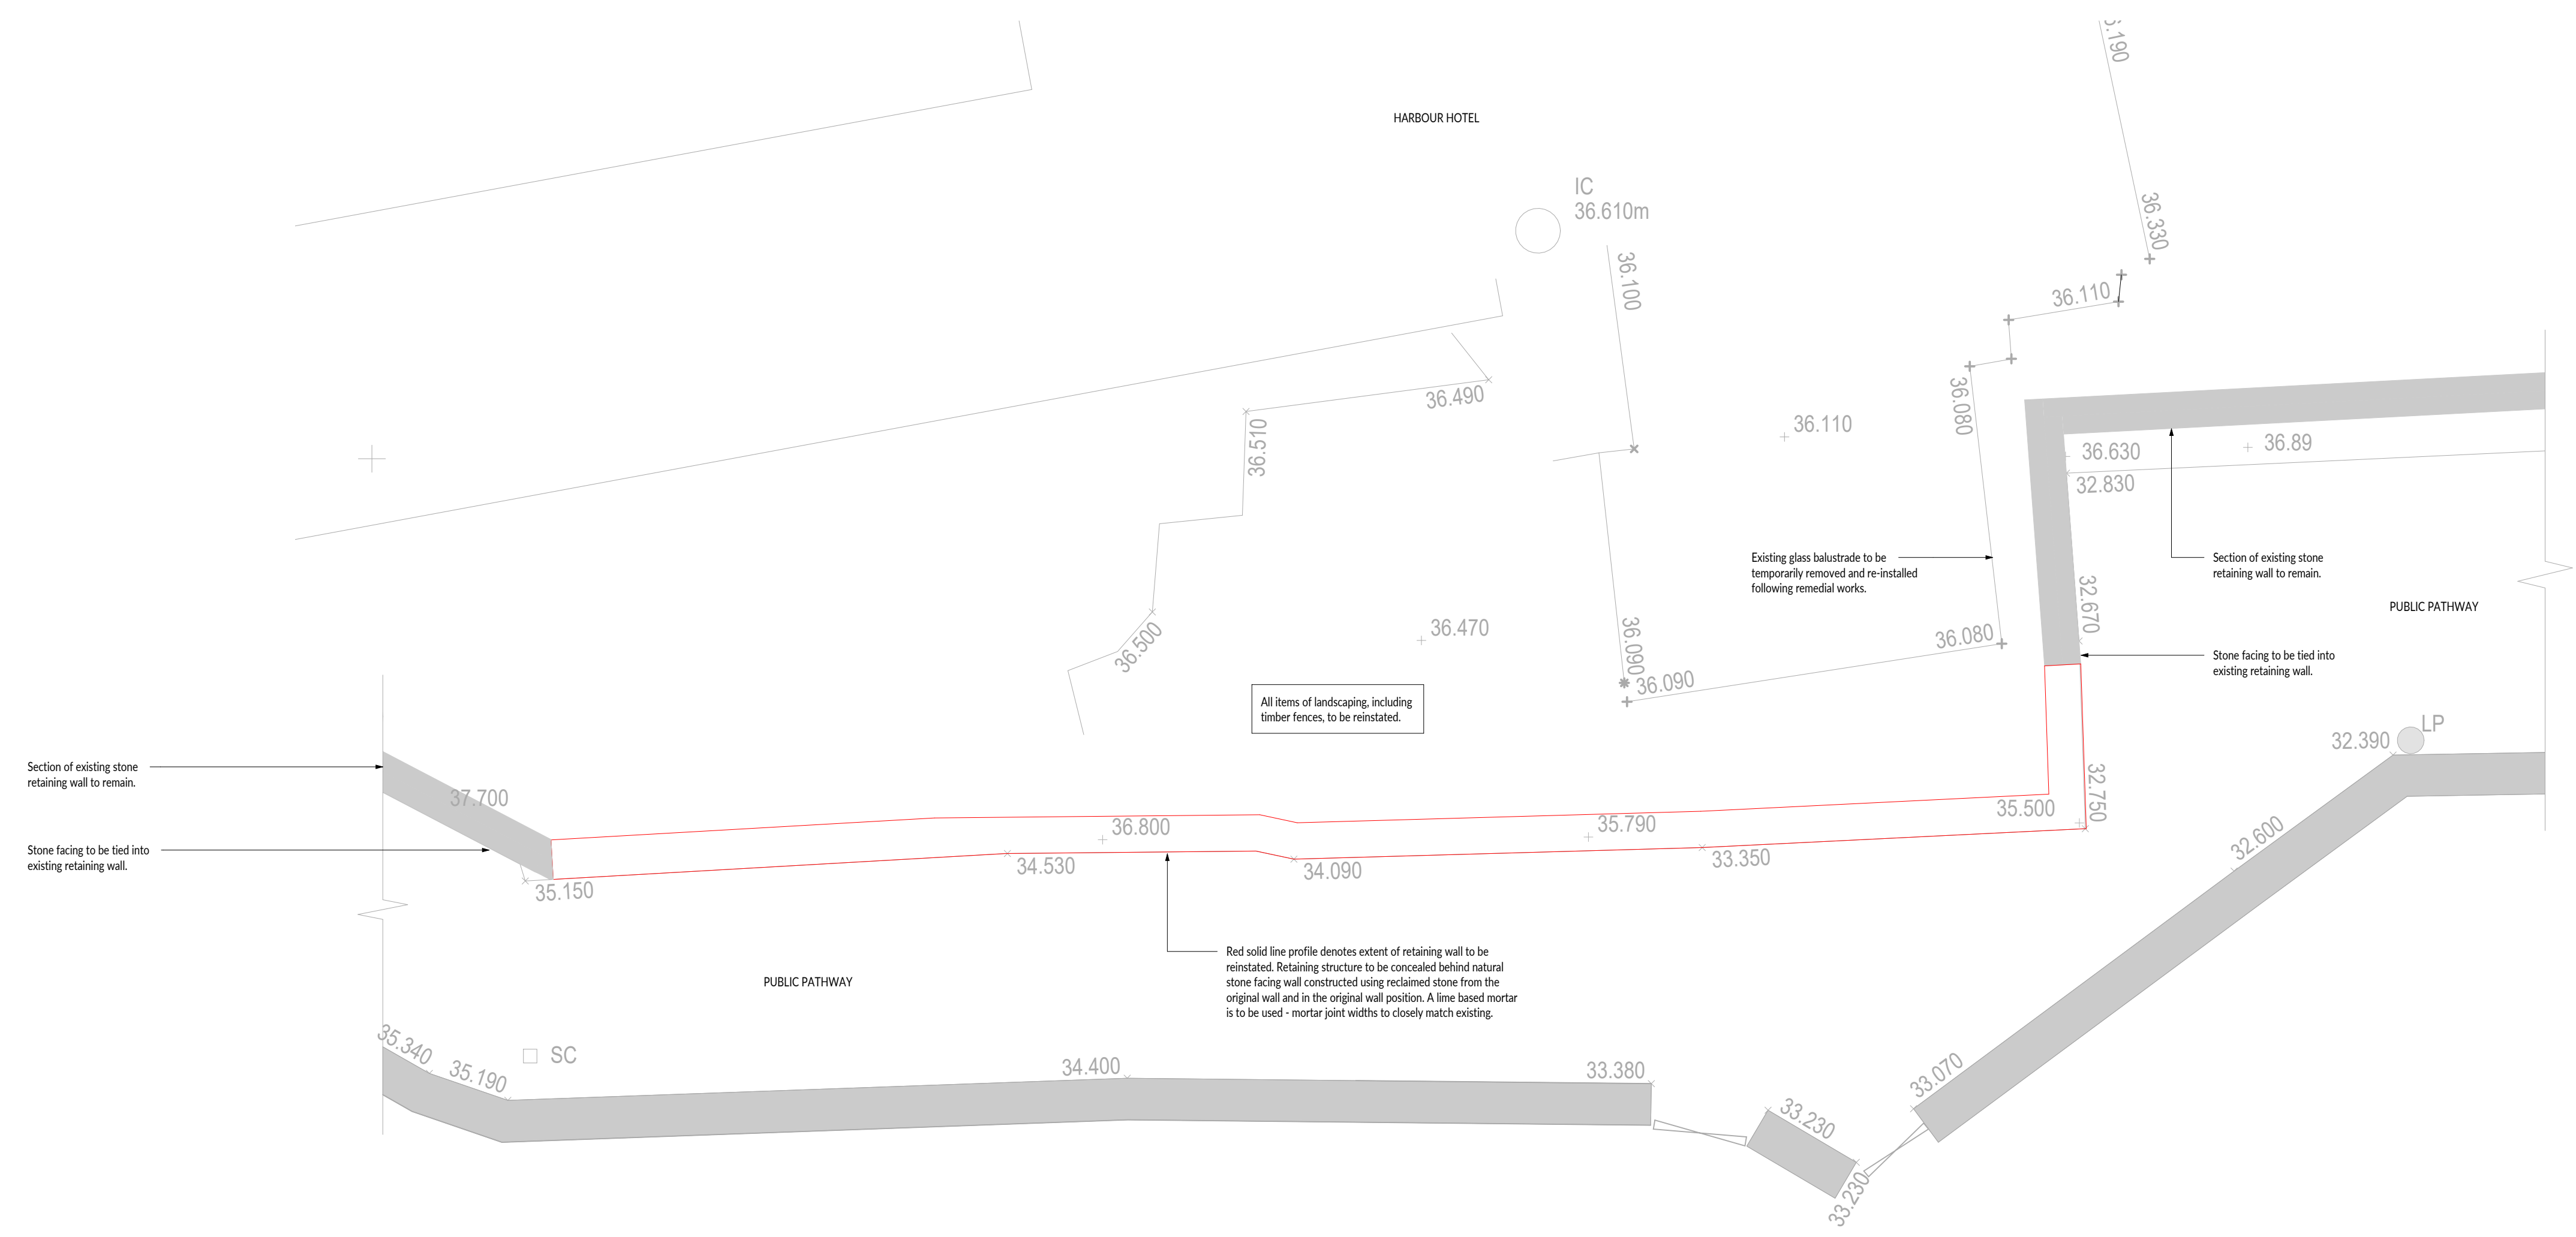

Proposed Ground Floor Plan
1:50

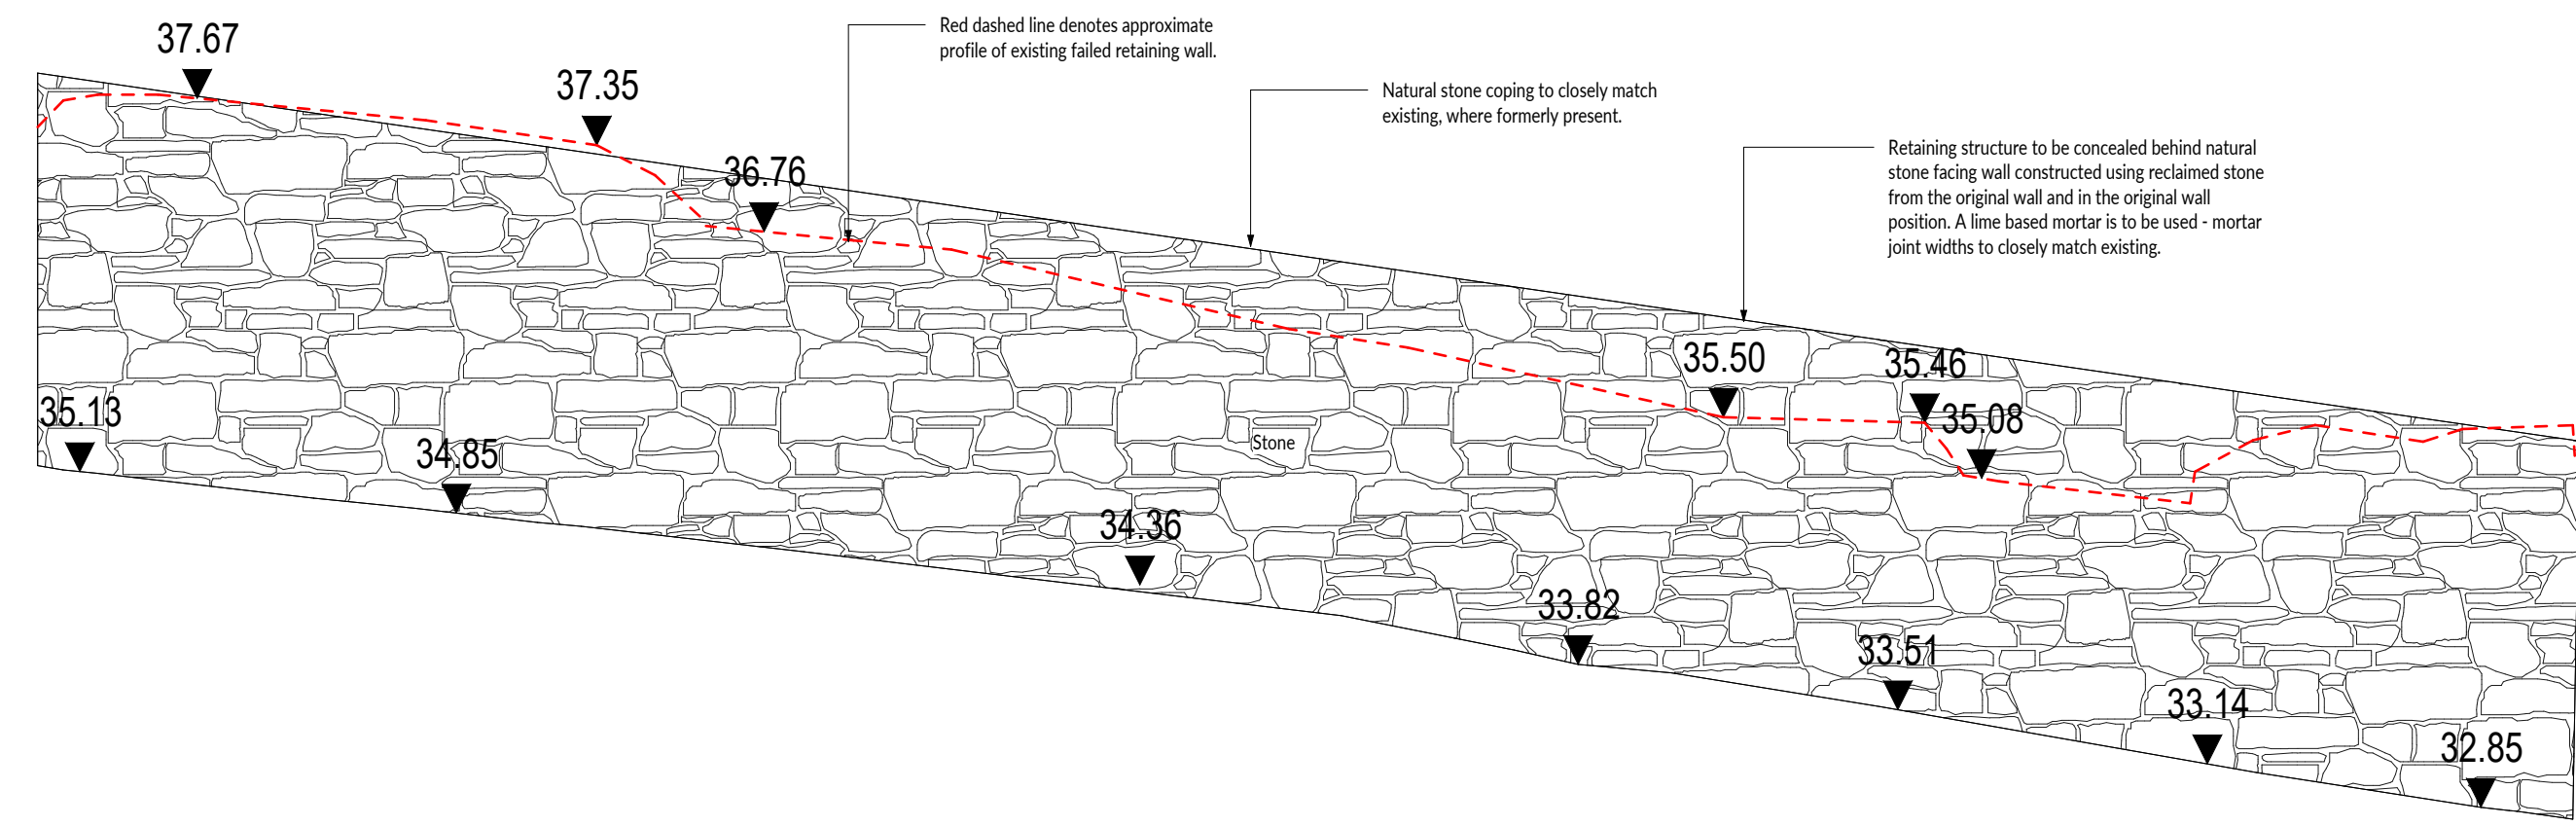

Proposed East Elevation
1:50

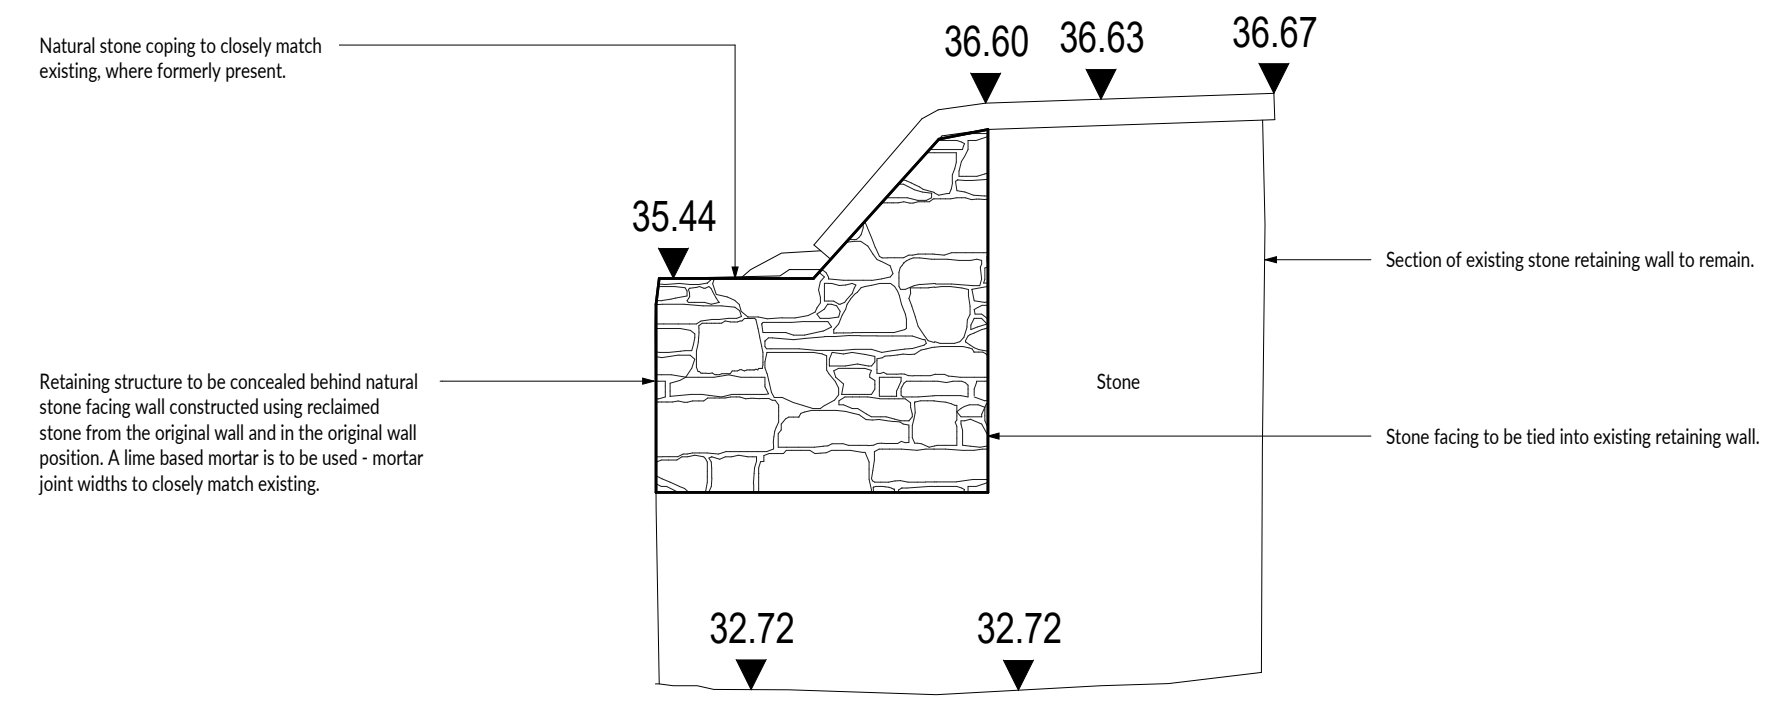

Proposed North Elevation
1:50



PLANNING

Revision: PL1 Date: 09.02.2024 Issue: NMD Description: THE HARBOUR HOTEL & SPA, ST IVES PROPOSED SITE PLAN & ELEVATIONS

Martin Perry Associates
Structural Engineering & Surveying

M Perry Associates Ltd
Parade House, The Parade
Liskeard, Cornwall PL14 6AH
Telephone: 01579 345777
mail@mperryassociates.com
www.mperryassociates.com

MR DAVID EVENS
THE HARBOUR HOTEL & SPA, ST IVES
PROPOSED SITE PLAN & ELEVATIONS

Scale(s): As indicated @ A1
Project No: 24004

Drawn By: NMD
Drawing No: 010

Checked: RS
Revision: PL1

NOT FOR CONSTRUCTION