

GENERAL NOTES
 Do not scale from drawings for construction purposes.
 All dimensions to be checked on site.
 The drawing is to be read in conjunction with all other relevant planning documentation.
 Works to comply with current Codes of Practice, Eurocode, British standards and Building Regulations.
 Planning drawing - Not for construction.



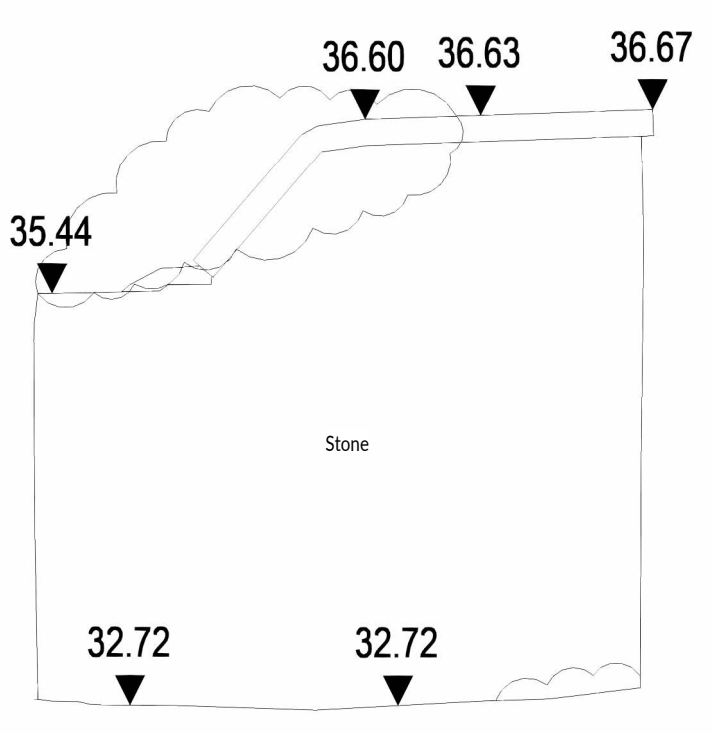


Figure 2: Photograph showing East elevation.



Figure 1: Photograph showing North elevation.

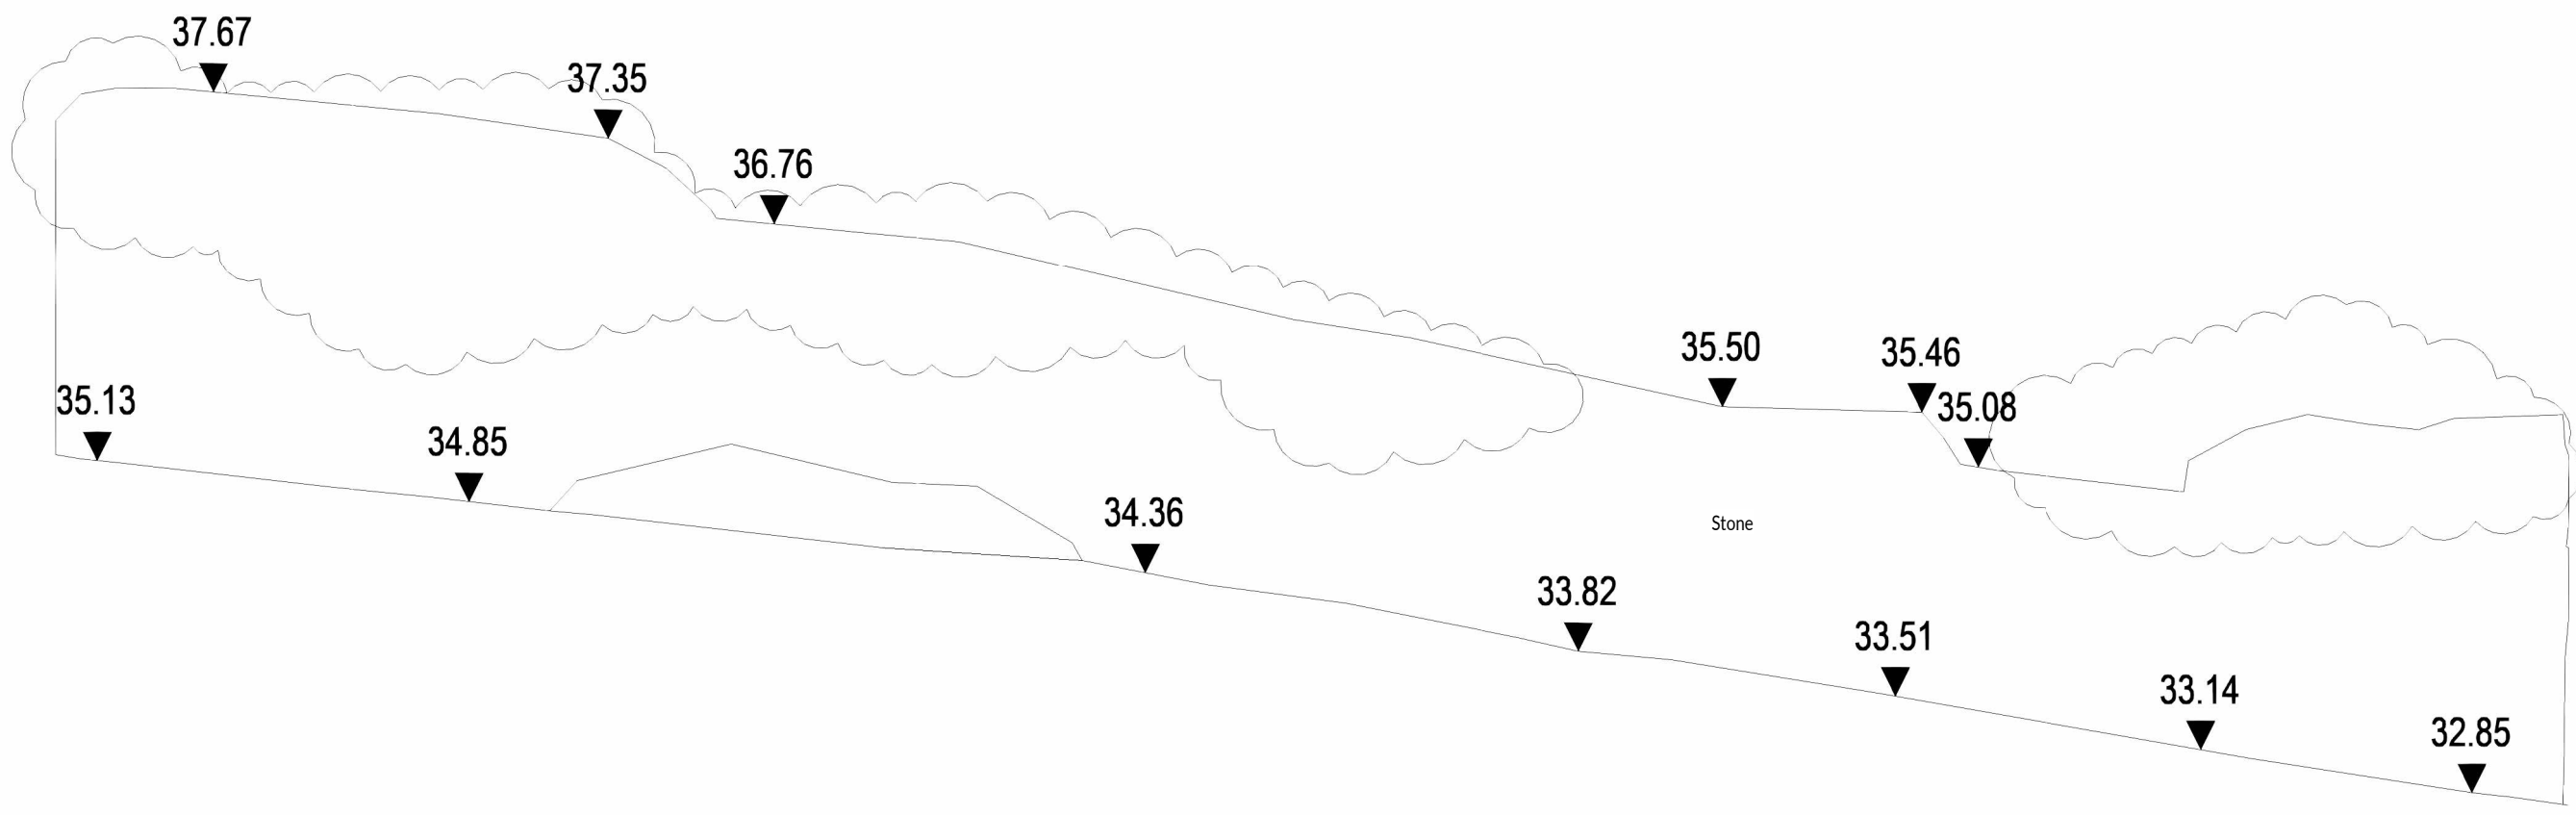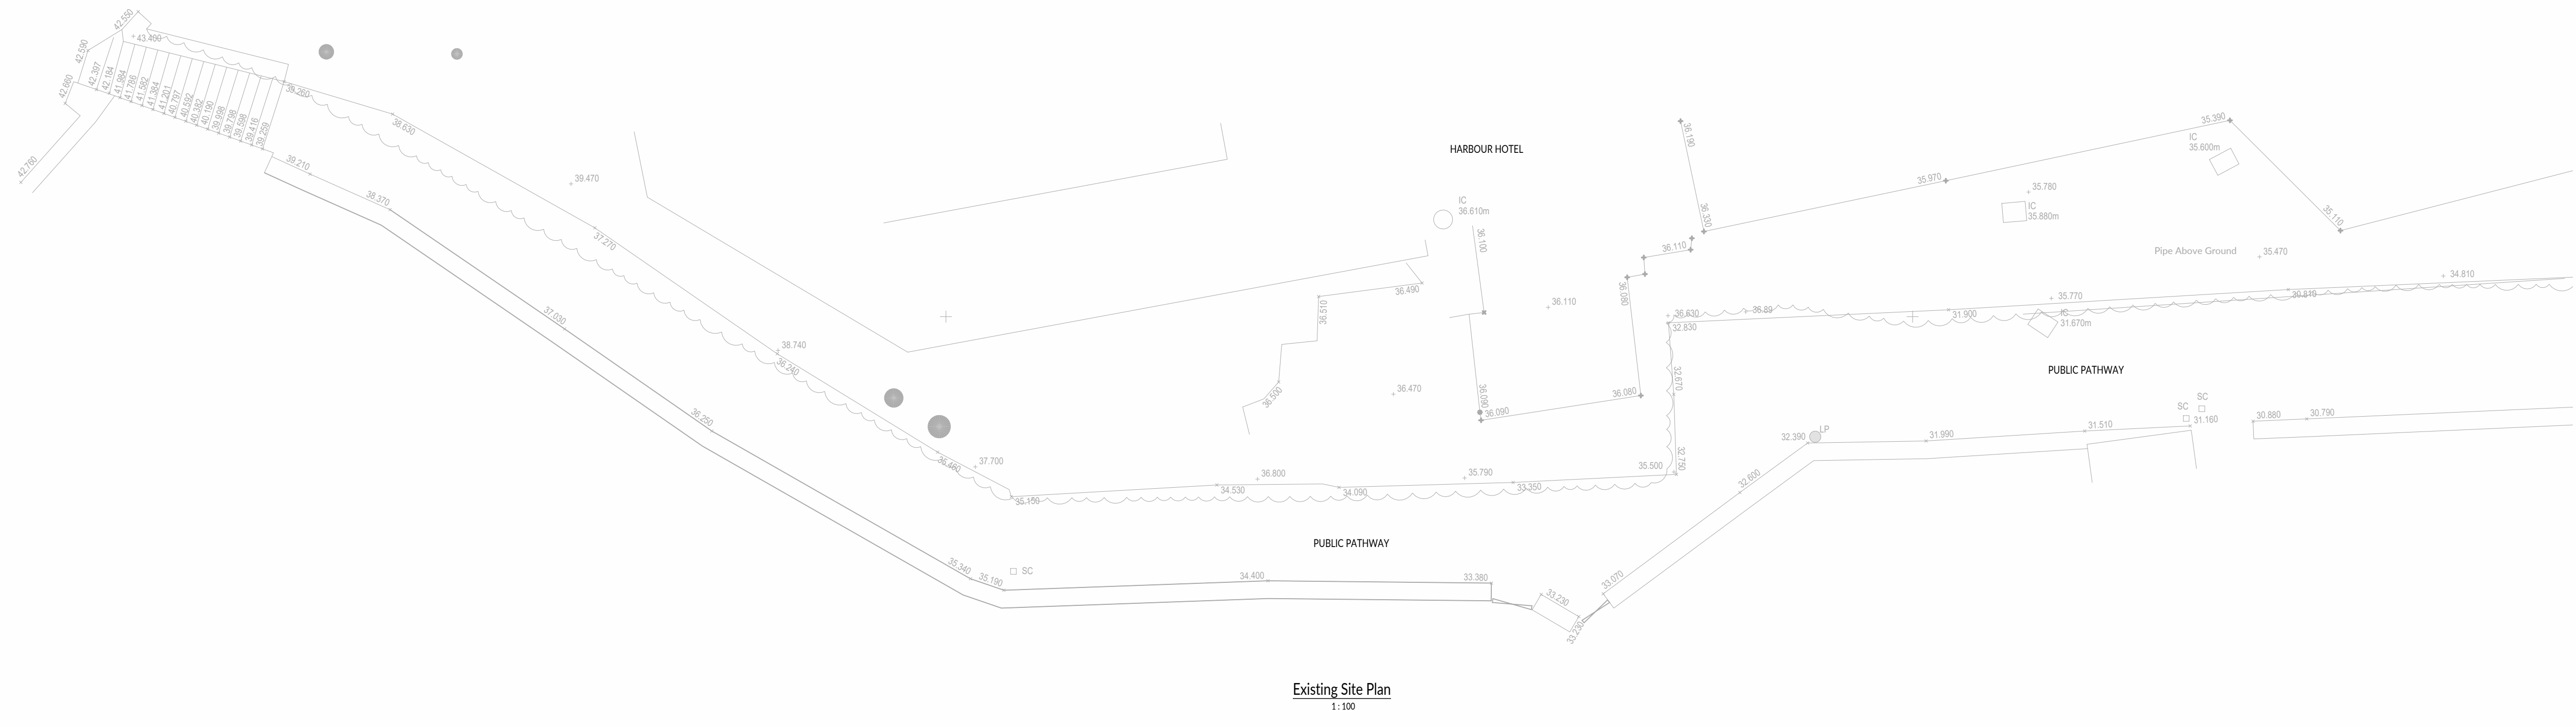

PLANNING

Revision: Date: 09.02.2024
 PL1 NMD ISSUE FOR PLANNING

Martin Perry Associates
 Structural Engineering & Surveying

M Perry Associates Ltd
 Parade House, The Parade
 Liskeard, Cornwall PL14 6AH
 Telephone: 01579 345777
 mail@mperryassociates.com
 www.mperryassociates.com

MR DAVID EVENS
THE HARBOUR HOTEL & SPA, ST IVES
 EXISTING SITE PLAN & ELEVATIONS

Scale(s): As indicated @ A1
 Project No: 24004

Drawn By: NMD
 Drawing No: 001

Checked: RS
 Revision: PL1