


NOTES


This drawing is copyright and must not be reproduced in any form without written consent of Enhance Architecture Ltd.




Existing Location Plan (1:1250)

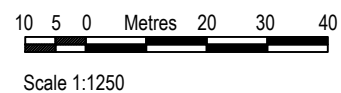

Scale 1:1250

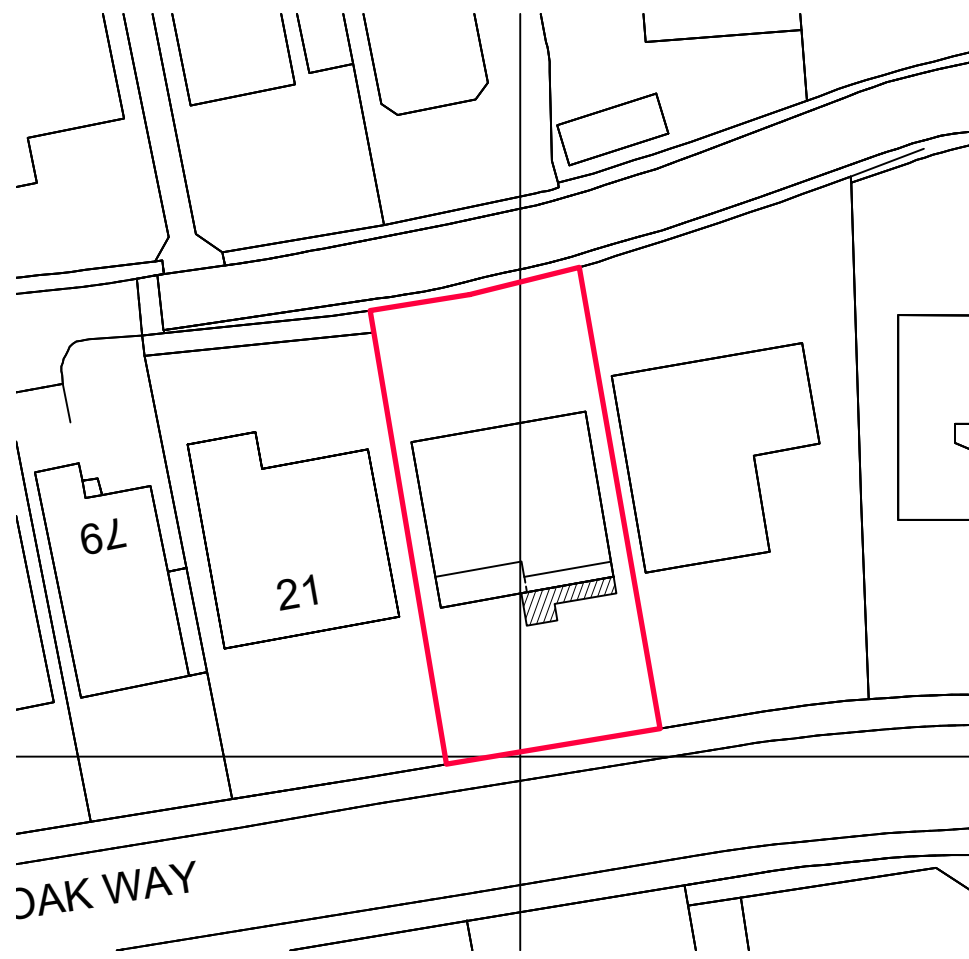

Proposed Block Plan (1:500)

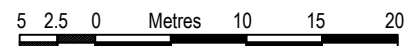

Scale 1:500

Rev	Date	Revision

Clients:  
Dawn & Chris Mair

Project:  
23 Whiteoak Way, Nailsea, Bristol BS48 4YS  
Single storey front extension

Drawing:  
Location & Block Plans  
EXISTING & PROPOSED




1 Grosvenor Road, Bristol, BS2 8XD

m: +44(0)7779 668358 / e: chris@enhancearchitecture.com  
w: www.enhancearchitecture.com

Drawing Number:	Revision:
2326_23WW_X000	*

Scale:	Date:	Drawn:
1:1250 & 1:500 @A3	01.2024	CS

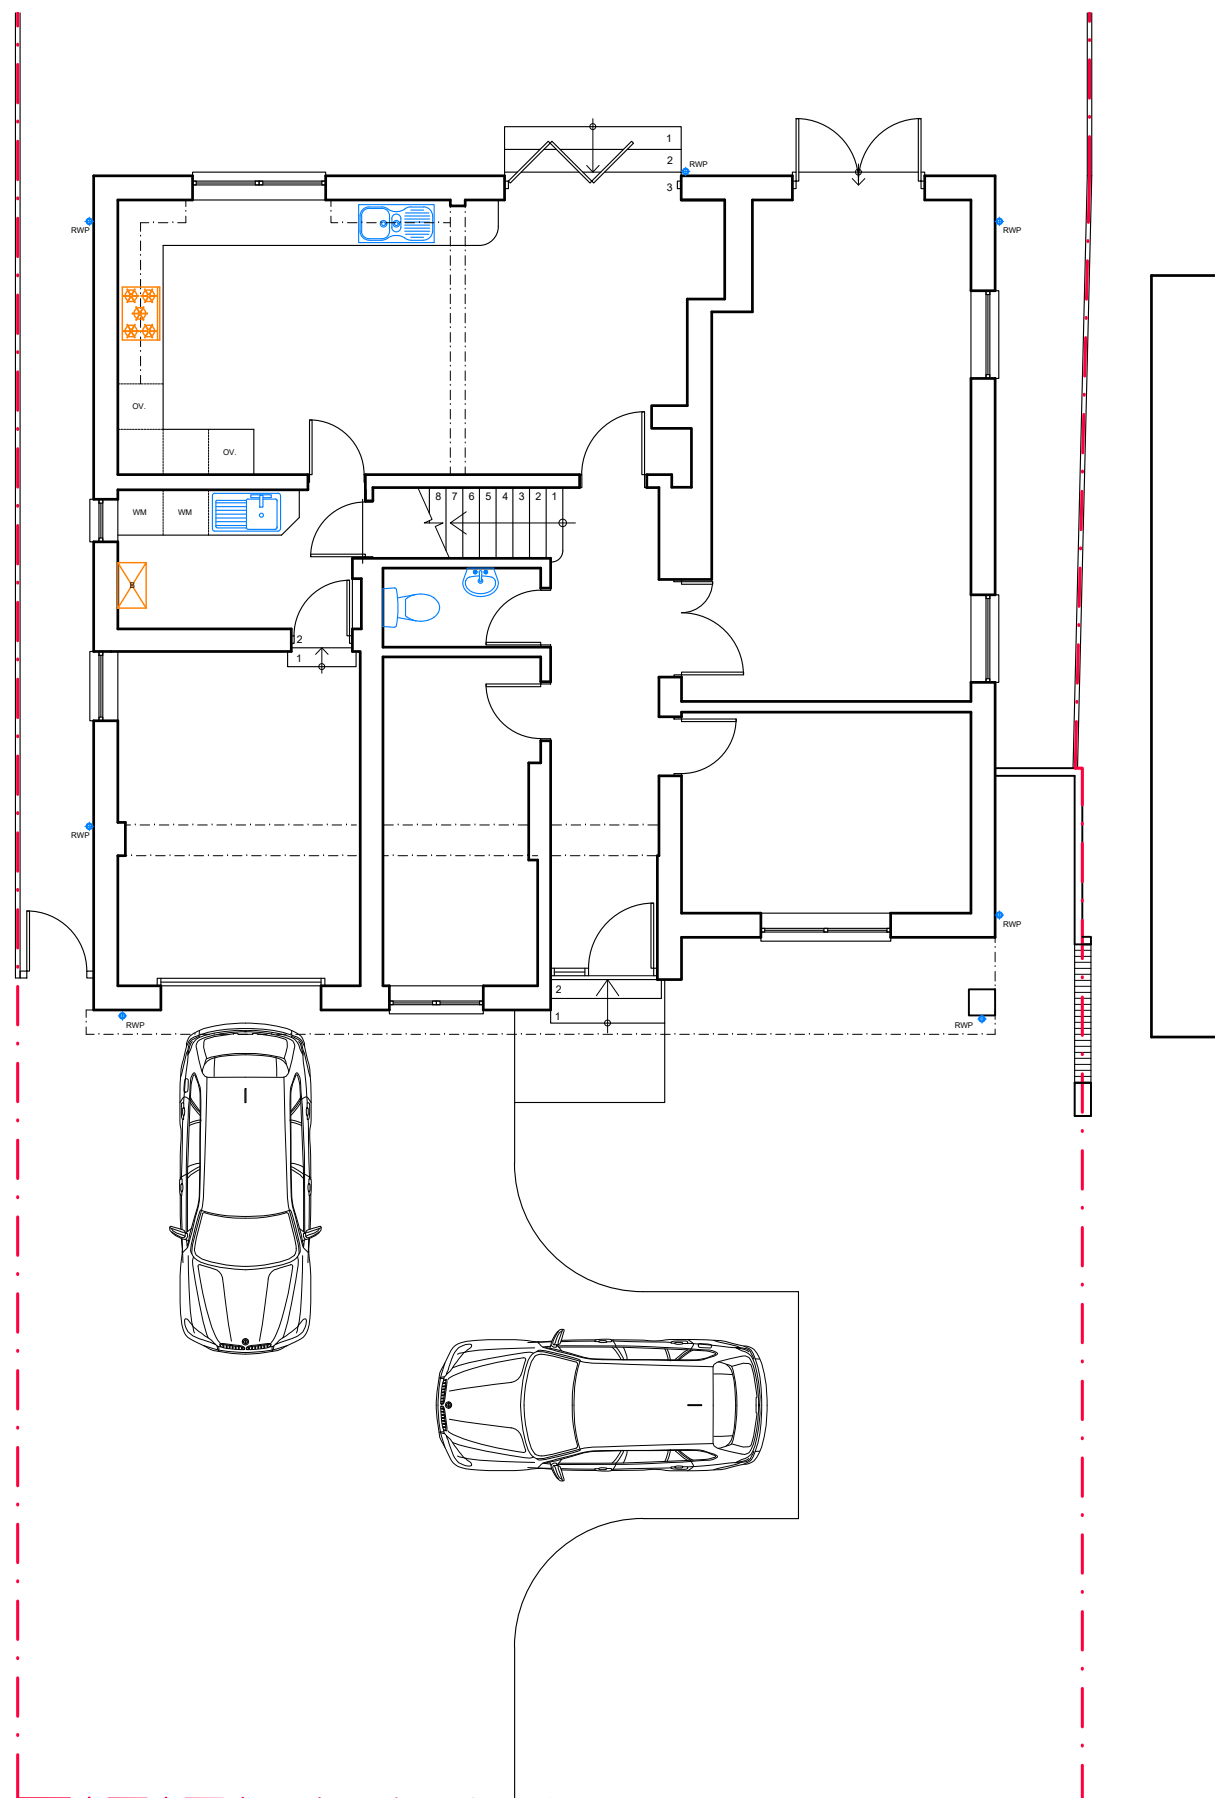


NOTES

This drawing is copyright and must not be reproduced in any form without written consent of Enhance Architecture Ltd

This drawing is for planning purposes only. Any dimensions used must therefore be verified on site and contractors / sub-contractors who follow them do so at their own risk.

NB. Any dims provided in brackets are indicative only - setting out is likely to be determined by other criteria.

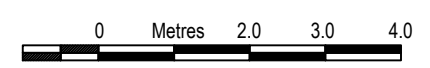

Scale 1:100

NOT FOR CONSTRUCTION

Rev	Date	Revision
-----	------	----------

Clients:  
Dawn & Chris Mair

Project:  
23 Whiteoak Way, Nailsea, Bristol BS48 4YS  
Single storey front extension

Drawing:  
Site plan  
EXISTING



1 Grosvenor Road, Bristol, BS2 8XD

m: +44(0)7779 668358 / e: chris@enhancearchitecture.com  
w: www.enhancearchitecture.com

Drawing Number: 2326_23WW_X001	Revision: *
-----------------------------------	----------------

Scale: 1:100 @A3	Date: 01.2024	Drawn: CS
---------------------	------------------	--------------


Site plan

NOTES

This drawing is copyright and must not be reproduced in any form without written consent of Enhance Architecture Ltd

This drawing is for planning purposes only. Any dimensions used must therefore be verified on site and contractors / sub-contractors who follow them do so at their own risk.

NB. Any dims provided in brackets are indicative only - setting out is likely to be determined by other criteria.

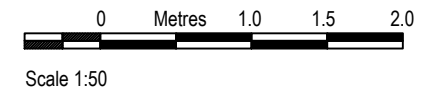

NOT FOR CONSTRUCTION

Rev	Date	Revision

Clients:  
Dawn & Chris Mair

Project:  
23 Whiteoak Way, Nailsea, Bristol BS48 4YS  
Single storey front extension

Drawing:  
Ground floor plan  
EXISTING




1 Grosvenor Road, Bristol, BS2 8XD


m: +44(0)7779 668358 / e: chris@enhancearchitecture.com  
w: www.enhancearchitecture.com

Drawing Number: 2326_23WW_X002	Revision: *
-----------------------------------	----------------

Scale: 1:50 @A3	Date: 01.2024	Drawn: CS
--------------------	------------------	--------------

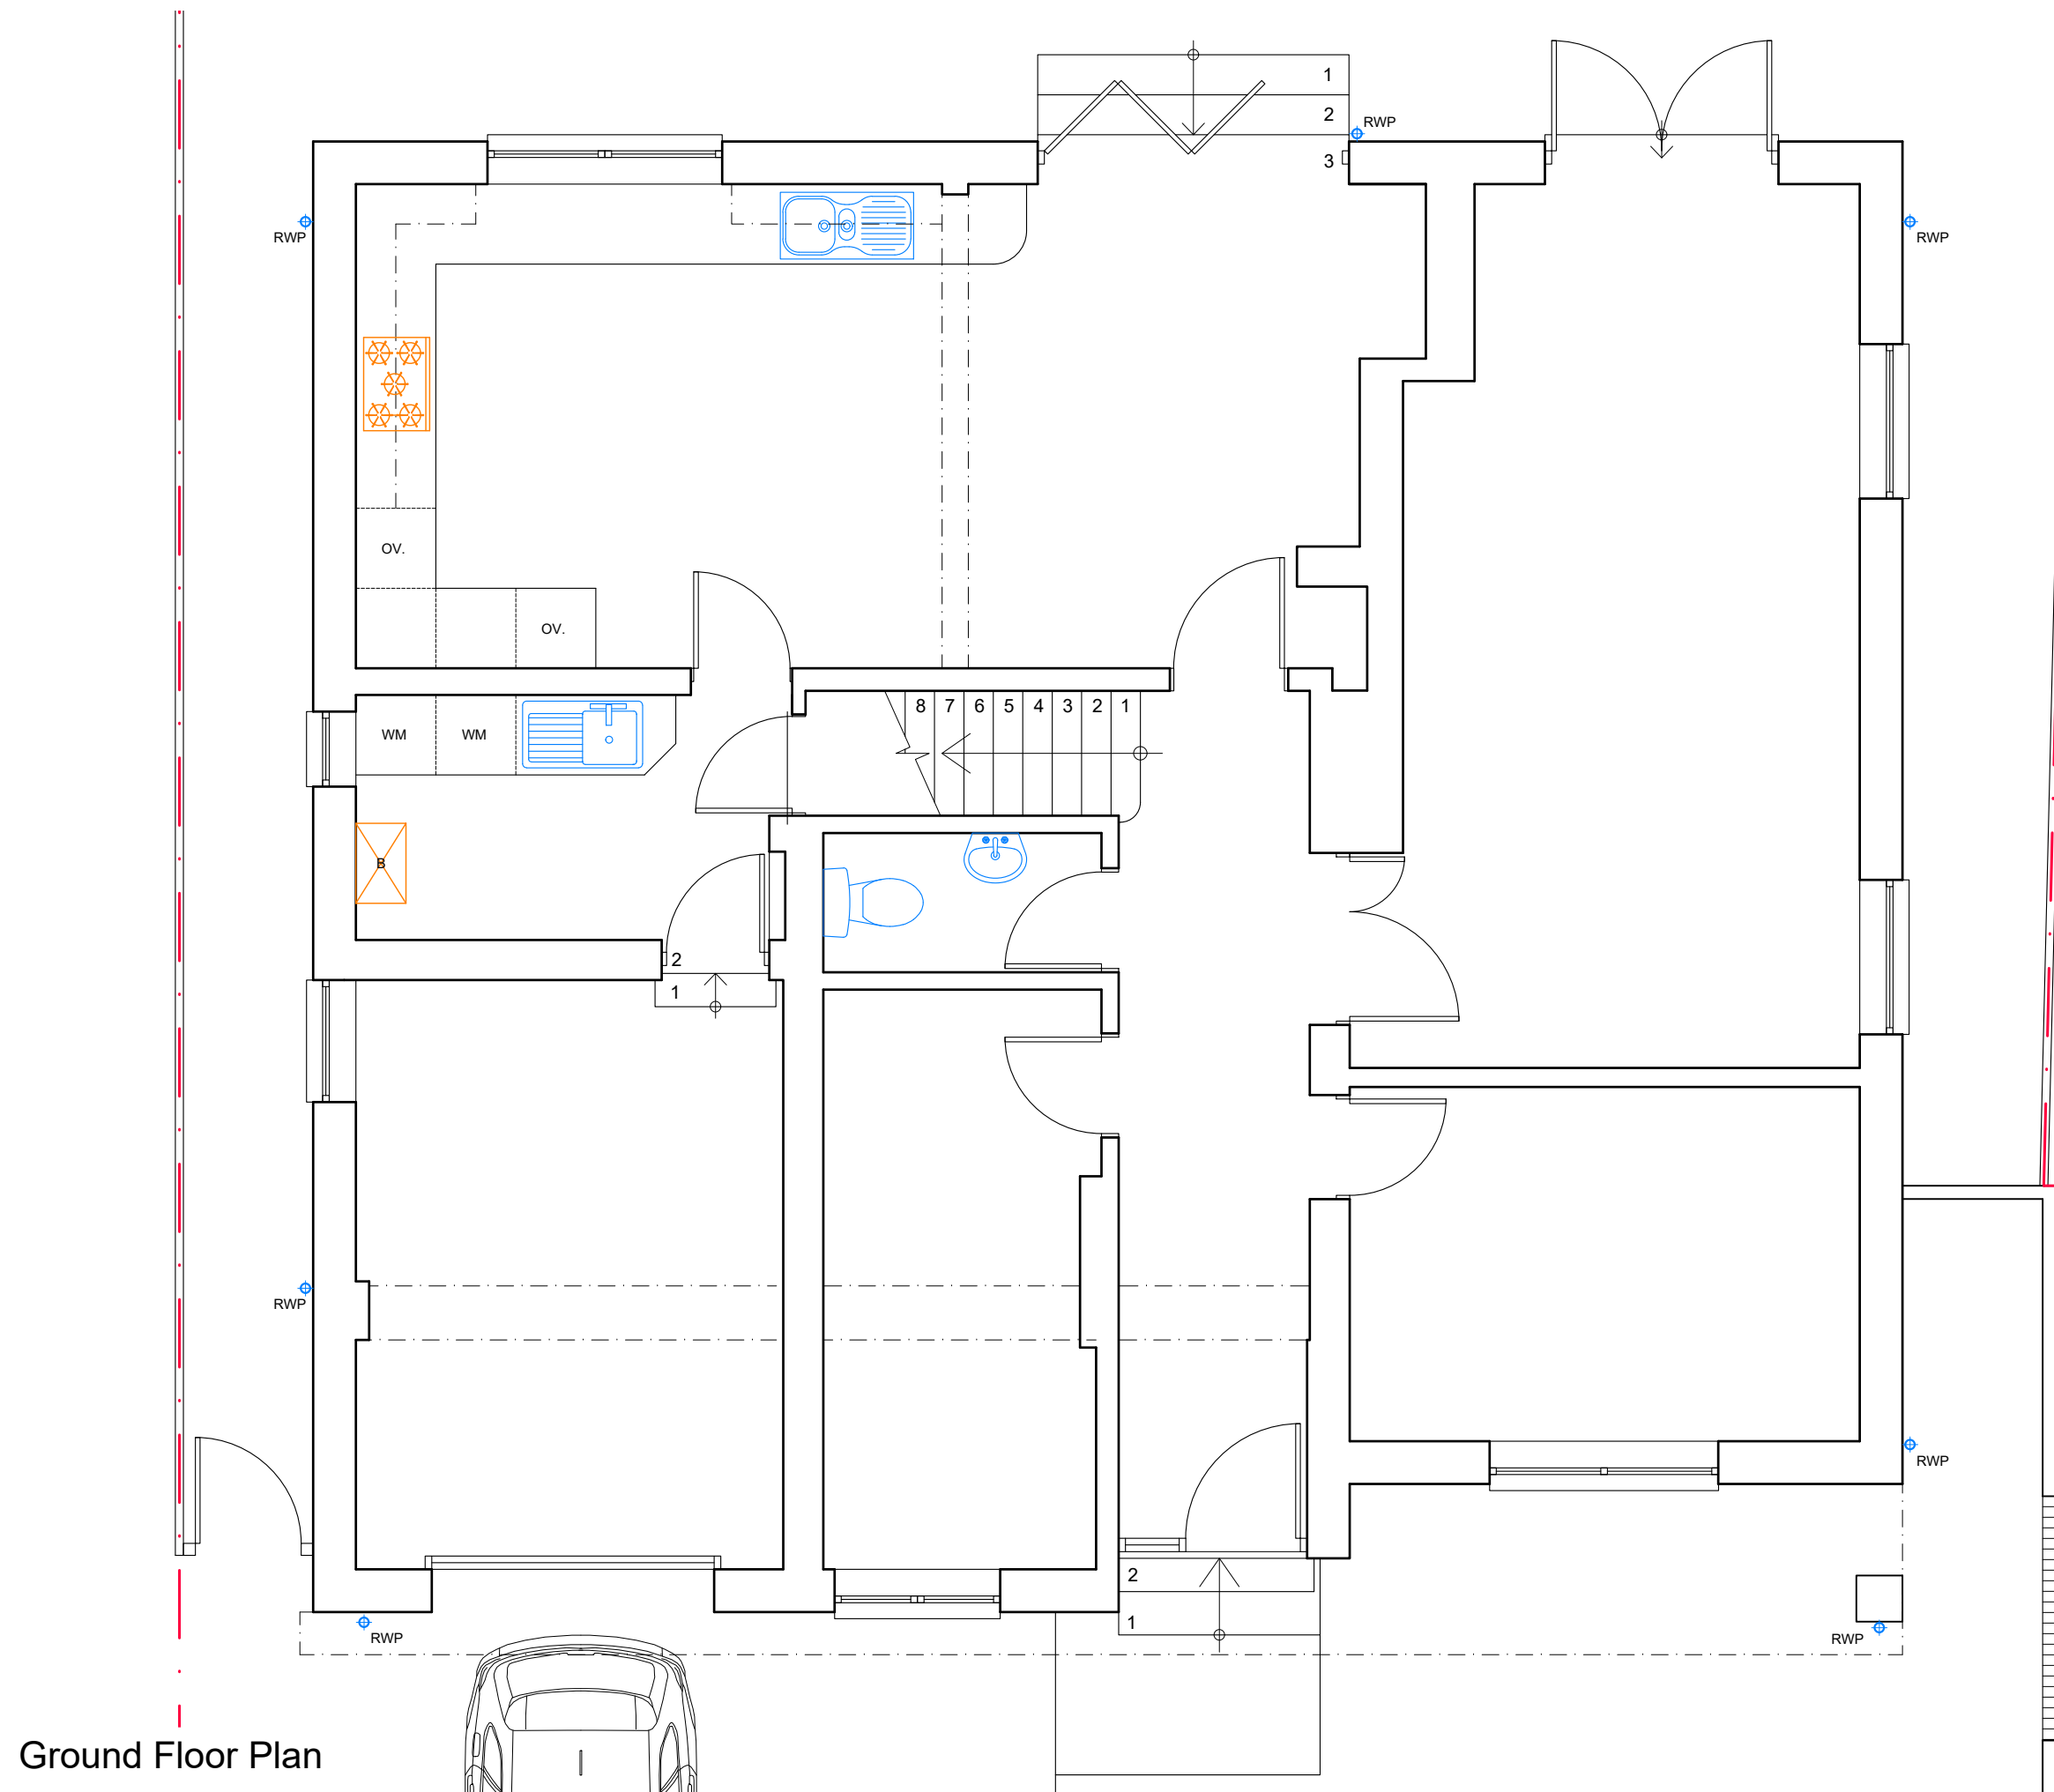

Ground Floor Plan

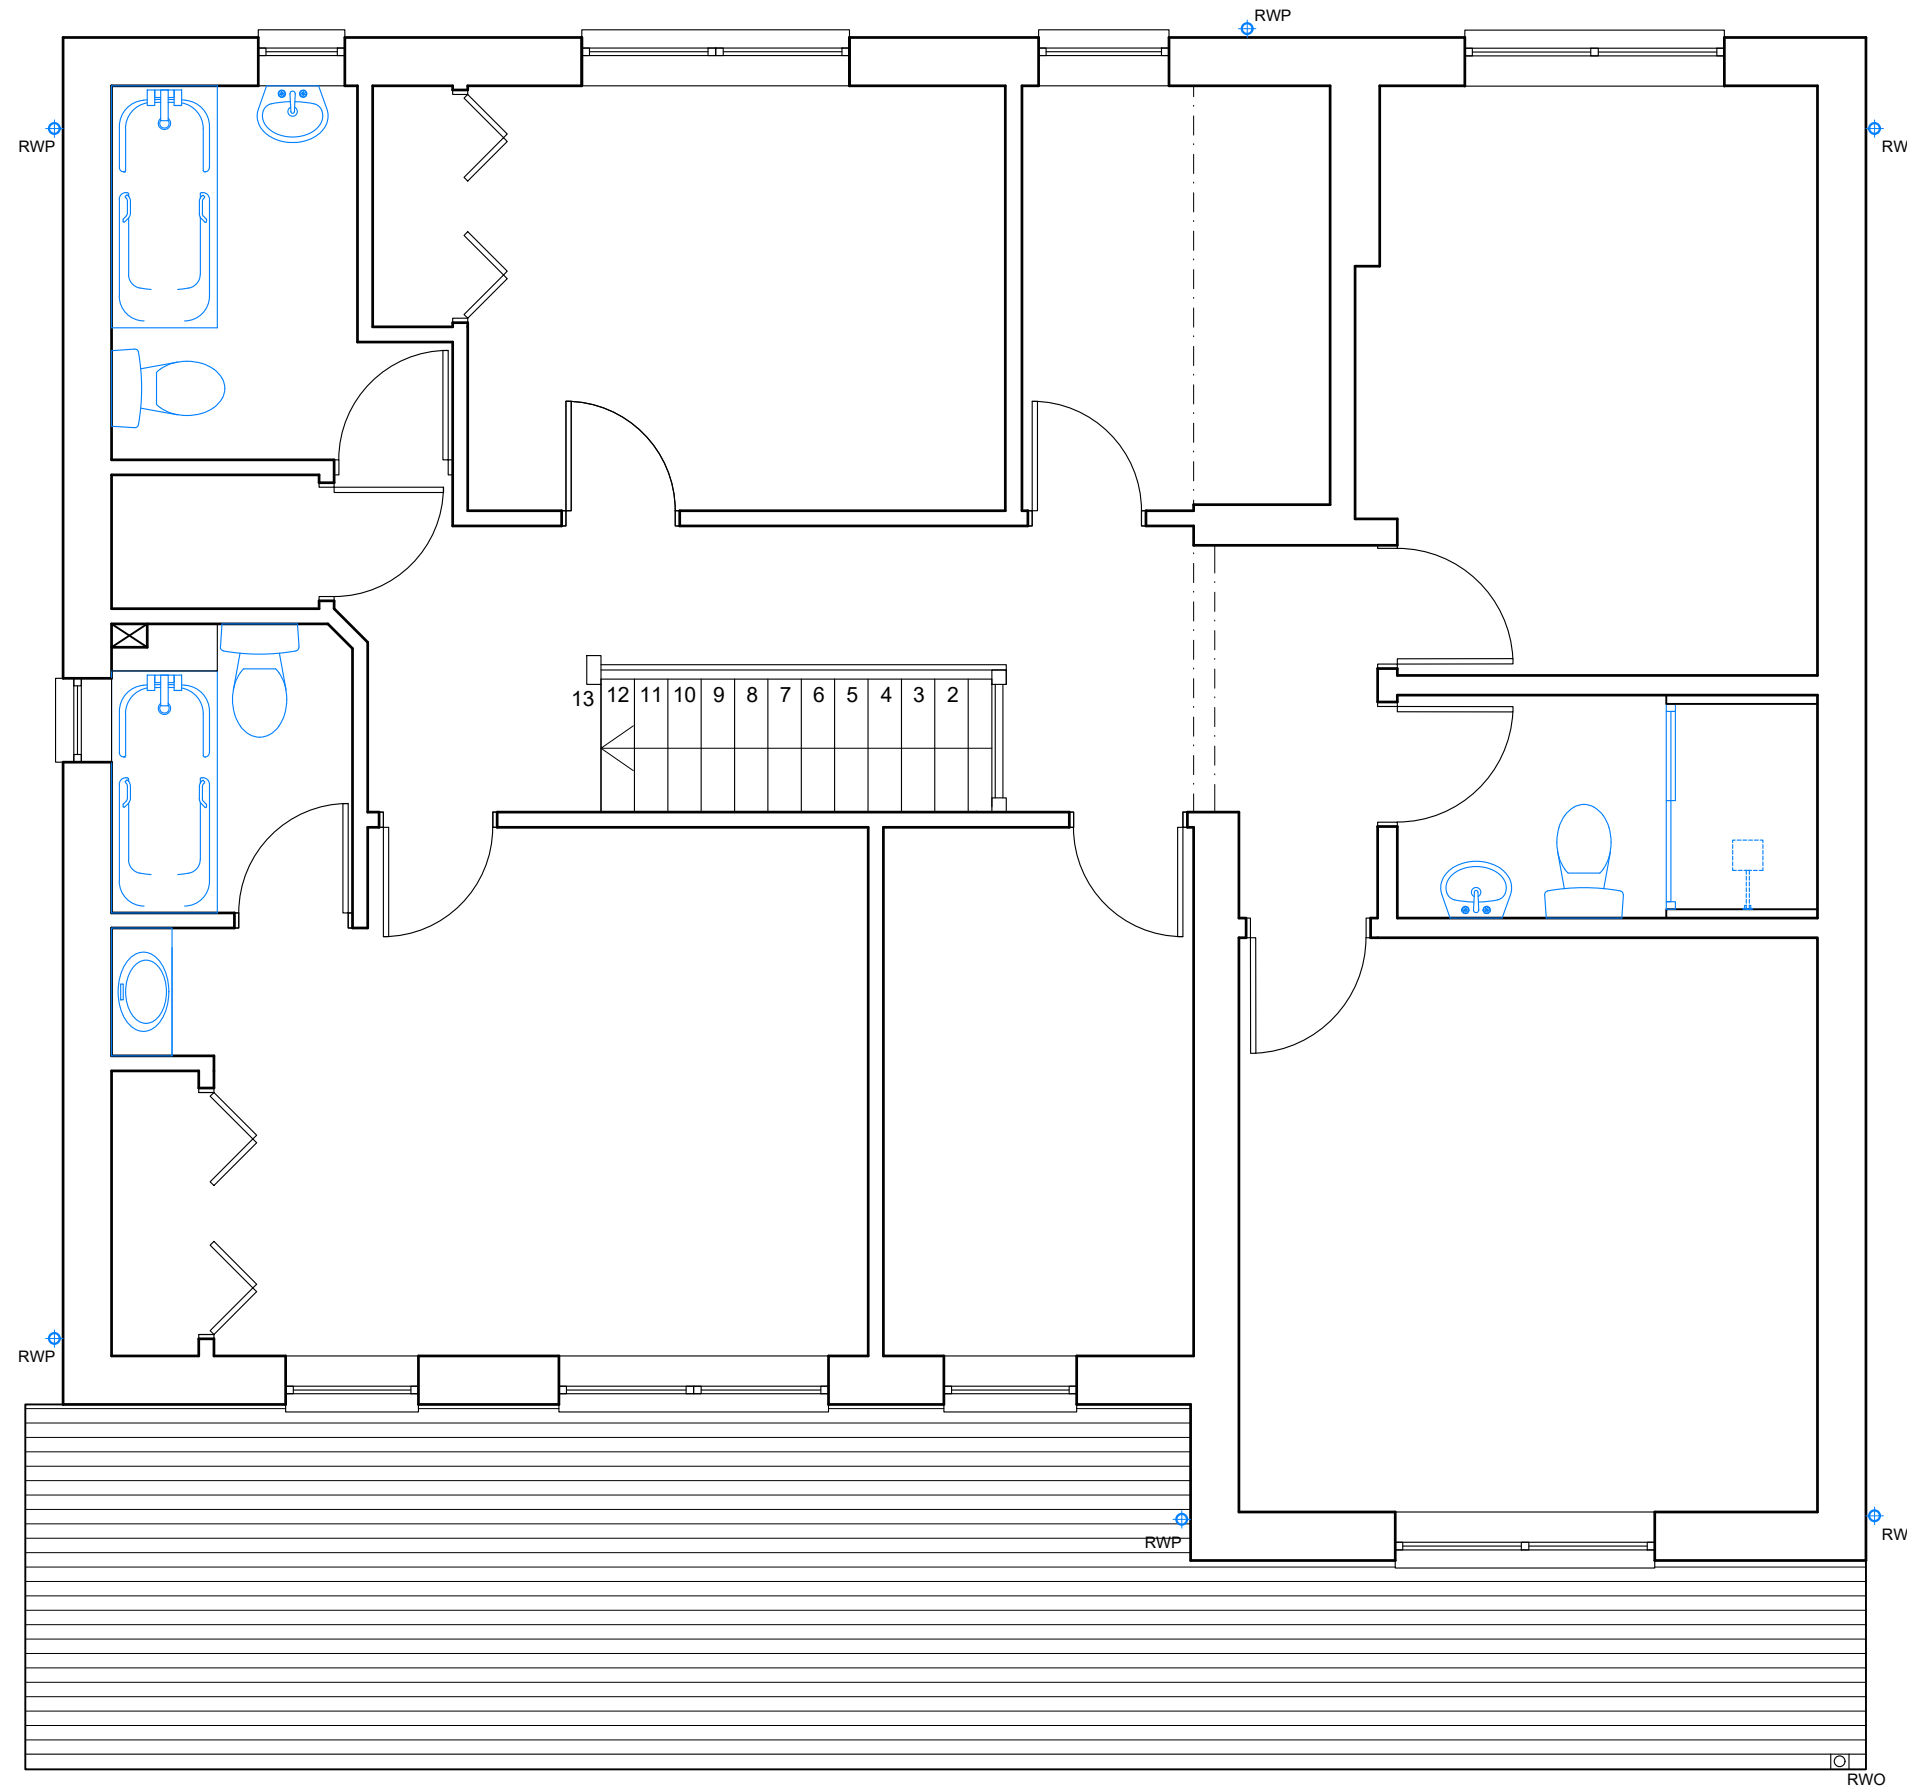


NOTES

This drawing is copyright and must not be reproduced in any form without written consent of Enhance Architecture Ltd

This drawing is for planning purposes only. Any dimensions used must therefore be verified on site and contractors / sub-contractors who follow them do so at their own risk.

NB. Any dims provided in brackets are indicative only - setting out is likely to be determined by other criteria.

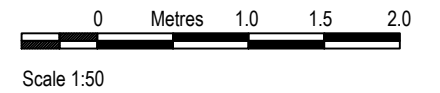

NOT FOR CONSTRUCTION

Rev	Date	Revision

Clients:  
Dawn & Chris Mair

Project:  
23 Whiteoak Way, Nailsea, Bristol BS48 4YS  
Single storey front extension

Drawing:  
First floor plan  
EXISTING



1 Grosvenor Road, Bristol, BS2 8XD

m: +44(0)7779 668358 / e: chris@enhancearchitecture.com  
w: www.enhancearchitecture.com

Drawing Number:  
2326\_23WW\_X003

Revision:  
\*

Scale:  
1:50 @A3

Date:  
01.2024

Drawn:  
CS


First Floor Plan

NOTES

This drawing is copyright and must not be reproduced in any form without written consent of Enhance Architecture Ltd

This drawing is for planning purposes only. Any dimensions used must therefore be verified on site and contractors / sub-contractors who follow them do so at their own risk.

NB. Any dims provided in brackets are indicative only - setting out is likely to be determined by other criteria.

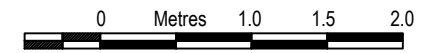

Scale 1:50

NOT FOR CONSTRUCTION



Front Elevation

Rev	Date	Revision
-----	------	----------

Clients:  
Dawn & Chris Mair

Project:  
23 Whiteoak Way, Nailsea, Bristol BS48 4YS  
Single storey front extension

Drawing:  
Front Elevation  
EXISTING



1 Grosvenor Road, Bristol, BS2 8XD

m: +44(0)7779 668358 / e: chris@enhancearchitecture.com  
w: www.enhancearchitecture.com

Drawing Number: 2326\_23WW\_X004      Revision: \*


Scale: 1:50 @A3      Date: 01.2024      Drawn: CS

NOTES


This drawing is copyright and must not be reproduced in any form without written consent of Enhance Architecture Ltd

This drawing is for planning purposes only. Any dimensions used must therefore be verified on site and contractors / sub-contractors who follow them do so at their own risk.

NB. Any dims provided in brackets are indicative only - setting out is likely to be determined by other criteria.

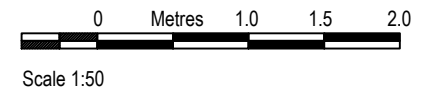

NOT FOR CONSTRUCTION

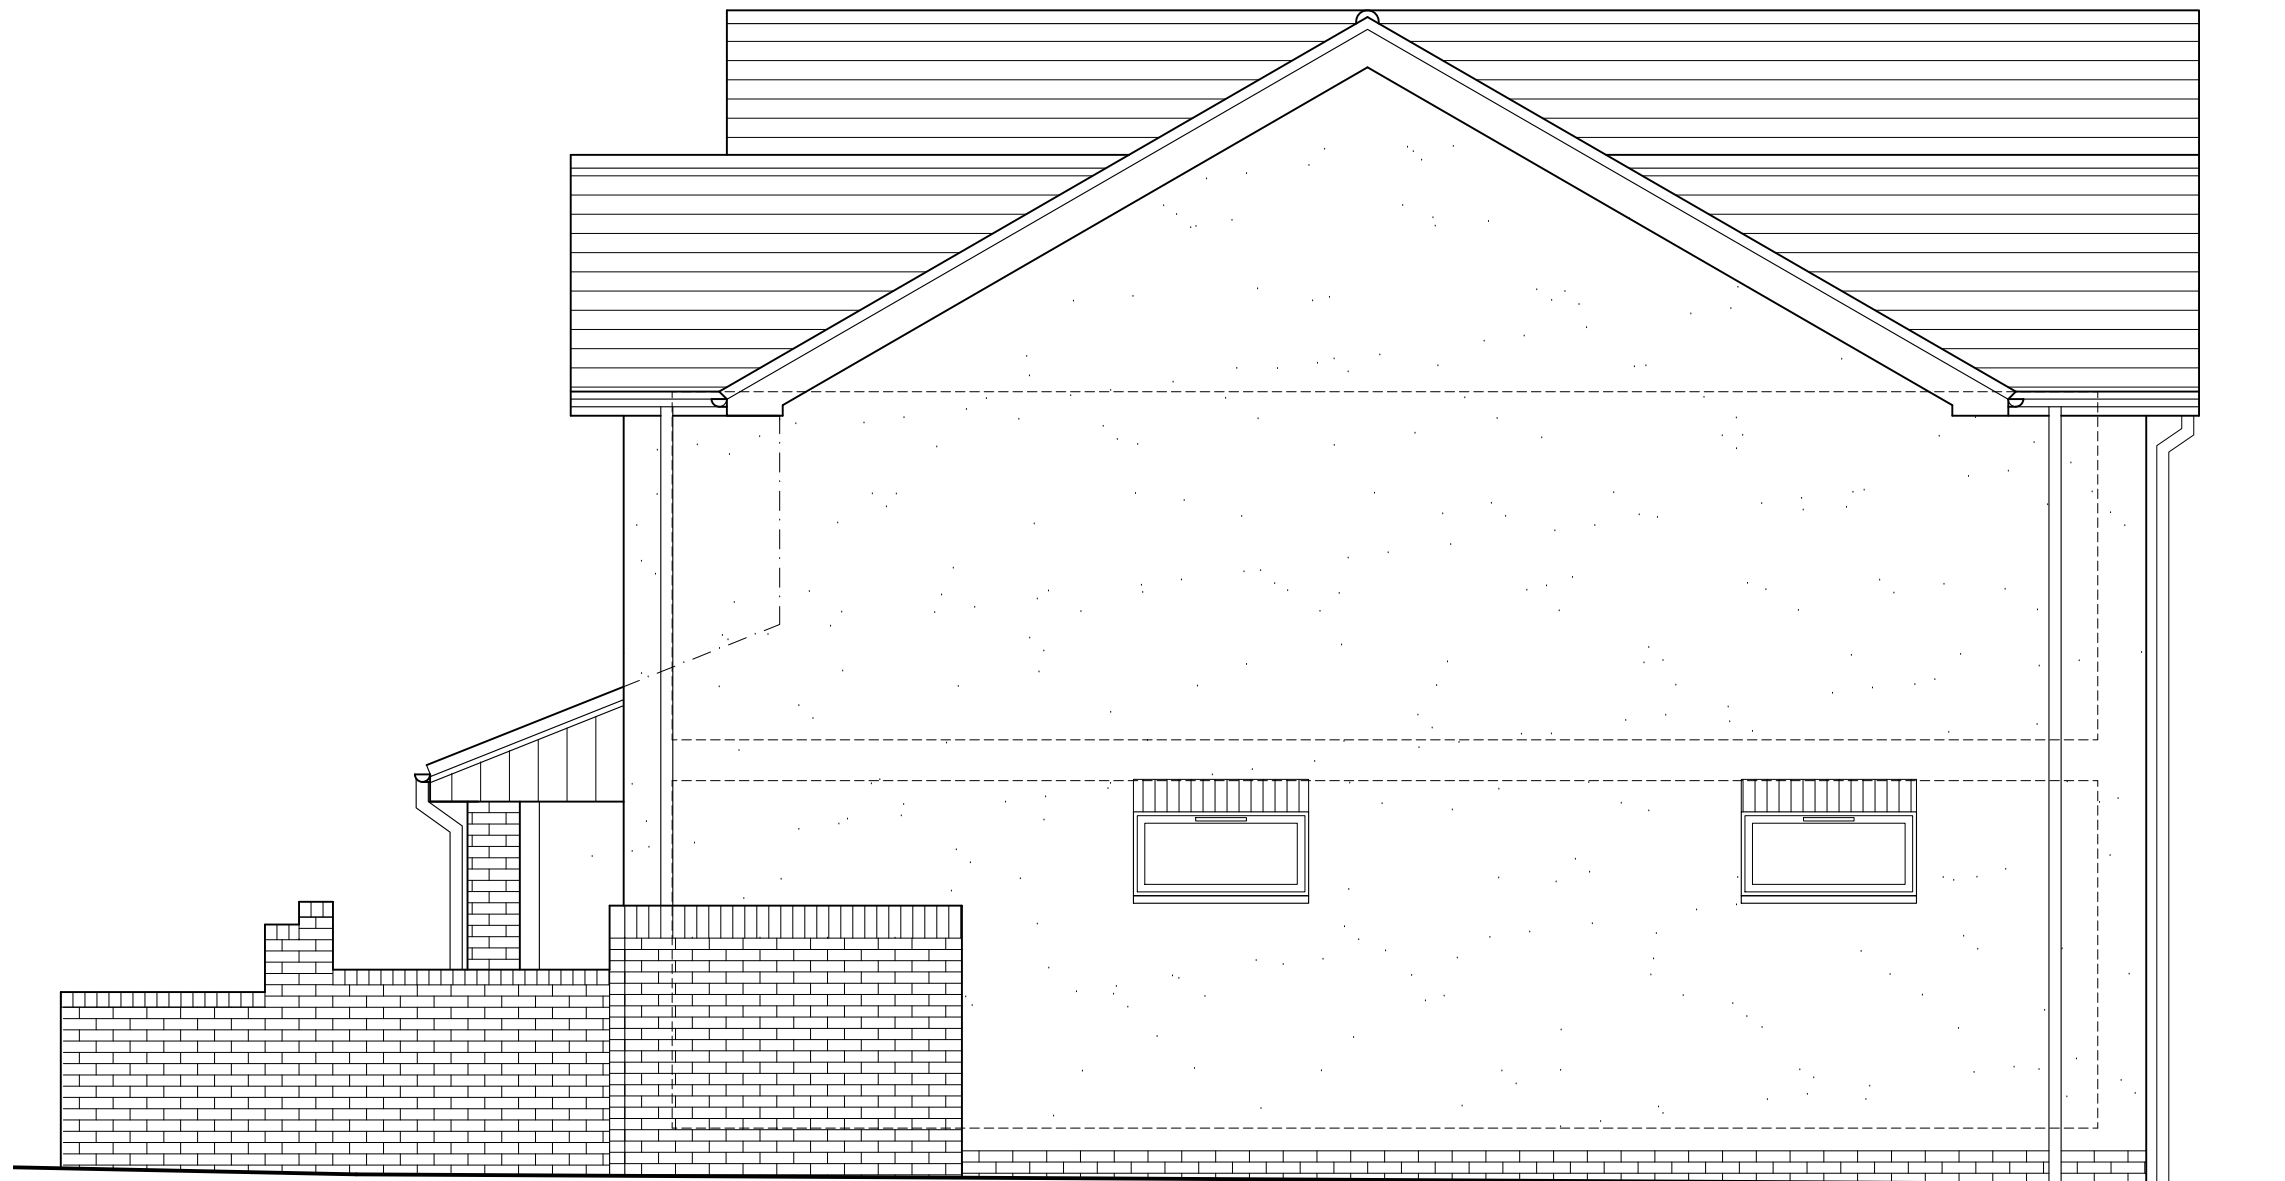

Rev	Date	Revision
-----	------	----------

Clients:  
Dawn & Chris Mair

Project:  
23 Whiteoak Way, Nailsea, Bristol BS48 4YS  
Single storey front extension

Drawing:  
Side Elevation  
EXISTING




1 Grosvenor Road, Bristol, BS2 8XD

m: +44(0)7779 668358 / e: chris@enhancearchitecture.com  
w: www.enhancearchitecture.com

Drawing Number: 2326\_23WW\_X005  
Revision: \*

Scale: 1:50 @A3  
Date: 01.2024  
Drawn: CS

Side Elevation

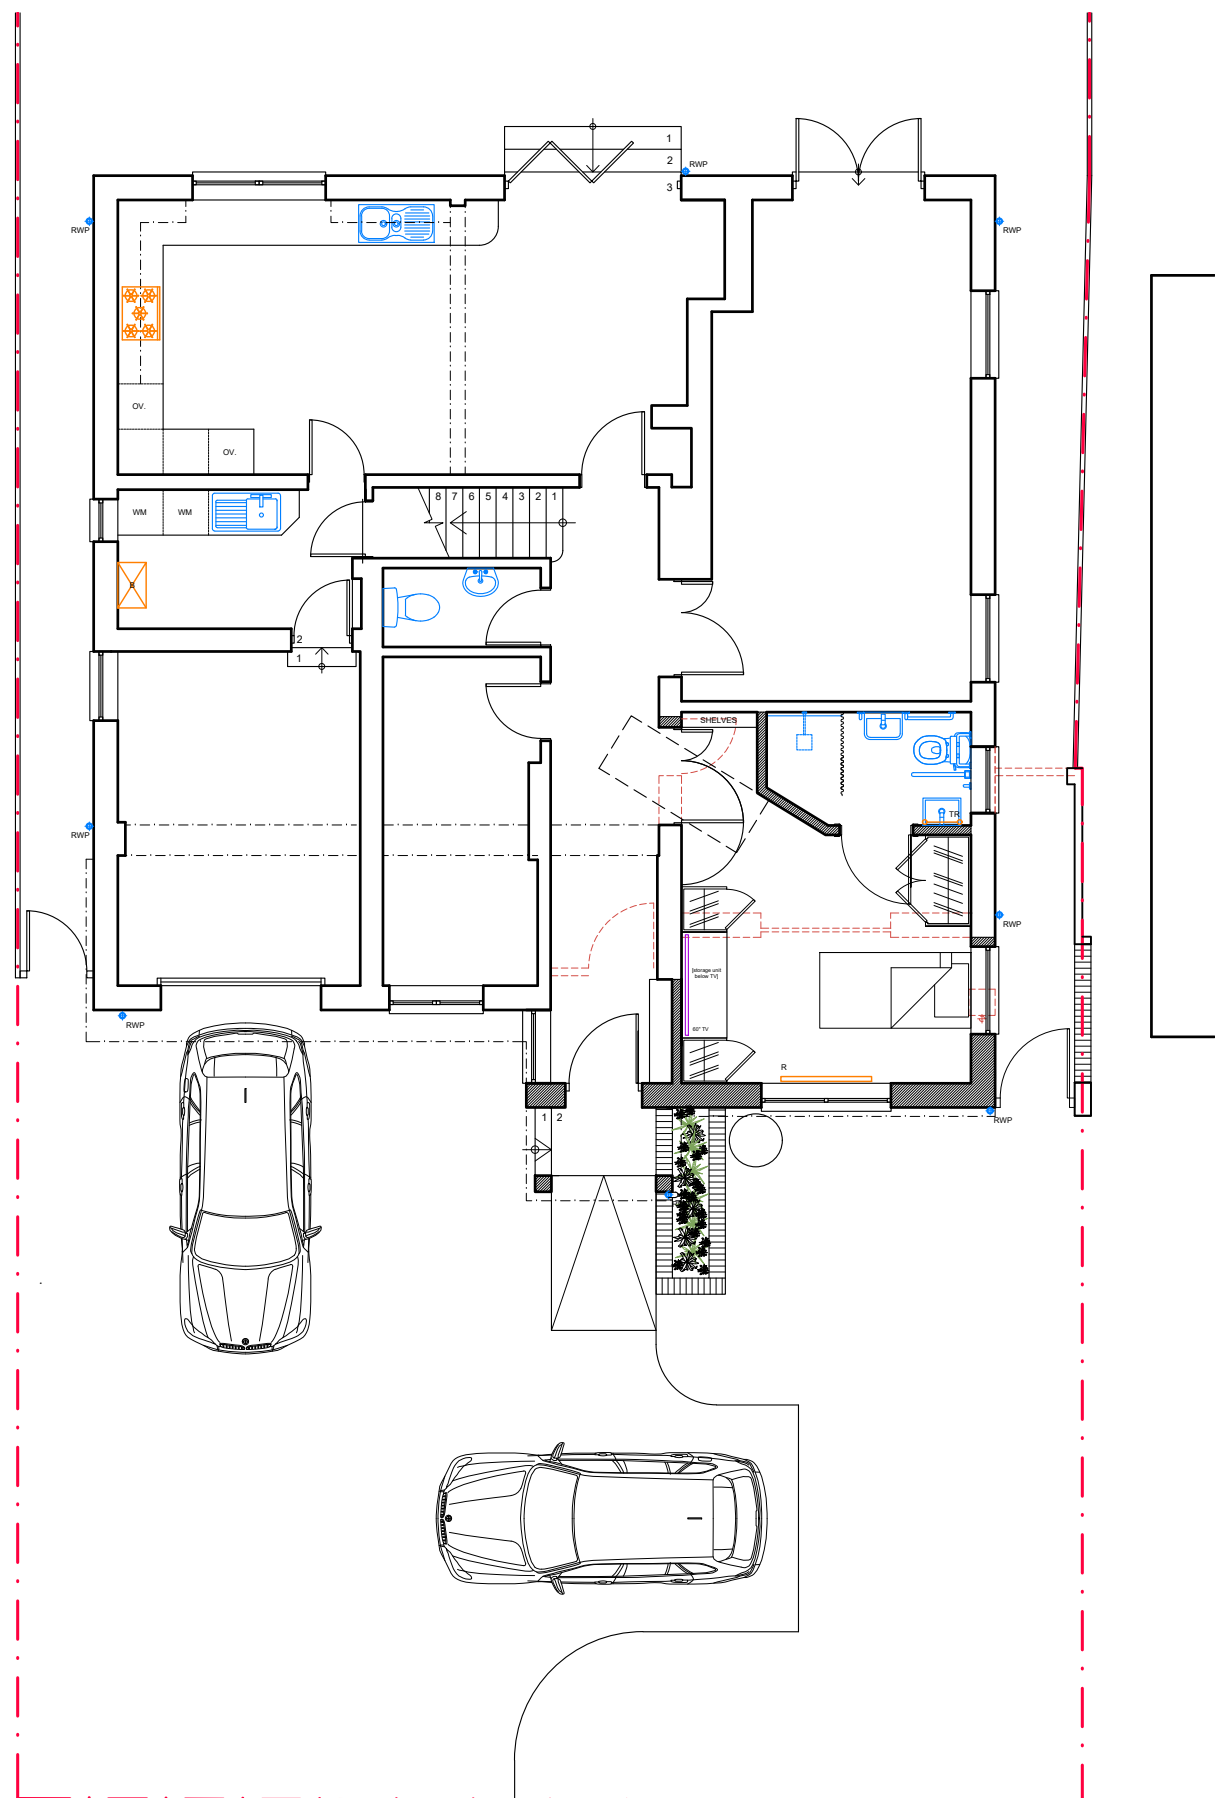


NOTES

This drawing is copyright and must not be reproduced in any form without written consent of Enhance Architecture Ltd

This drawing is for planning purposes only. Any dimensions used must therefore be verified on site and contractors / sub-contractors who follow them do so at their own risk.

NB. Any dims provided in brackets are indicative only - setting out is likely to be determined by other criteria.

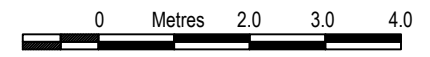

Scale 1:100

NOT FOR CONSTRUCTION

Rev	Date	Revision
-----	------	----------

Clients:  
Dawn & Chris Mair

Project:  
23 Whiteoak Way, Nailsea, Bristol BS48 4YS  
Single storey front extension

Drawing:  
Site plan  
PROPOSED



1 Grosvenor Road, Bristol, BS2 8XD

m: +44(0)7779 668358 / e: chris@enhancearchitecture.com  
w: www.enhancearchitecture.com

Drawing Number: 2326_23WW_D100	Revision: *
-----------------------------------	----------------

Scale: 1:100 @A3	Date: 01.2024	Drawn: CS
---------------------	------------------	--------------


Site plan

NOTES

This drawing is copyright and must not be reproduced in any form without written consent of Enhance Architecture Ltd

This drawing is for planning purposes only. Any dimensions used must therefore be verified on site and contractors / sub-contractors who follow them do so at their own risk.

NB. Any dims provided in brackets are indicative only - setting out is likely to be determined by other criteria.

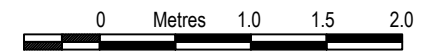

Scale 1:50

NOT FOR CONSTRUCTION

Rev	Date	Revision

Clients:  
Dawn & Chris Mair

Project:  
23 Whiteoak Way, Nailsea, Bristol BS48 4YS  
Single storey front extension

Drawing:  
Ground floor plan (partial)  
PROPOSED




1 Grosvenor Road, Bristol, BS2 8XD

m: +44(0)7779 668358 / e: chris@enhancearchitecture.com  
w: www.enhancearchitecture.com


Drawing Number: 2326\_23WW\_D101      Revision: \*

Scale: 1:50 @A3      Date: 01.2024      Drawn: CS

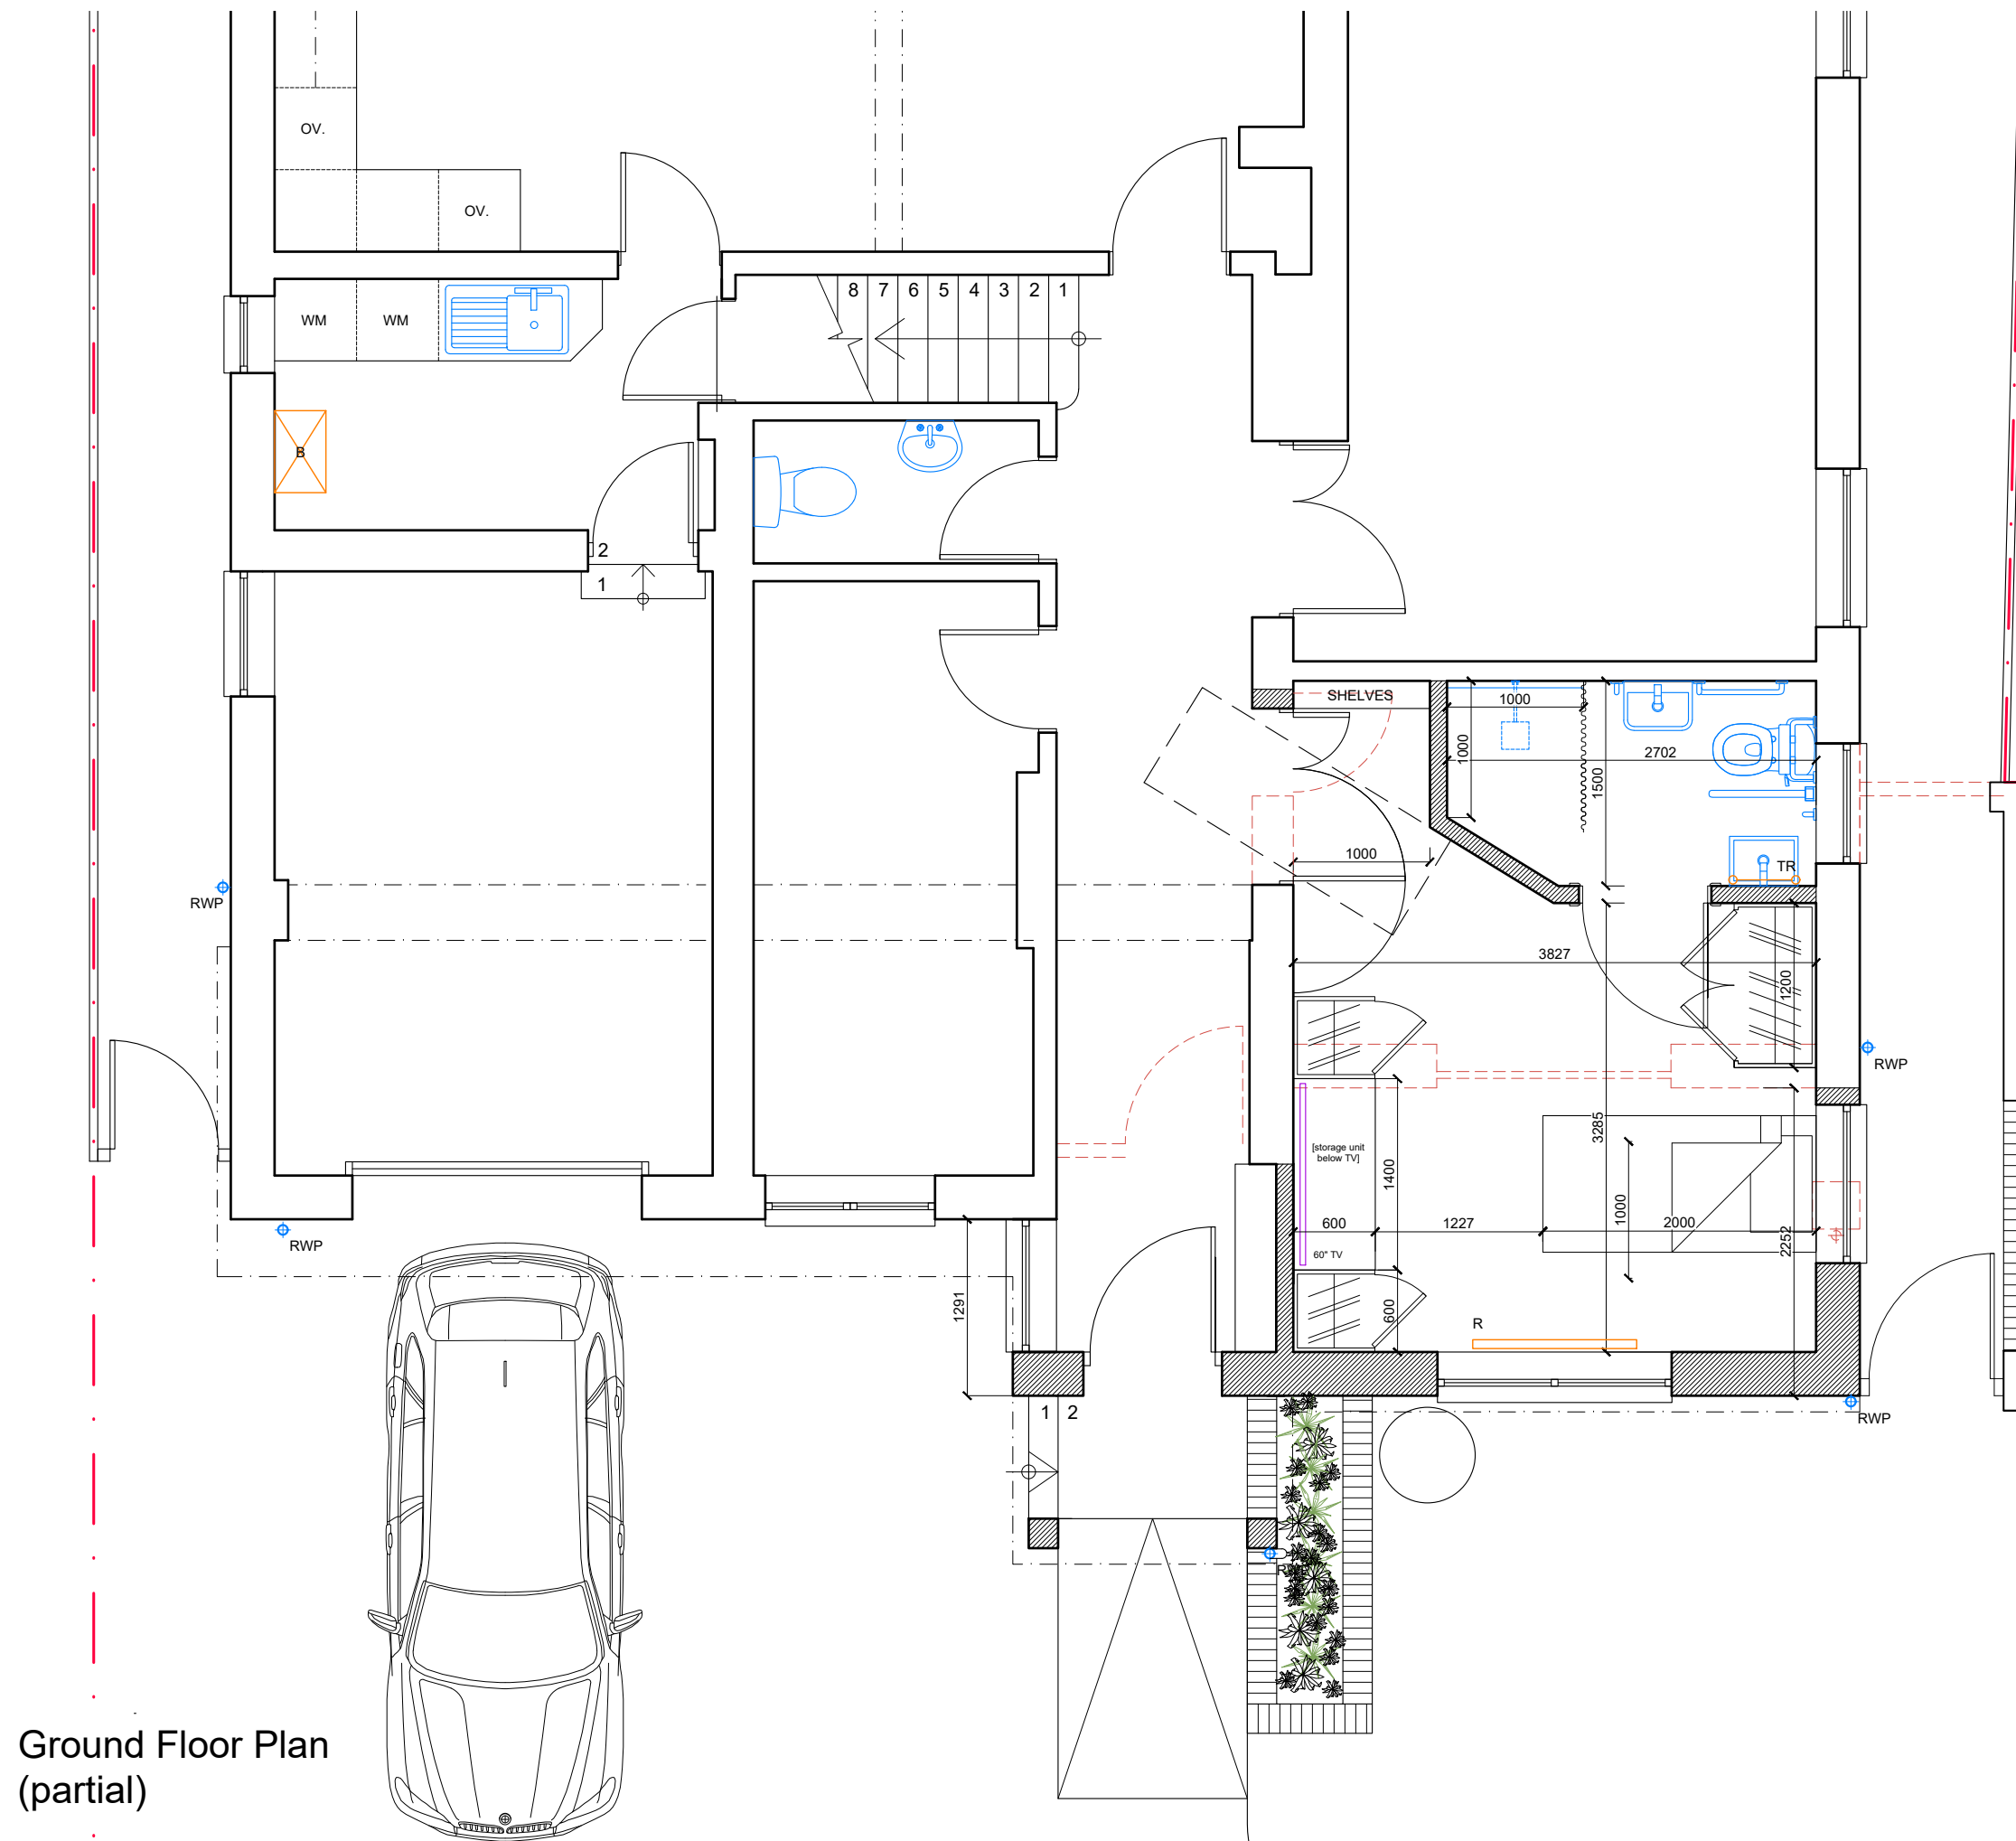

Ground Floor Plan (partial)



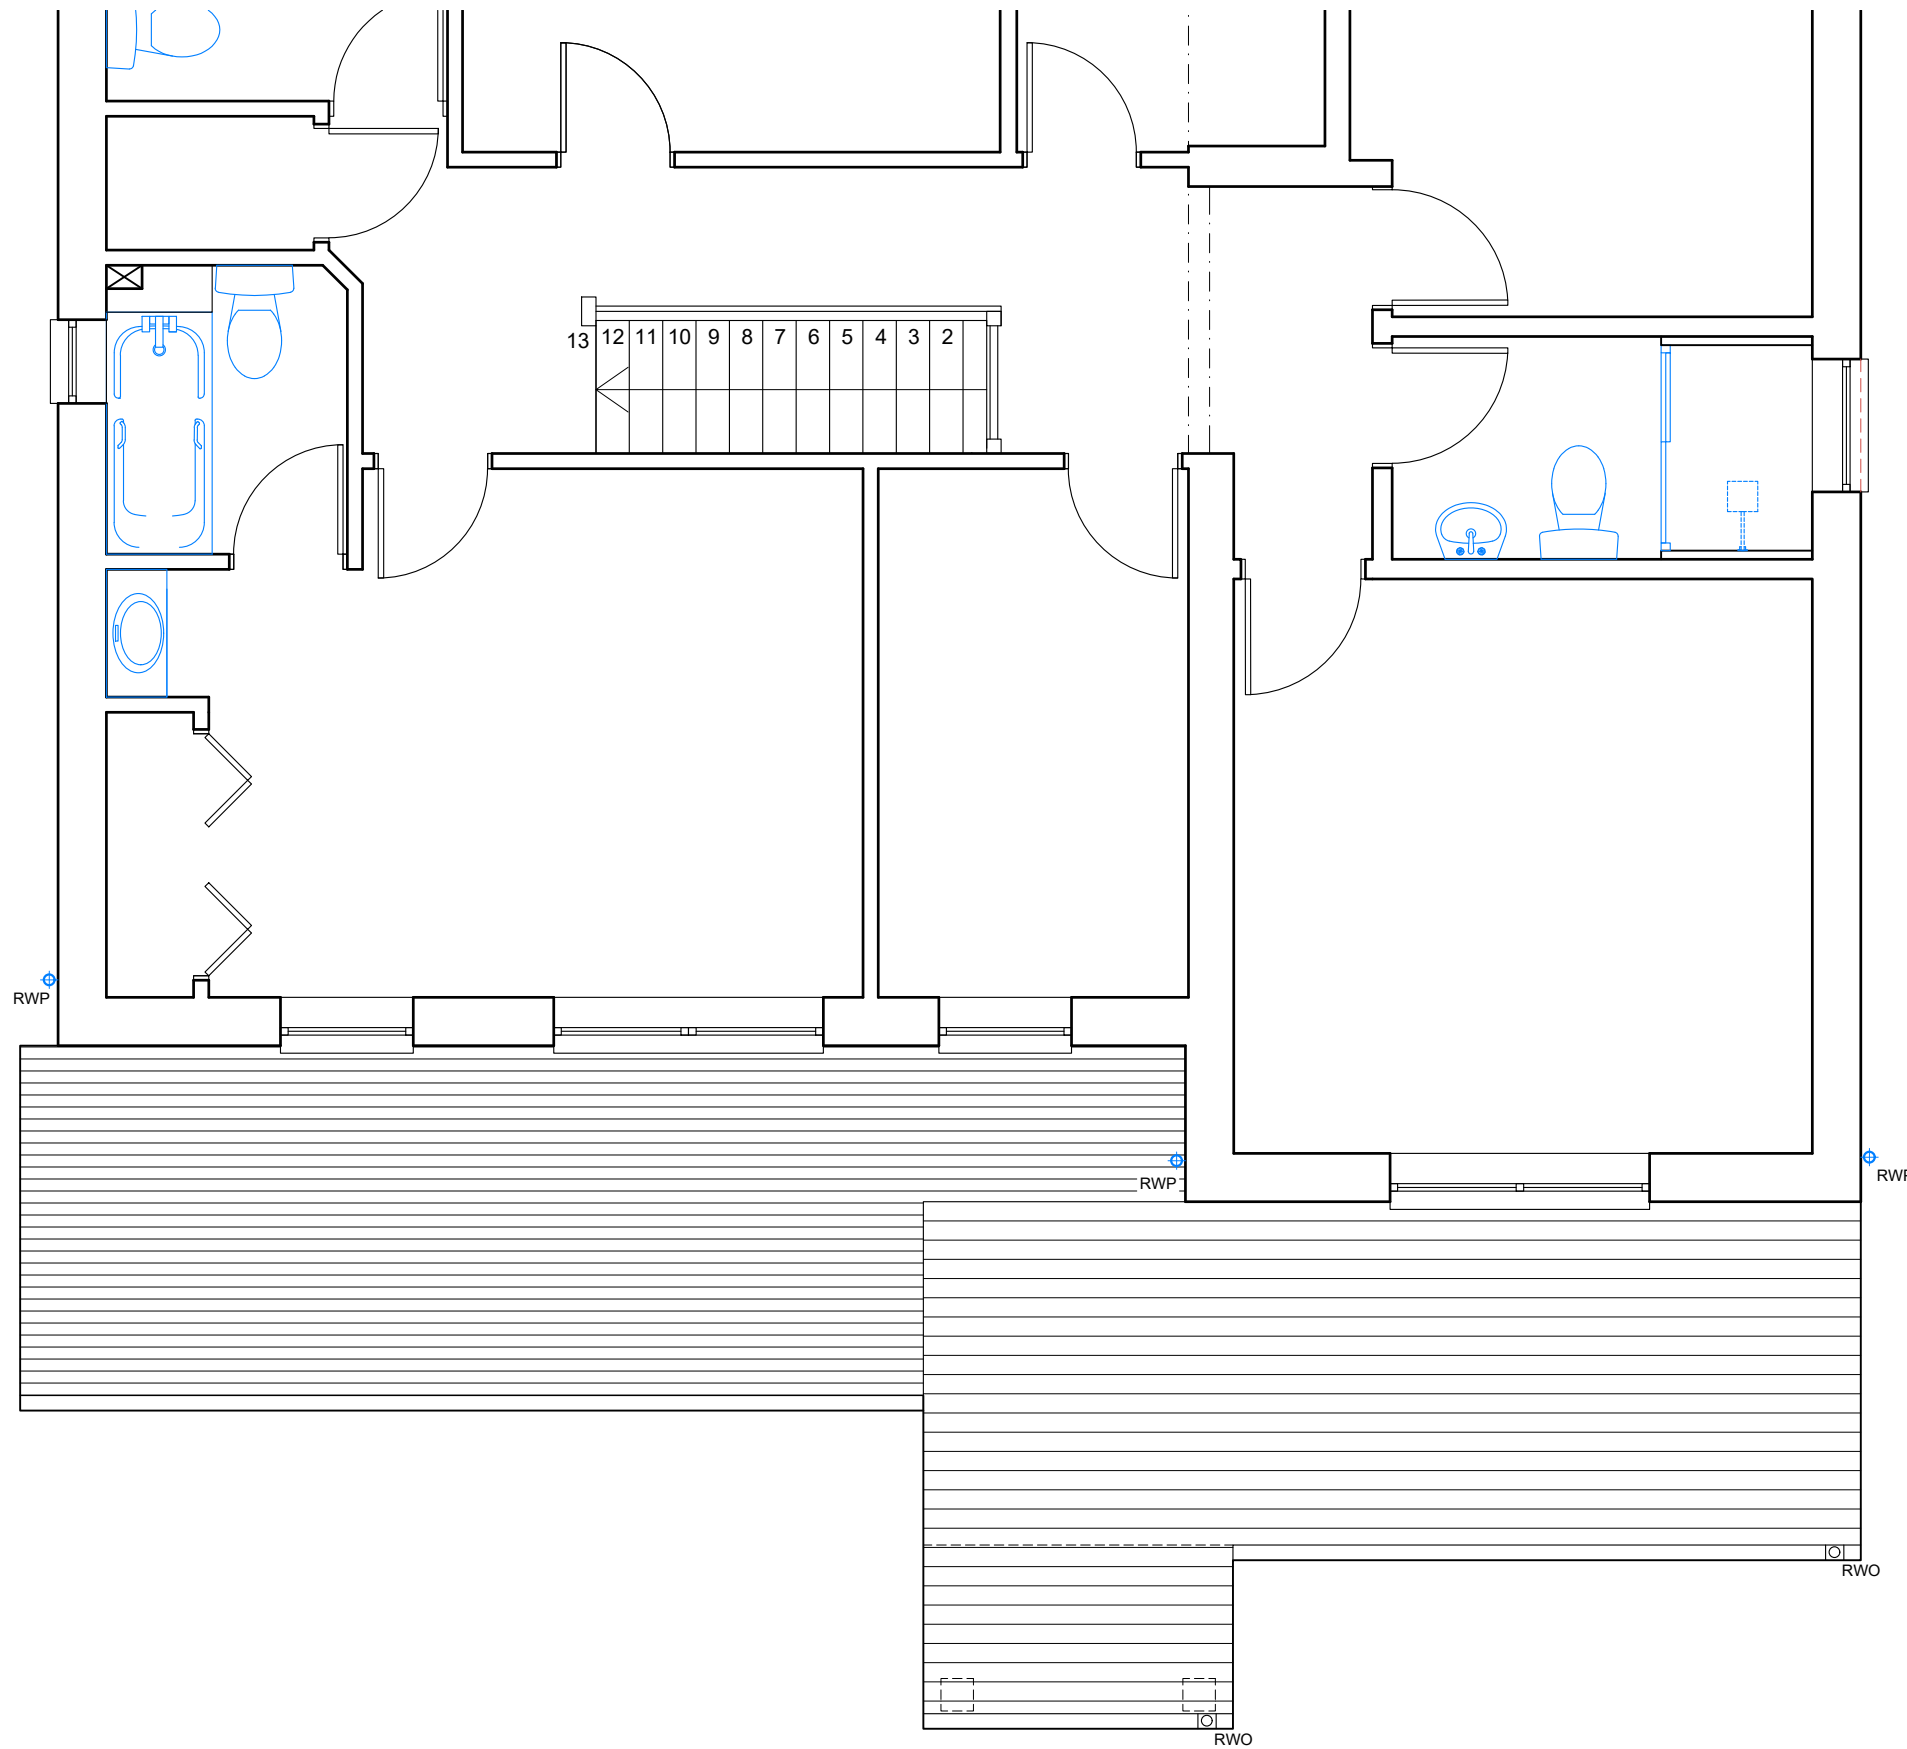


**NOTES**

This drawing is copyright and must not be reproduced in any form without written consent of Enhance Architecture Ltd

This drawing is for planning purposes only. Any dimensions used must therefore be verified on site and contractors / sub-contractors who follow them do so at their own risk.

NB. Any dims provided in brackets are indicative only - setting out is likely to be determined by other criteria.

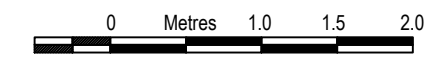

Scale 1:50

**NOT FOR CONSTRUCTION**

Rev	Date	Revision

Clients:  
Dawn & Chris Mair

Project:  
23 Whiteoak Way, Nailsea, Bristol BS48 4YS  
Single storey front extension

Drawing:  
First floor plan (partial)  
PROPOSED



1 Grosvenor Road, Bristol, BS2 8XD

m: +44(0)7779 668358 / e: chris@enhancearchitecture.com  
w: www.enhancearchitecture.com

Drawing Number: 2326_23WW_D102	Revision: *
-----------------------------------	----------------

Scale: 1:50 @A3	Date: 01.2024	Drawn: CS
--------------------	------------------	--------------


First Floor Plan (partial)

NOTES

This drawing is copyright and must not be reproduced in any form without written consent of Enhance Architecture Ltd

This drawing is for planning purposes only. Any dimensions used must therefore be verified on site and contractors / sub-contractors who follow them do so at their own risk.

NB. Any dims provided in brackets are indicative only - setting out is likely to be determined by other criteria.

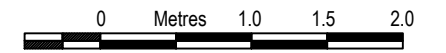

Scale 1:50

NOT FOR CONSTRUCTION



Front Elevation

Rev	Date	Revision
-----	------	----------

Clients:  
Dawn & Chris Mair

Project:  
23 Whiteoak Way, Nailsea, Bristol BS48 4YS  
Single storey front extension

Drawing:  
Front Elevation  
PROPOSED



1 Grosvenor Road, Bristol, BS2 8XD

m: +44(0)7779 668358 / e: chris@enhancearchitecture.com  
w: www.enhancearchitecture.com

Drawing Number: 2326_23WW_D103	Revision: *
-----------------------------------	----------------


Scale: 1:50 @A3	Date: 01.2024	Drawn: CS
--------------------	------------------	--------------

NOTES

This drawing is copyright and must not be reproduced in any form without written consent of Enhance Architecture Ltd

This drawing is for planning purposes only. Any dimensions used must therefore be verified on site and contractors / sub-contractors who follow them do so at their own risk.


NB. Any dims provided in brackets are indicative only - setting out is likely to be determined by other criteria.

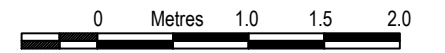

Scale 1:50

NOT FOR CONSTRUCTION

First floor side facing window to be obscure-glazed

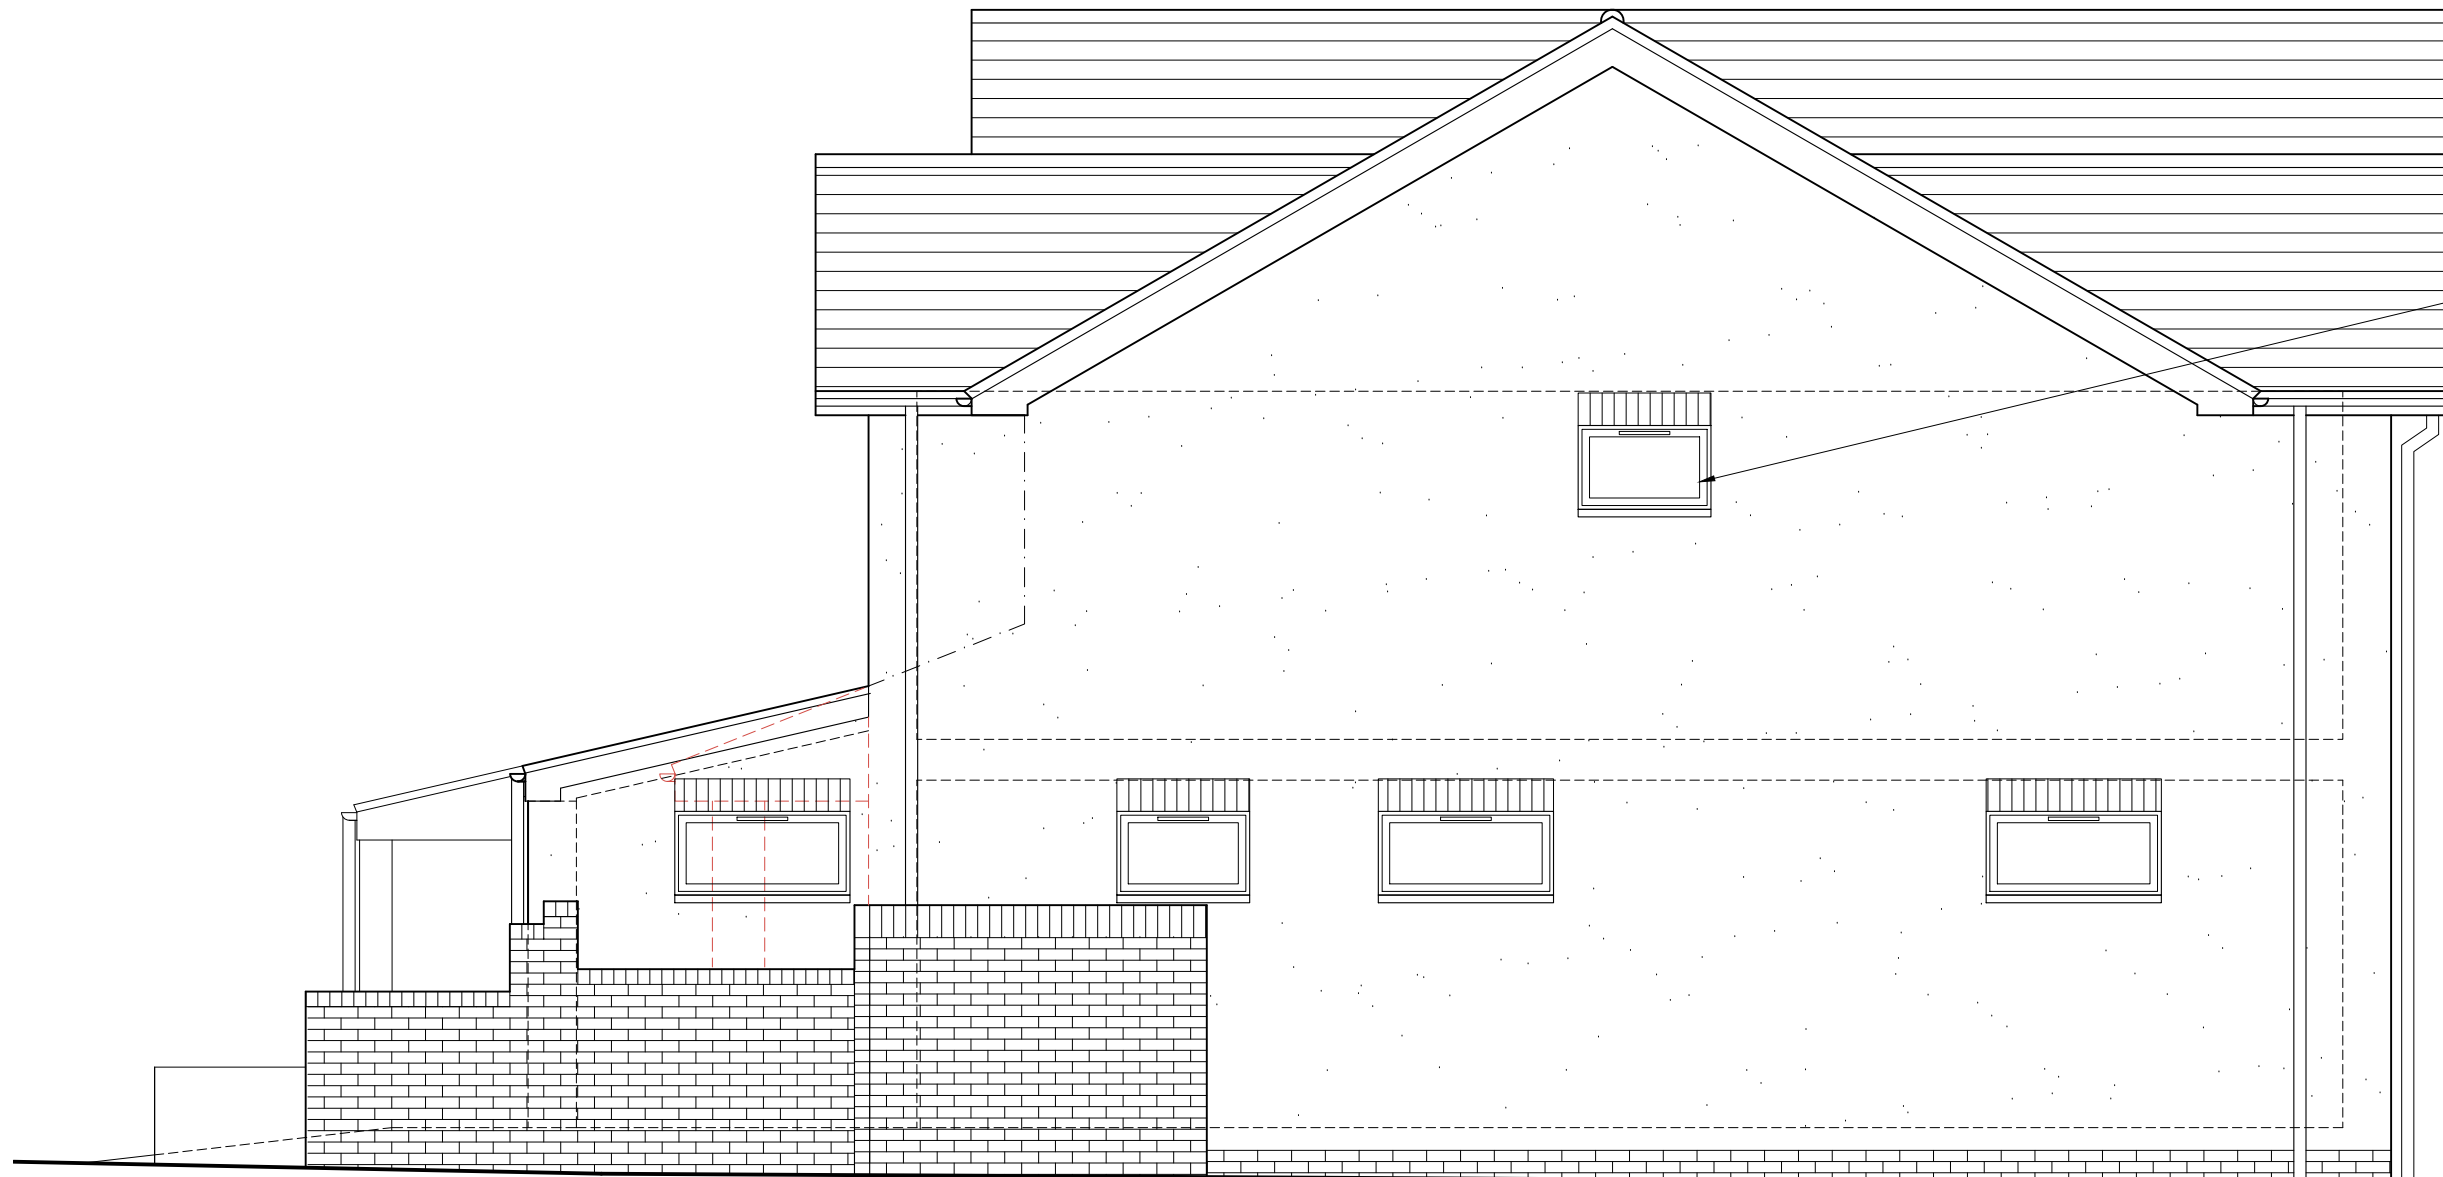

Rev	Date	Revision
-----	------	----------

Clients:  
Dawn & Chris Mair

Project:  
23 Whiteoak Way, Nailsea, Bristol BS48 4YS  
Single storey front extension

Drawing:  
Side Elevation  
PROPOSED



1 Grosvenor Road, Bristol, BS2 8XD

m: +44(0)7779 668358 / e: chris@enhancearchitecture.com  
w: www.enhancearchitecture.com

Drawing Number: 2326\_23WW\_D104      Revision: \*

Scale: 1:50 @A3      Date: 01.2024      Drawn: CS

Side Elevation