



© This drawing, its contents, and all information contained therein is protected by Copyright. It may be used once only for its intended purpose under a contract with Mid West Planning Ltd, but not for any other use or purpose. This drawing is for Development Control purposes and does not constitute a construction issue drawing. All setting out dimensions and levels are indicative and are subject to detailed site survey and site conditions. The Client is responsible for ensuring that Building Control and construction drawings are carried out following Planning approval where necessary. Scaling from this drawing is for Development Control purposes only.

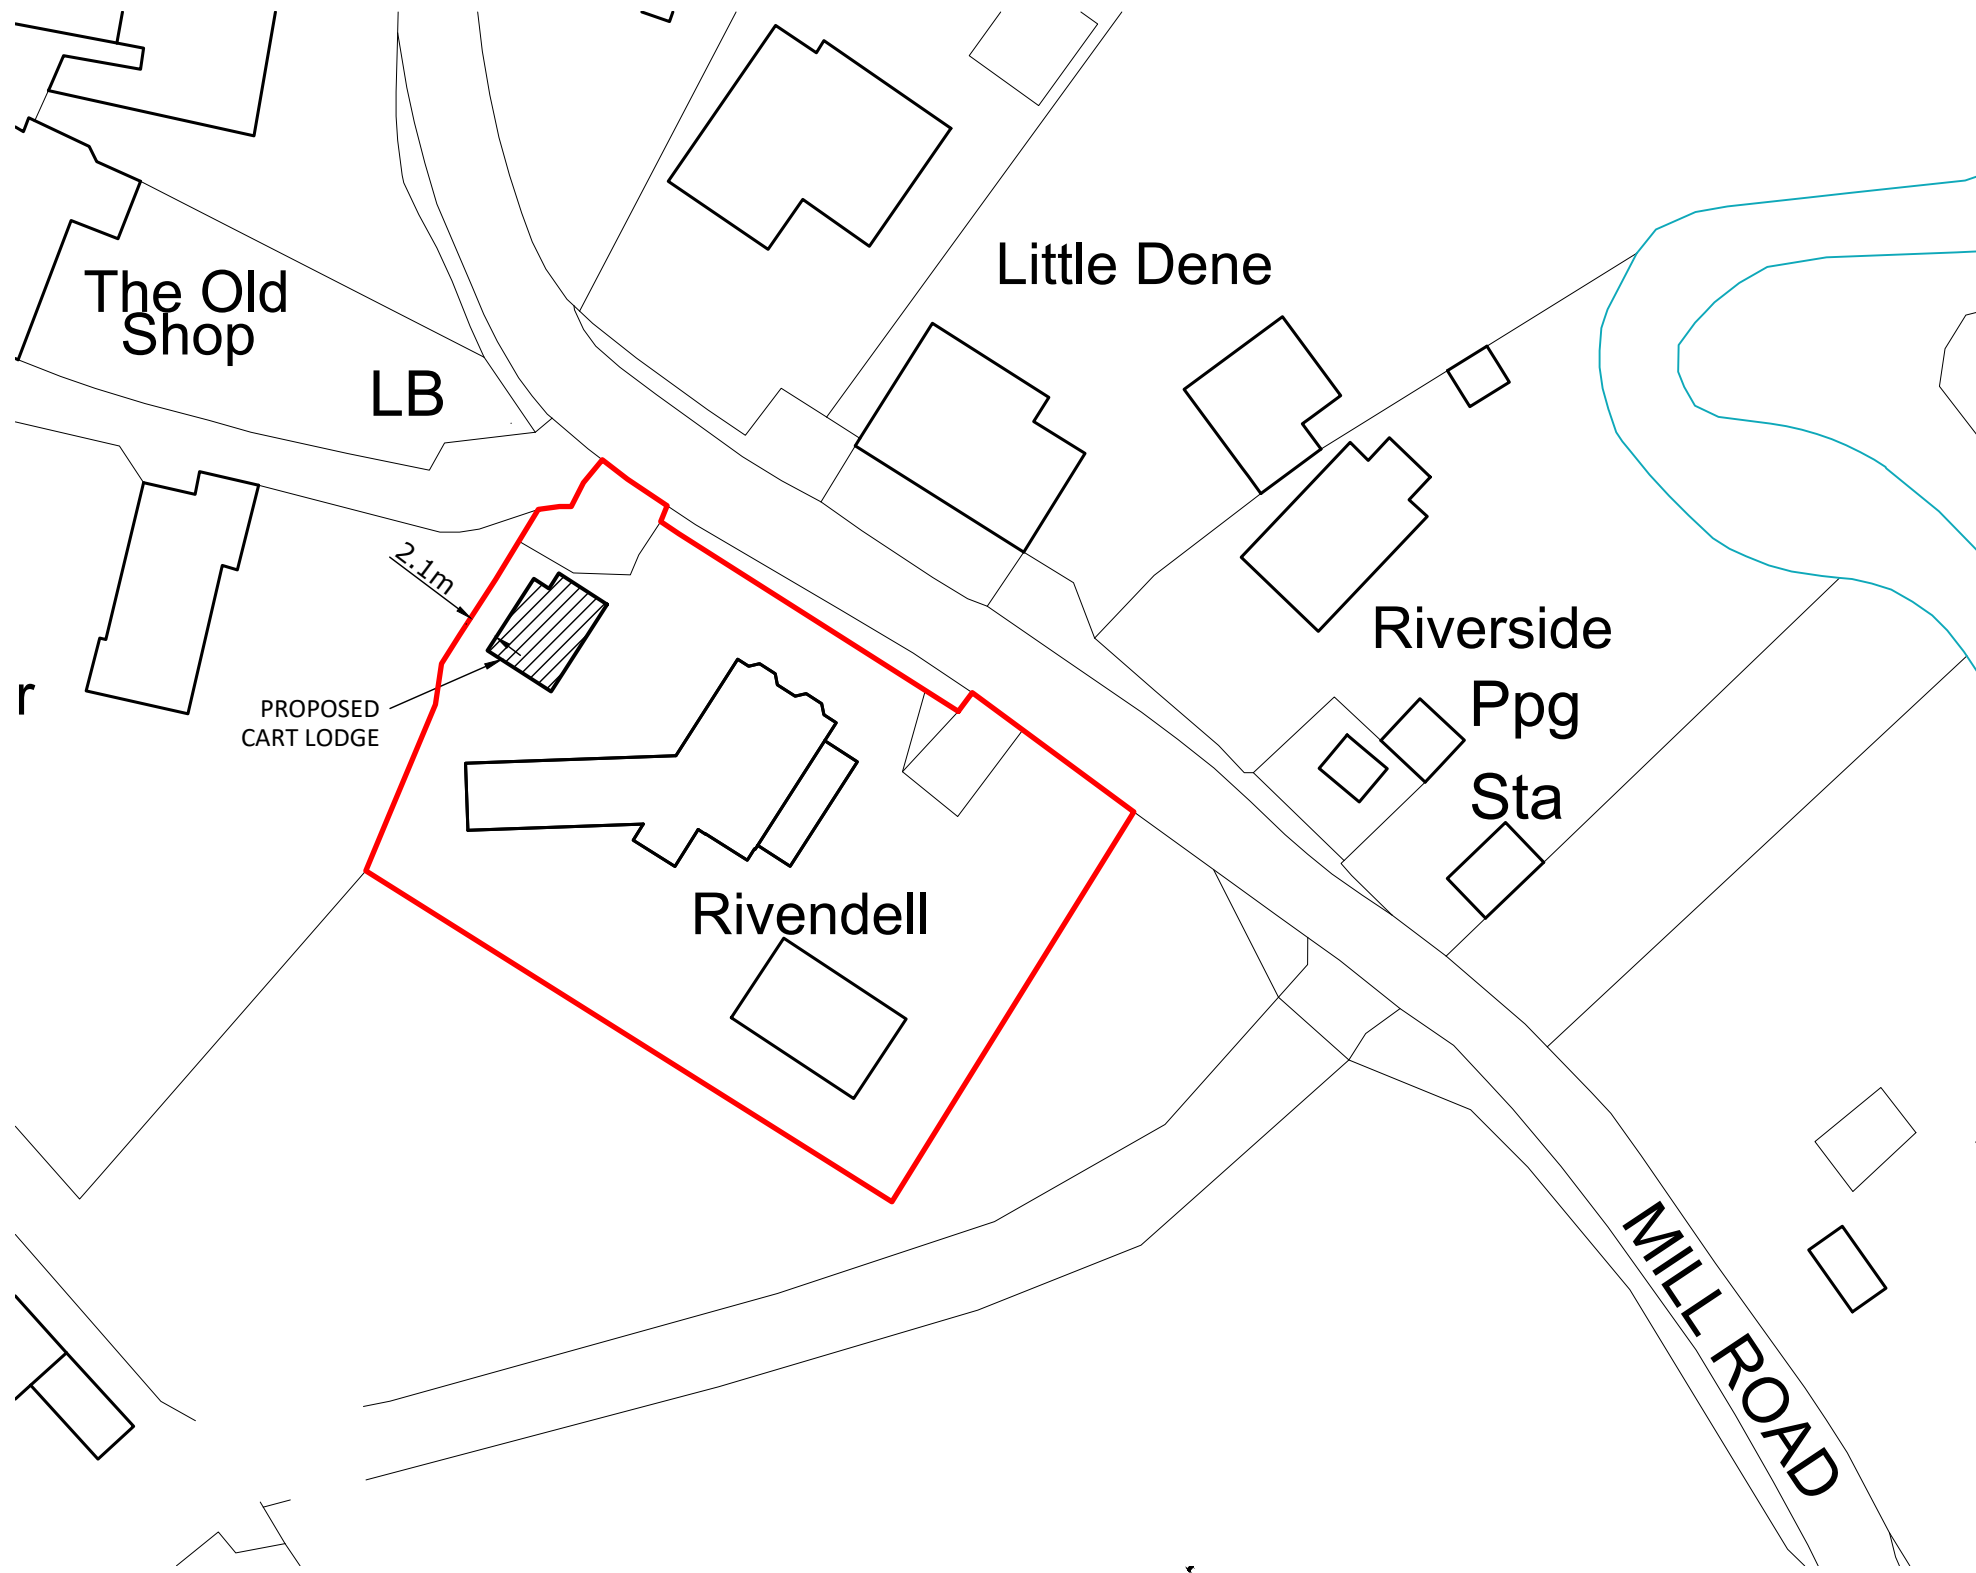

**KEY**  
 Application boundary (1304m<sup>2</sup>)

**LEGEND**  
 Proposed Building

**FOR DEVELOPMENT CONTROL PURPOSES ONLY**

Rev	DATE	Purpose of revision	Drawn
0	23/02/2024	First issue	DTH



Project  
**CERTIFICATE OF LAWFULNESS FOR PROPOSED GARAGE at RIVENDELL, GRIMSTONE END PAKENHAM, BURY ST EDMUNDS SUFFOLK, IP31 2LZ**

Client  
**MR M. SERJEANT**

Drawing title  
**SITE PLAN**

Scale  
**1:X500 @ A3** Date  
**23 February 2024** Drawn-by  
**DTH**

Drawing number  
**101400/SERJEANT/005/ PL02** Rev  
**0**

Ordnance Survey, (c) Crown Copyright 2024. All rights reserved. Licence number 100022432

