

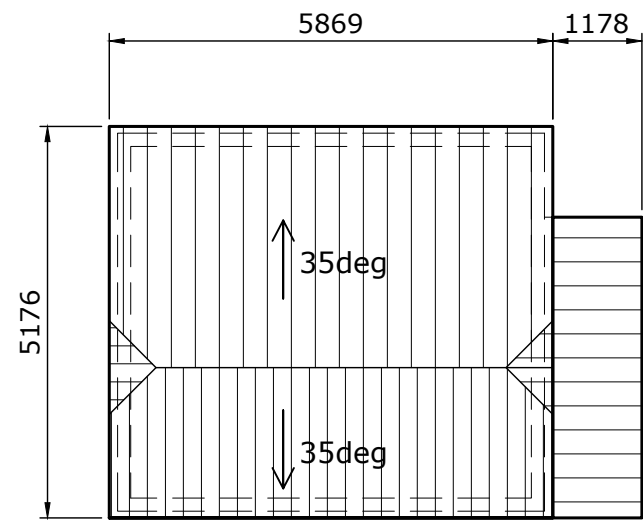


© This drawing, its contents, and all information contained therein is protected by Copyright. It may be used once only for its intended purpose under a contract with Mid West Planning Ltd, but not for any other use or purpose. This drawing is for Development Control purposes and does not constitute a construction issue drawing. All setting out dimensions and levels are indicative and are subject to detailed site survey and site conditions. The Client is responsible for ensuring that Building Control and construction drawings are carried out following Planning approval where necessary. Scaling from this drawing is for Development Control purposes only.

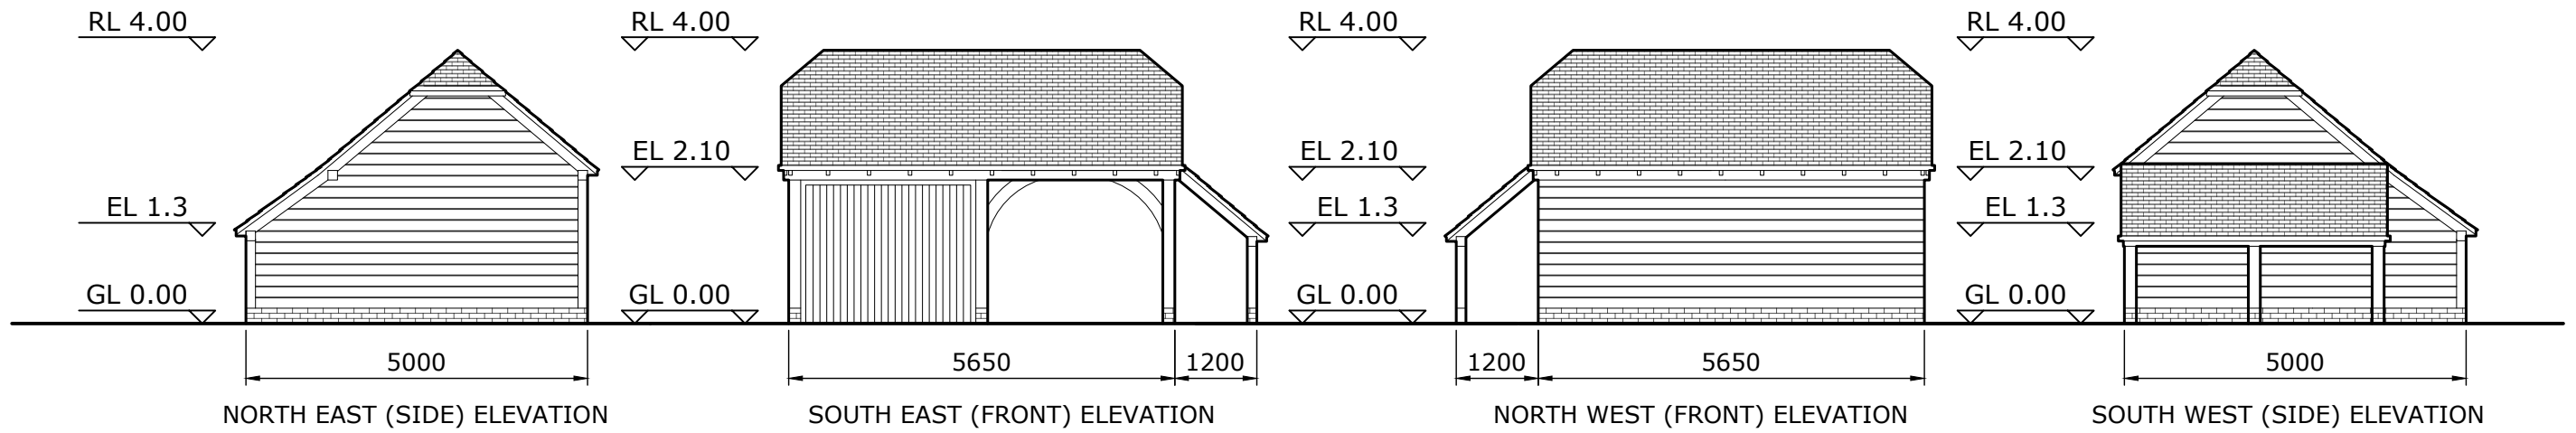

ROOF PLAN

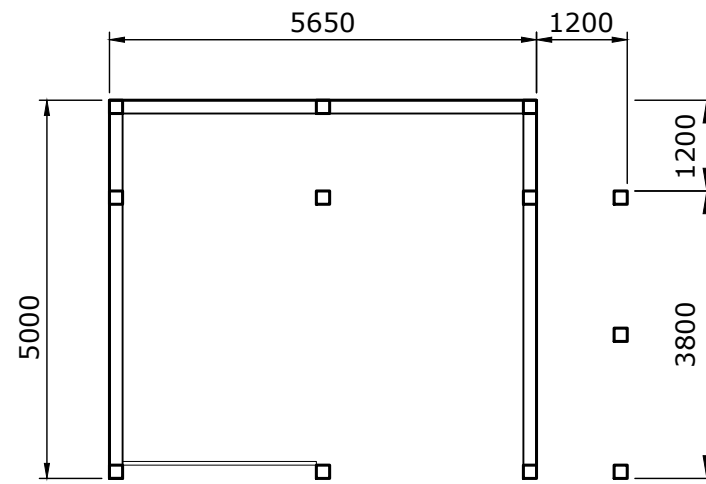

FLOOR PLAN

FOR DEVELOPMENT CONTROL PURPOSES ONLY

Rev	DATE	Purpose of revision	Drawn
0	23/02/2024	First issue	DTH



Project			
CERTIFICATE OF LAWFULNESS FOR PROPOSED GARAGE at RIVENDELL, GRIMSTONE END PAKENHAM, BURY ST EDMUNDS SUFFOLK, IP31 2LZ			
Client		MR M. SERJEANT	
Drawing title			
PROPOSED GARAGE			
Scale	Date	Drawn-by	
1:100 @ A3	23 February 2024	DTH	
Drawing number			Rev
101400/SERJEANT/005/ PL03			0

MILLIMETRES 0 1000 2000 3000 4000 5000 6000 8000 10000 12000 14000 16000 18000 20000 MILLIMETRES

SCALE 1:100