

Permission is granted to scale from this drawing for the purpose of Local Authority Planning Approval only. In all other circumstances DO NOT scale from this drawing. Contractors, Sub Contractors and Suppliers are to check all relevant dimensions and levels of site and building before commencing any shop drawings or building work. Ordnance Survey information is reproduced under Crown Copyright 2016 ©. All rights reserved. Licence number 1000047474. This drawing is the copyright of D84 architects ltd ©

RIBA 
Chartered Practice

revisions	date
P1 Preliminary Issue	31.01.24
P2 Client revisions	15.02.24
P3 Issued for Planning	20.02.24




Proposed North Elevation - 1:50



Proposed East Elevation - 1:100




Proposed South Elevation - 1:100

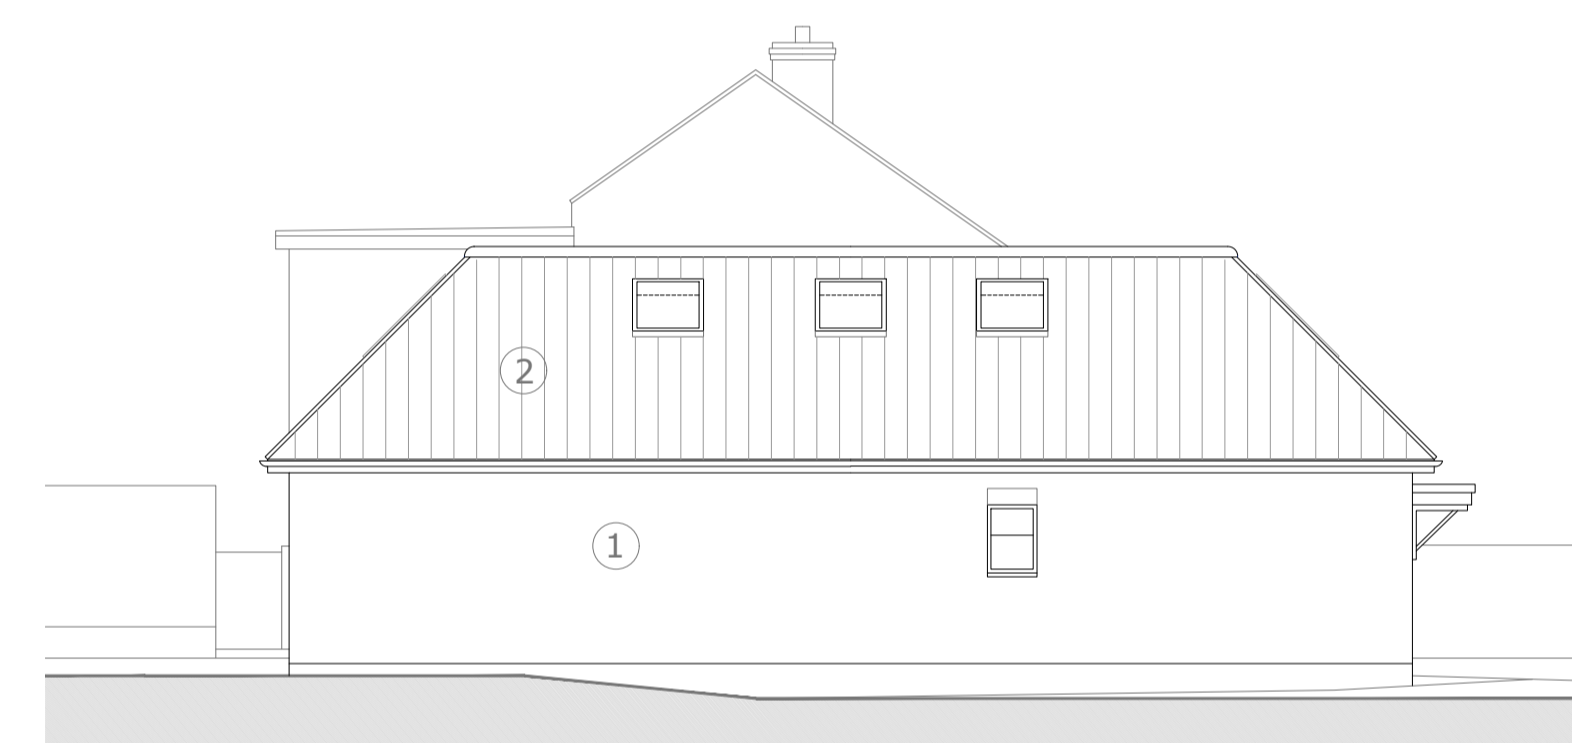




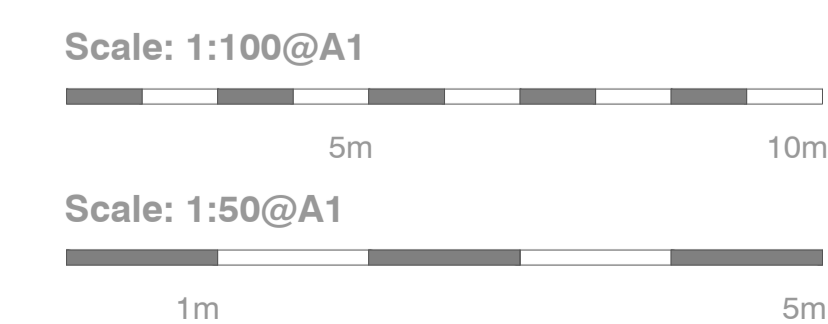
Proposed West Elevation - 1:100

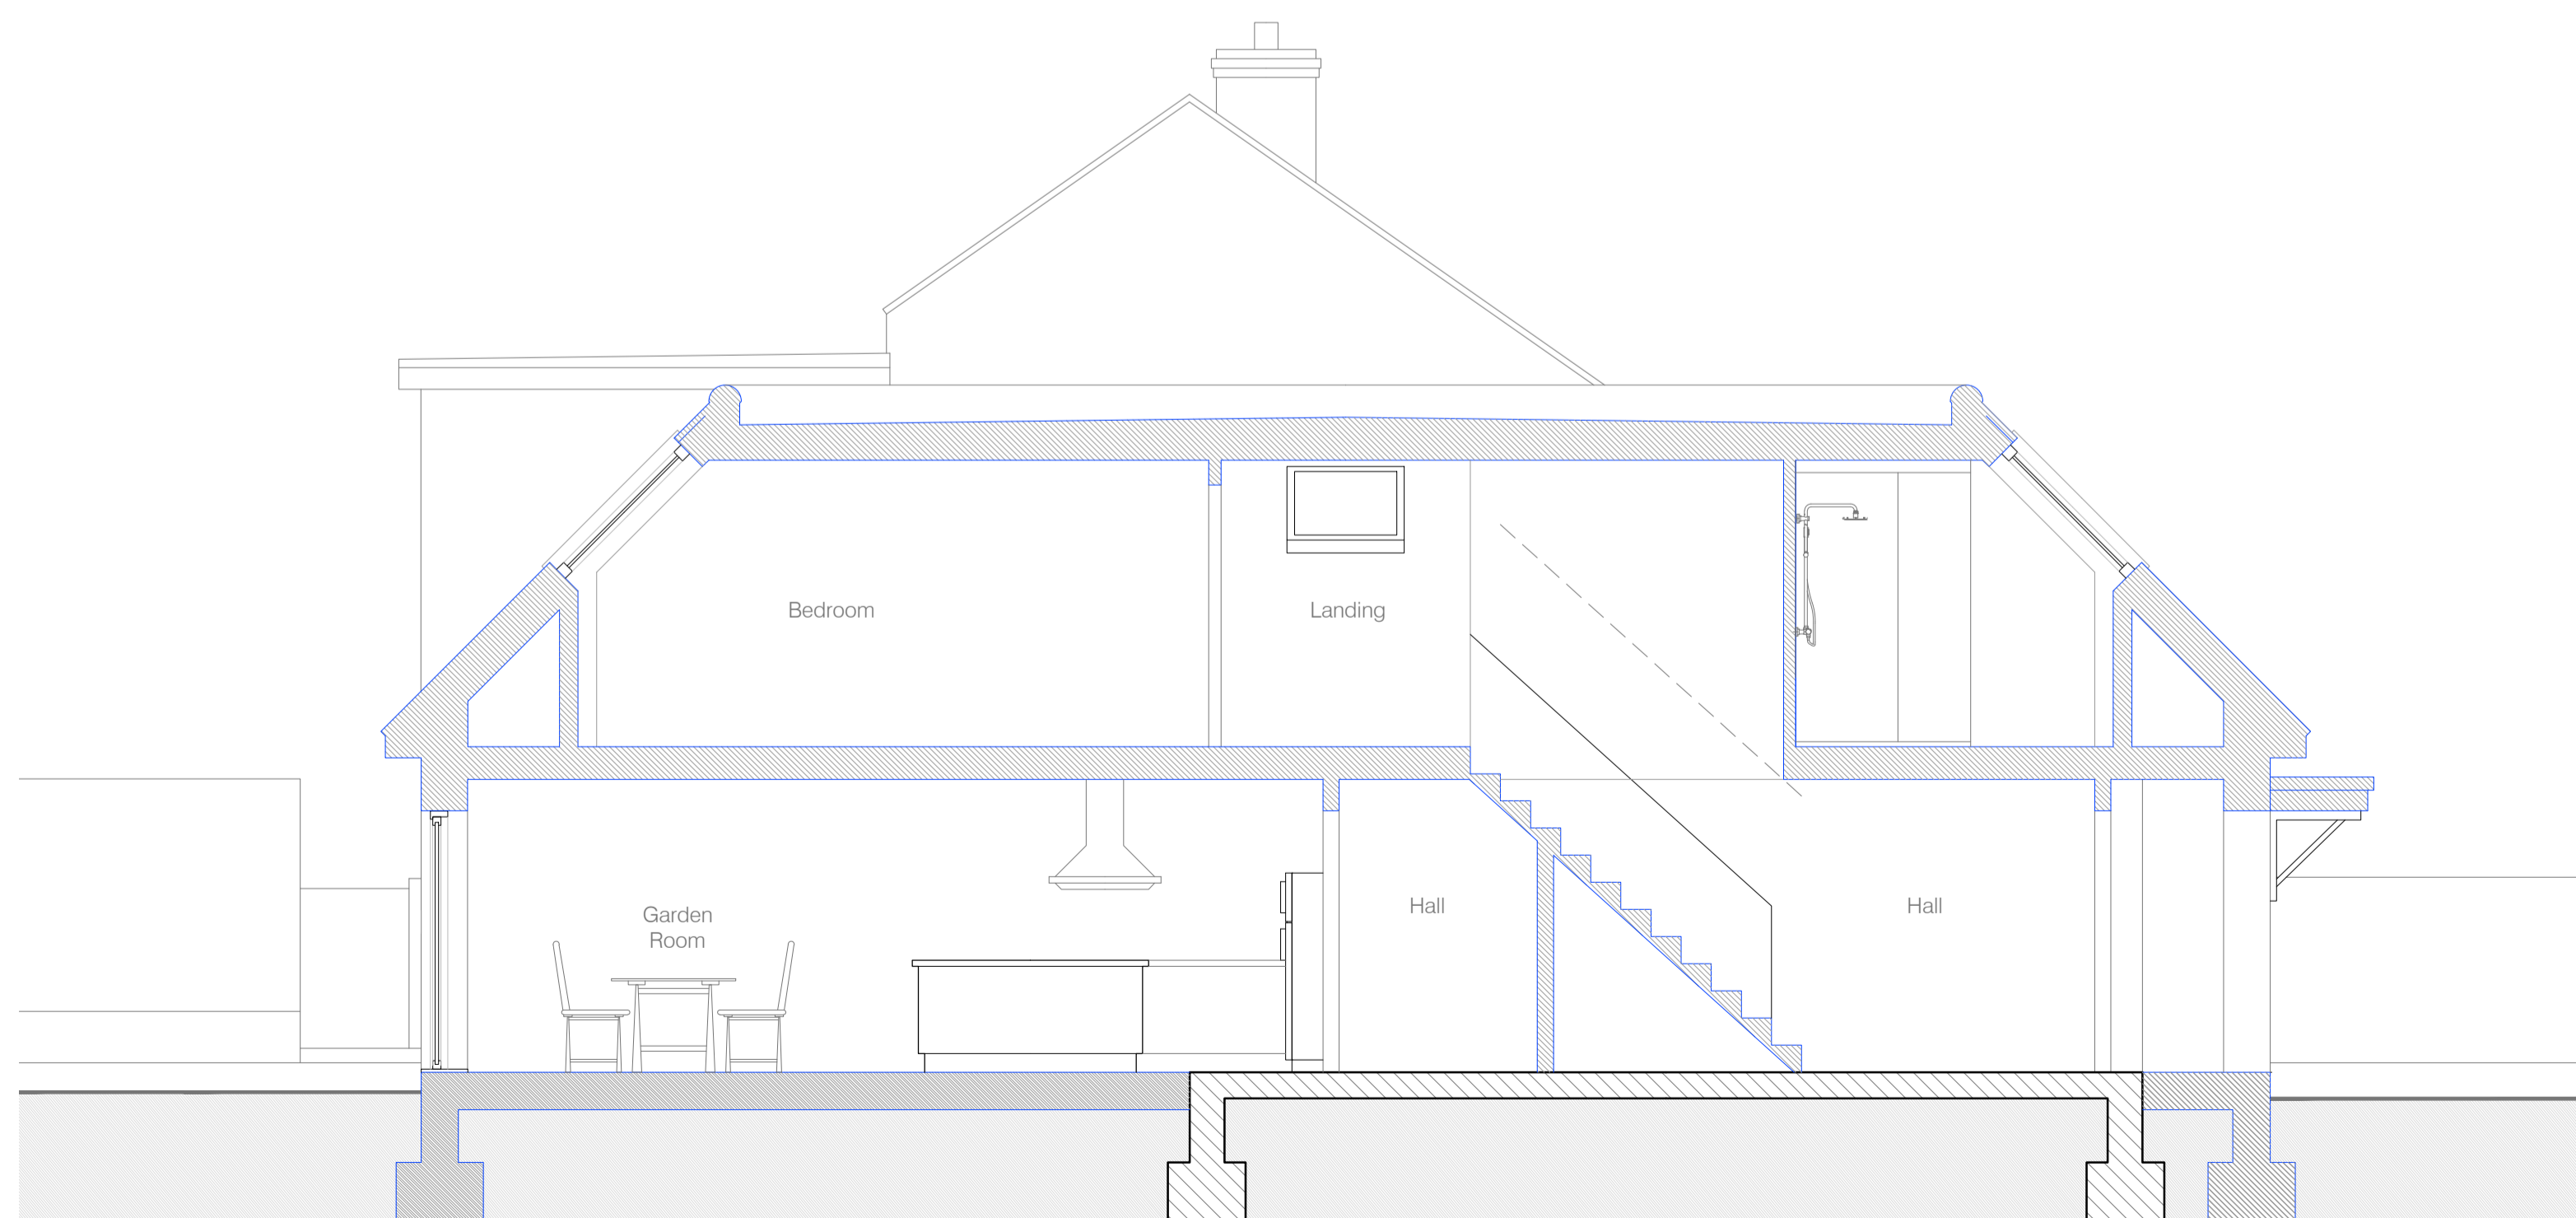- ① New and existing brickwork rendered - cream finish
- ② New roof and tile - Marley Mendip Smooth Brown
- ③ Bifold door to client selection
- ④ New and replacement windows - UPVC - timber effect finish
- ⑤ New glazed door to utility



Proposed Section AA - 1:50

- Walls**
-  Existing structure (retained)
 -  Existing structure (demolished)
 -  New Construction



D84 architects

17 Pembroke Road
Portsmouth
PO1 2NT

Telephone
+44 (0)2392 177850
+44 (0)7790 322989

Email
mail@D84architects.co.uk
Web
www.D84architects.co.uk

Project
32 Durley Avenue,
Waterlooville

Title
Proposed Elevations and
Sections

Status
PRELIMINARY

Drawn	Checked	Date
KR		Jan '24

Project No.	Scale
D8424_02	varies@A1

Drawing No.	Rev
D8424_02/sk02	P3