


Existing Ground Floor Plan - 1:50



Existing Section AA - 1:100

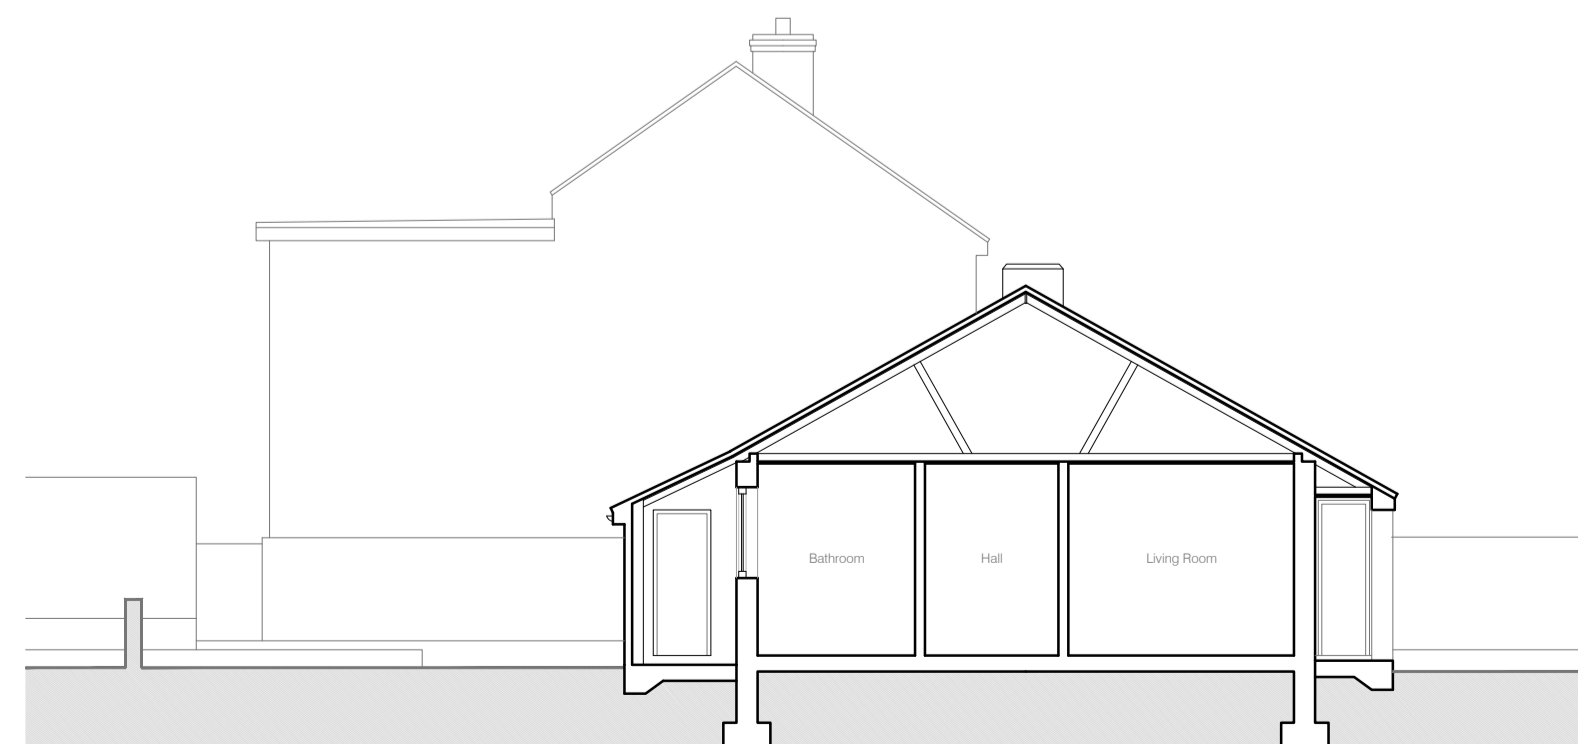


Existing North Elevation - 1:100




Existing West Elevation - 1:100



Existing South Elevation - 1:100

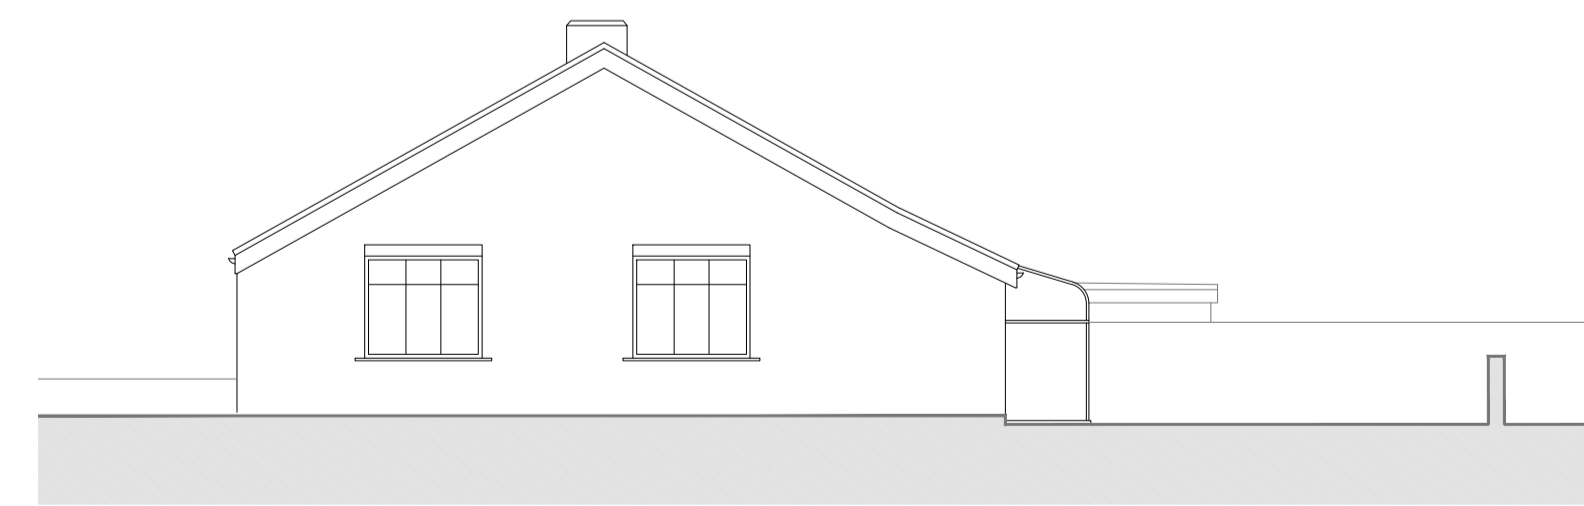

Existing East Elevation - 1:100

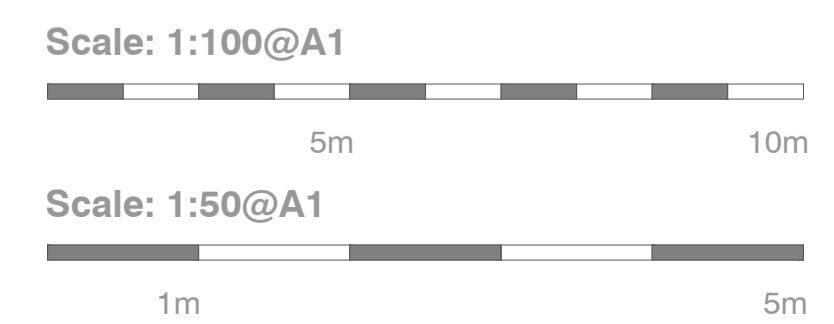

notes

Permission is granted to scale from this drawing for the purpose of Local Authority Planning Approval only. In all other circumstances DO NOT scale from this drawing. Contractors, Sub Contractors and Suppliers are to check all relevant dimensions and levels of site and building before commencing any shop drawings or building work. Ordnance Survey information is reproduced under Crown Copyright 2016 ©. All rights reserved. Licence number 1000047474. This drawing is the copyright of D84 architects ltd ©

RIBA Chartered Practice

revisions	date
P1 Preliminary Issue	31.01.24

D84 architects

17 Pembroke Road
Portsmouth
PO1 2NT

Telephone
+44 (0)2392 177850
+44 (0)7790 322989
Email
mail@D84architects.co.uk
Web
www.D84architects.co.uk

Project
32 Durley Avenue,
Waterlooville

Title
Existing Plan, Elevations and
Section AA

Status
PRELIMINARY

Drawn	Checked	Date
KR		Jan '24

Project No.	Scale
D8424_02	varies@A1

Drawing No.	Rev
D8424_02/05	P1