


PROPOSED MATERIALS LEGEND

- EXISTING WALL
- PROPOSED WALLS
- NEW ROOF TILES TO MATCH EXISTING
- LEAD
- WOODEN TRIM
- STONE TO MATCH EXISTING
- TIMBER



Main House - Facing West

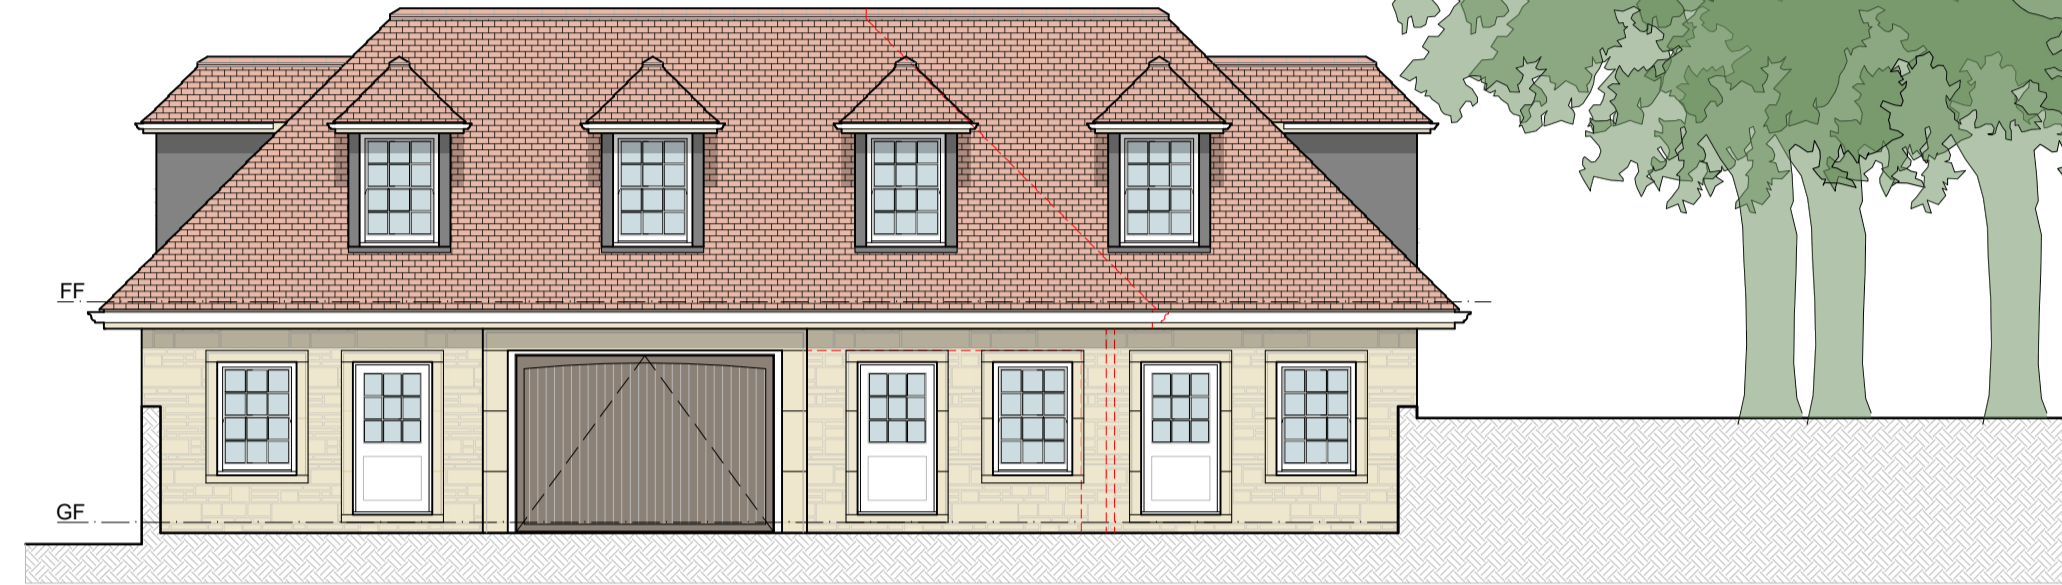


Proposed Garage - Facing North


DRIVEWAY ELEVATIONS
SCALE: 1:100




REAR ELEVATION TO TENNIS COURT
SCALE: 1:100

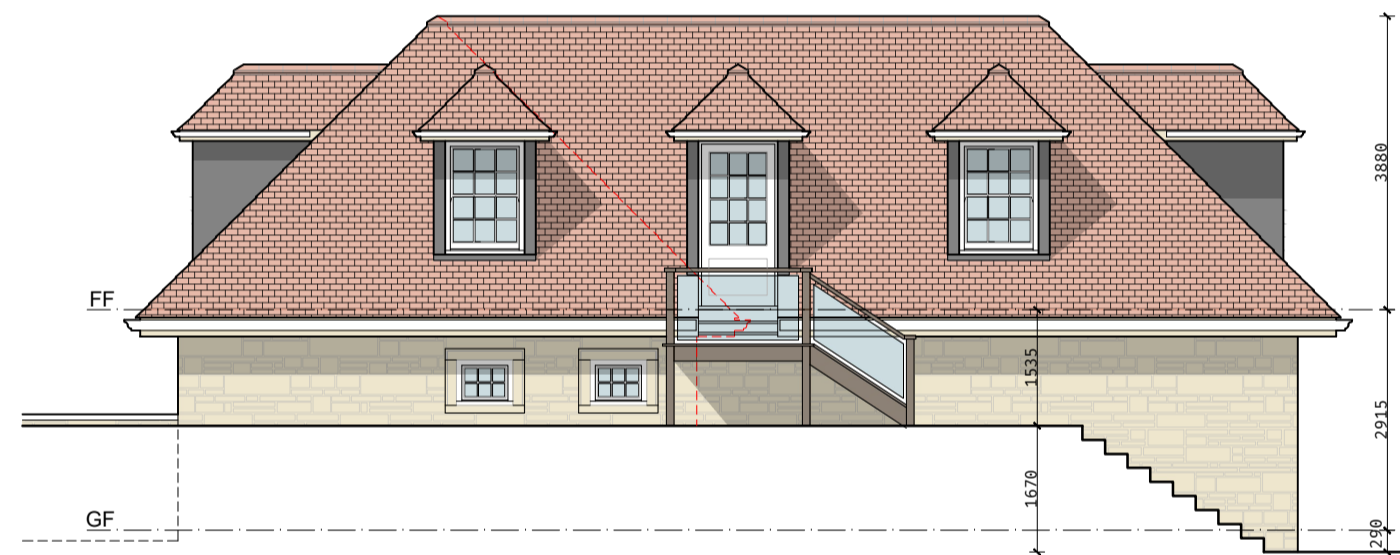


EAST SIDE ELEVATION
SCALE: 1:100

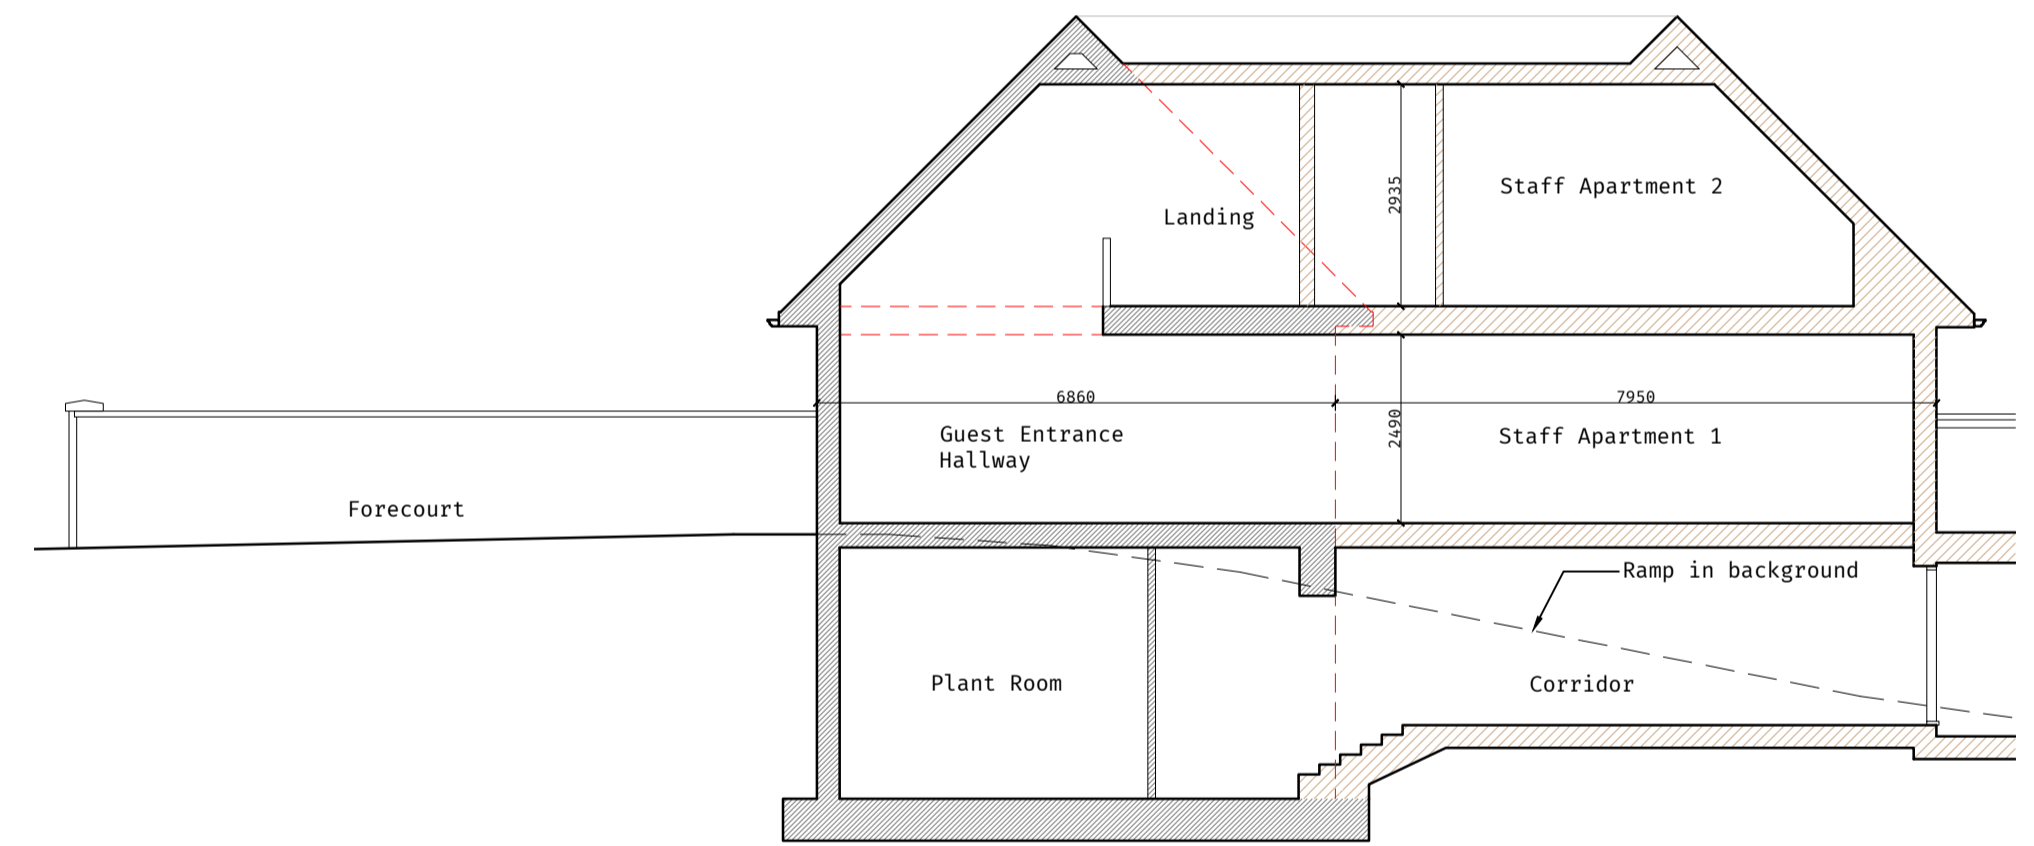

CROSS SECTION THROUGH SITE SCALE: 1:100

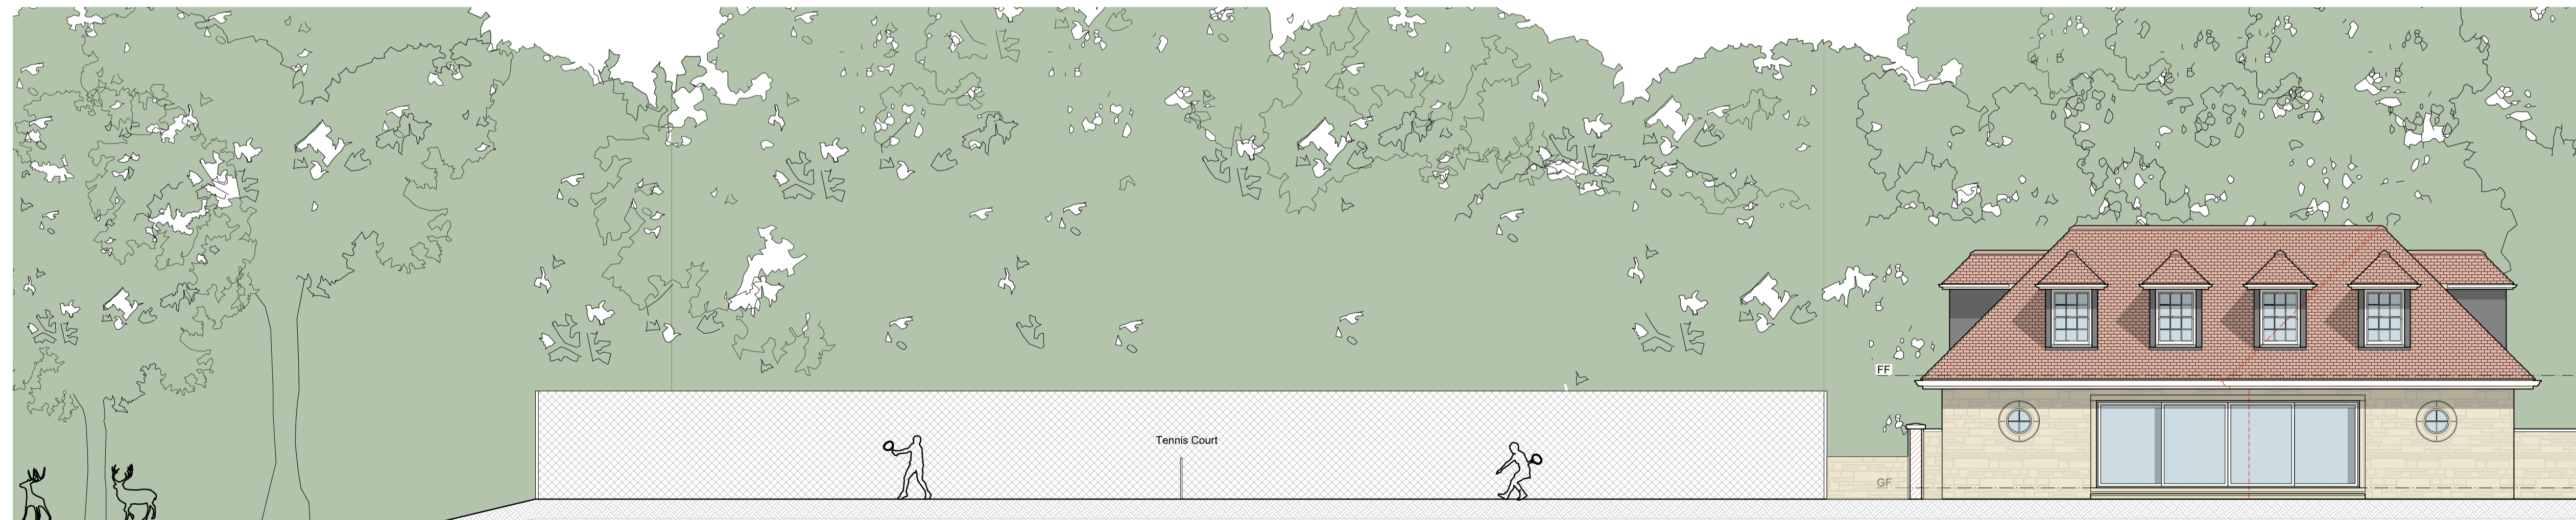

SIDE ELEVATION TO KINGS COPSE
SCALE: 1:100

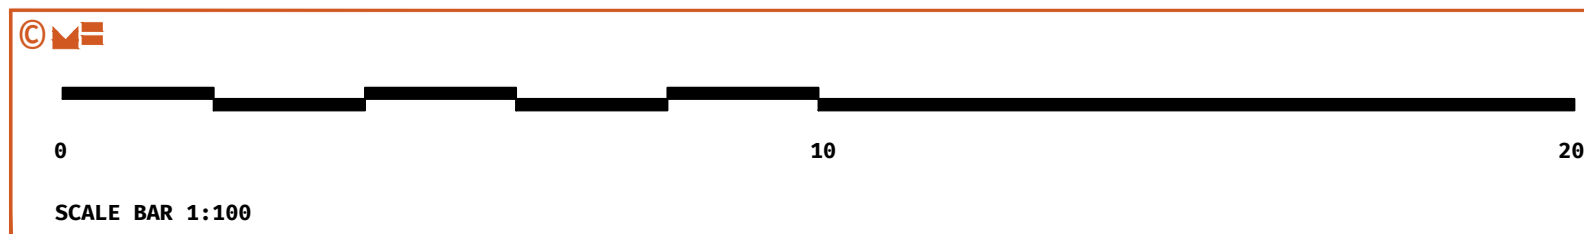

REV	Date	Comment	By

GENERAL NOTE:
SETTING OUT TO BE AGREED ON SITE WITH THE PROJECT SUPERVISOR. ALL DIMENSIONS TO BE CHECKED ON SITE BY THE GENERAL CONTRACTOR. DISCREPANCIES TO BE REPORTED IMMEDIATELY TO THE PROJECT SUPERVISOR.

Garage Extention Elevations
Drawn by: IB Checked by: NC
Scale: 1:100 @ A1

Mr G Ayrton-Grime
Hillgrove Lane, Lurgashall,
West Sussex, GU28 9EP

MILLICENT GARAGE

22-1948
16

Mitchell Evans
90 / Meadow
Godalming
GU7 3HY
01483 453 453

