



PROPOSED BLOCK PLAN SCALE: 1:200


WOODLAND (Kings Copse)

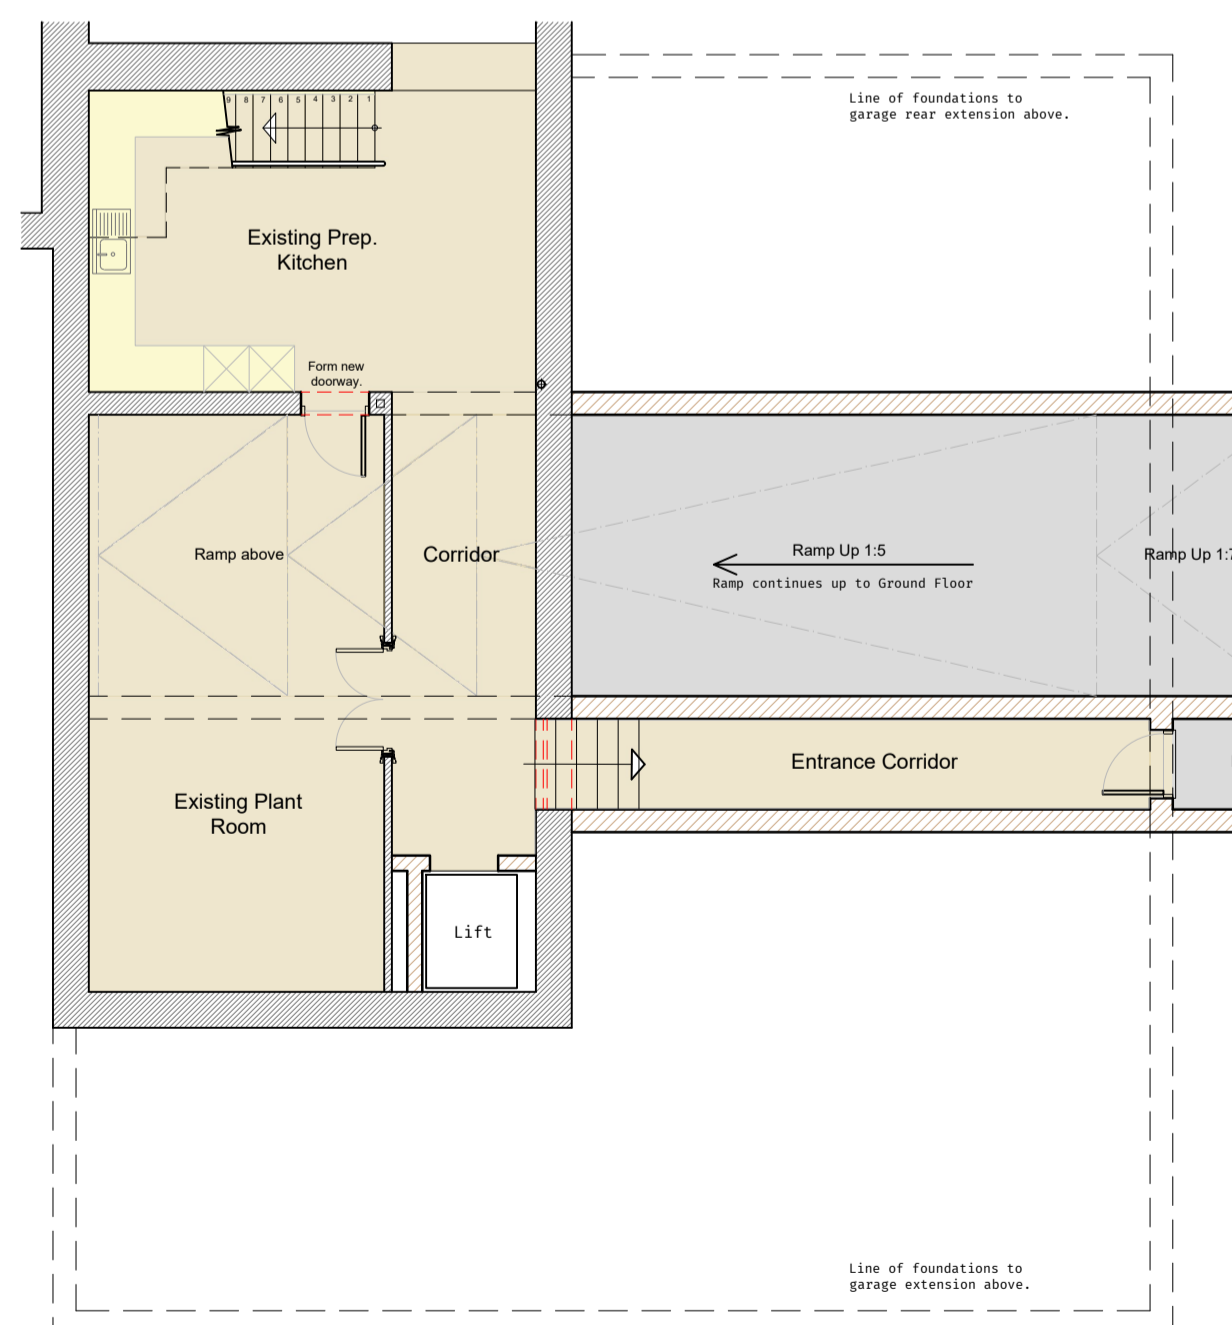


BASEMENT FLOOR PLAN SCALE: 1:100

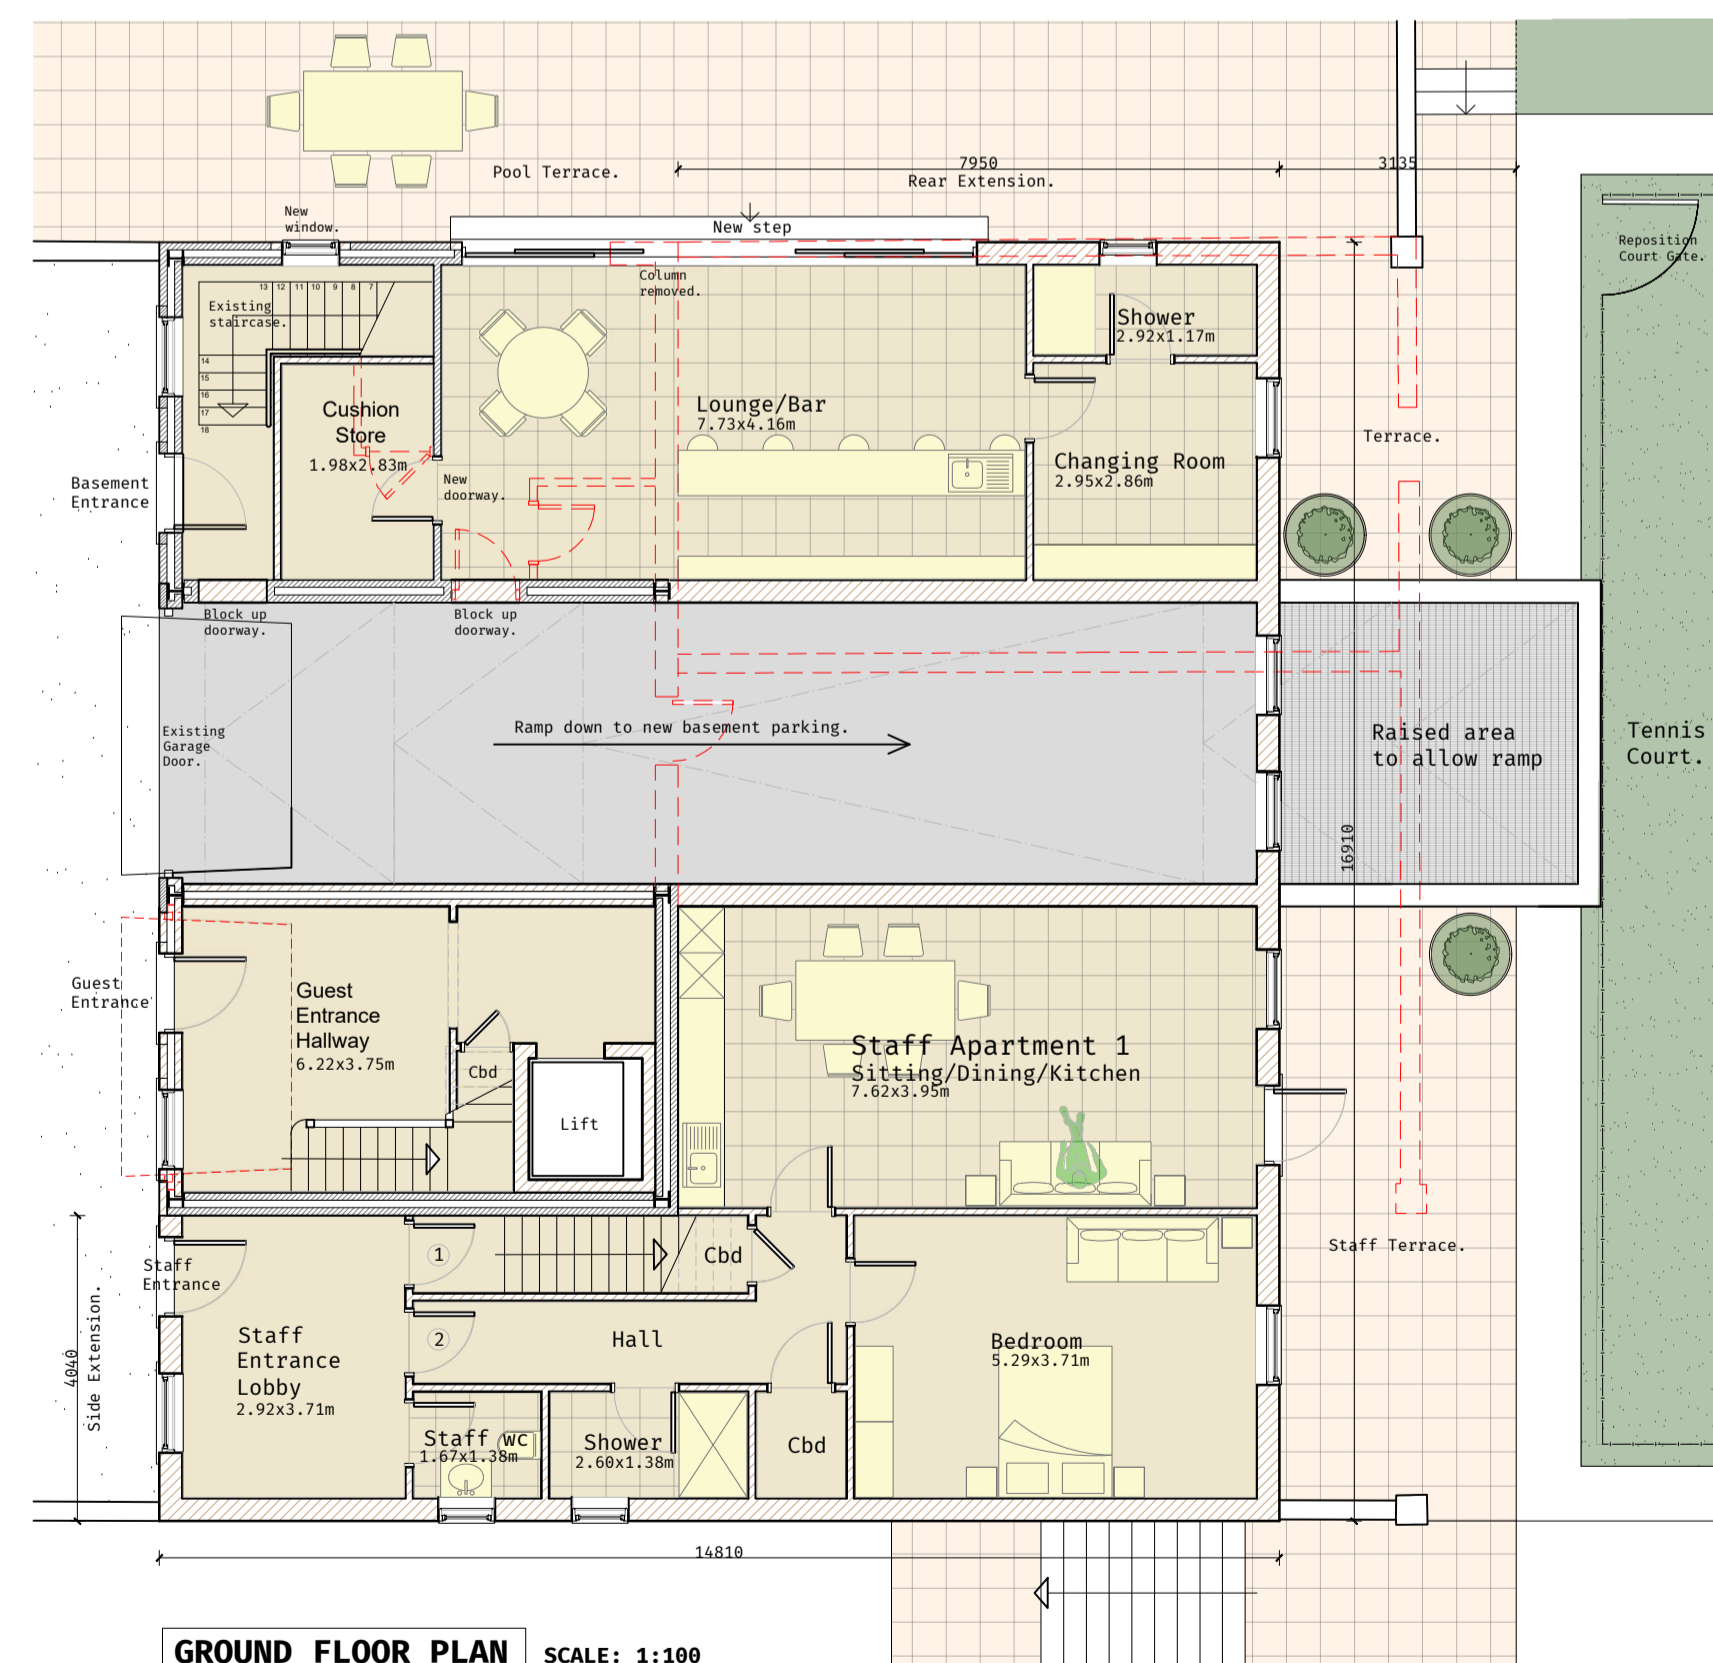

GROUND FLOOR PLAN SCALE: 1:100

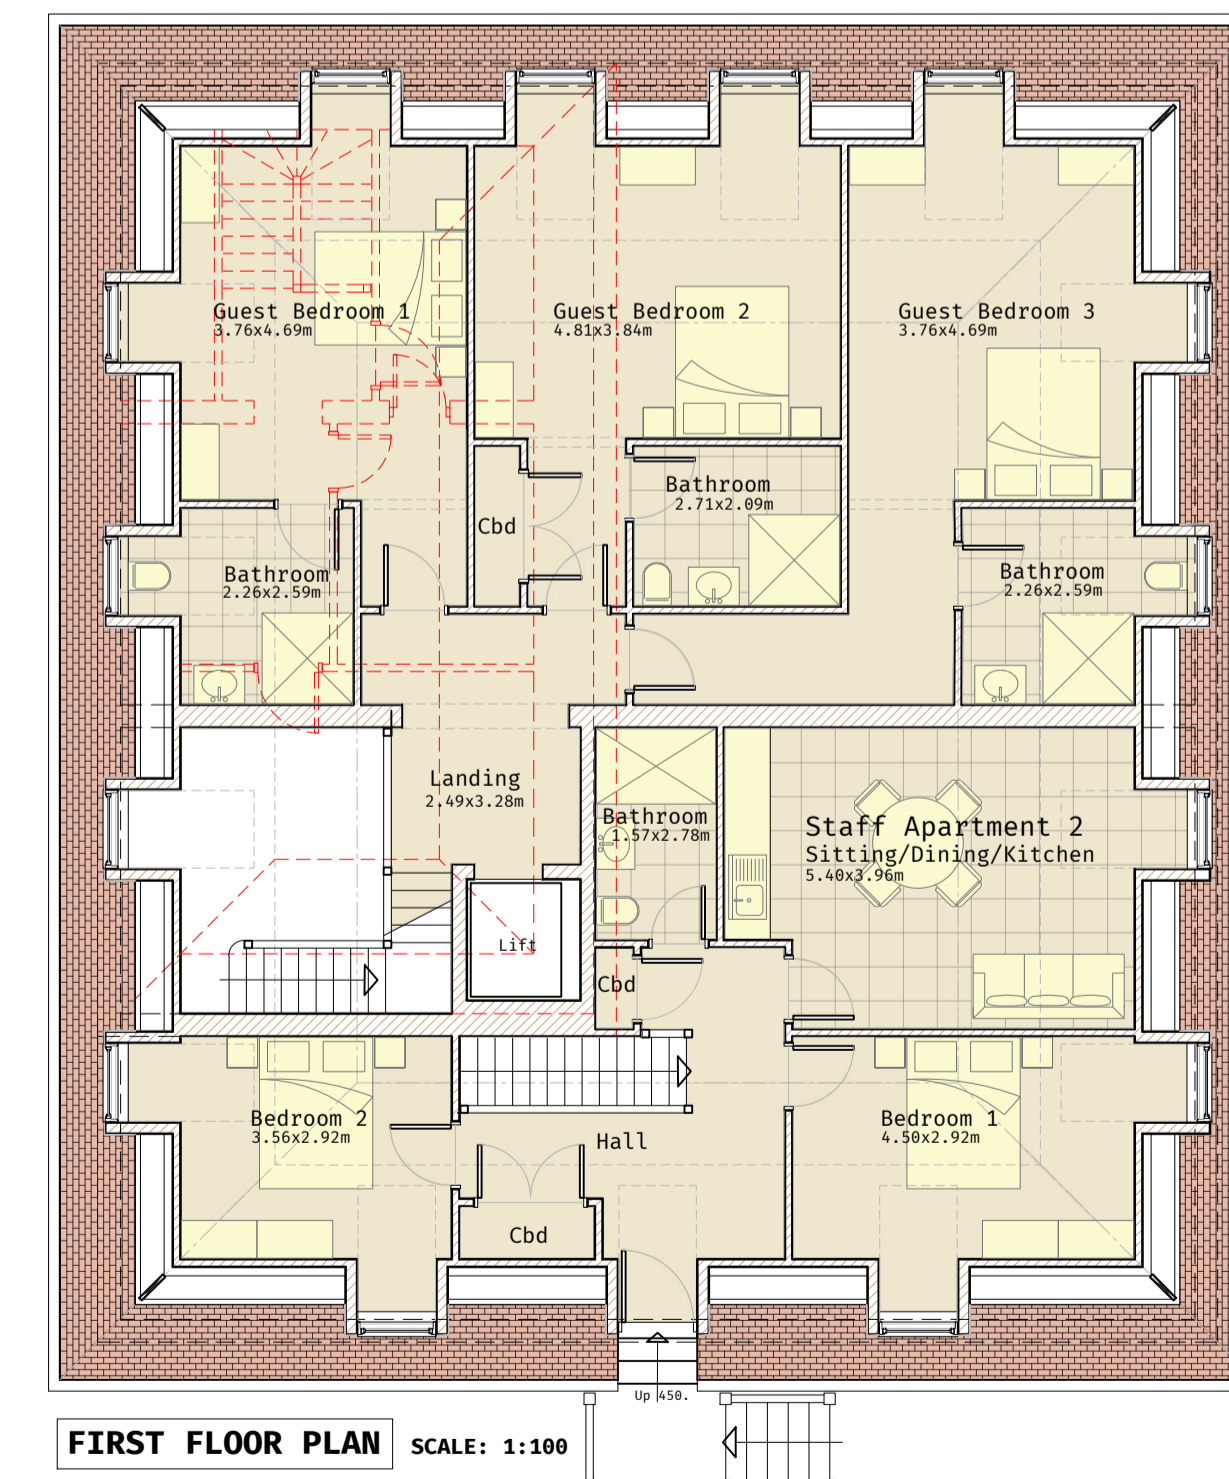

FIRST FLOOR PLAN SCALE: 1:100

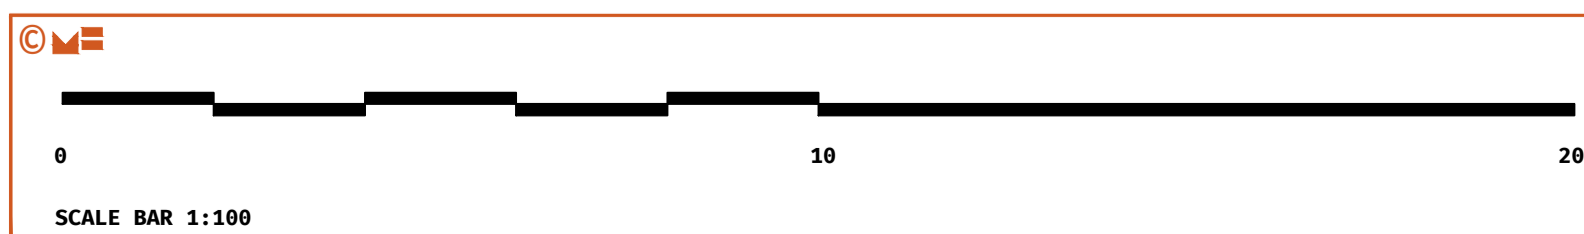

REV Date Comment By

GENERAL NOTE:
SETTING OUT TO BE AGREED ON SITE WITH THE PROJECT SUPERVISOR. ALL DIMENSIONS TO BE CHECKED ON SITE BY THE GENERAL CONTRACTOR. DISCREPANCIES TO BE REPORTED IMMEDIATELY TO THE PROJECT SUPERVISOR.

Garage Extention
Proposed Plans

Drawn by: IB Checked by: NC
Scale: 1:100 @ A1

Mr G Ayrtton-Grime
Hillgrove Lane, Lurgashall,
West Sussex, GU28 9EP

**MILLICENT
GARAGE**

22-1948
15

Mitchell Evans
90 / Meadow
Godalming
GU7 3HY
01483 453 453

