






Main House - Facing West

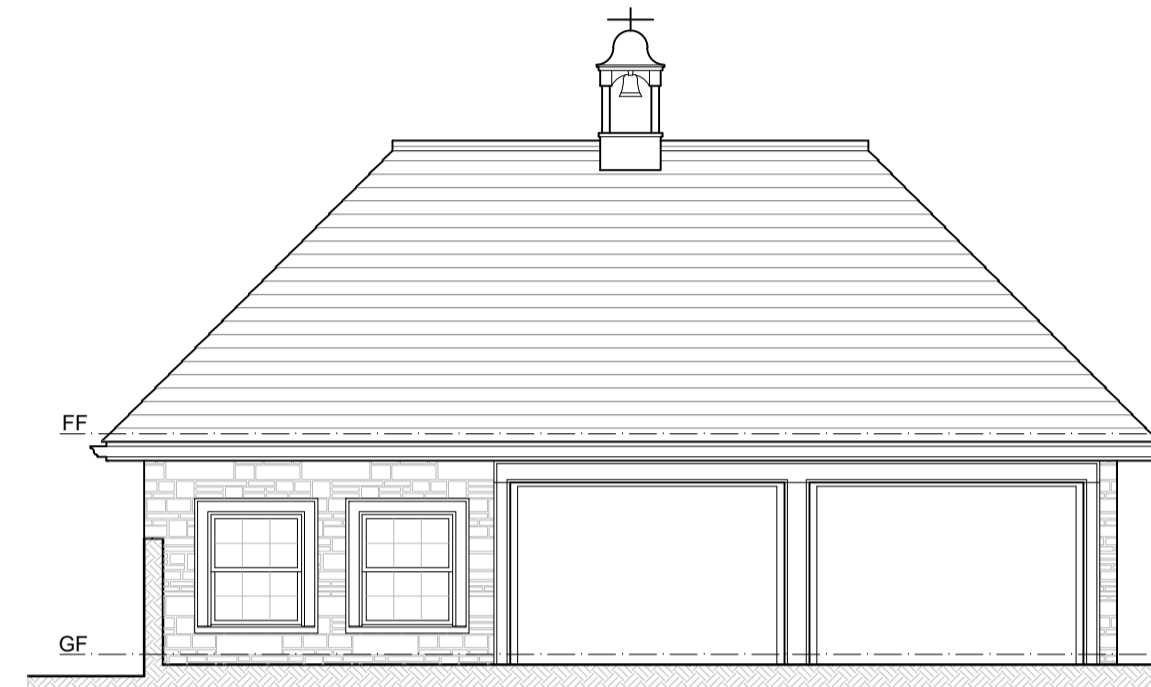


Proposed Underground Garage - Facing North

DRIVEWAY ELEVATIONS  
SCALE: 1:100

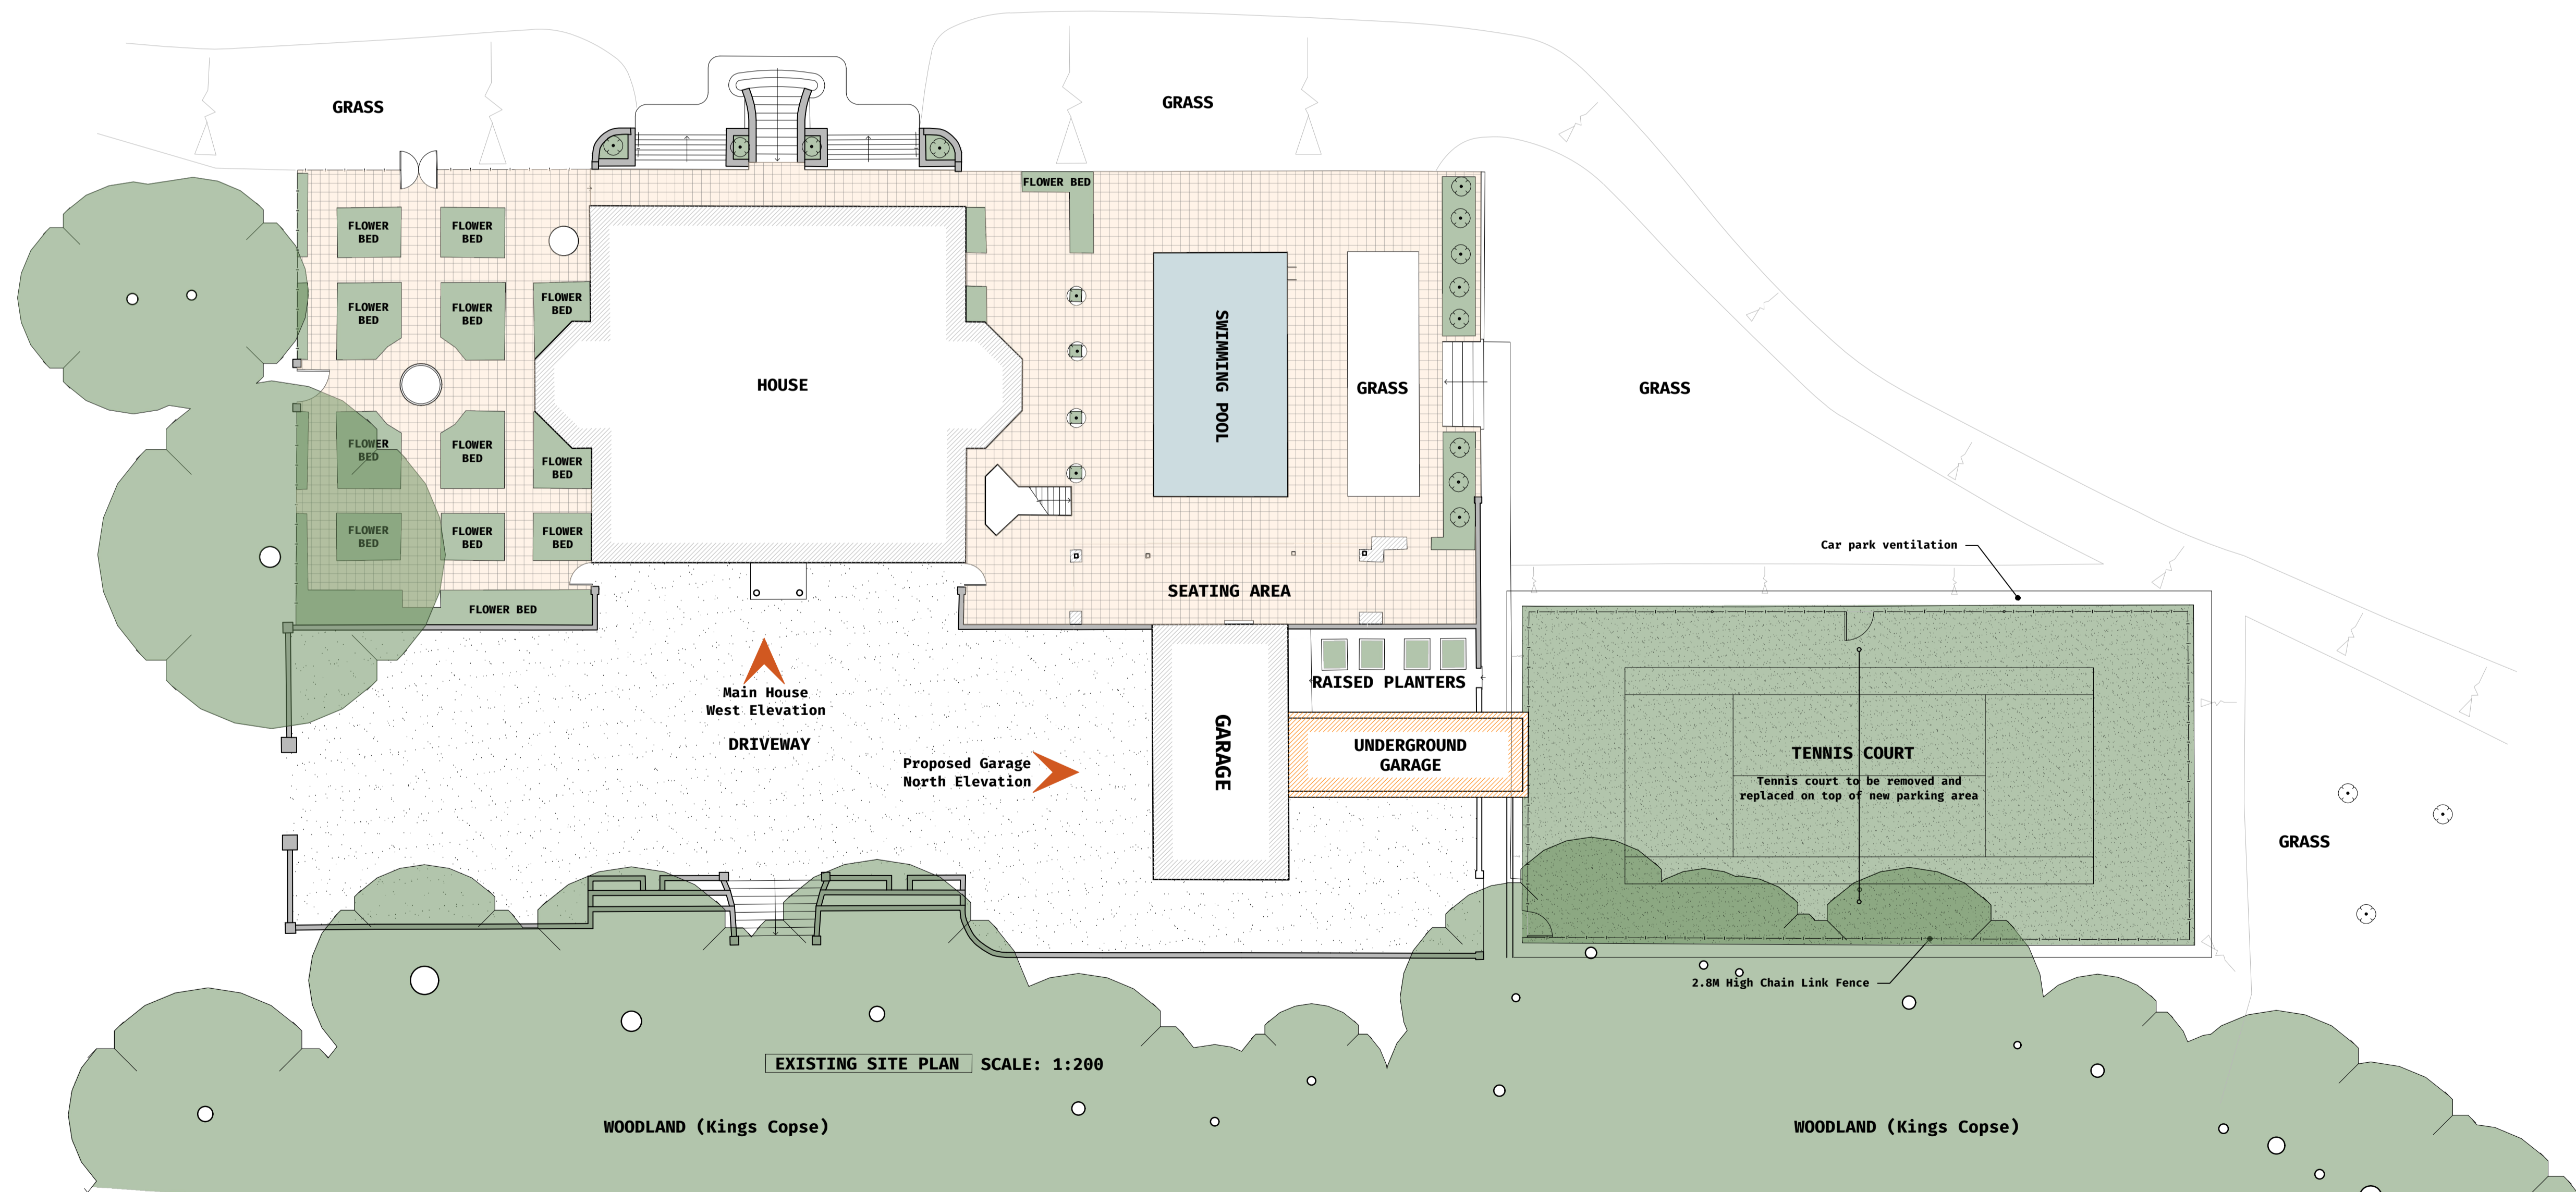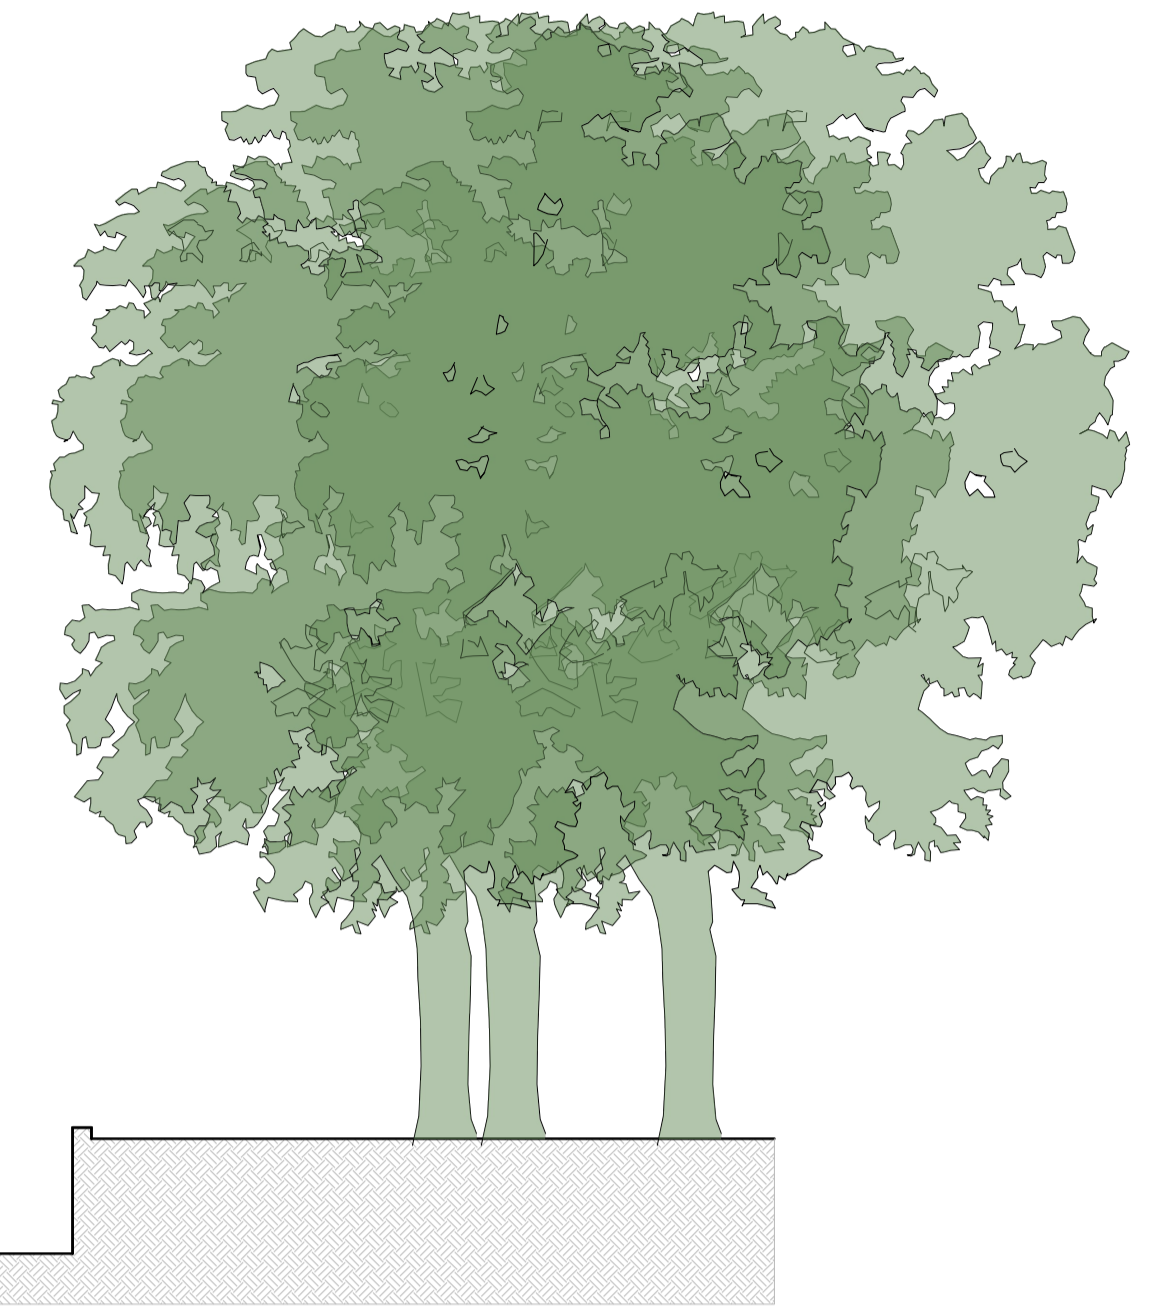

EXISTING SITE PLAN SCALE: 1:200

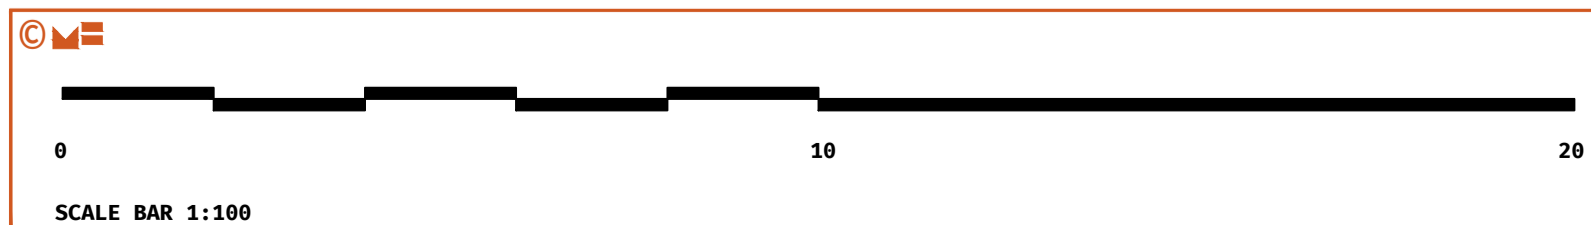

REV	Date	Comment	By

**GENERAL NOTE:**  
SETTING OUT TO BE AGREED ON SITE WITH THE PROJECT SUPERVISOR. ALL DIMENSIONS TO BE CHECKED ON SITE BY THE GENERAL CONTRACTOR. DISCREPANCIES TO BE REPORTED IMMEDIATELY TO THE PROJECT SUPERVISOR.

Underground Parking  
Site Elevations 1 of 2  
Drawn by: IB Checked by: NC  
Scale: Varies

Mr G Ayrton-Grime  
Hillgrove Lane, Lurgashall,  
West Sussex, GU28 9EP

**MILLICENT  
CAR STORE**

22-1948  
**19**

Mitchell Evans  
90 / Meadow  
Godalming  
GU7 3HY  
01483 453 453

