




Section A-A

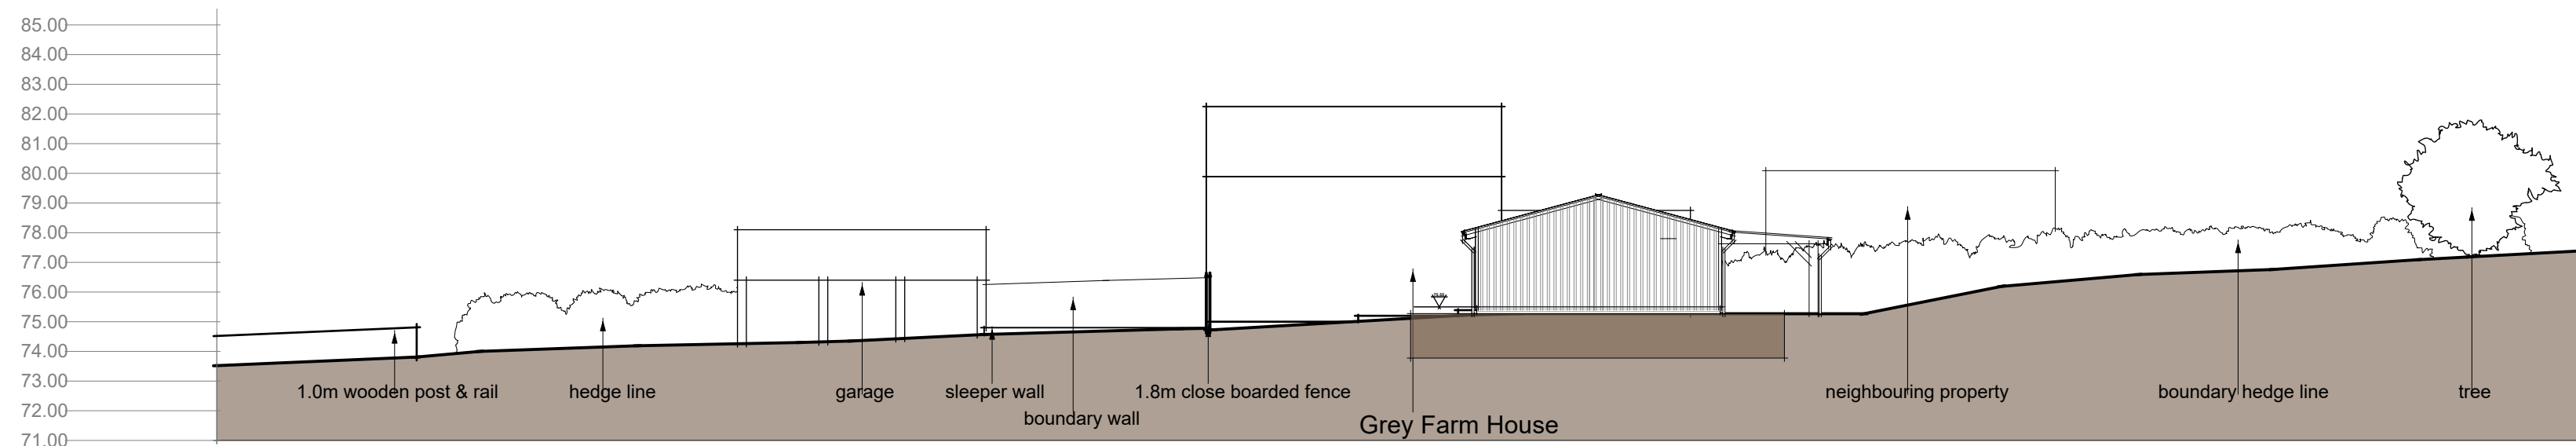


Section B-B

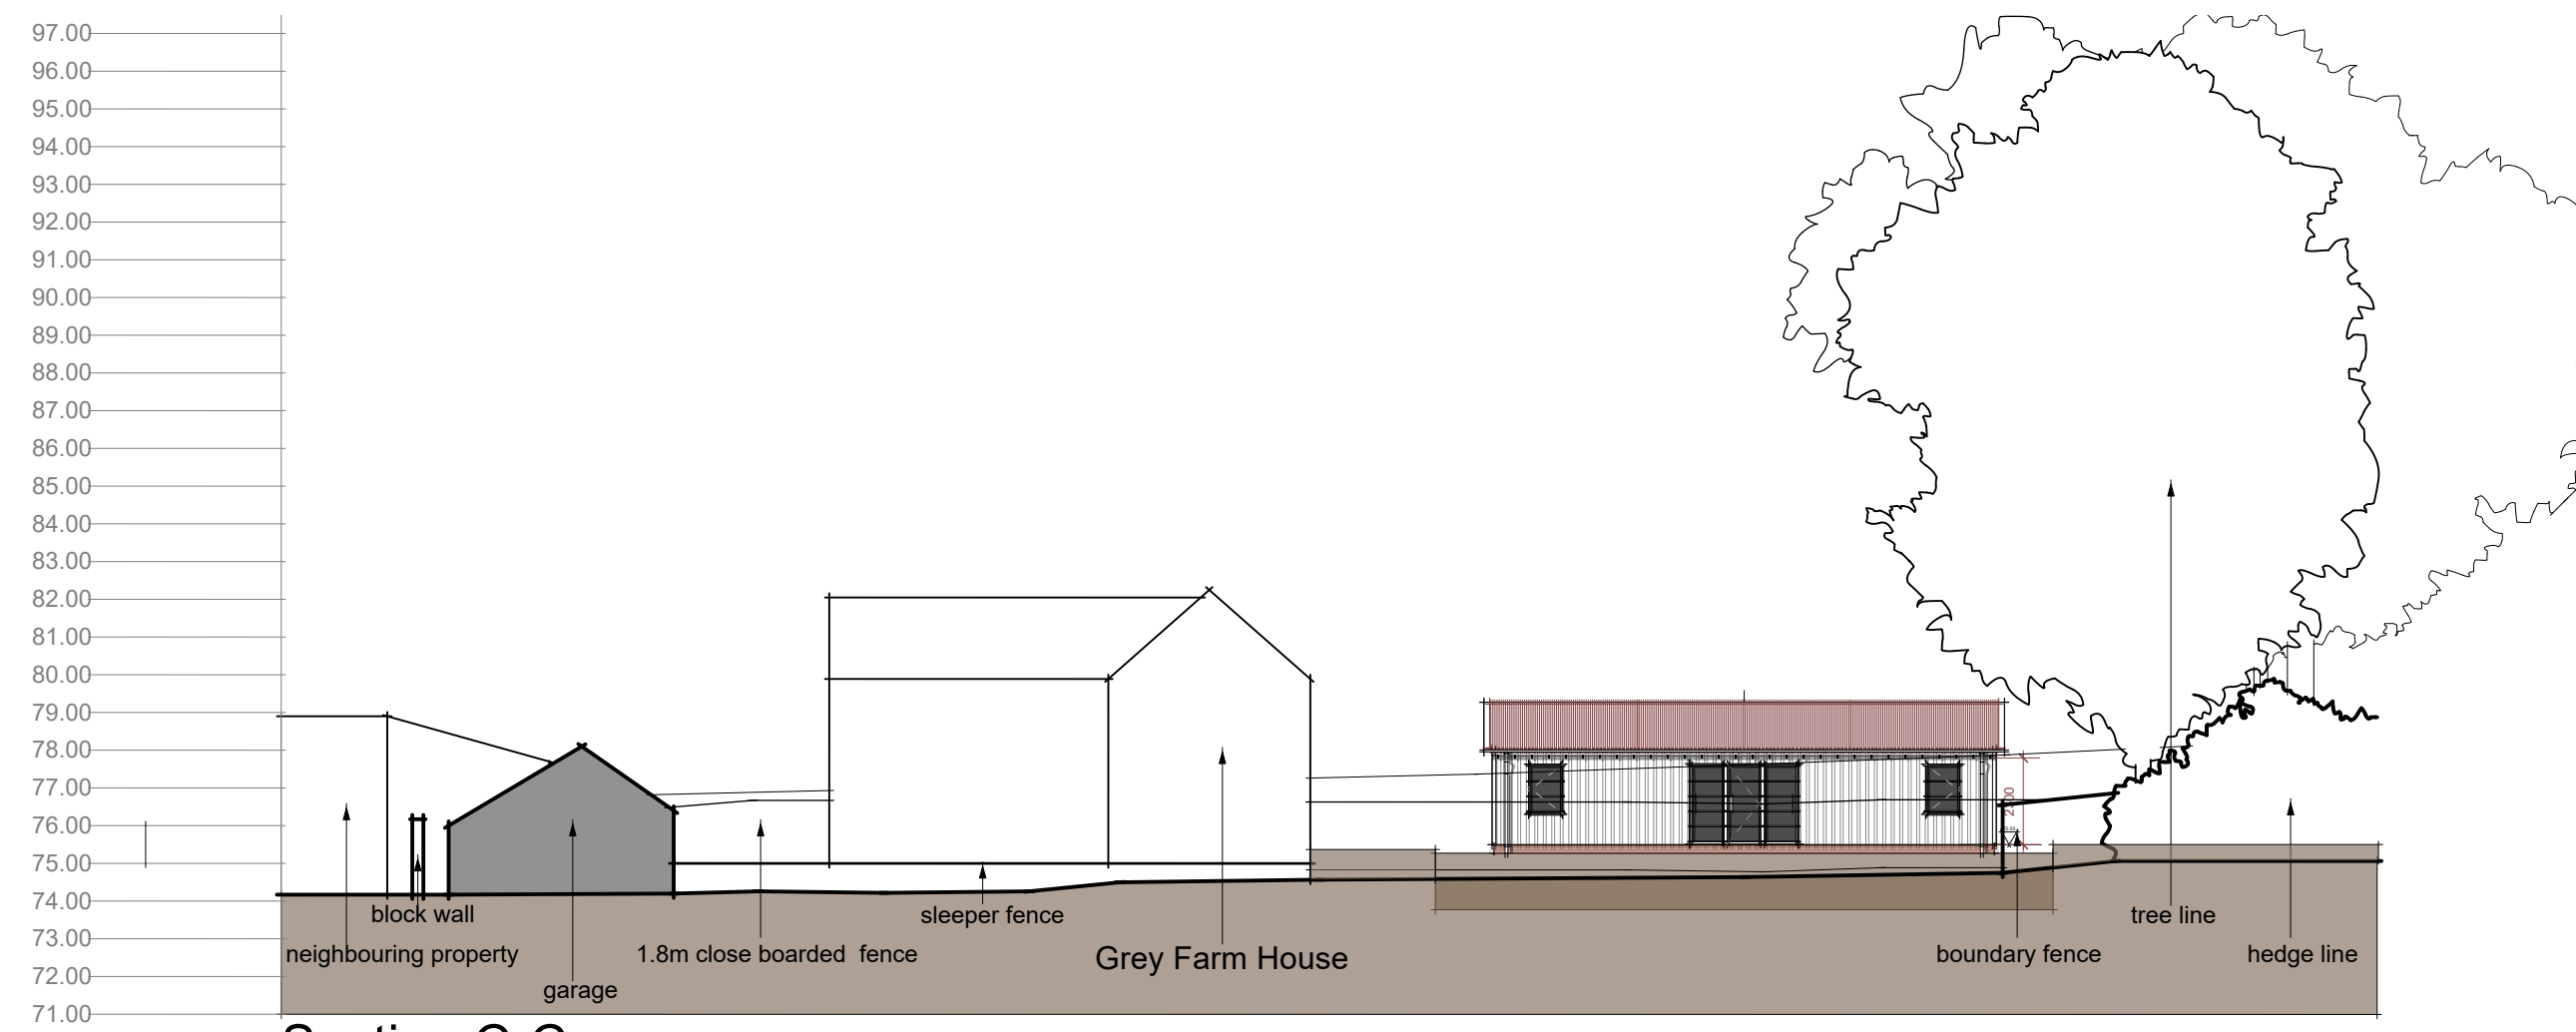

Section C-C

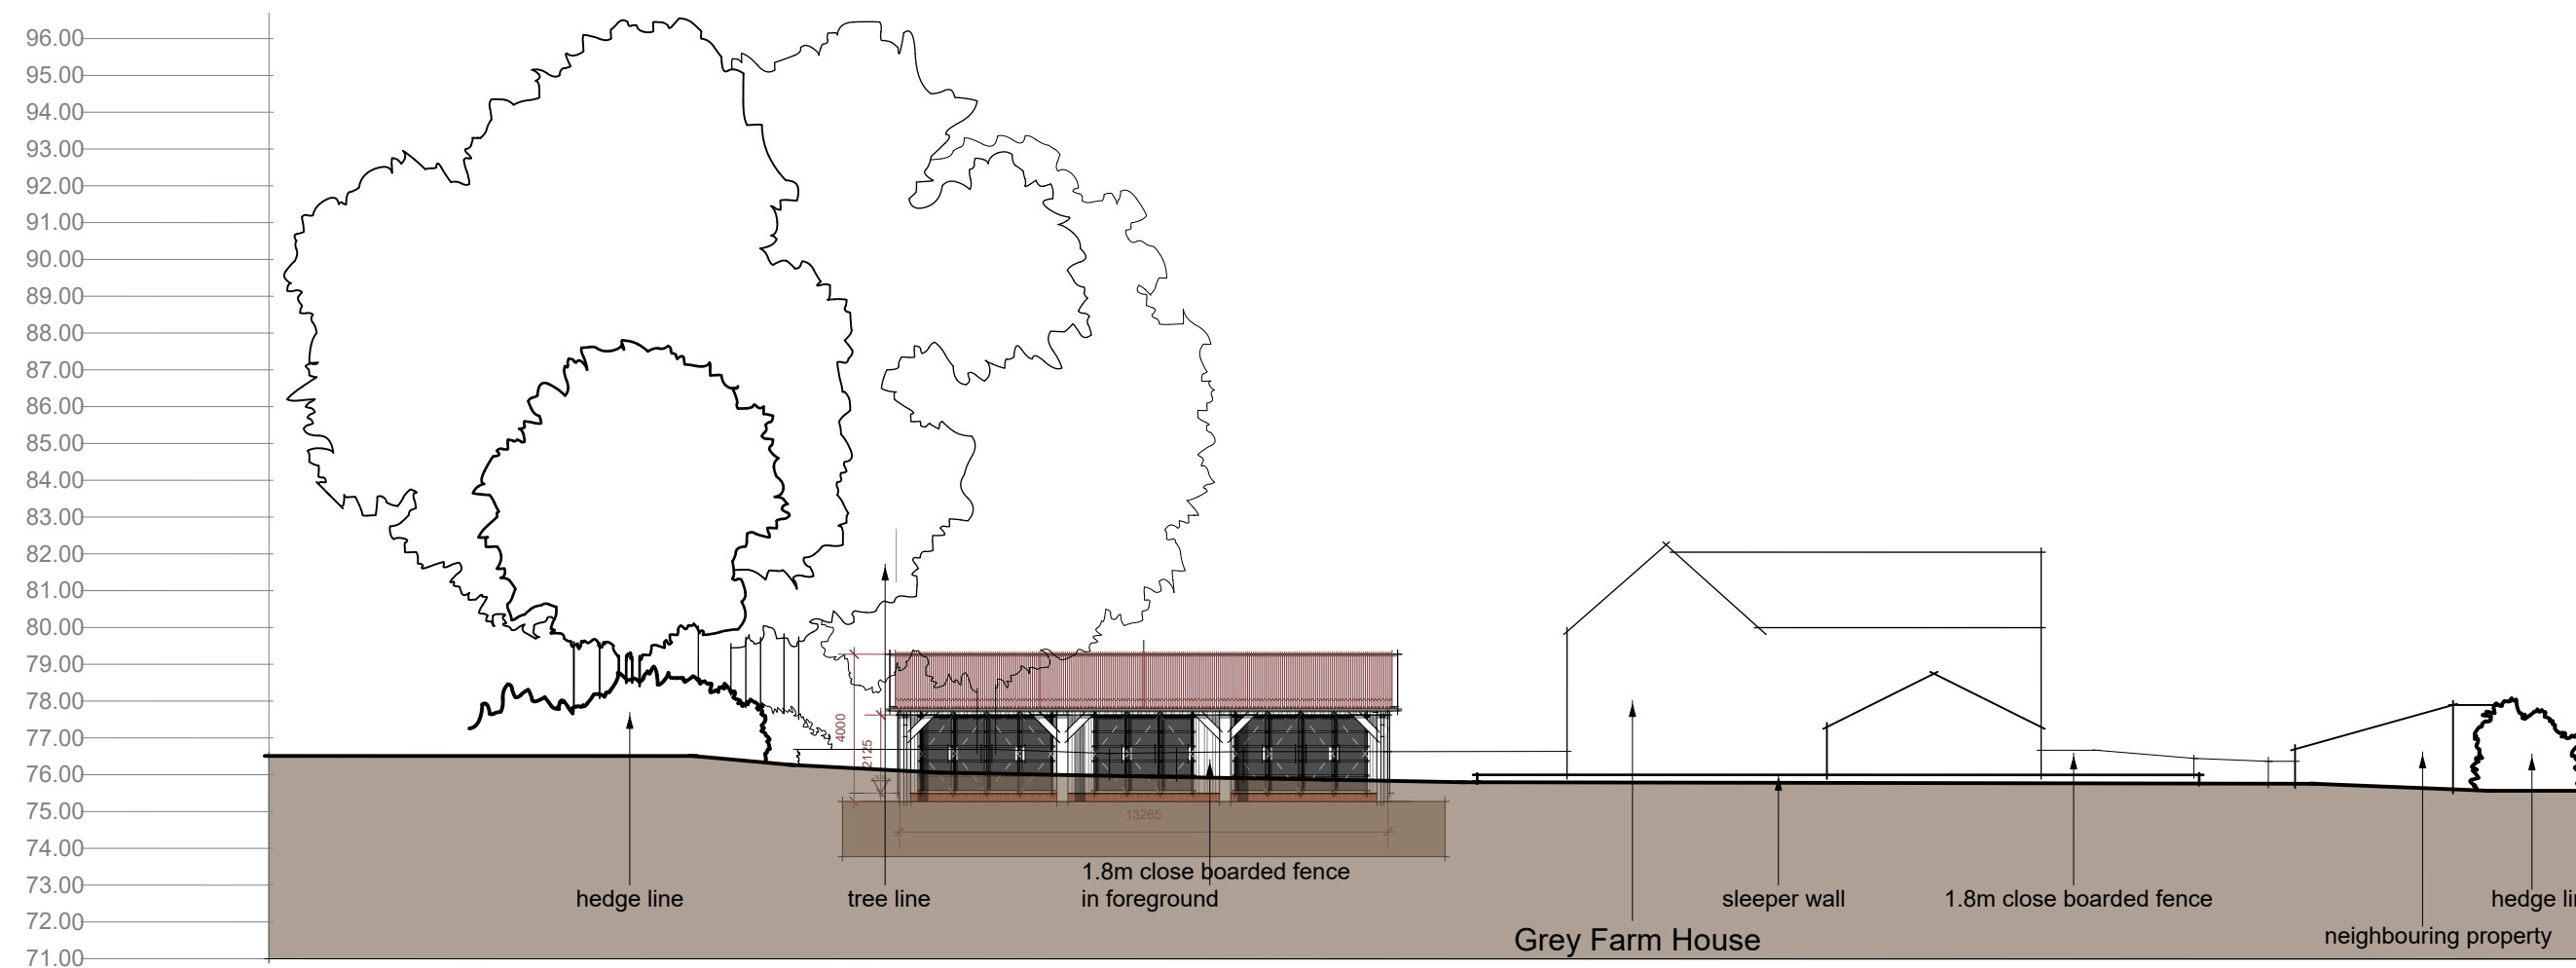

Section D-D

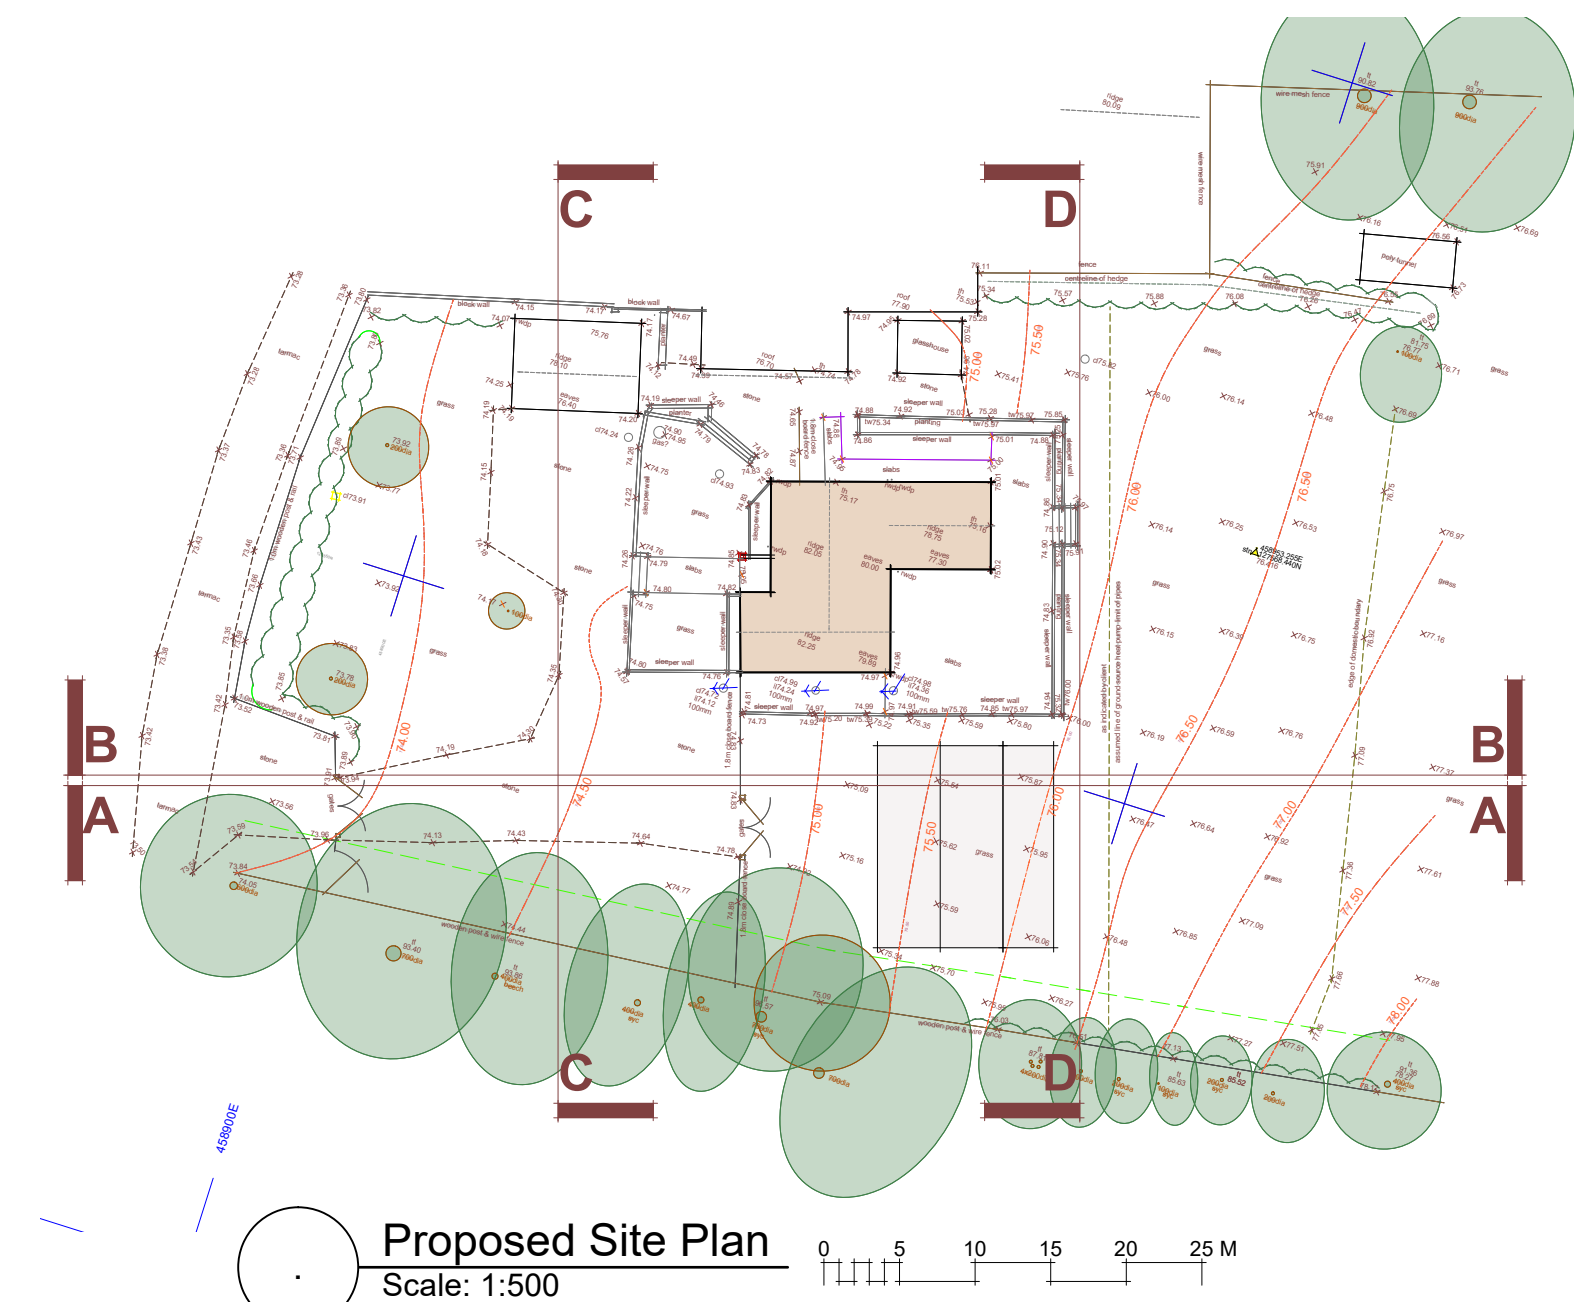

Proposed Site Plan  
Scale: 1:500

1 Proposed Sections  
Scale: 1:200



© The copyright of this drawing remains with Masker Architects and may not be reproduced in any form without prior written consent. Only scale from this drawing for the purpose of obtaining a planning application. Do not scale from this drawing for construction purposes. Any discrepancy between this and any other contractor's drawing should be reported to the Architect immediately. This contract shall include all dimensions which conform with the BS 1191 and all dimensions reported to the Architect. No liability from this drawing will be accepted without the prior consent of the Architect.

REV	DATE	AMENDMENTS	DRAWN	CHECKED
1	23/12	Andley building repositioned. Client R.		

CLIENT: Mr and Mrs Jones  
DRAWING: Sections Proposed  
SCALE: 1:200  
SIZE: A1  
JOB NO: 2023080  
PROJECT: Grey Farm House Ancillary  
DATE: December 2023  
DWG NO: P 04  
REV: #