


Boundary line

Boundary line

Boundary line

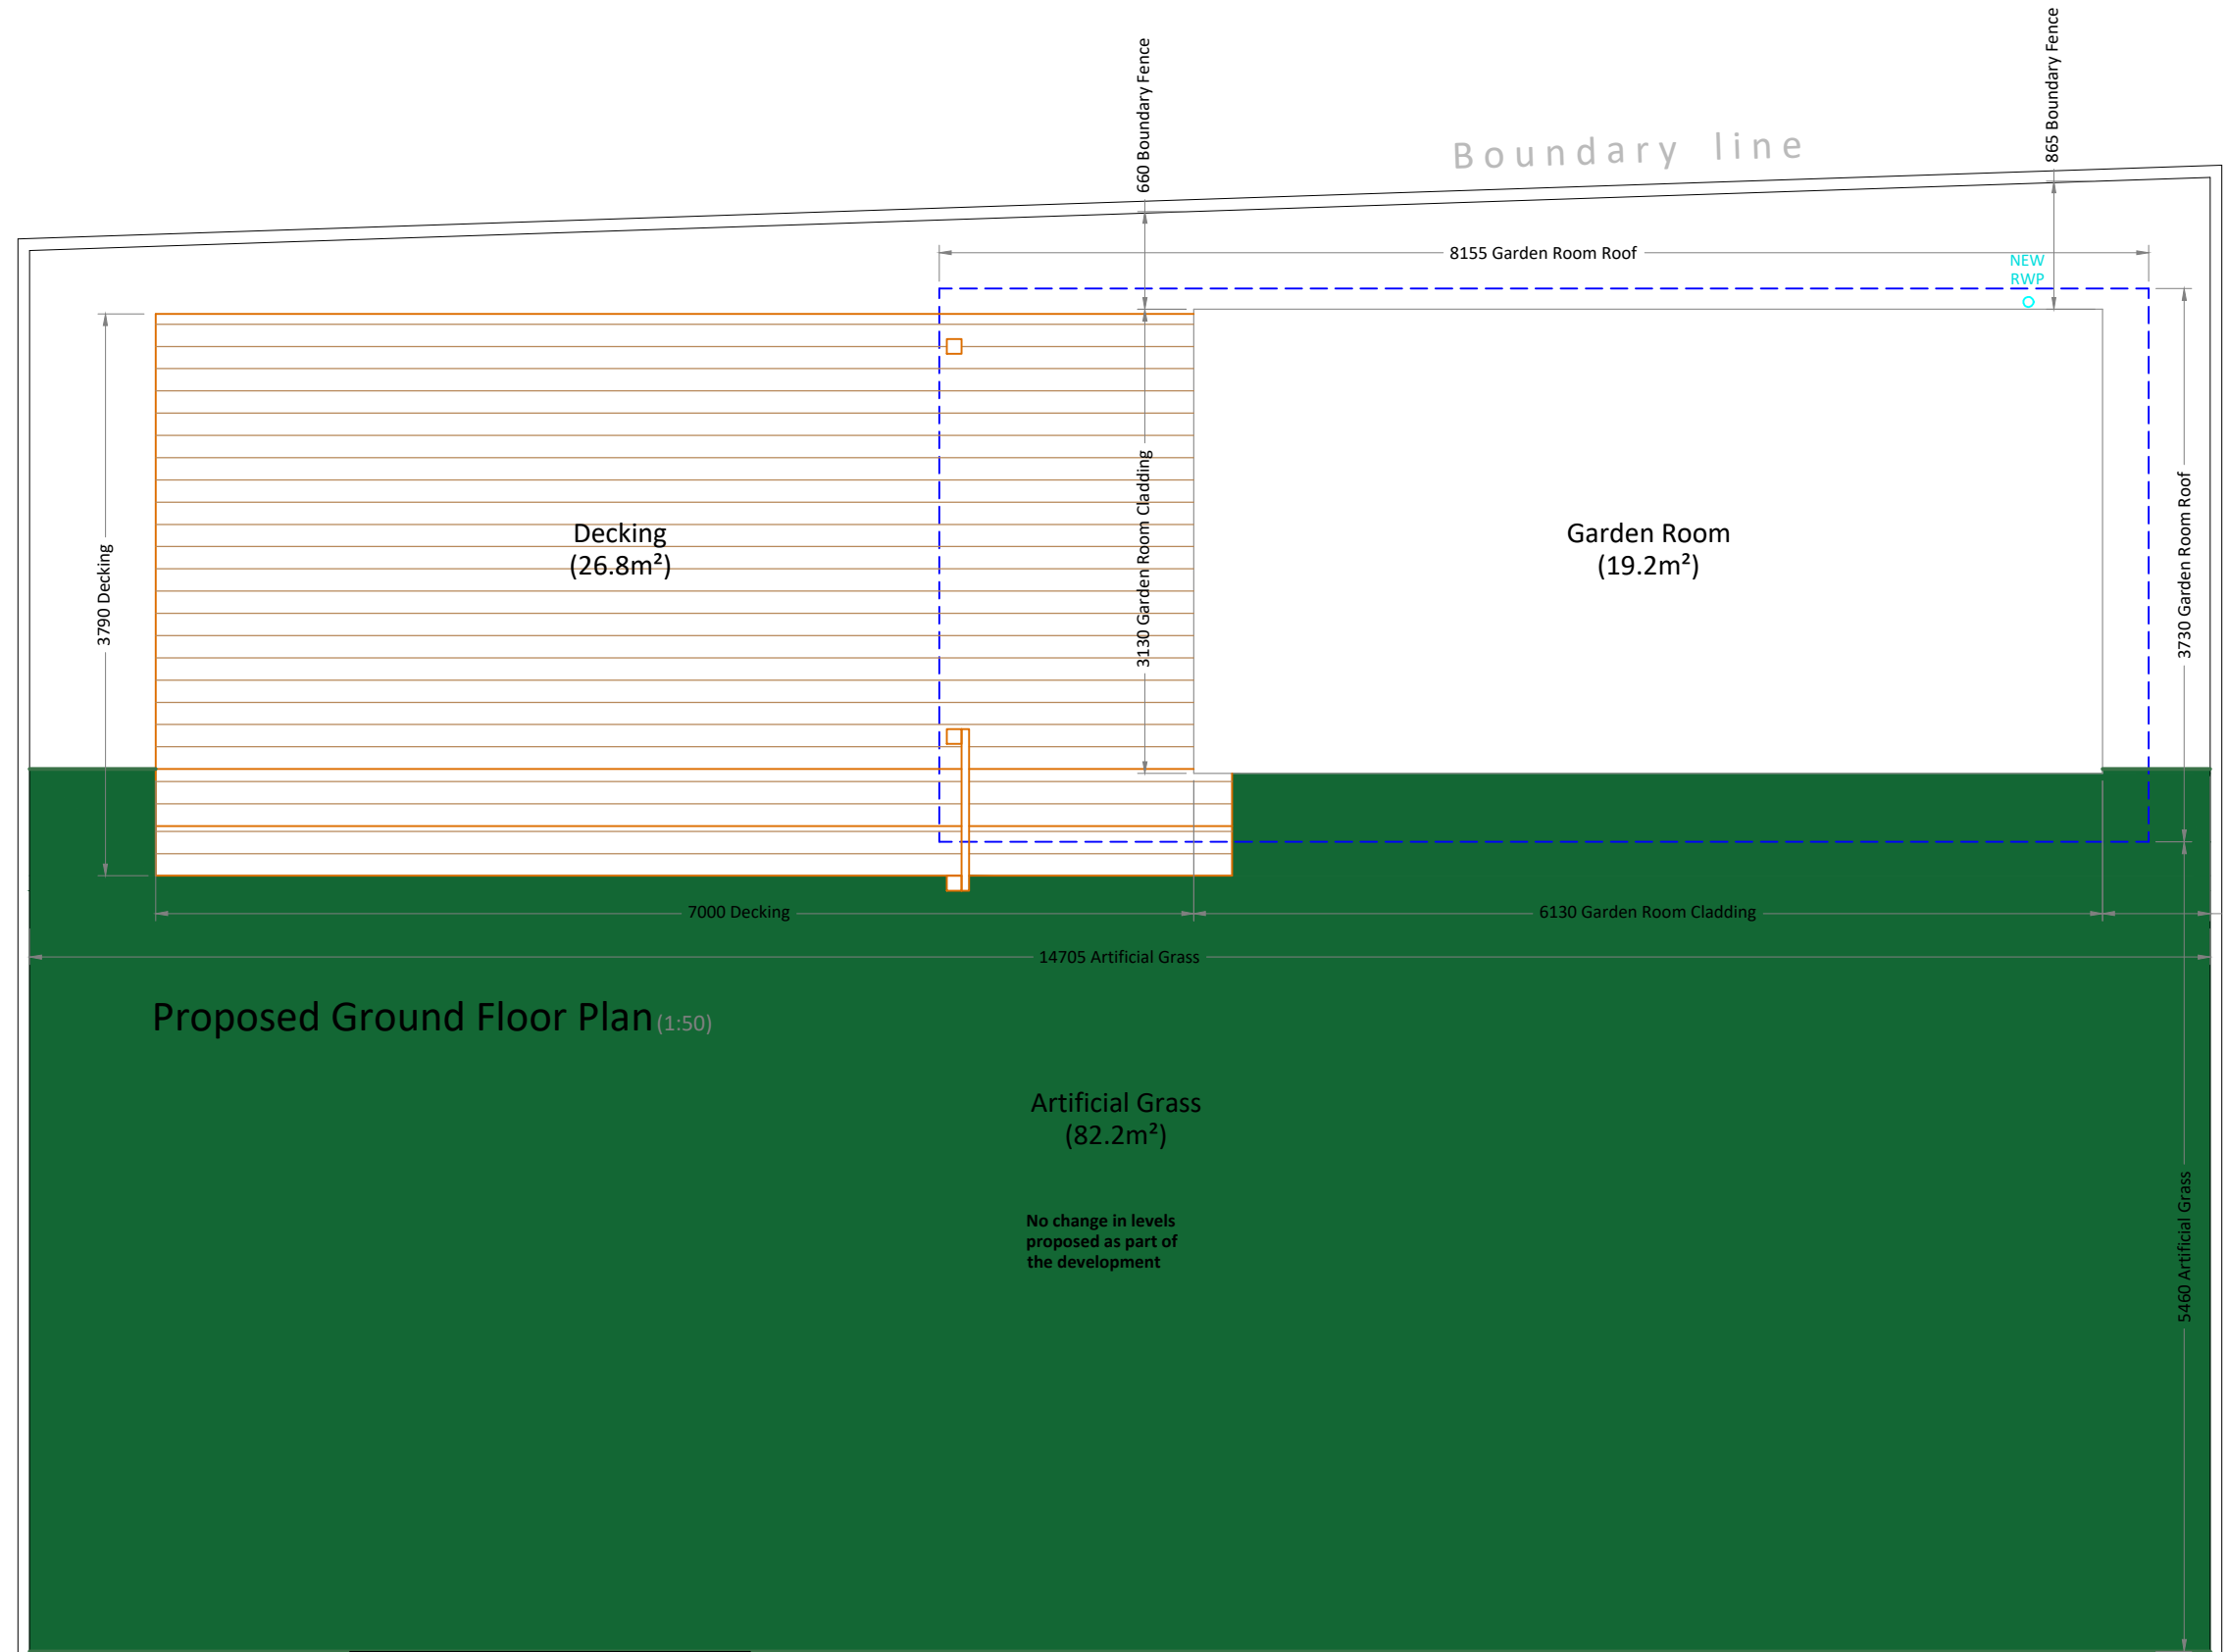

Proposed Ground Floor Plan (1:50)

Artificial Grass (82.2m²)

Decking (26.8m²)

Garden Room (19.2m²)

No change in levels proposed as part of the development



0	ISSUED FOR PLANNING APPROVAL	T.ELLIS		26/02/2024
LTR	REVISION	DRAWN BY	CHECKED BY	DATE
CUSTOMER: MR & MRS BRANDIE 3 PERWINNES RISE BRIDGE OF DON ABERDEEN AB23 8LJ				
PROJECT: PROPOSED GARDEN ROOM				
CONTRACT NO:			0005	
DATE	FEB '24	DRAWING NO: 201		
SCALE	1:50			