


1 Existing Ground Floor Plan  
1:100




approximate location

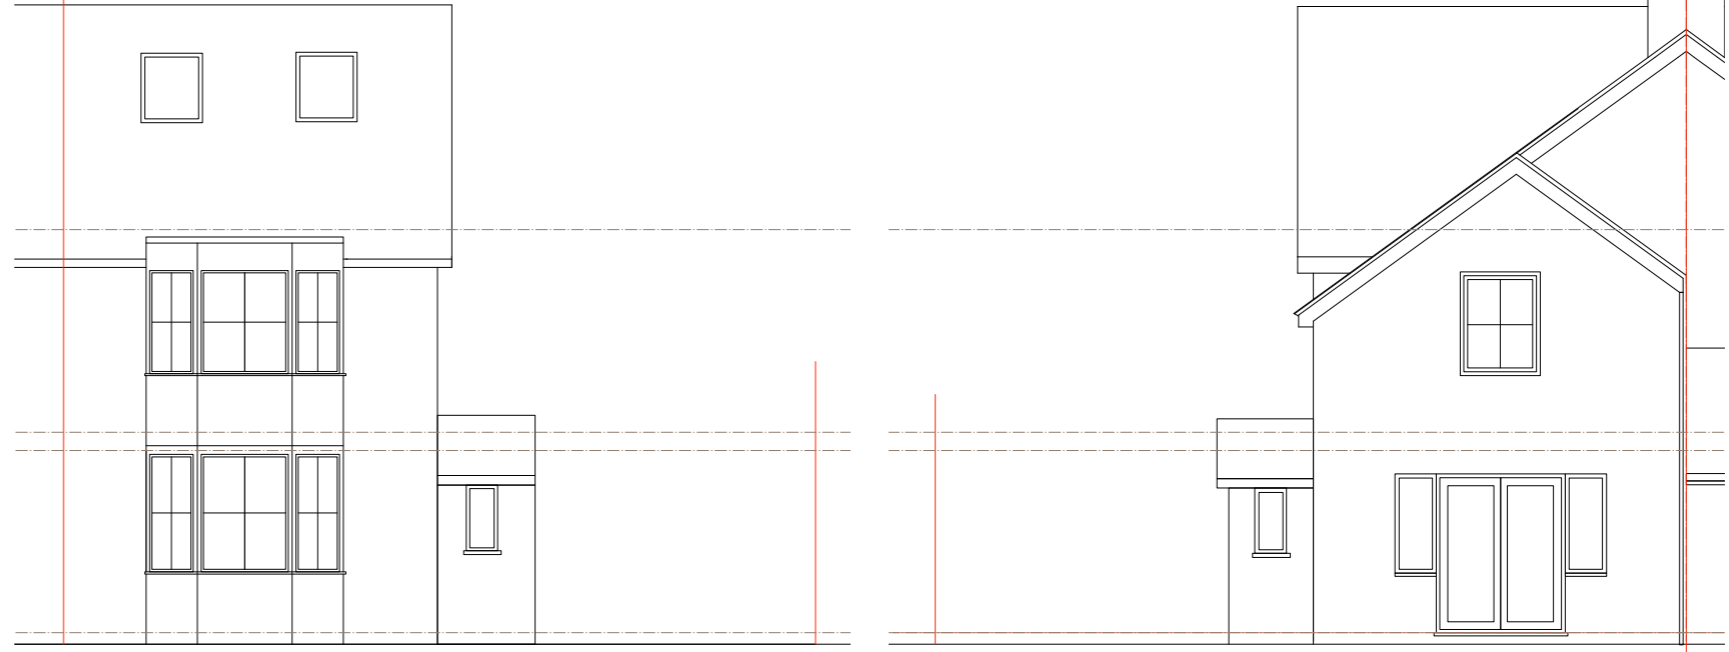

4 Existing Front Elevation  
1:100

5 Existing Rear Elevation  
1:100

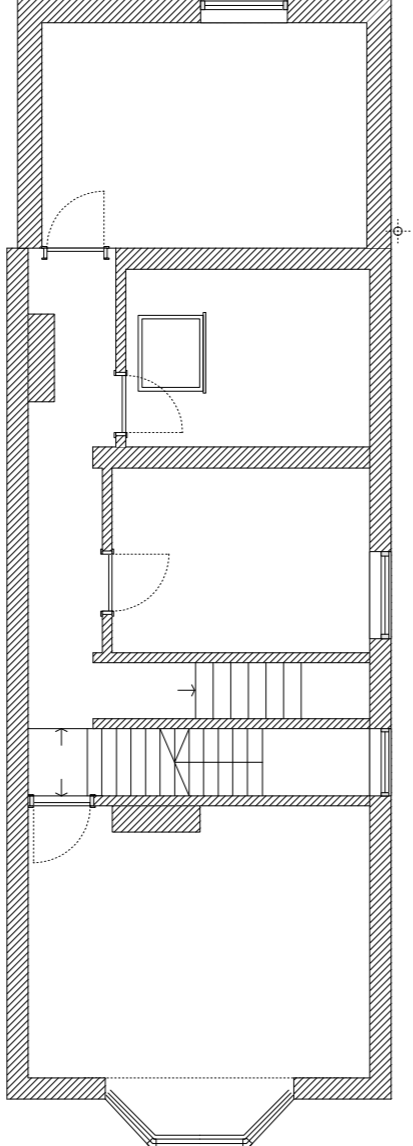

2 Existing First Floor Plan  
1:100



3 Existing Side Elevation  
1:100

1. Dimensioned Drawings only.
2. Proposed works are based upon survey information provided by others. The Architect is not responsible for discrepancies in survey information.
3. All dimensions to be checked on site prior to commencement of any works, and/or preparation of any shop drawings.
4. All co-ordinates, levels, dimensions and discrepancies are to be reported to the Architect.
5. All temporary works to be responsibility of the contractor.
6. This drawing to be read in conjunction with all relevant Architect's drawings, specifications and other Consultant's information.

DRAWING ISSUE AND REVISION:  
 -: 09.04.20: FOR COMMENT  
 A-: 14.02.24 FOR PLANNING

PROJECT:  
**4 Perry Street, Wendover  
 Bucks HP22 6JT**

DRAWING NUMBER:  
**1206\_EX\_01\_A**

DRAWING TITLE:  
**EXISTING: Plans and  
 Elevations**

SCALE:  
**1:100 @ A3**

CLIENT:  
**Suna and Firat  
 Kayakiran**

EMMA GUY ARCHITECT

PATCH, NORTH LEE LANE  
 TERRICK HP22 5YB  
 BUCKINGHAMSHIRE UK  
 TEL: +44 (0)1296 614815  
 TEL: +44 (0)7957 625485  
 emma@emmaguy.com