

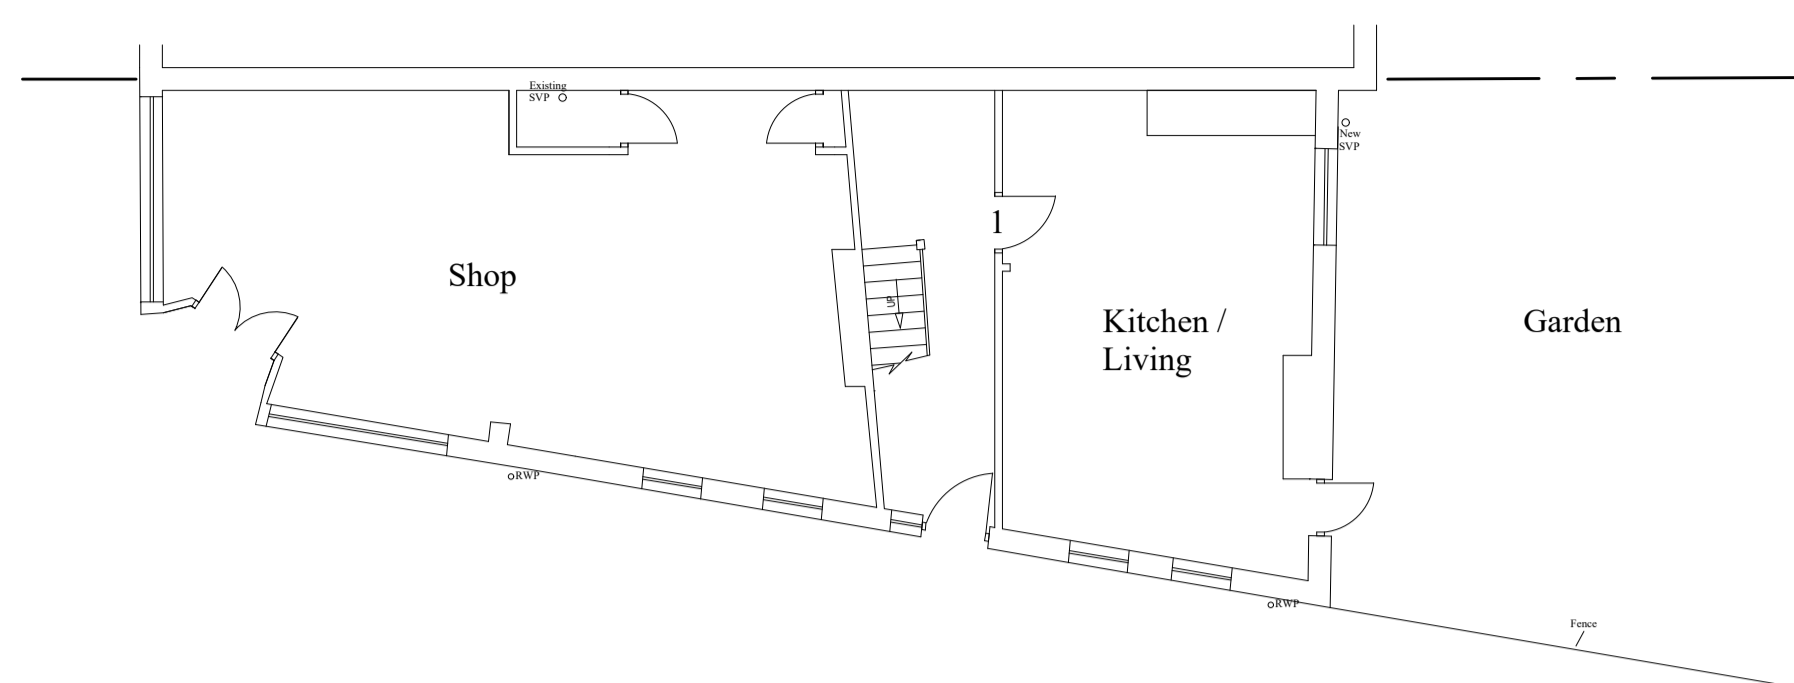


Notes


All drawings to be signed off by building control before the commencement of any works. If works commence on a Building Notice, the Builder/property owner commences works at their own risk and ELA Design (or its Officer's) cannot accept and liability whatsoever for these works carried out.

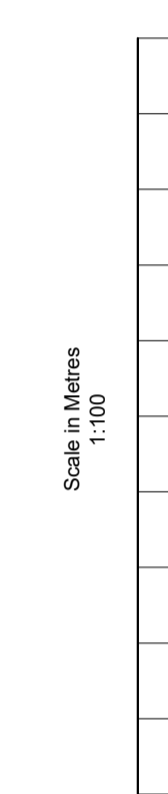


PROPOSED GROUND FLOOR LAYOUT

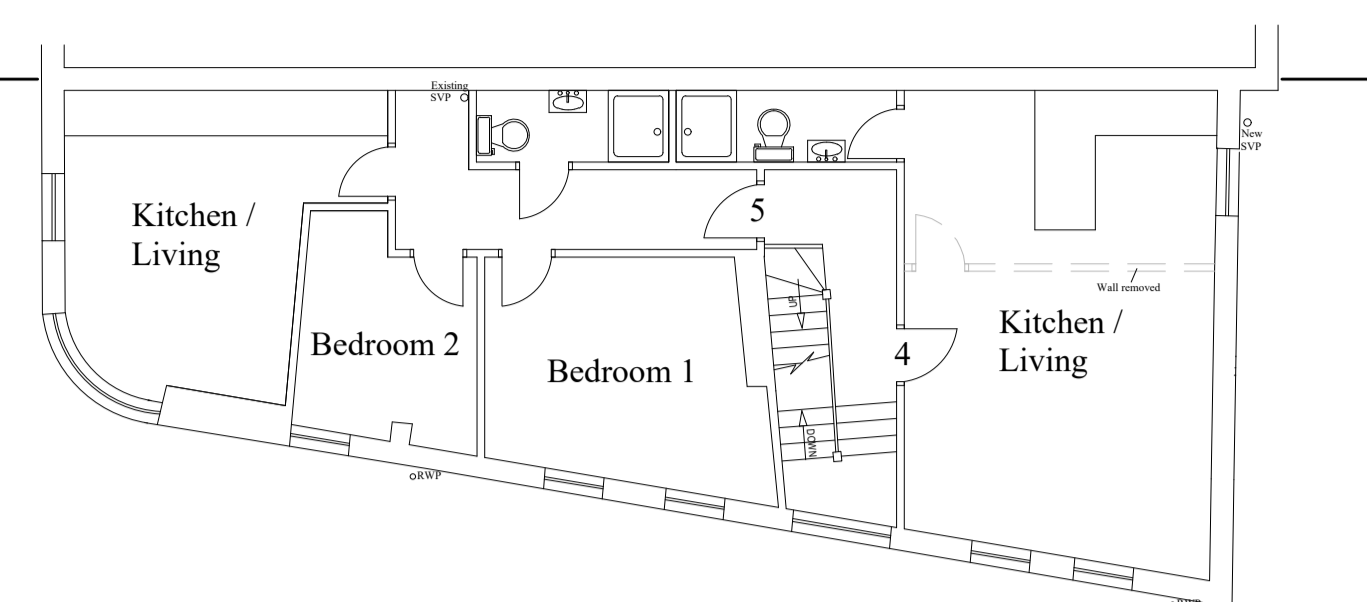


PROPOSED SECOND FLOOR LAYOUT

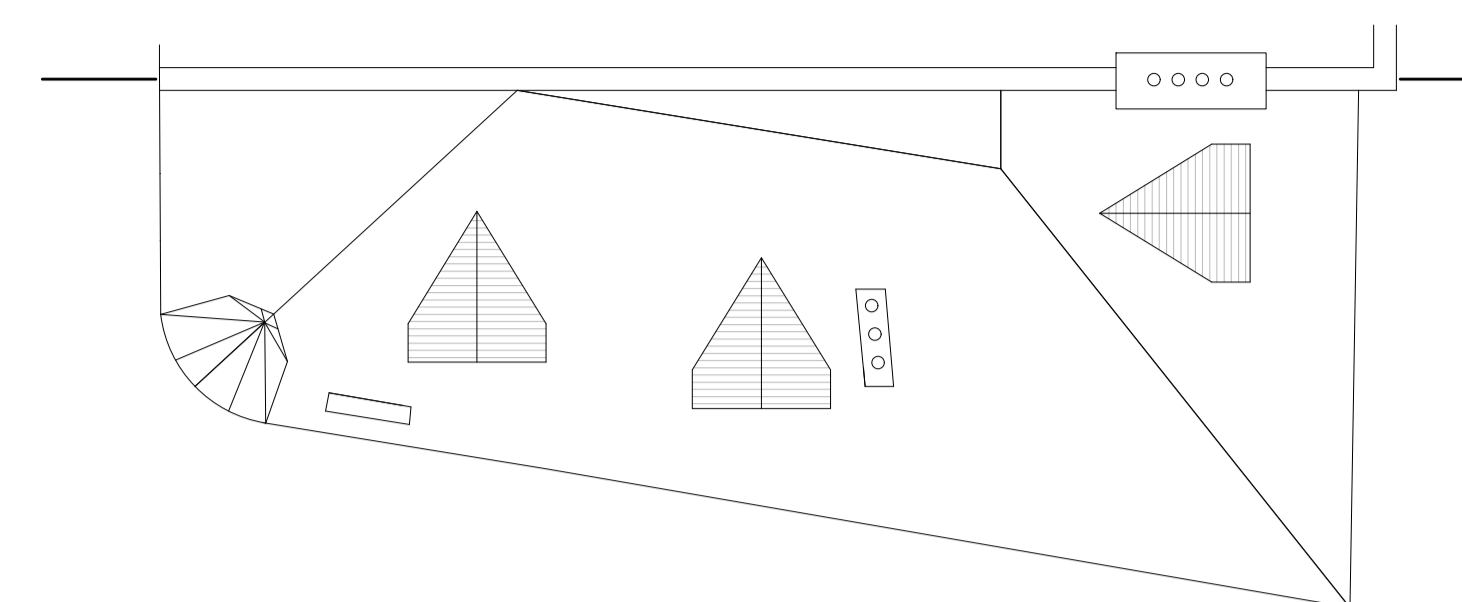

PROPOSED ROOF PLAN

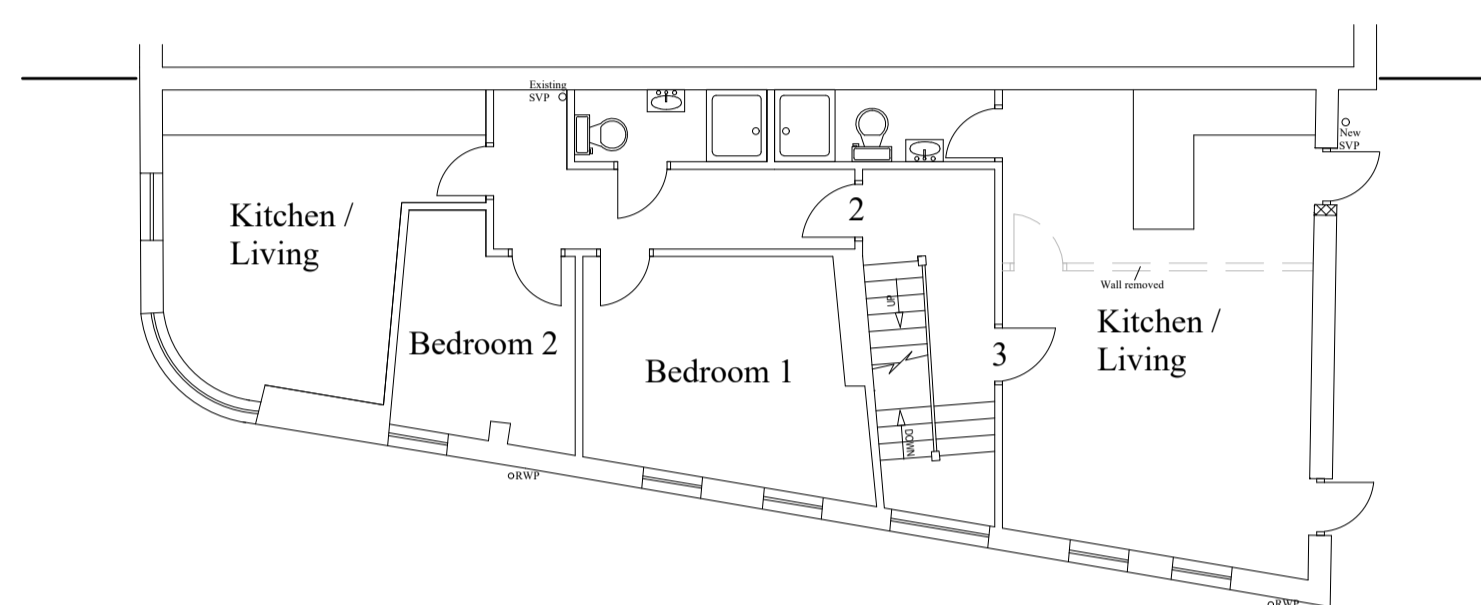

PROPOSED FIRST FLOOR LAYOUT

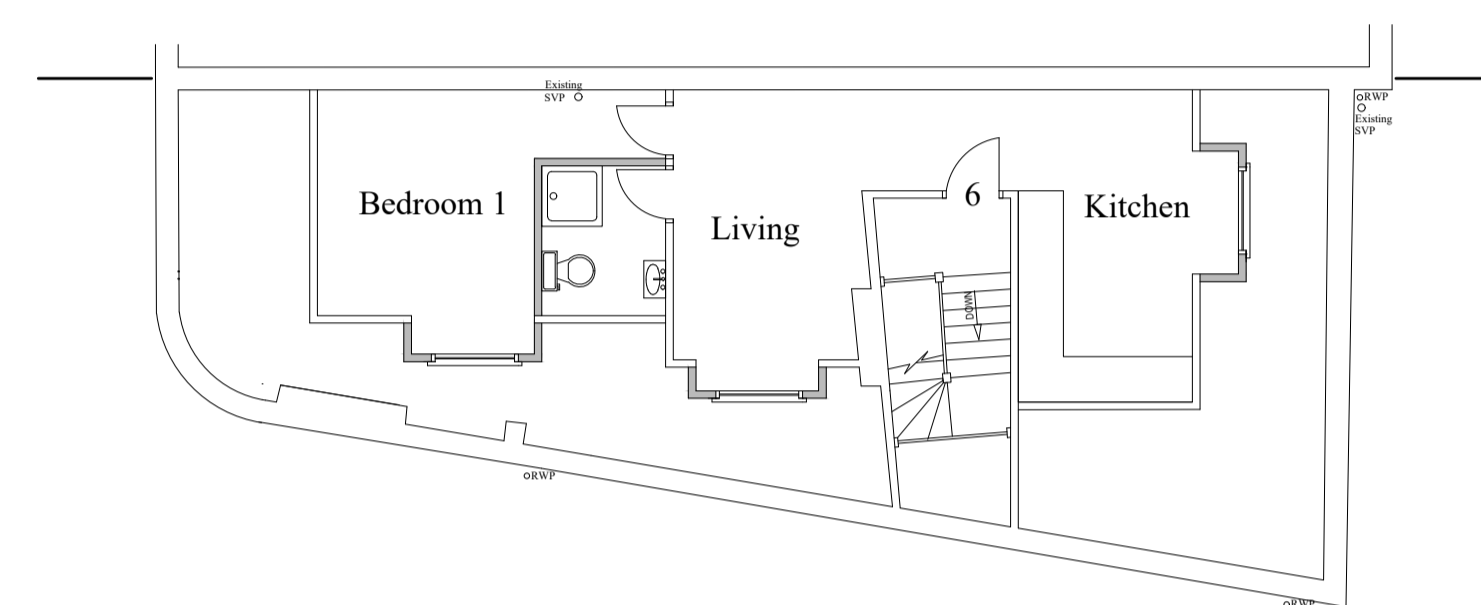


PROPOSED LOFT FLOOR LAYOUT



PROPOSED FRONT ELEVATION



PROPOSED SIDE ELEVATION

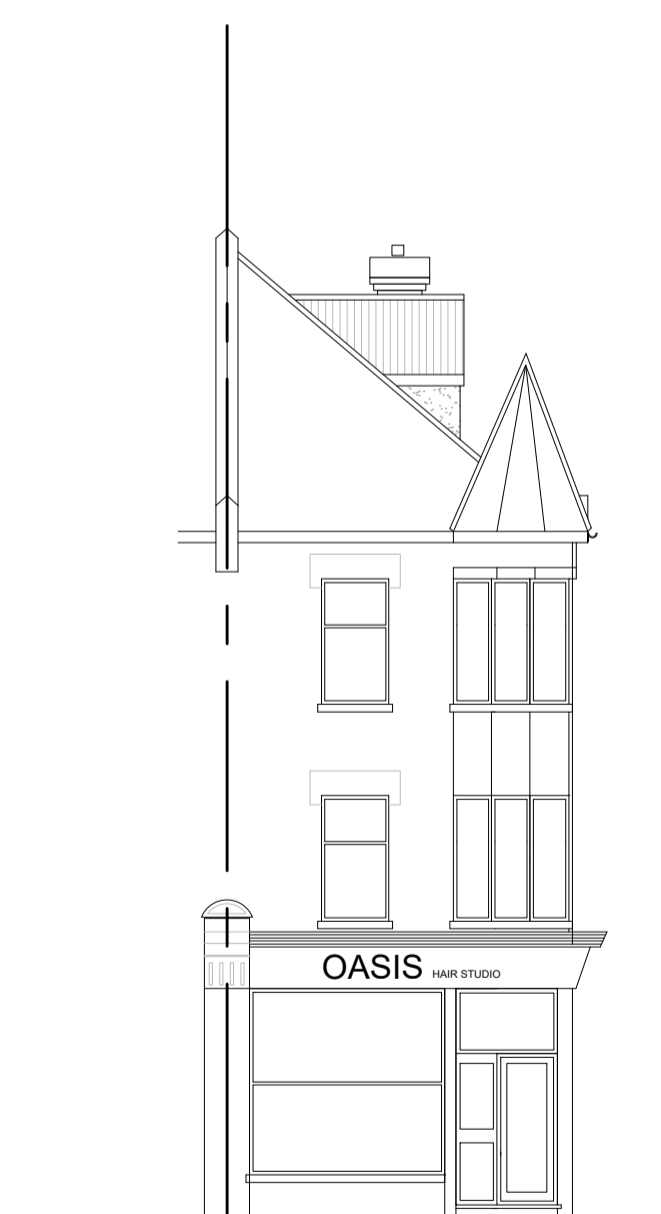

PROPOSED SIDE ELEVATION

Rev	Date	Details	By
A	08/03/23	Revision A	CE
B	31/08/23	Revision B	CE

Project: 3 x New Dormers

Subject: Proposed Layout & Elevations

Client: 20 Plantagenet Road, Barnet, EN5 5JG

Drawing N°: ELA/2 Rev: B

A1 Scale: 1:100 Drawn By: CE Job No: 2607 Date: 08/03/23

ELA Design
Beechcroft
Riverside Avenue
Broxbourne
Herts
EN10 6RA
www.ela-design.co.uk
Tel:- 07979510821