

Ground Floor Plan as Existing  
Scale 1:50


Gross Internal floor area: GF: 112m<sup>2</sup>



Rear Elevation as Existing  
Scale 1:50



Front Elevation as Existing  
Scale 1:50

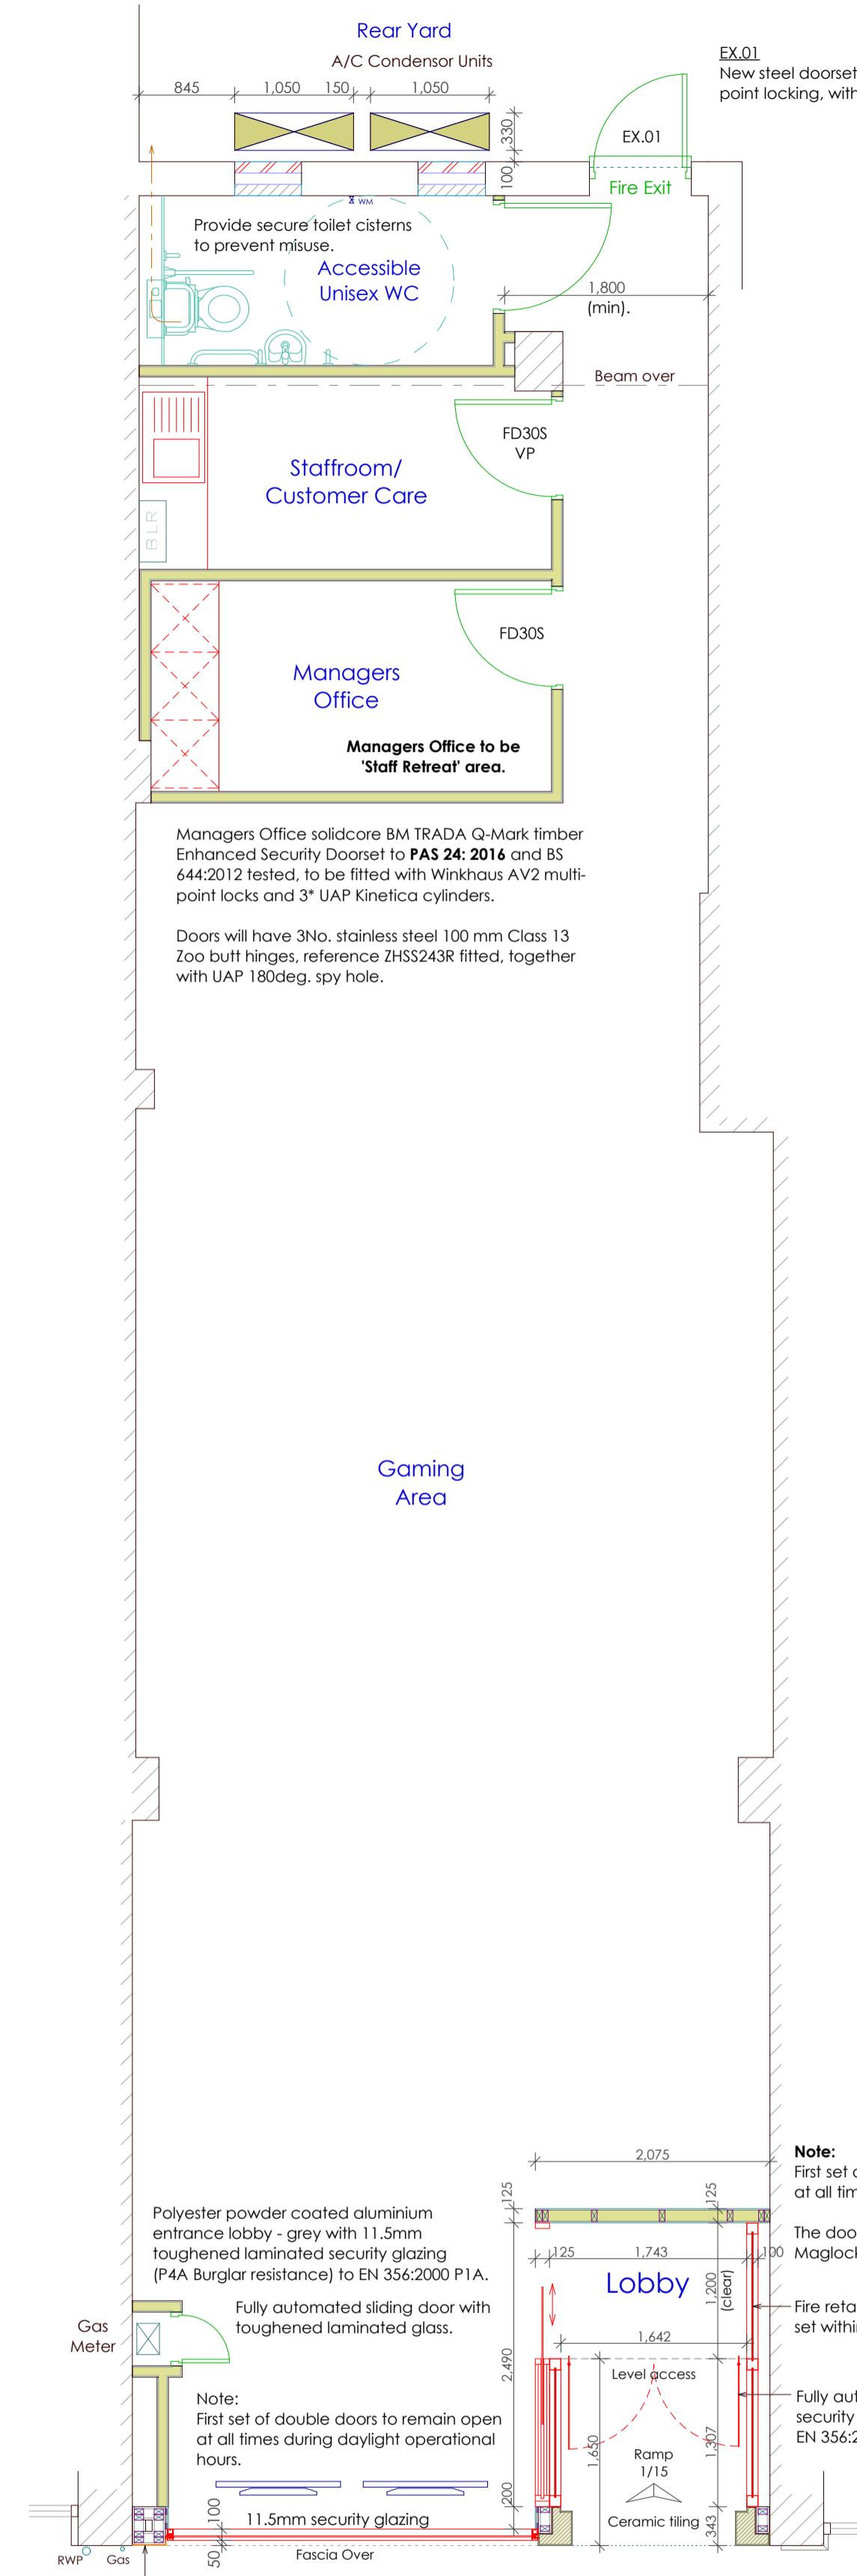

Ground Floor Plan as Proposed  
Scale 1:50

Gross Internal floor area: GF: 112m<sup>2</sup>

All dimensions to be checked on site and the Architects notified of any discrepancies prior to commencement of work.  
All materials and workmanship to relevant British Standards Codes of practice and manufacturers recommendations.

This drawing is copyright

Revision	Date	Description	Initials



**matrixarchitecture** ltd

Matrix Architecture Ltd, 8-9 Brenkley Way,  
Blezard Business Park, Seaton Burn, NE13 6DS  
T: 0191 2368955 M: 07948 275164  
E: sms@matrixarchitecture.co.uk  
W: www.matrixarchitecture.co.uk



CLIENT  
**LUXURY LEISURE LTD**

JOB TITLE  
**226 STATION ROAD, EDGWARE**

SHEET TITLE  
**FLOOR PLANS & ELEVATIONS AS EXISTING**

SCALES  
**1:50 @ A1**

SHEET NUMBER  
**3542(B)01**

REVISION  
DATE  
**05/02/2024**

CHECKED  
  
DRAWN  
**S.STEEL**