





- Notes
- 1- This drawing is not for construction
  - 2- All Dimension are in millimeters
  - 3- Dimensions are not to be scaled directly from drawings
  - 4- All dimensions are to be checked on site and the Architect is to be inform of any discrepancies before construction commences
  - 5- All references to drawings refer to current revision of that drawing
  - 6- The Copyright of this drawing belongs to Architectural Design Point Limited.




scale 1:100

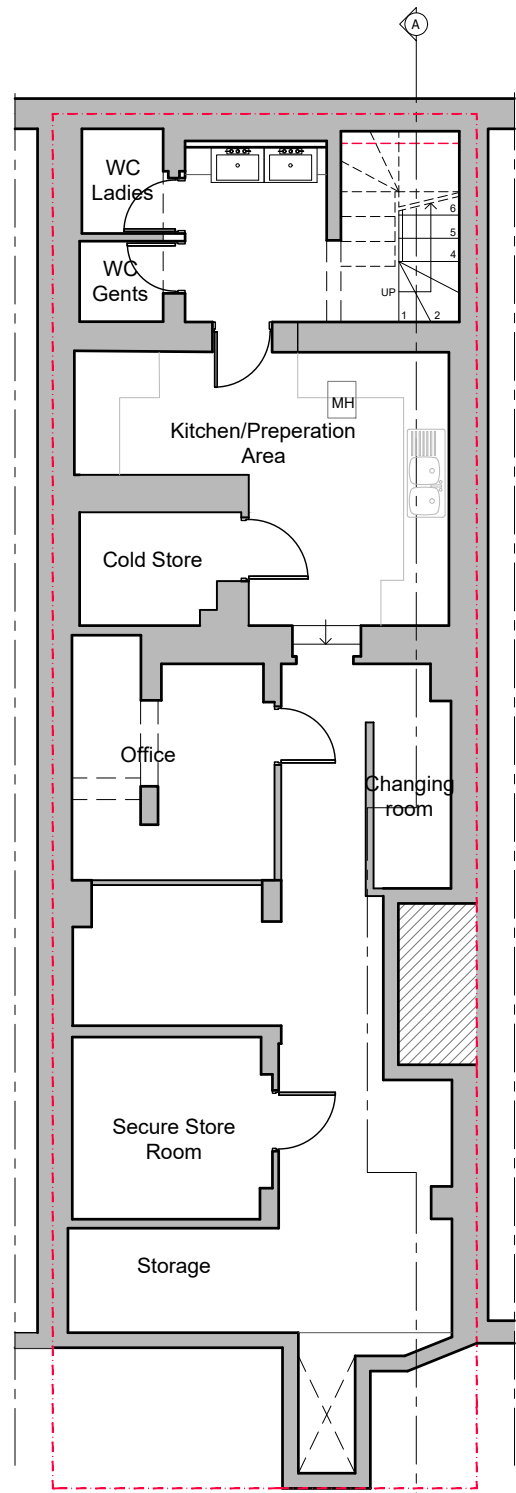

PROPOSED BASEMENT FLOOR PLAN  
GIA: 78.2m<sup>2</sup>

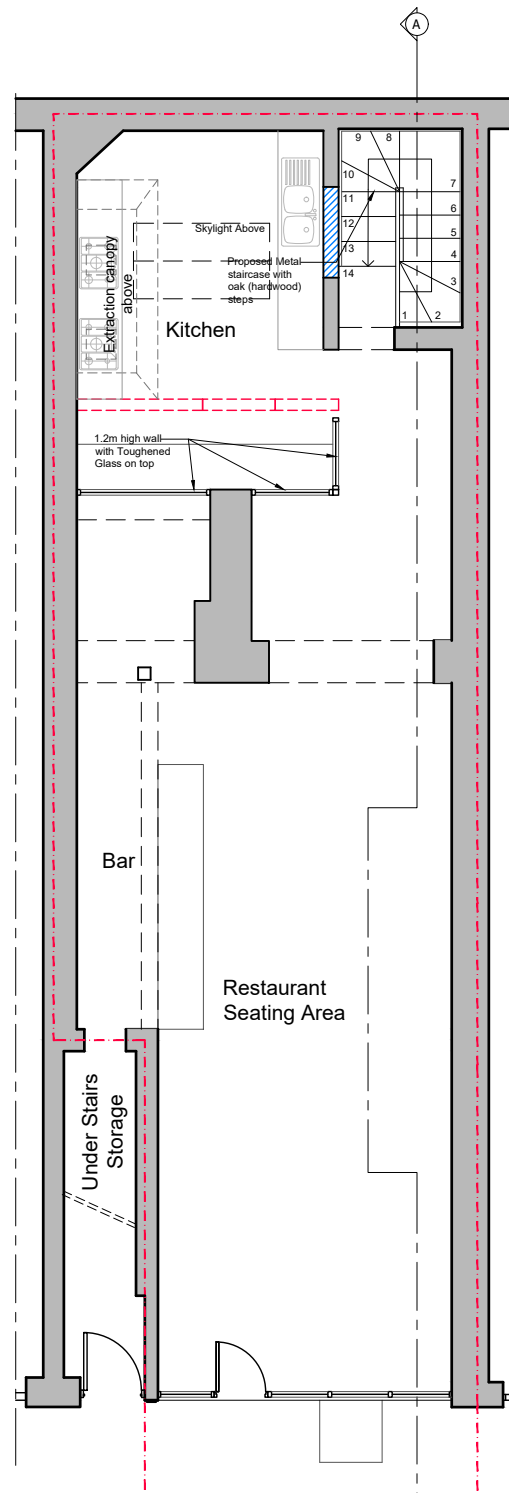

PROPOSED GROUND FLOOR PLAN  
GIA: 77.8m<sup>2</sup>


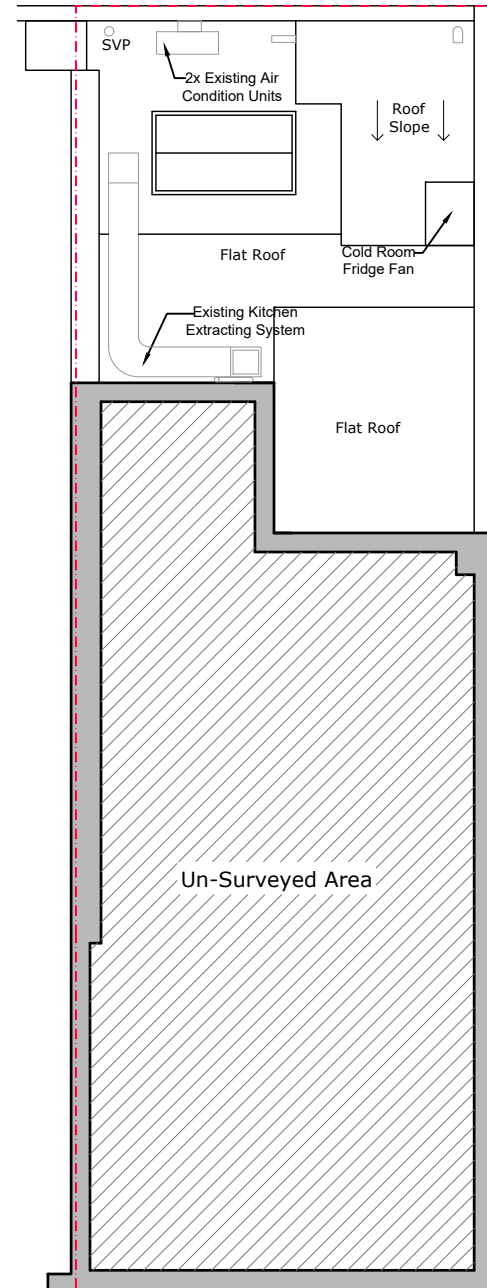


EXISTING ROOF PLAN

- Existing Wall
- Wall/partition to be removed
- Proposed wall/partition

Rev.	Date	Revisions
<b>FOR PLANNING</b>		
<b>ARCHITECTURAL DESIGN POINT</b>		
30 London Road, Enfield, EN2 6DT Office: 0208 367 7479 Tel: 0796 029 9656 Email: info@adplondon.co.uk		
Client	Restaurant Company Limited	
Project	9 Craven Road, W2 3BP	
Scale	1/100@A3	Date 02/2024
Drawn By	I.C	Checked By H.C
Project No.	Drawing No.	Revision
19507-02	A104	-
Drawing title		
Proposed Floor Plans		

- Notes
- 1- This drawing is not for construction
  - 2- All Dimension are in millimeters
  - 3- Dimensions are not to be scaled directly from drawings
  - 4- All dimensions are to be checked on site and the Architect is to be inform of any discrepancies before construction commences
  - 5- All references to drawings refer to current revision of that drawing
  - 6- The Copyright of this drawing belongs to Architectural Design Point Limited.

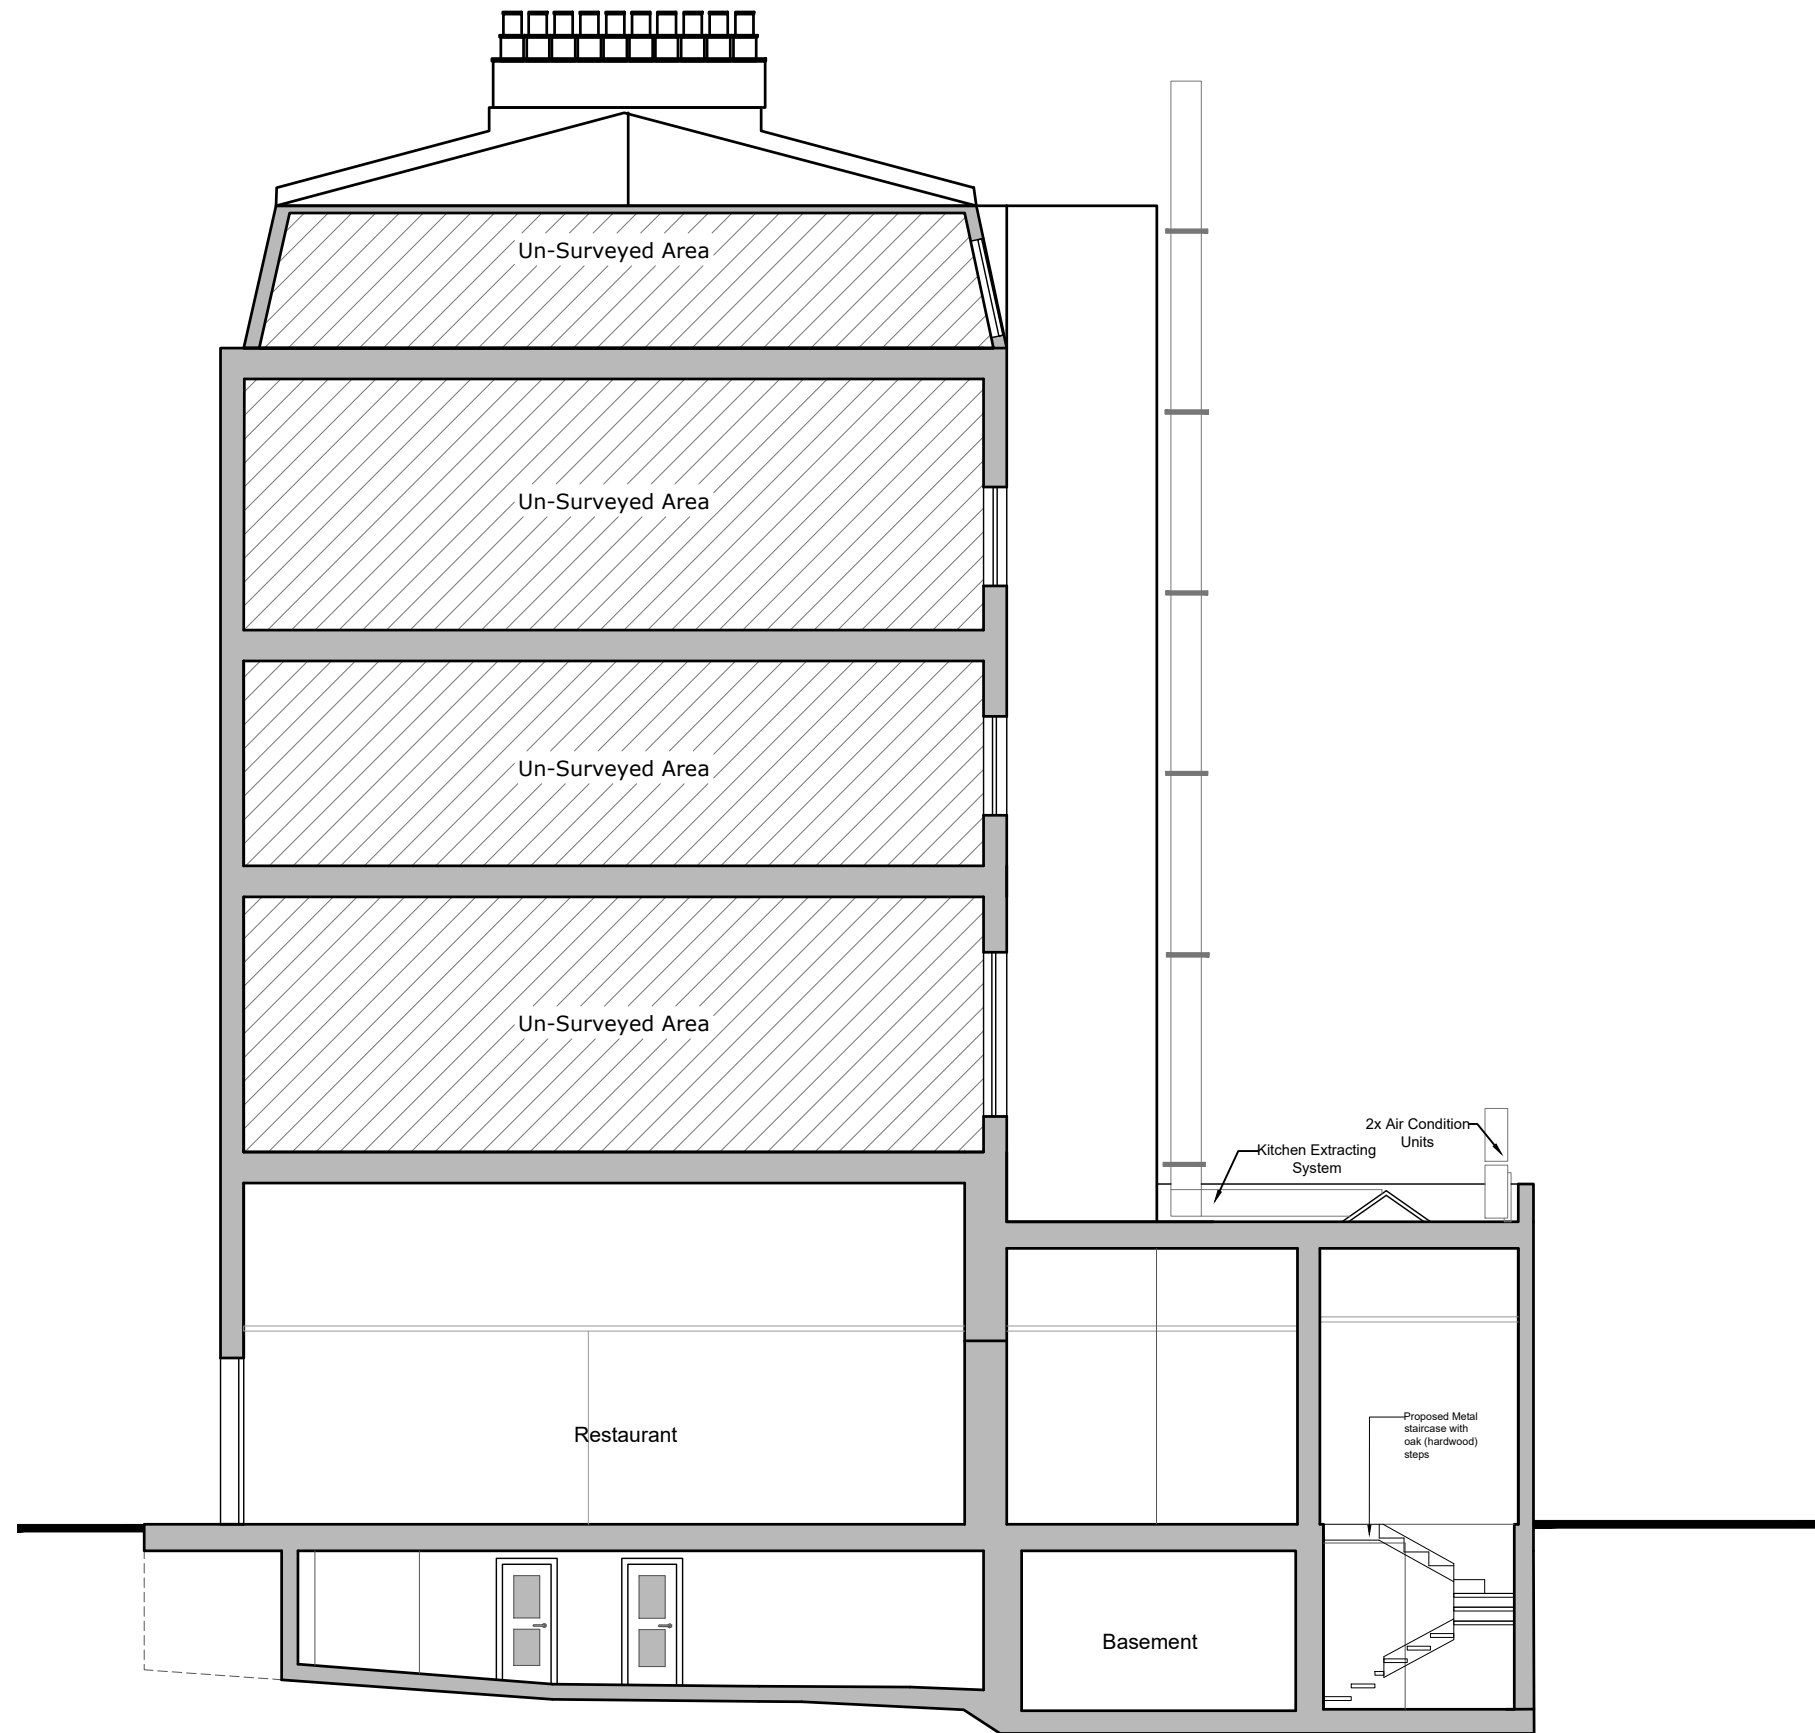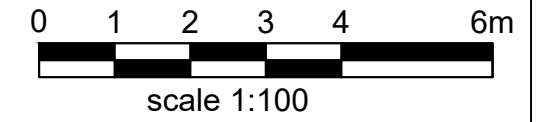

PROPOSED SECTION AA

- Existing Wall
- Wall/partition to be removed
- Proposed wall/partition

Rev.	Date	Revisions
<b>FOR PLANNING</b>		
 <b>ARCHITECTURAL DESIGN POINT</b> 30 London Road, Enfield, EN2 6DT Office: 0208 367 7479 Tel: 0796 029 9656 Email: info@adplondon.co.uk		
Client	Restaurant Company Limited	
Project	9 Craven Road, W2 3BP	
Scale	1/100@A3	Date 02/2024
Drawn By	I.C	Checked By H.C
Project No.	Drawing No.	Revision
19507-02	A105	-
Drawing title		
Proposed Section AA		


- Notes
- 1- This drawing is not for construction
  - 2- All Dimension are in millimeters
  - 3- Dimensions are not to be scaled directly from drawings
  - 4- All dimensions are to be checked on site and the Architect is to be inform of any discrepancies before construction commences
  - 5- All references to drawings refer to current revision of that drawing
  - 6- The Copyright of this drawing belongs to Architectural Design Point Limited.



scale 1:100



PROPOSED FRONT ELEVATION

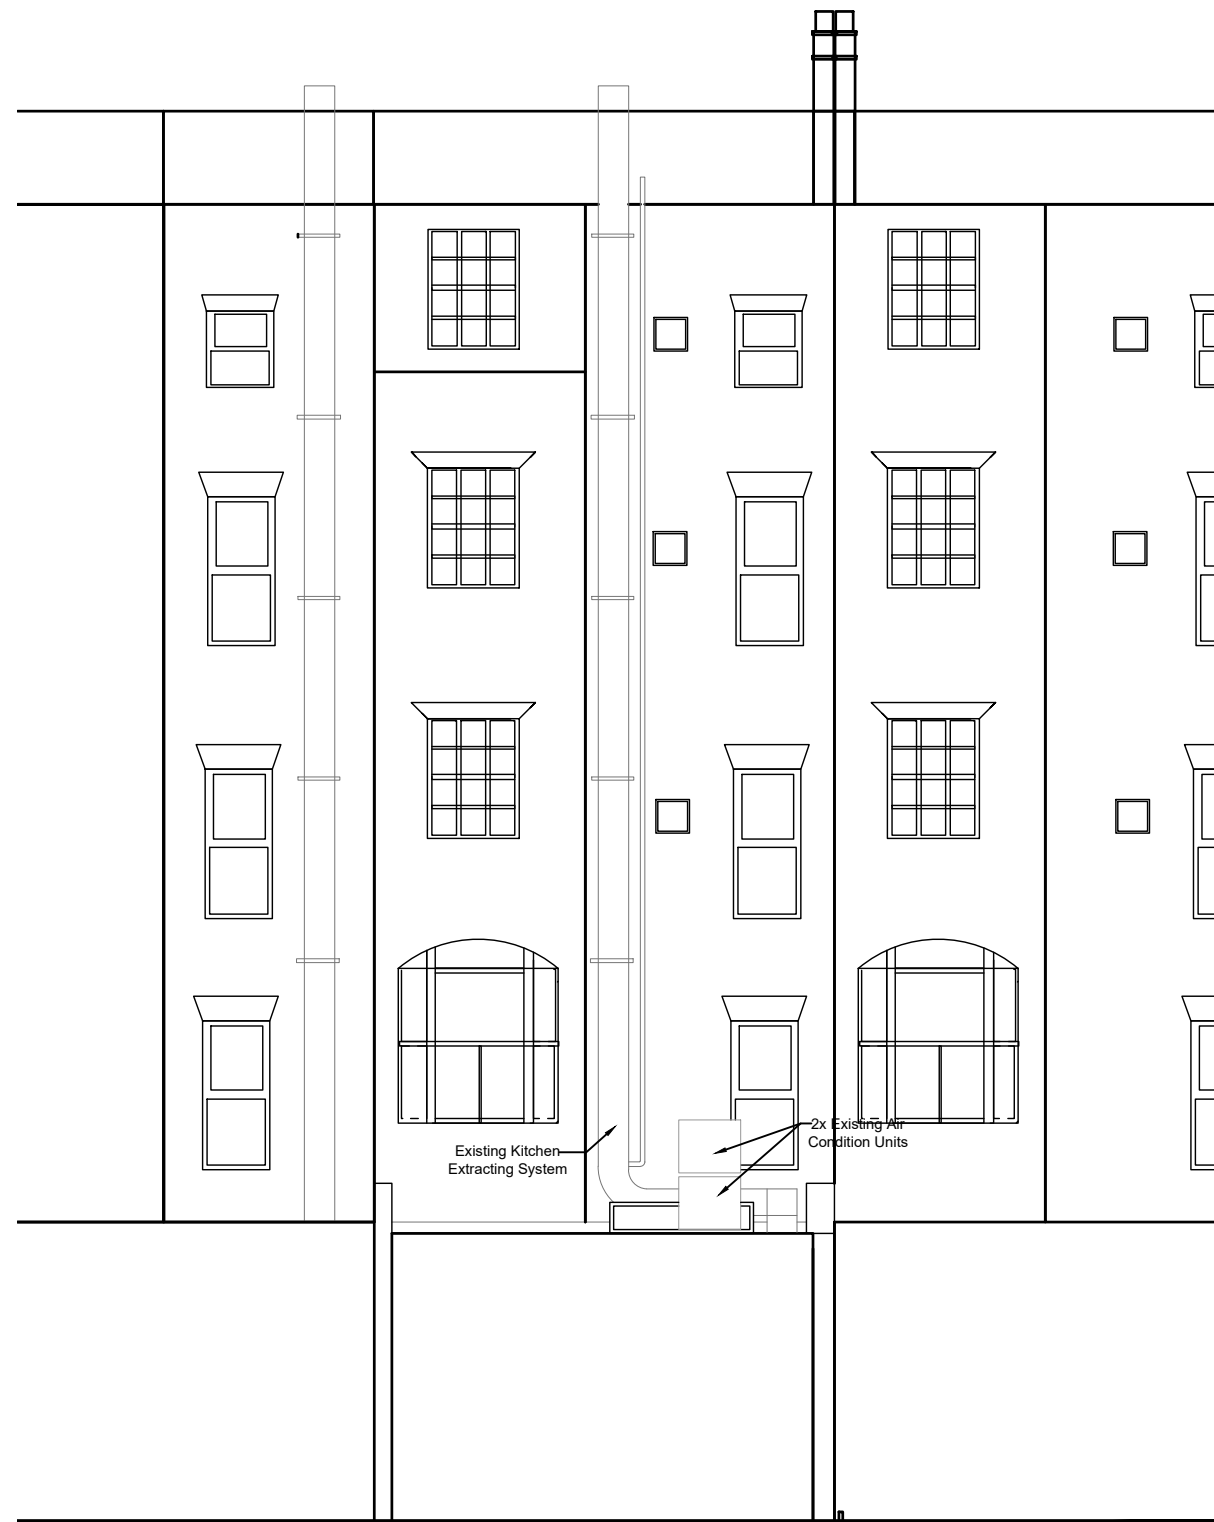



EXISTING REAR ELEVATION  
(no changes proposed)

- Existing Wall
- Wall/partition to be removed
- Proposed wall/partition


Rev.	Date	Revisions
<b>FOR PLANNING</b>		
<b>ARCHITECTURAL DESIGN POINT</b>		
30 London Road, Enfield, EN2 6DT Office: 0208 367 7479 Tel: 0796 029 9656 Email: info@adplondon.co.uk		
Client	Restaurant Company Limited	
Project	9 Craven Road, W2 3BP	
Scale	1/100@A3	Date 02/2024
Drawn By	I.C	Checked By H.C
Project No.	Drawing No.	Revision
19507-02	A106	-
Drawing title		
Proposed Elevations		



- Notes
- 1- This drawing is not for construction
  - 2- All Dimension are in millimeters
  - 3- Dimensions are not to be scaled directly from drawings
  - 4- All dimensions are to be checked on site and the Architect is to be inform of any discrepancies before construction commences
  - 5- All references to drawings refer to current revision of that drawing
  - 6- The Copyright of this drawing belongs to Architectural Design Point Limited.

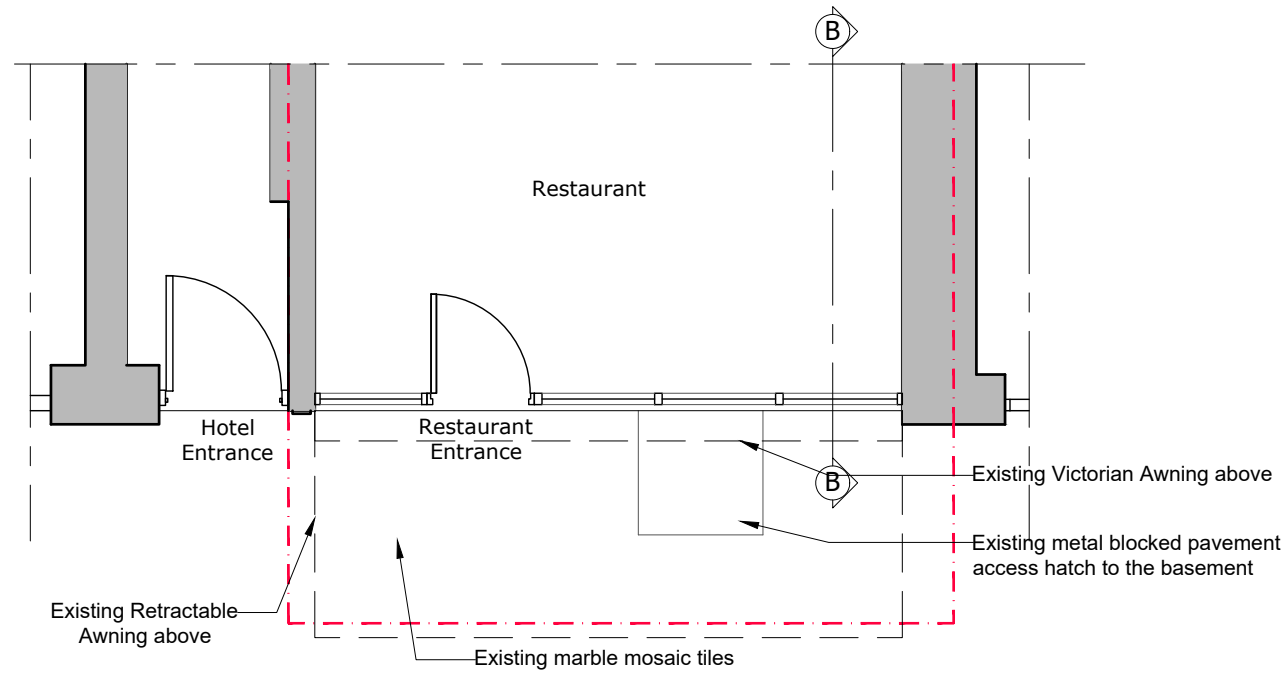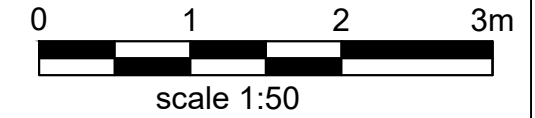

**EXISTING GROUND FLOOR PLAN**  
GIA: 77.8m<sup>2</sup>


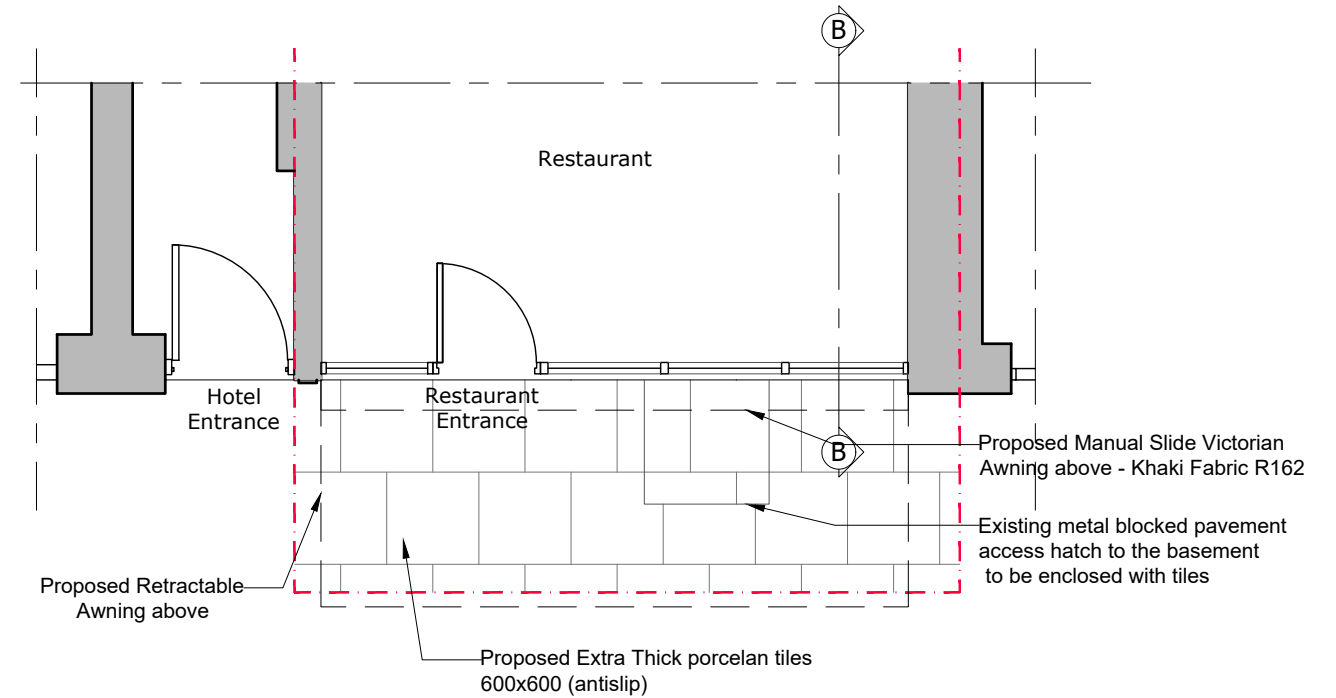


**PROPOSED GROUND FLOOR PLAN**  
GIA: 77.8m<sup>2</sup>


- Existing Wall
- Wall/partition to be removed
- Proposed wall/partition

Rev.	Date	Revisions
<b>FOR PLANNING</b>		
<b>ARCHITECTURAL DESIGN POINT</b>		
30 London Road, Enfield, EN2 6DT Office: 0208 367 7479 Tel: 0796 029 9656 Email: info@adplondon.co.uk		
Client	Restaurant Company Limited	
Project	9 Craven Road, W2 3BP	
Scale	1/50@A3	Date 02/2024
Drawn By	I.C	Checked By H.C
Project No.	Drawing No.	Revision
19507-02	A107	-
Drawing title		
Existing & Proposed Floor Plans		


- Notes
- 1- This drawing is not for construction
  - 2- All Dimension are in millimeters
  - 3- Dimensions are not to be scaled directly from drawings
  - 4- All dimensions are to be checked on site and the Architect is to be inform of any discrepancies before construction commences
  - 5- All references to drawings refer to current revision of that drawing
  - 6- The Copyright of this drawing belongs to Architectural Design Point Limited.

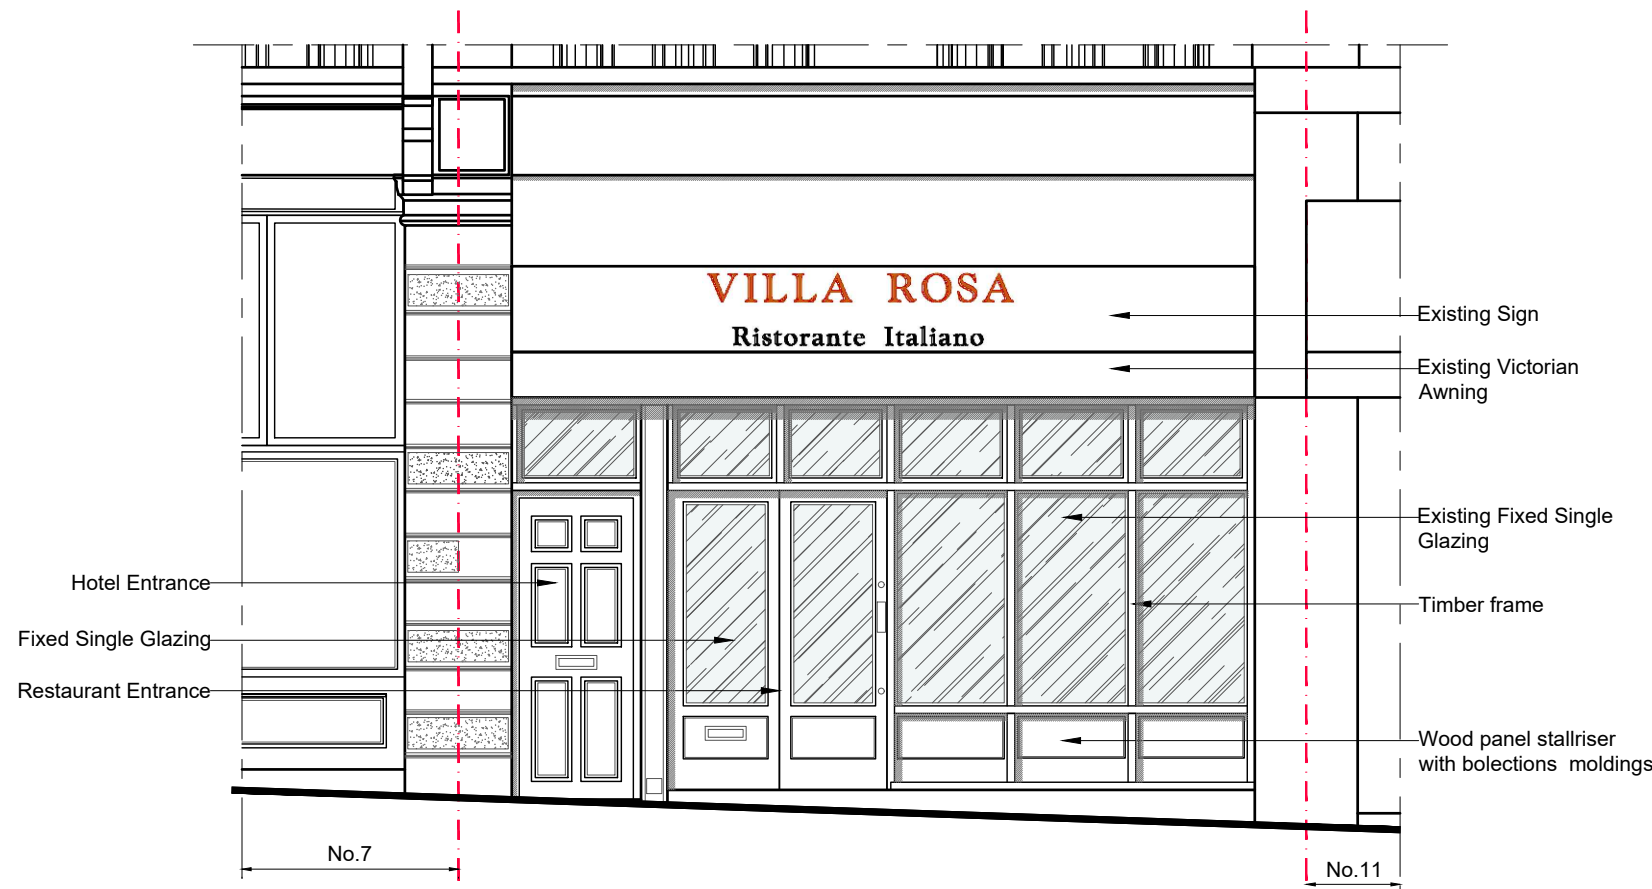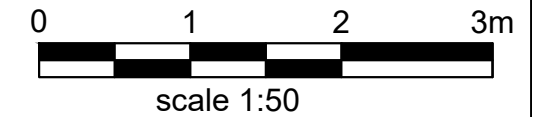

EXISTING FRONT ELEVATION

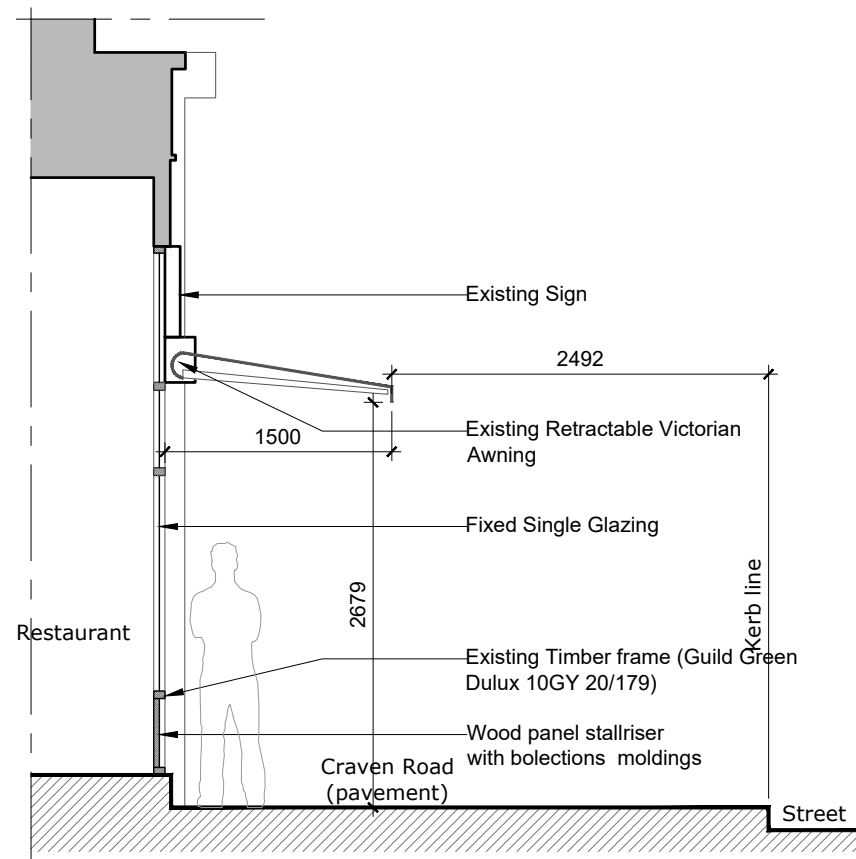



EXISTING SECTION BB  
/showing extended Awning/

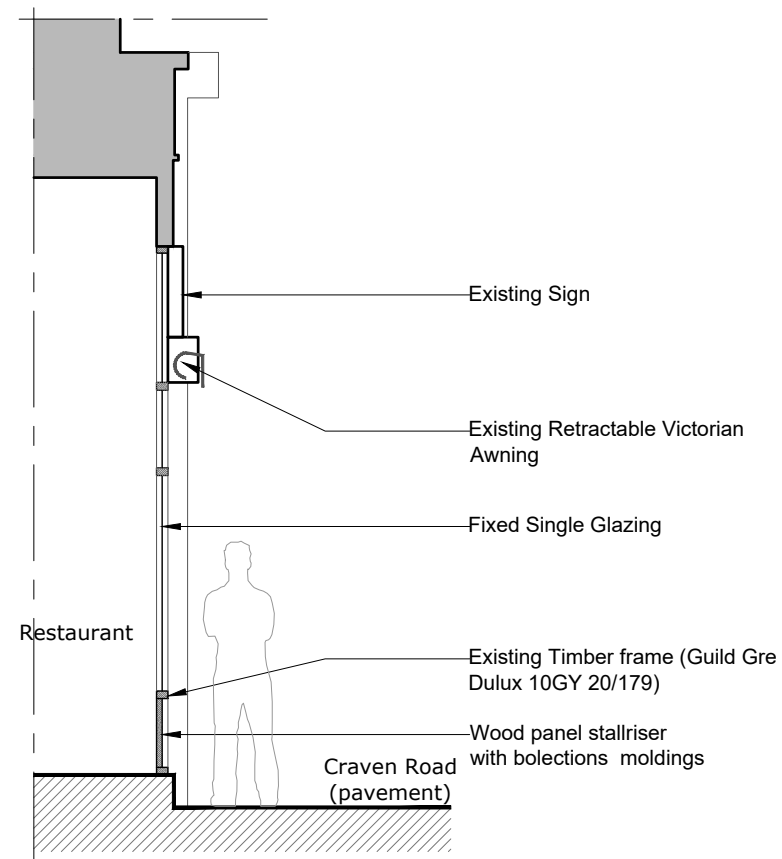


EXISTING SECTION BB  
/showing retracted Awning/

Rev.	Date	Revisions
<b>FOR PLANNING</b>		
<b>ARCHITECTURAL DESIGN POINT</b>		
30 London Road, Enfield, EN2 6DT Office: 0208 367 7479 Tel: 0796 029 9656 Email: info@adplondon.co.uk		
Client	Restaurant Company Limited	
Project	9 Craven Road, W2 3BP	
Scale	1/50@A3	Date 02/2024
Drawn By	I.C	Checked By H.C
Project No.	Drawing No.	Revision
19507-02	A108	-
Drawing title		
Existing Section BB & Front Elevation		


- Notes
- 1- This drawing is not for construction
  - 2- All Dimension are in millimeters
  - 3- Dimensions are not to be scaled directly from drawings
  - 4- All dimensions are to be checked on site and the Architect is to be inform of any discrepancies before construction commences
  - 5- All references to drawings refer to current revision of that drawing
  - 6- The Copyright of this drawing belongs to Architectural Design Point Limited.

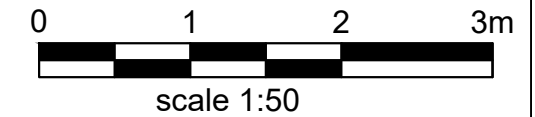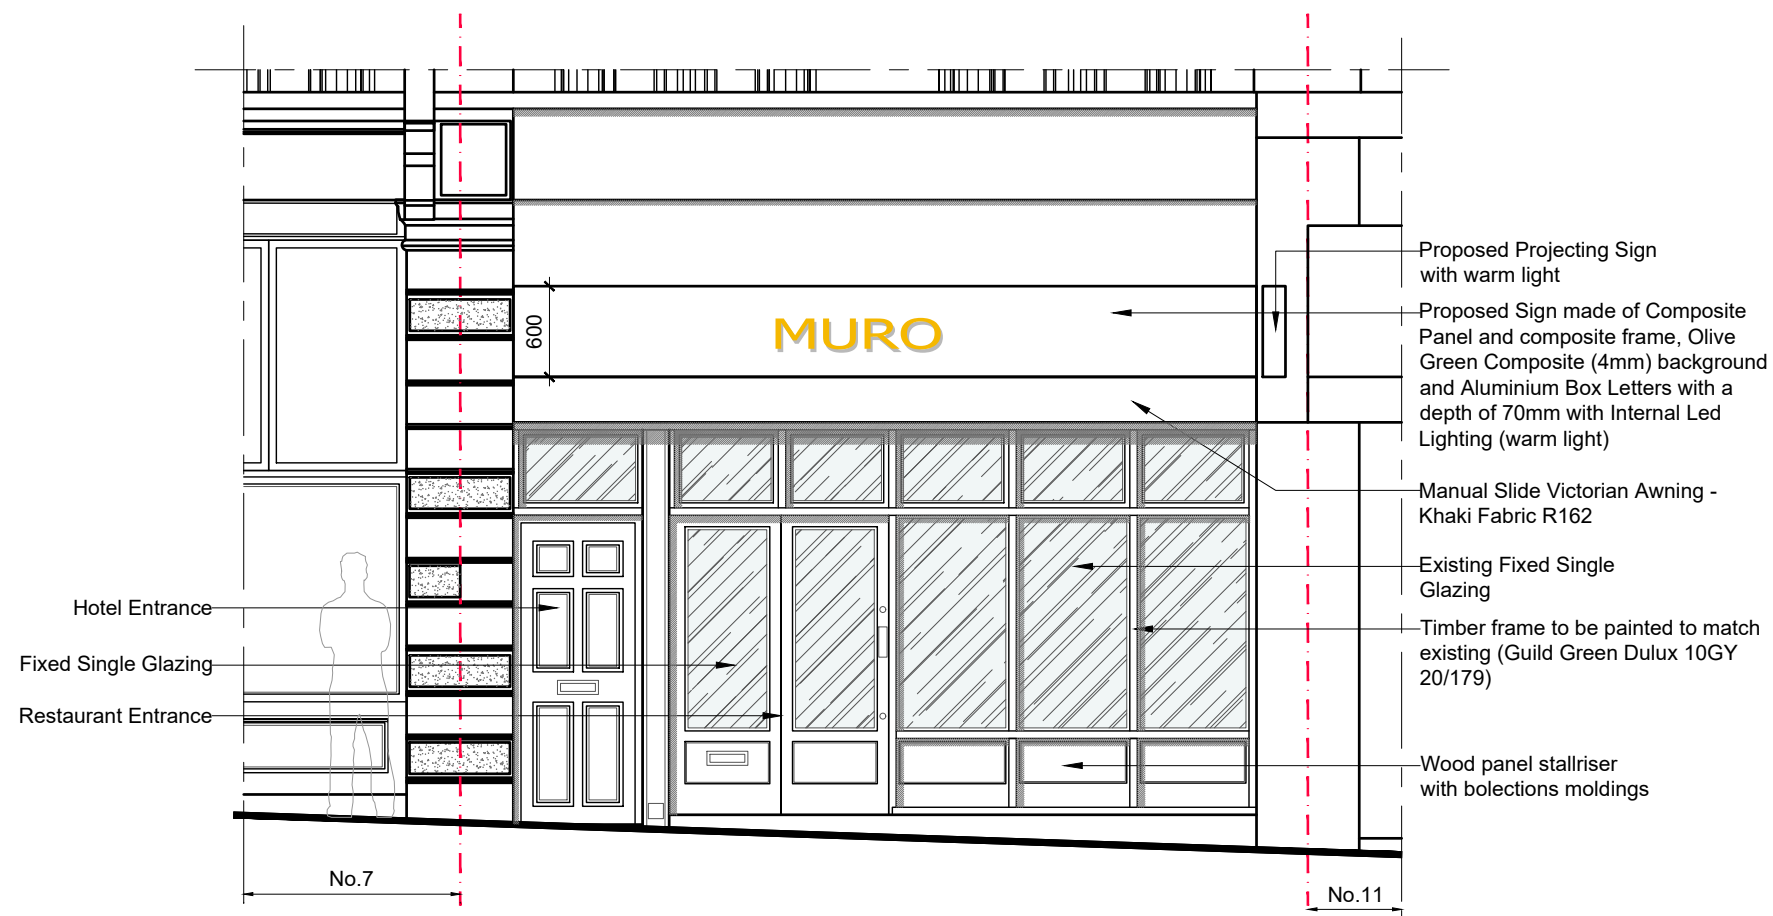

### PROPOSED FRONT ELEVATION

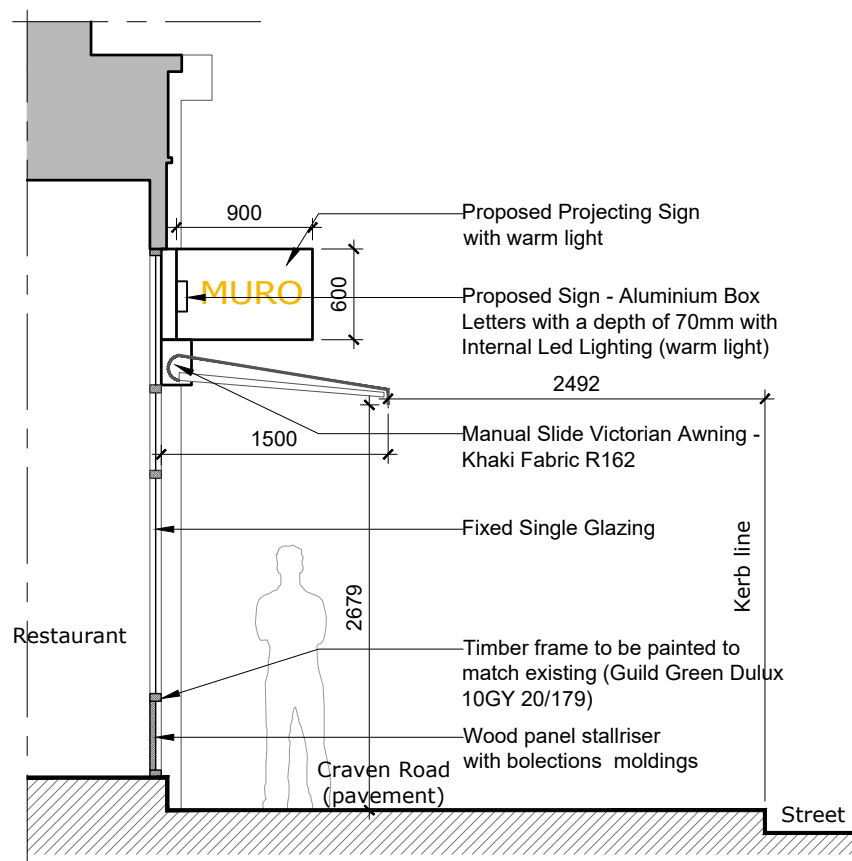

PROPOSED SECTION BB  
/showing extended Awning/

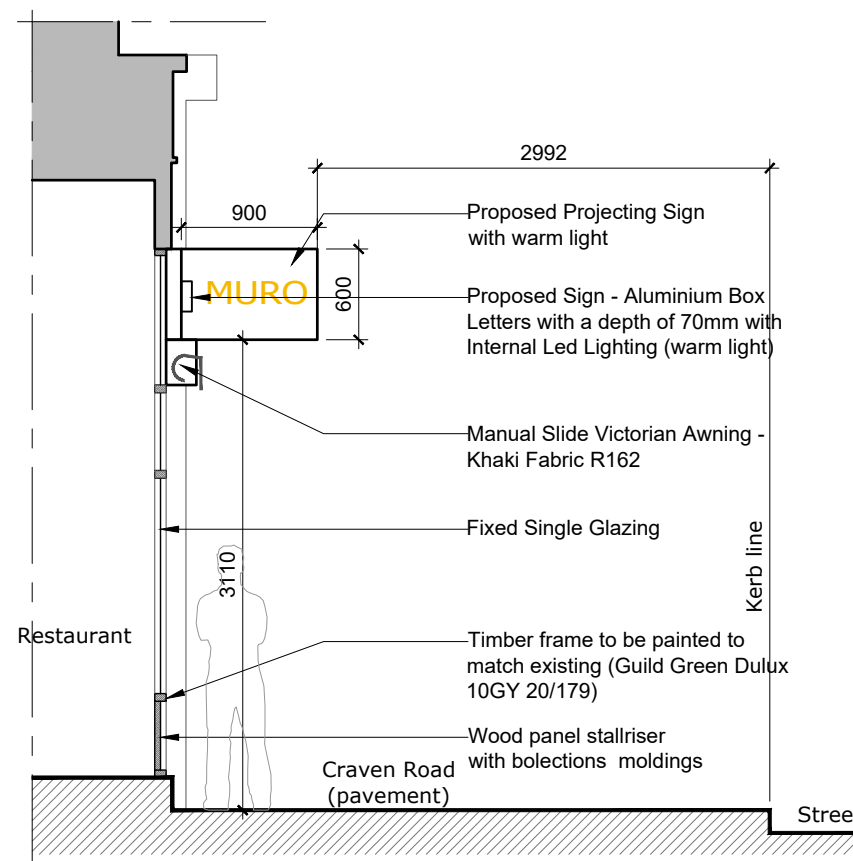

PROPOSED SECTION BB  
/showing retracted Awning/

Rev.	Date	Revisions
<b>FOR PLANNING</b>		
<b>ARCHITECTURAL DESIGN POINT</b>		
30 London Road, Enfield, EN2 6DT Office: 0208 367 7479 Tel: 0796 029 9656 Email: info@adplondon.co.uk		
Client	Restaurant Company Limited	
Project	9 Craven Road, W2 3BP	
Scale	1/50@A3	Date 02/2024
Drawn By	I.C	Checked By H.C
Project No.	19507-02	Drawing No. A109
Revision -		
Drawing title Proposed Section BB & Front Elevation		