



North

All dimensions to be checked onsite.
DO NOT SCALE THIS DRAWING


© Copyright



architecture & interiors

This confidential drawing and the copyright is the property of GRA and is neither to be copied in any way nor disclosed to any third party without the written consent of GRA

NOTES

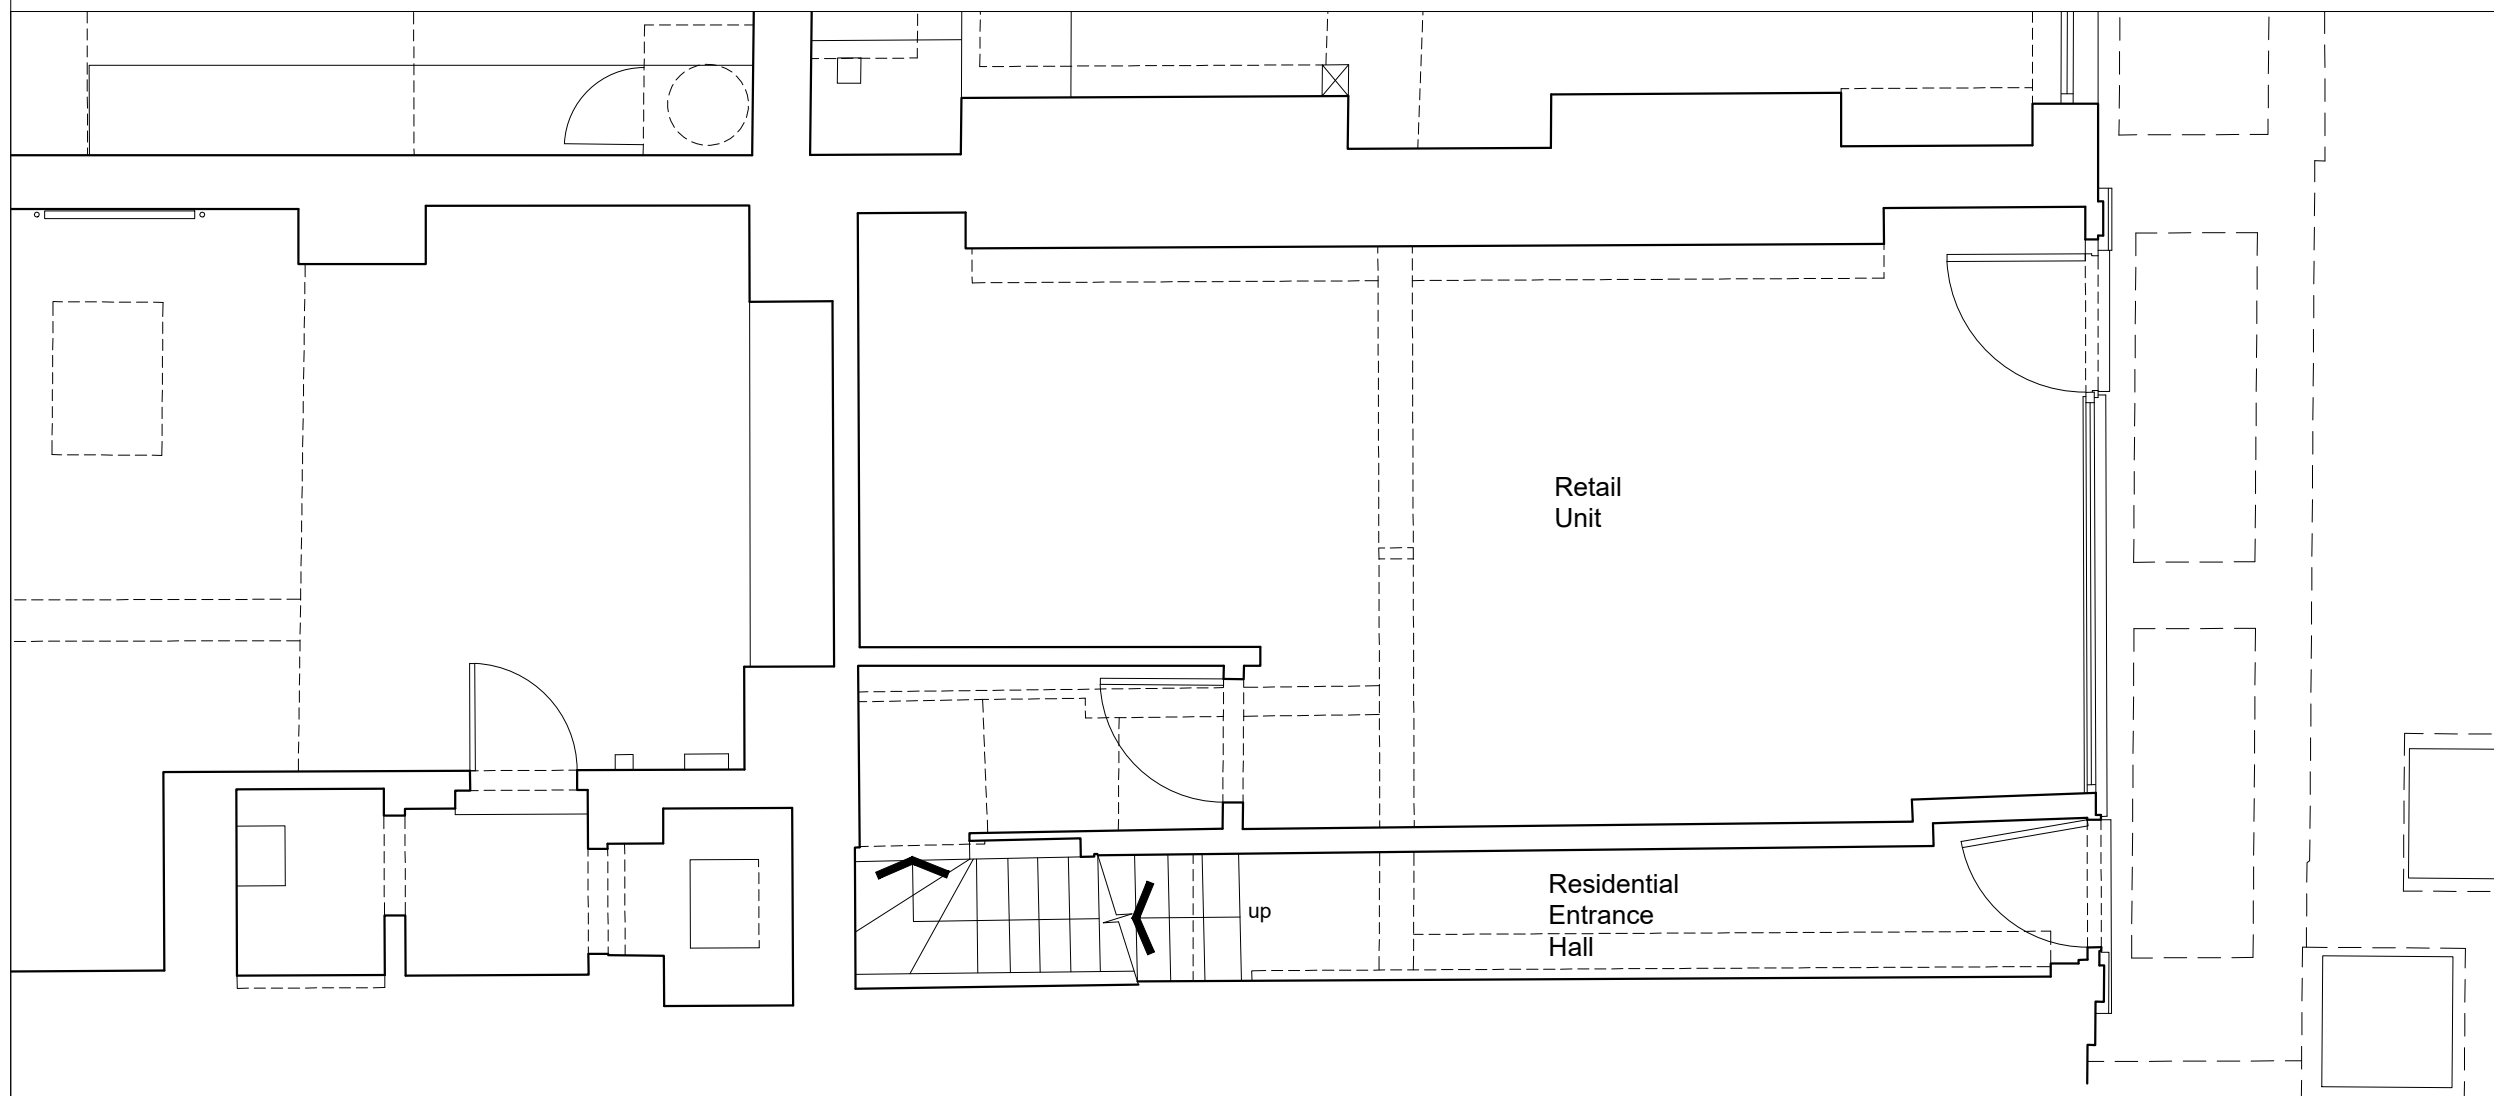

GROUND FLOOR PLAN



Scale in Metres @ 1:50

REVISIONS		
B	Submitted for Planning Approval	30-01-24
A	RE-ISSUED	02-12-22

GRA
architecture & interiors Ltd

T. 020 7823 2550
E. office@grarchitecture.co.uk

Title GROUND FLOOR PLAN
- As Proposed

Project 7A ECCLESTON STREET
LONDON SW1W 9LX

Client
GROSVENOR ESTATE BELGRAVIA

Scale	Date	Drawn By
1:50@A3	AUG 2022	GR
Job No.	Dwg No.	Rev.
357-7	SK/12	B



North


All dimensions to be checked onsite.
DO NOT SCALE THIS DRAWING

© Copyright



This confidential drawing and the copyright is the property of GRA and is neither to be copied in any way nor disclosed to any third party without the written consent of GRA

NOTES

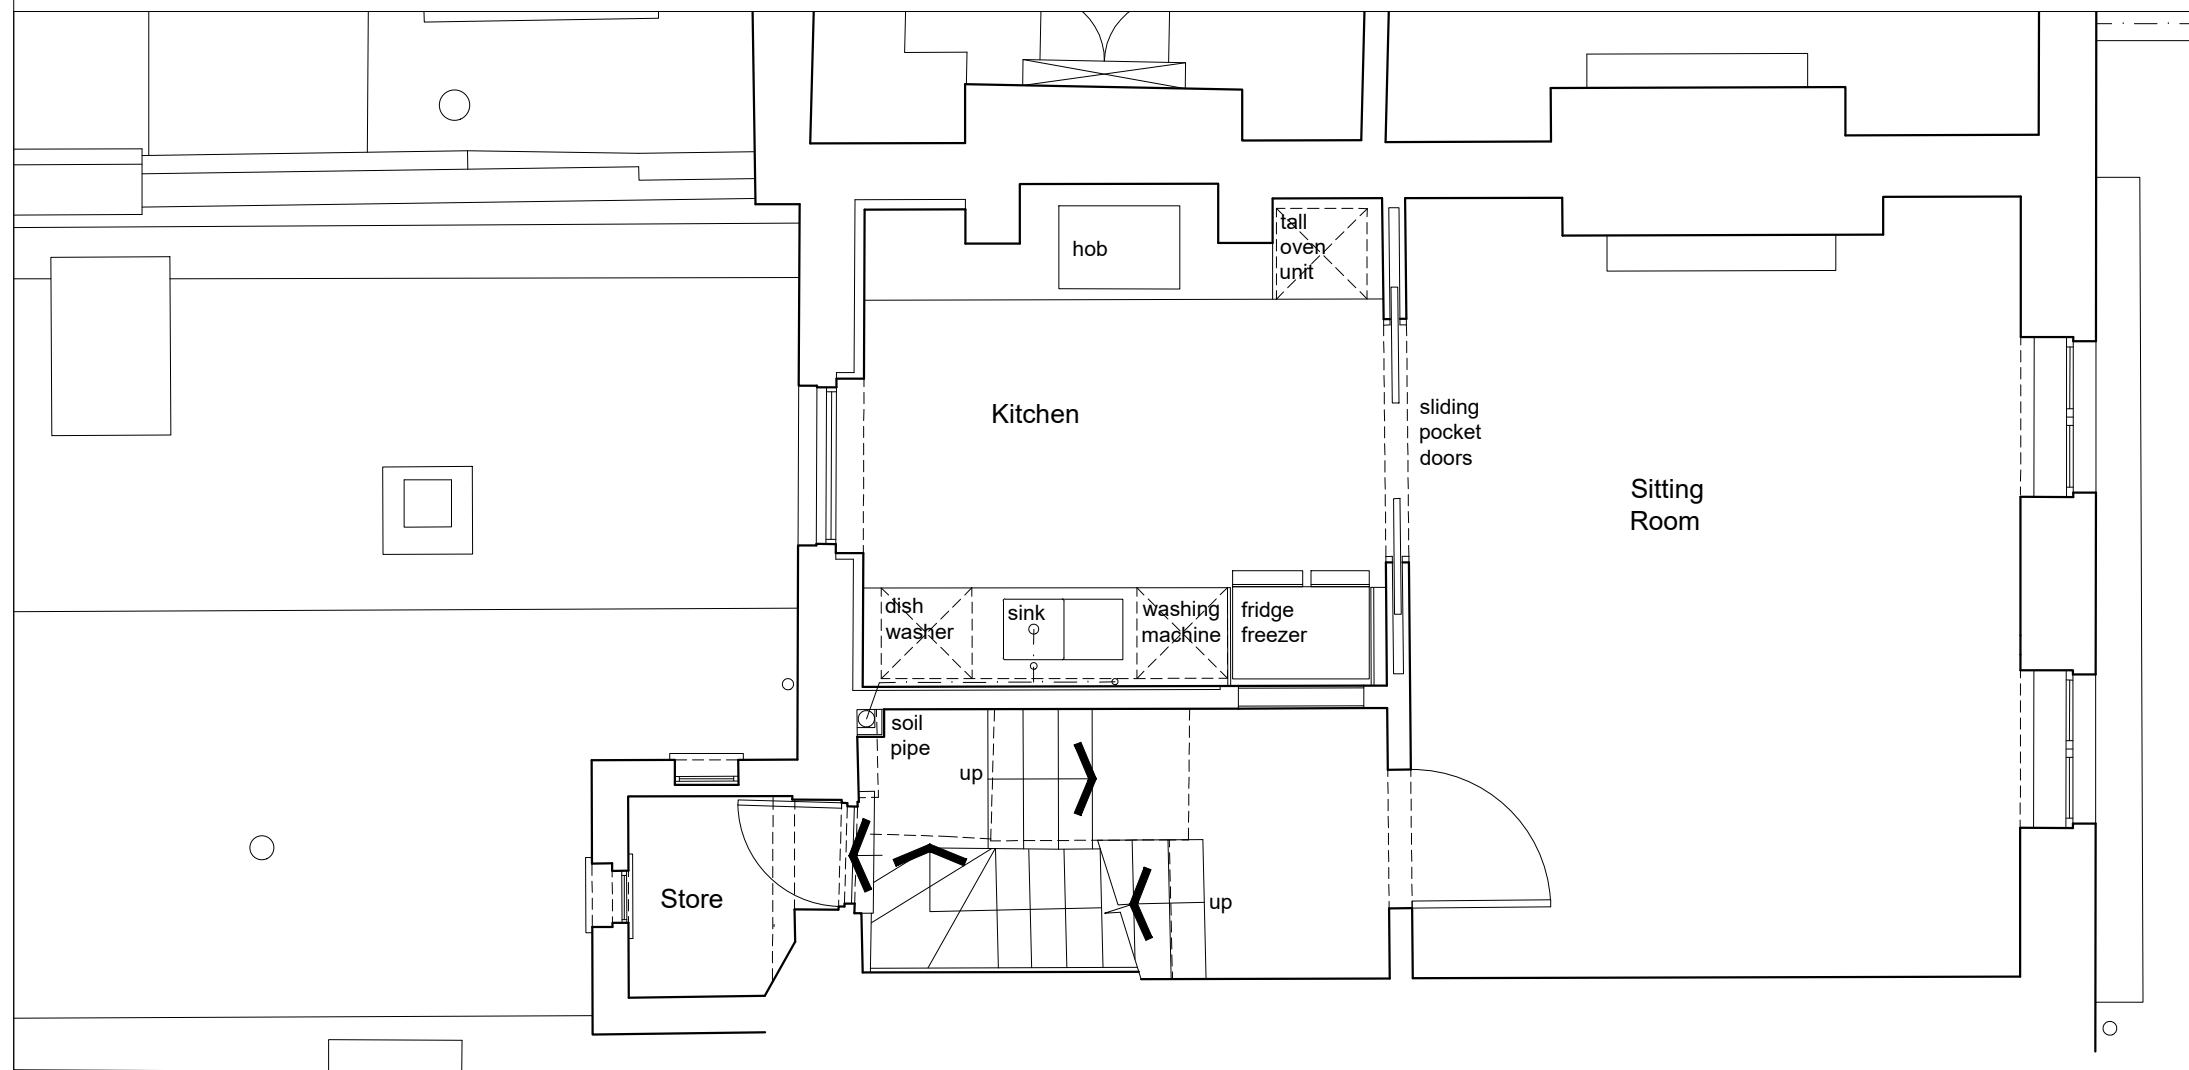

B	Submitted for Planning Approval	30-01-24
A	RE-ISSUE	02-12-22

REVISIONS



T. 020 7823 2550
E. office@grarchitecture.co.uk

Title FIRST FLOOR PLAN
- As Proposed

Project 7A ECCLESTON STREET
LONDON SW1W 9LX

Client GROSVENOR ESTATE BELGRAVIA

Scale	Date	Drawn By
1:50@A3	AUG 2022	GR
Job No.	Dwg No.	Rev.
357-7	SK/13	B



Scale in Metres @ 1:50

FIRST FLOOR PLAN




North

All dimensions to be checked onsite.
DO NOT SCALE THIS DRAWING

© Copyright **GRA**
architecture & interiors

This confidential drawing and the copyright is the property of GRA and is neither to be copied in any way nor disclosed to any third party without the written consent of GRA

NOTES

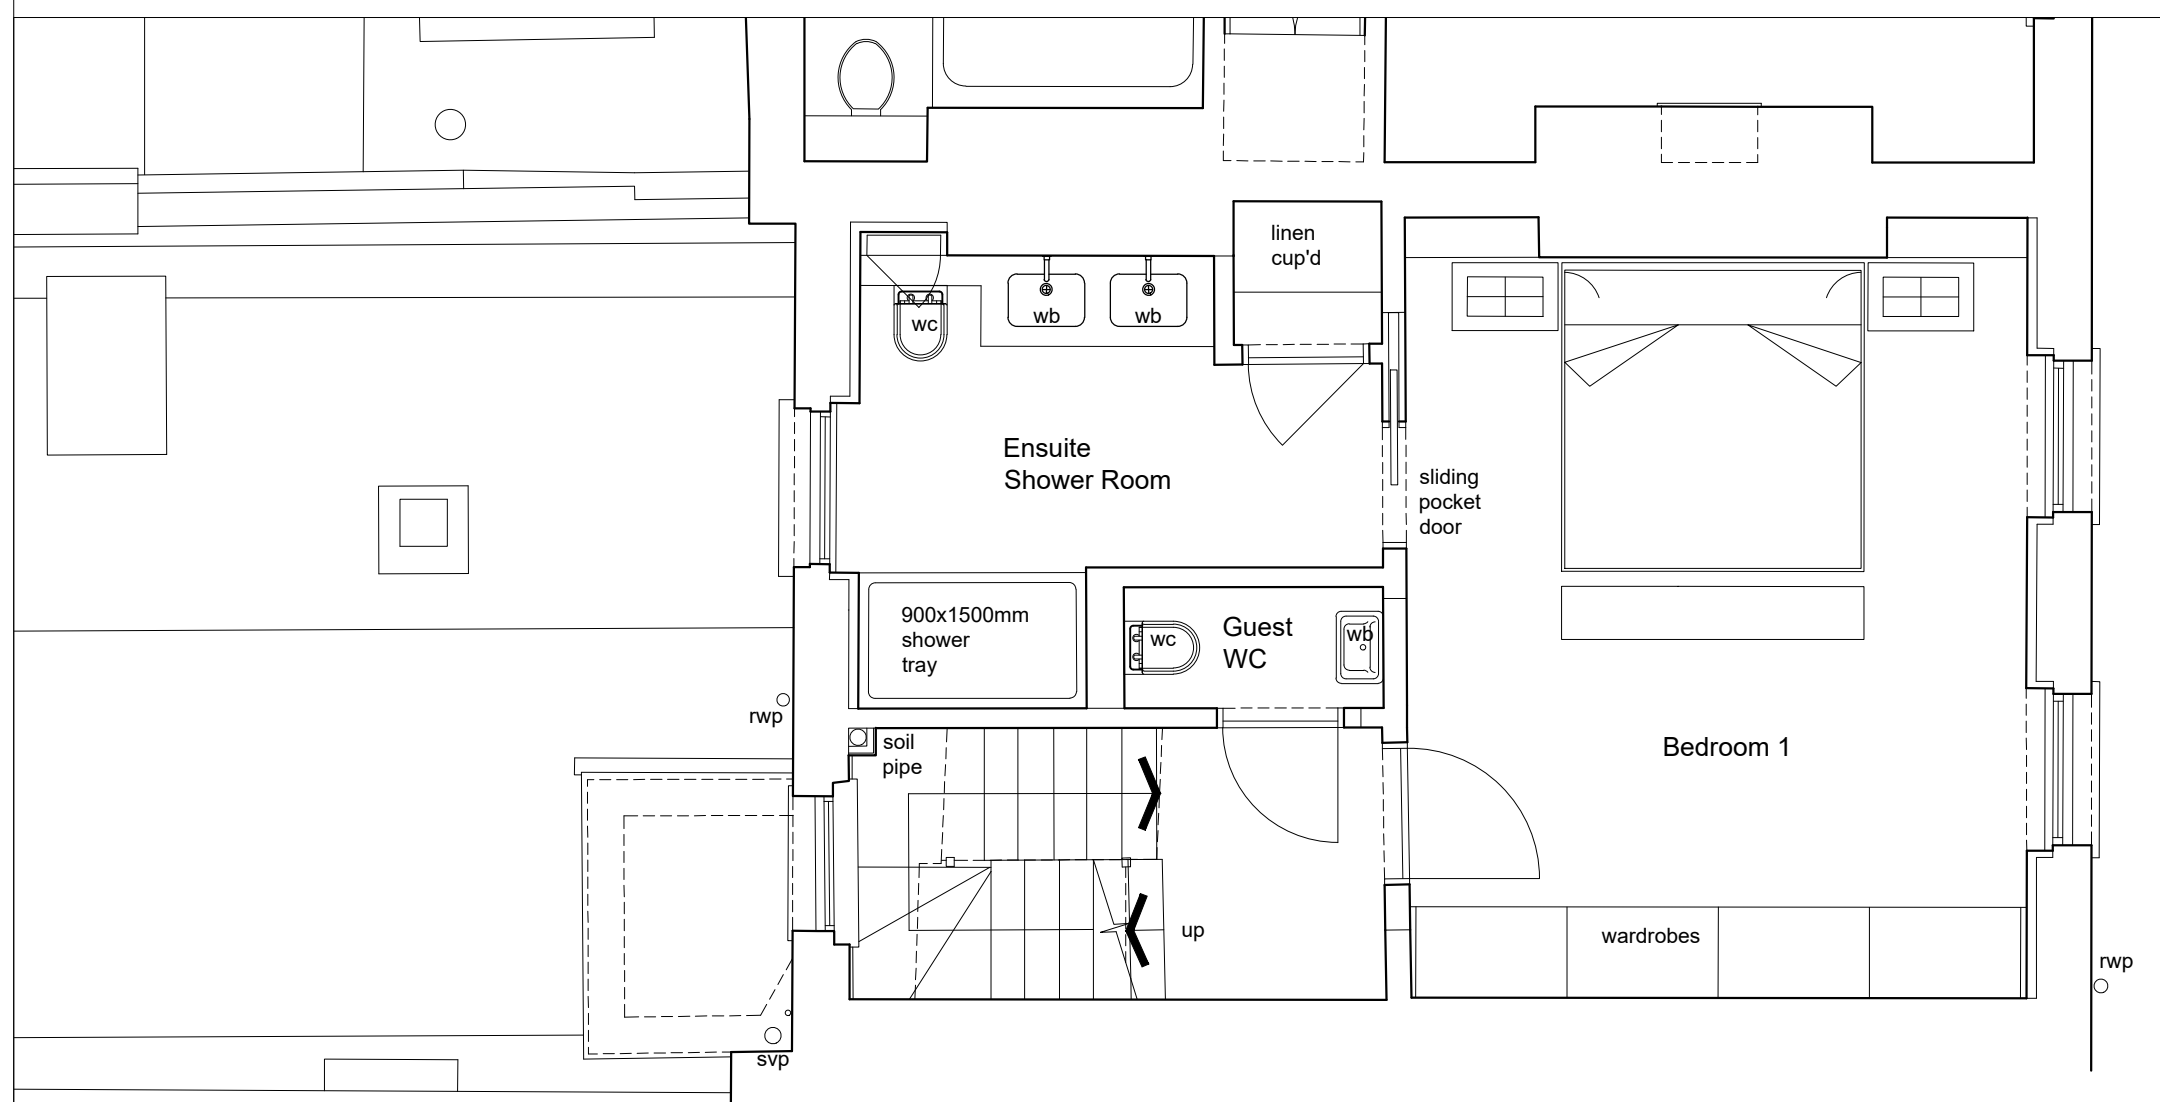

B	Submitted for Planning Approval	30-01-24
A	RE-ISSUE	02-12-22
REVISIONS		



T. 020 7823 2550
E. office@grarchitecture.co.uk

Title SECOND FLOOR PLAN
- As Proposed

Project 7A ECCLESTON STREET
LONDON SW1W 9LX

Client
GROSVENOR ESTATE BELGRAVIA

Scale	Date	Drawn By
1:50@A3	AUG 2022	GR
Job No.	Dwg No.	Rev.
357-7	SK/14	B




Scale in Metres @ 1:50

SECOND FLOOR PLAN




North

All dimensions to be checked onsite.
DO NOT SCALE THIS DRAWING

© Copyright  architecture & interiors

This confidential drawing and the copyright is the property of GRA and is neither to be copied in any way nor disclosed to any third party without the written consent of GRA

NOTES

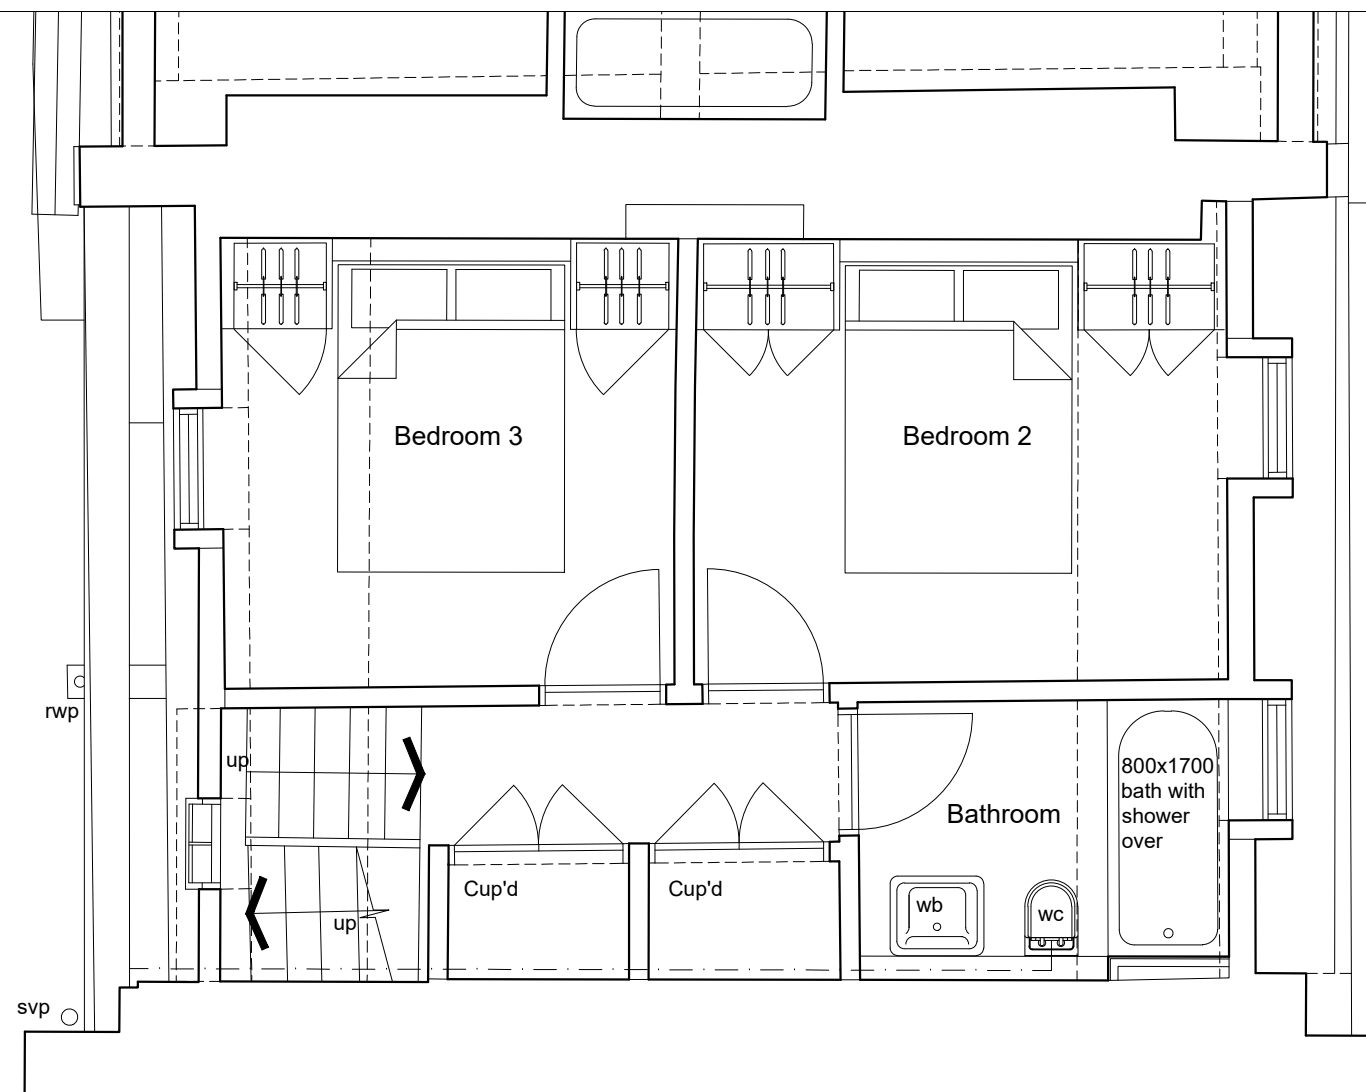

B	Submitted for Planning Approval	30-01-24
A	RE-ISSUE	02-12-22
REVISIONS		

GRA
architecture & interiors Ltd

T. 020 7823 2550
E. office@grarchitecture.co.uk

Title THIRD FLOOR PLAN
- As Proposed

Project 7A ECCLESTON STREET
LONDON SW1W 9LX

Client GROSVENOR ESTATE BELGRAVIA

Scale	Date	Drawn By
1:50@A3	AUG 2022	GR
Job No.	Dwg No.	Rev.
357-7	SK/15	B



Scale in Metres @ 1:50

THIRD FLOOR PLAN




All dimensions to be checked onsite.
DO NOT SCALE THIS DRAWING

© Copyright



This confidential drawing and the copyright is the property of GRA and is neither to be copied in any way nor disclosed to any third party without the written consent of GRA

NOTES

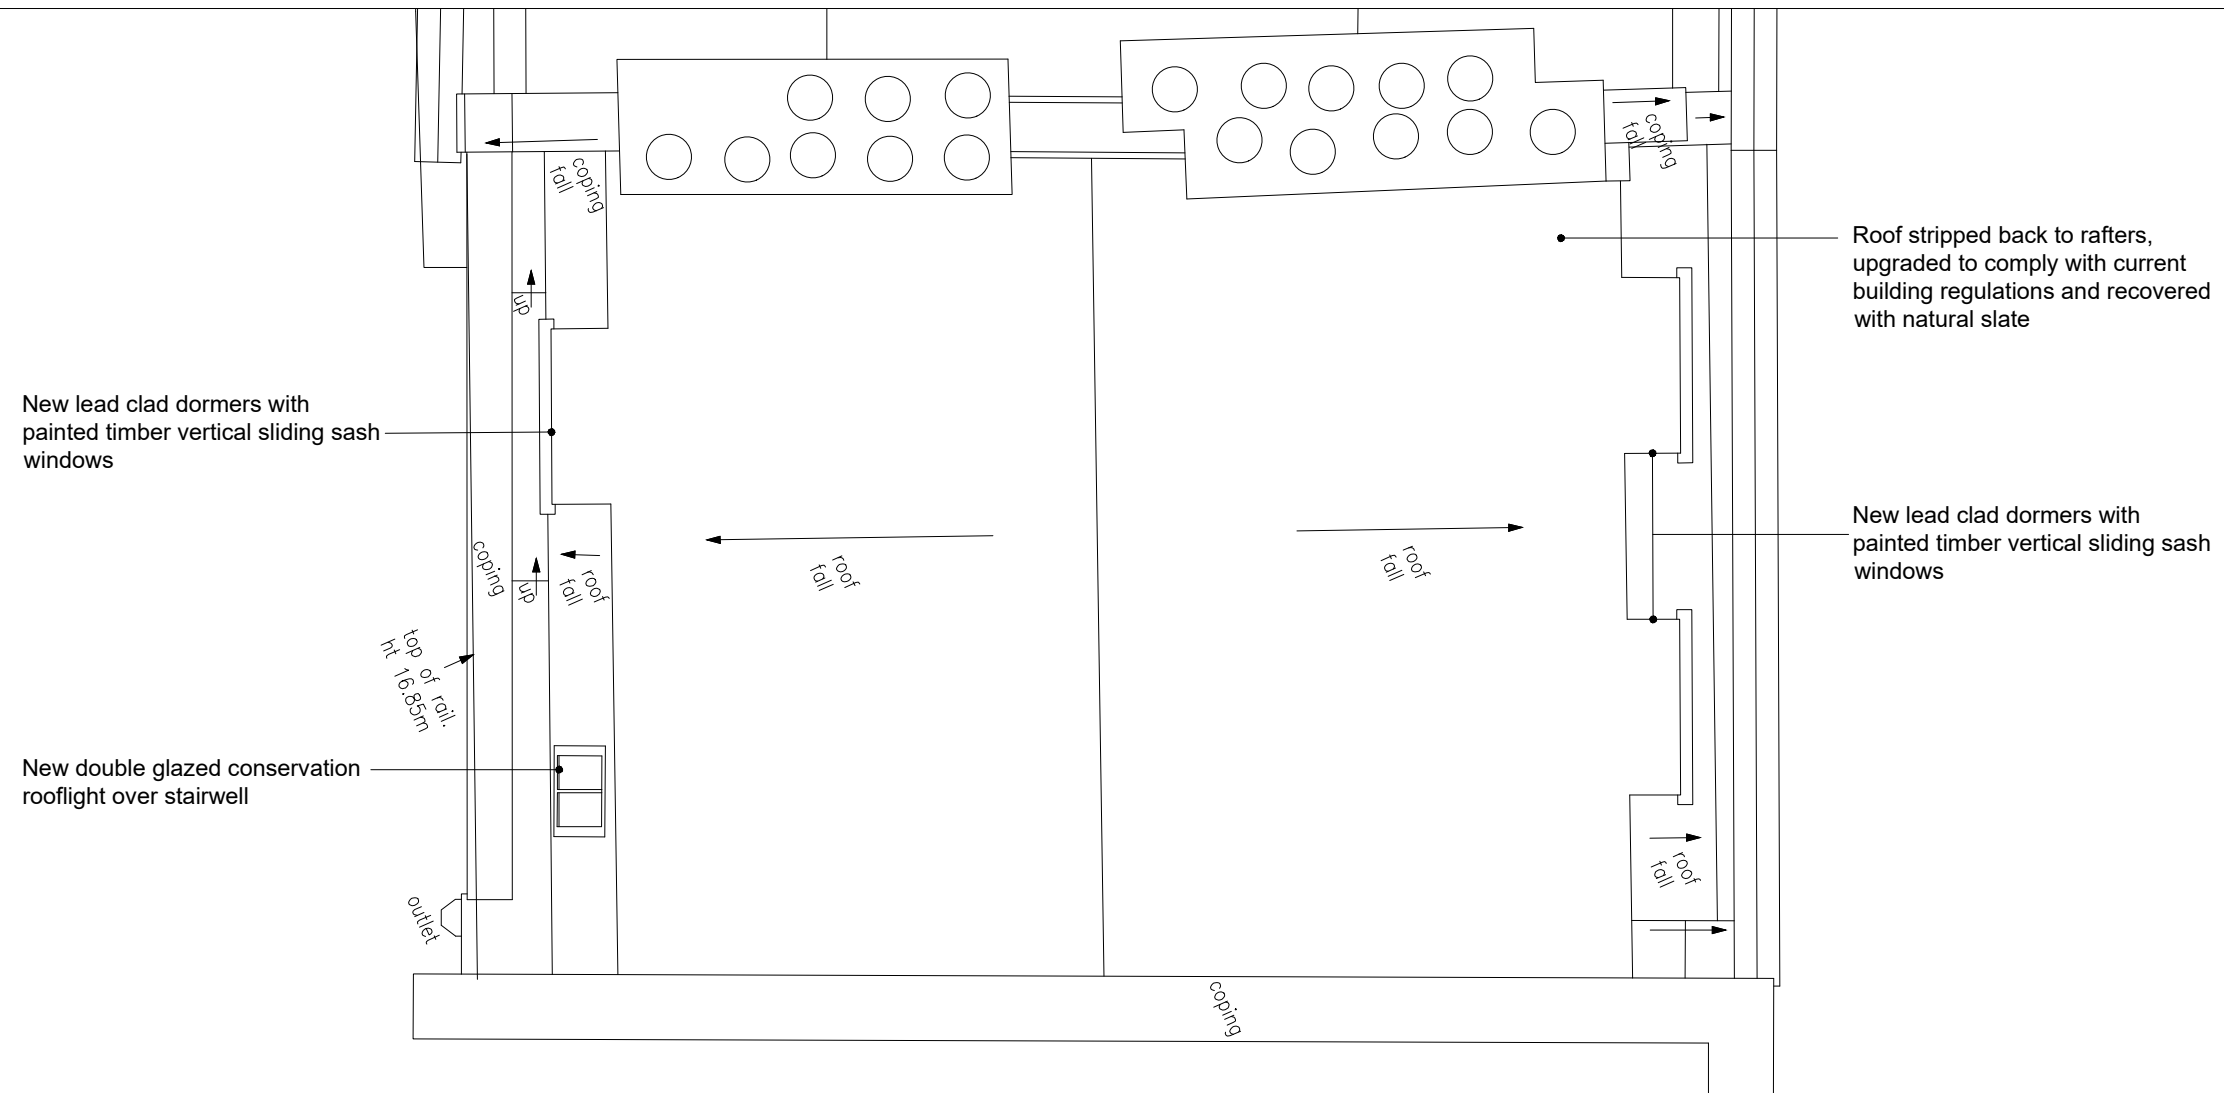

A	Submitted for Planning Approval	30-01-24
---	---------------------------------	----------

GRA
architecture & interiors Ltd

T. 020 7823 2550
E. office@grarchitecture.co.uk

Title ROOF PLAN
- As Proposed

Project 7A ECCLESTON STREET
LONDON SW1W 9LX

Client
GROSVENOR ESTATE BELGRAVIA

Scale	Date	Drawn By
1:50@A3	AUG 2022	GR
Job No.	Dwg No.	Rev.
357-7	SK/16	A



Scale in Metres @ 1:50

ROOF PLAN

All dimensions to be checked onsite.
DO NOT SCALE THIS DRAWING

© Copyright



This confidential drawing and the copyright is the property of GRA and is neither to be copied in any way nor disclosed to any third party without the written consent of GRA


NOTES



No. 7

No. 9

Elevation 1

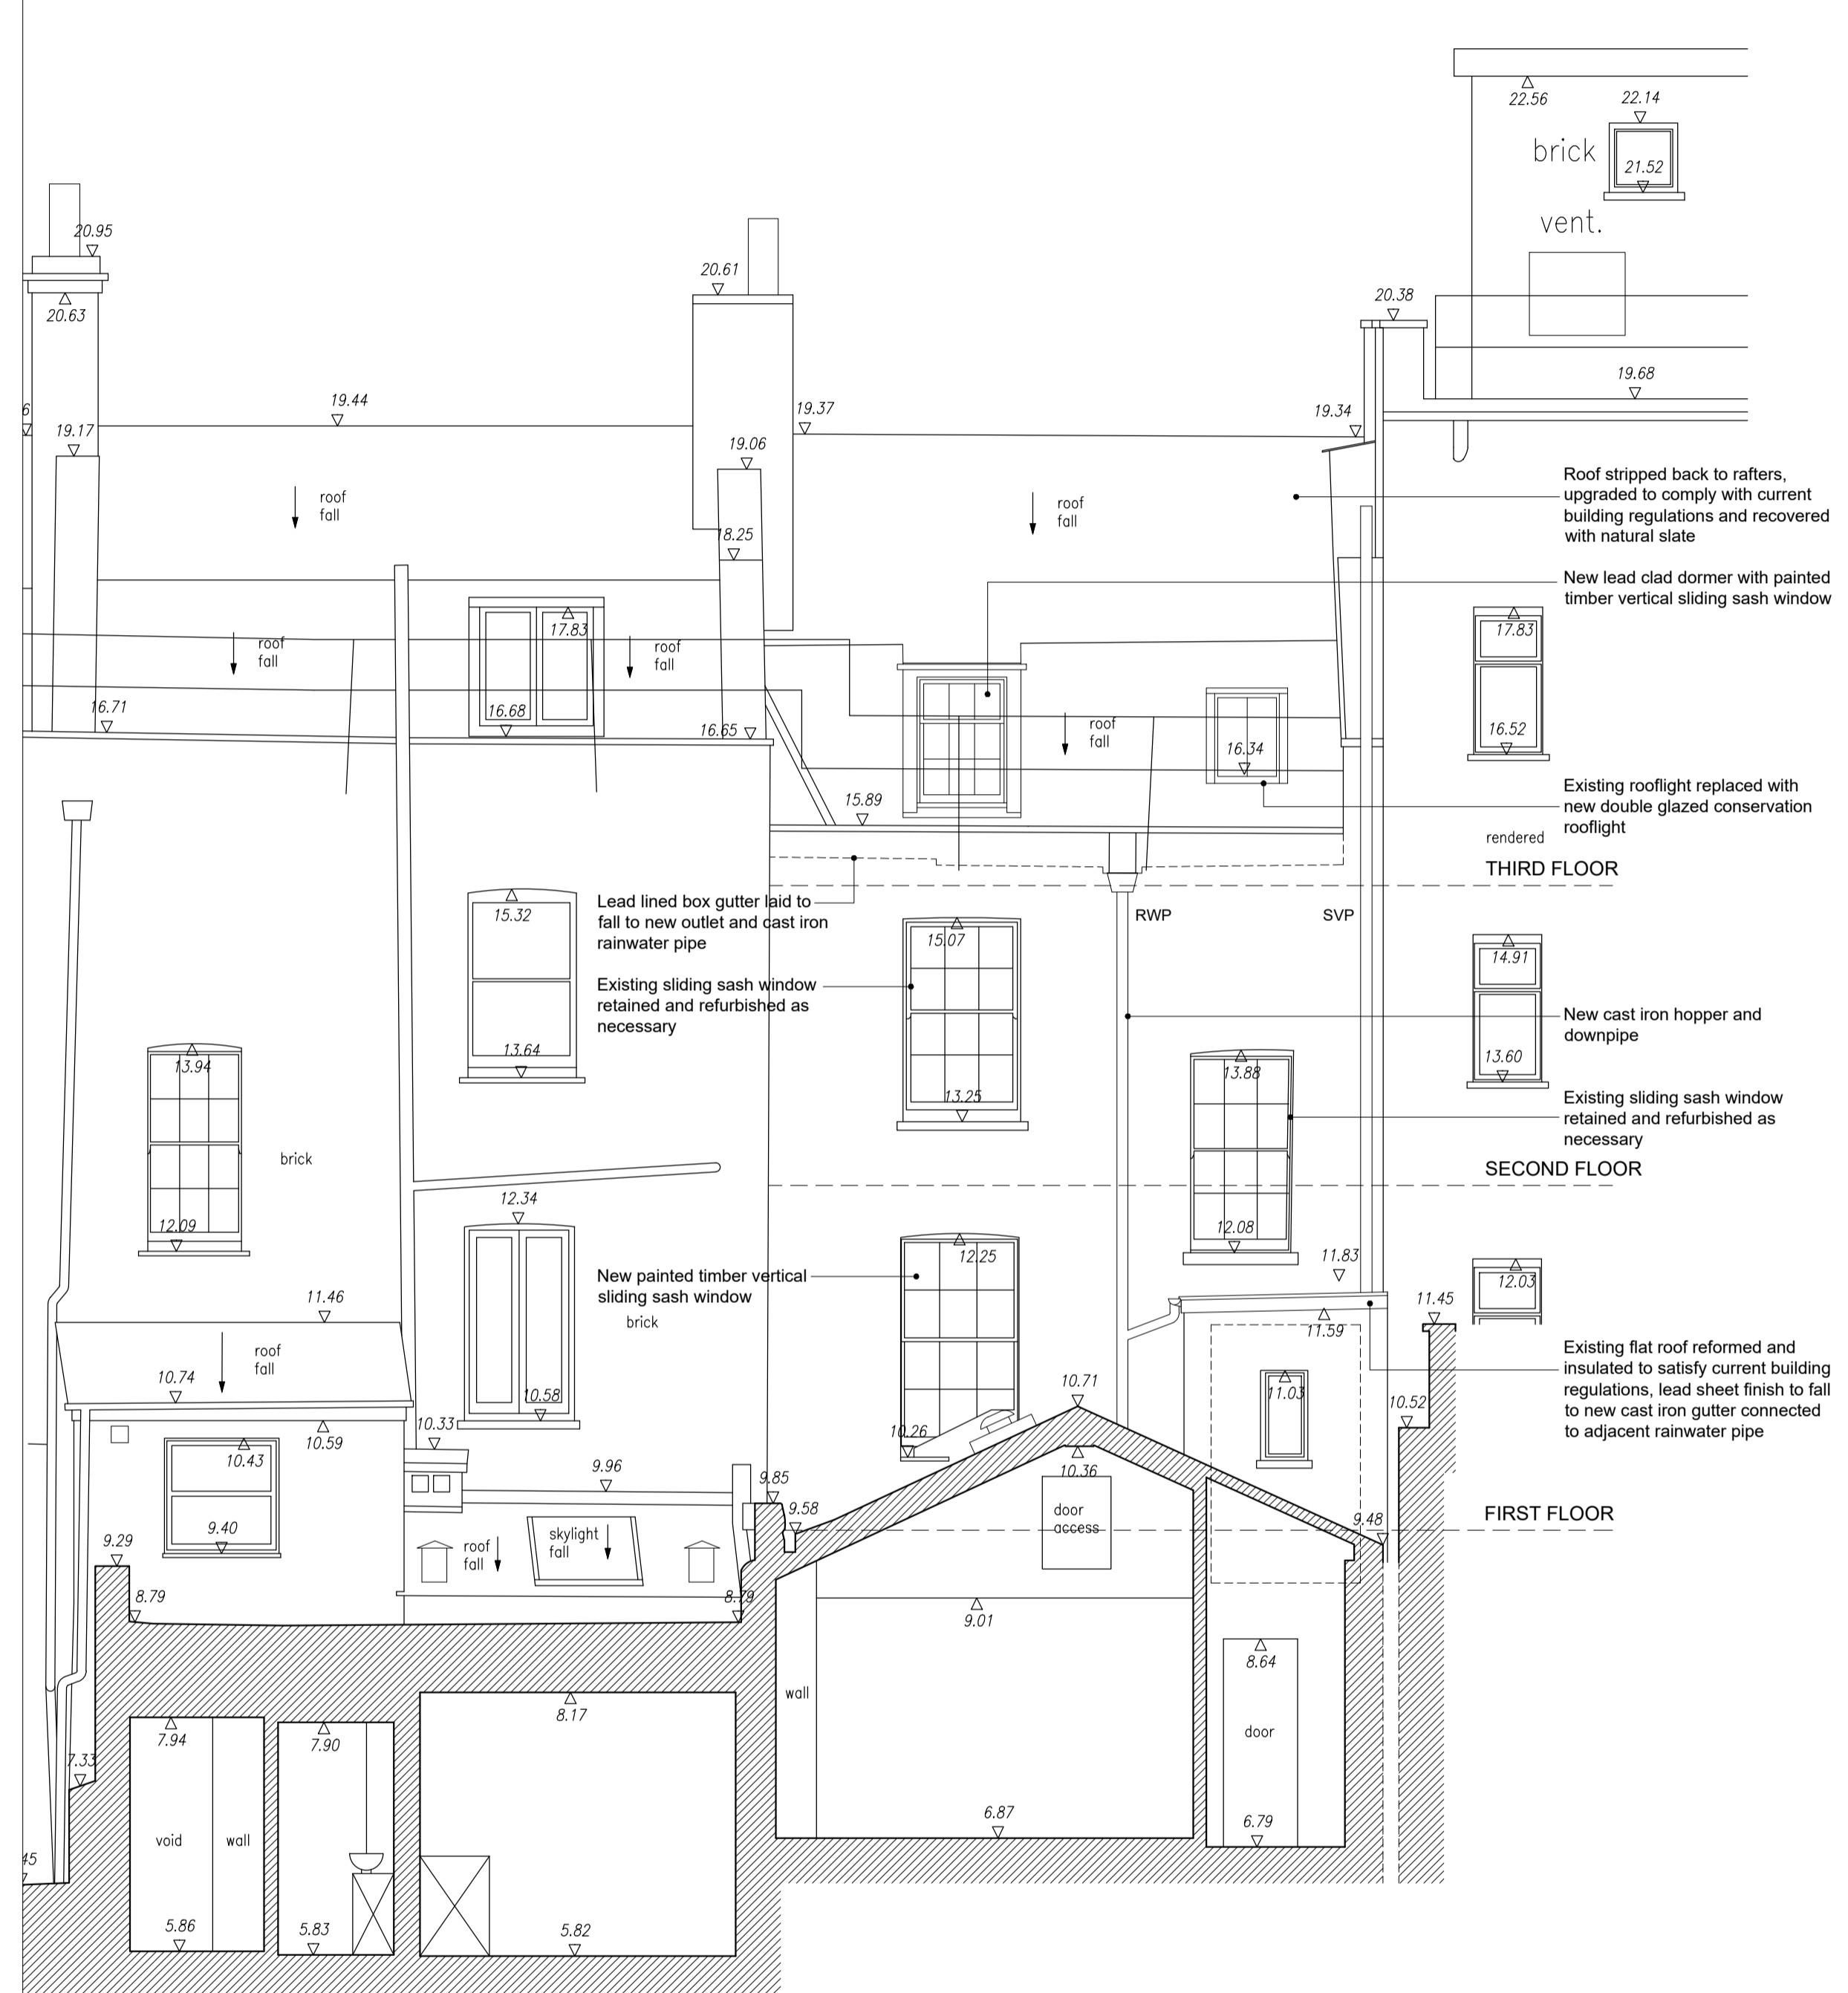

No. 9

No. 7

Elevation 2

Datum 3.00m

Datum 3.00m



Scale in Metres @ 1:50

FRONT ELEVATION

REAR ELEVATION

A	Submitted for Planning Approval	30-01-24
REVISIONS		



T. 020 7823 2550
E. office@grarchitecture.co.uk

Title ELEVATIONS
- As Proposed

Project 7 ECCLESTON STREET
LONDON SW1W 9LX

Client Grosvenor Estate Belgravia

Scale	Date	Drwn By
1:50@A1	SEPT 2022	GR
Job No.	Dwg No.	Rev.
357/7	SK/17	A




All dimensions to be checked onsite.
DO NOT SCALE THIS DRAWING

© Copyright



This confidential drawing and the copyright is the property of GRA and is neither to be copied in any way nor disclosed to any third party without the written consent of GRA

NOTES

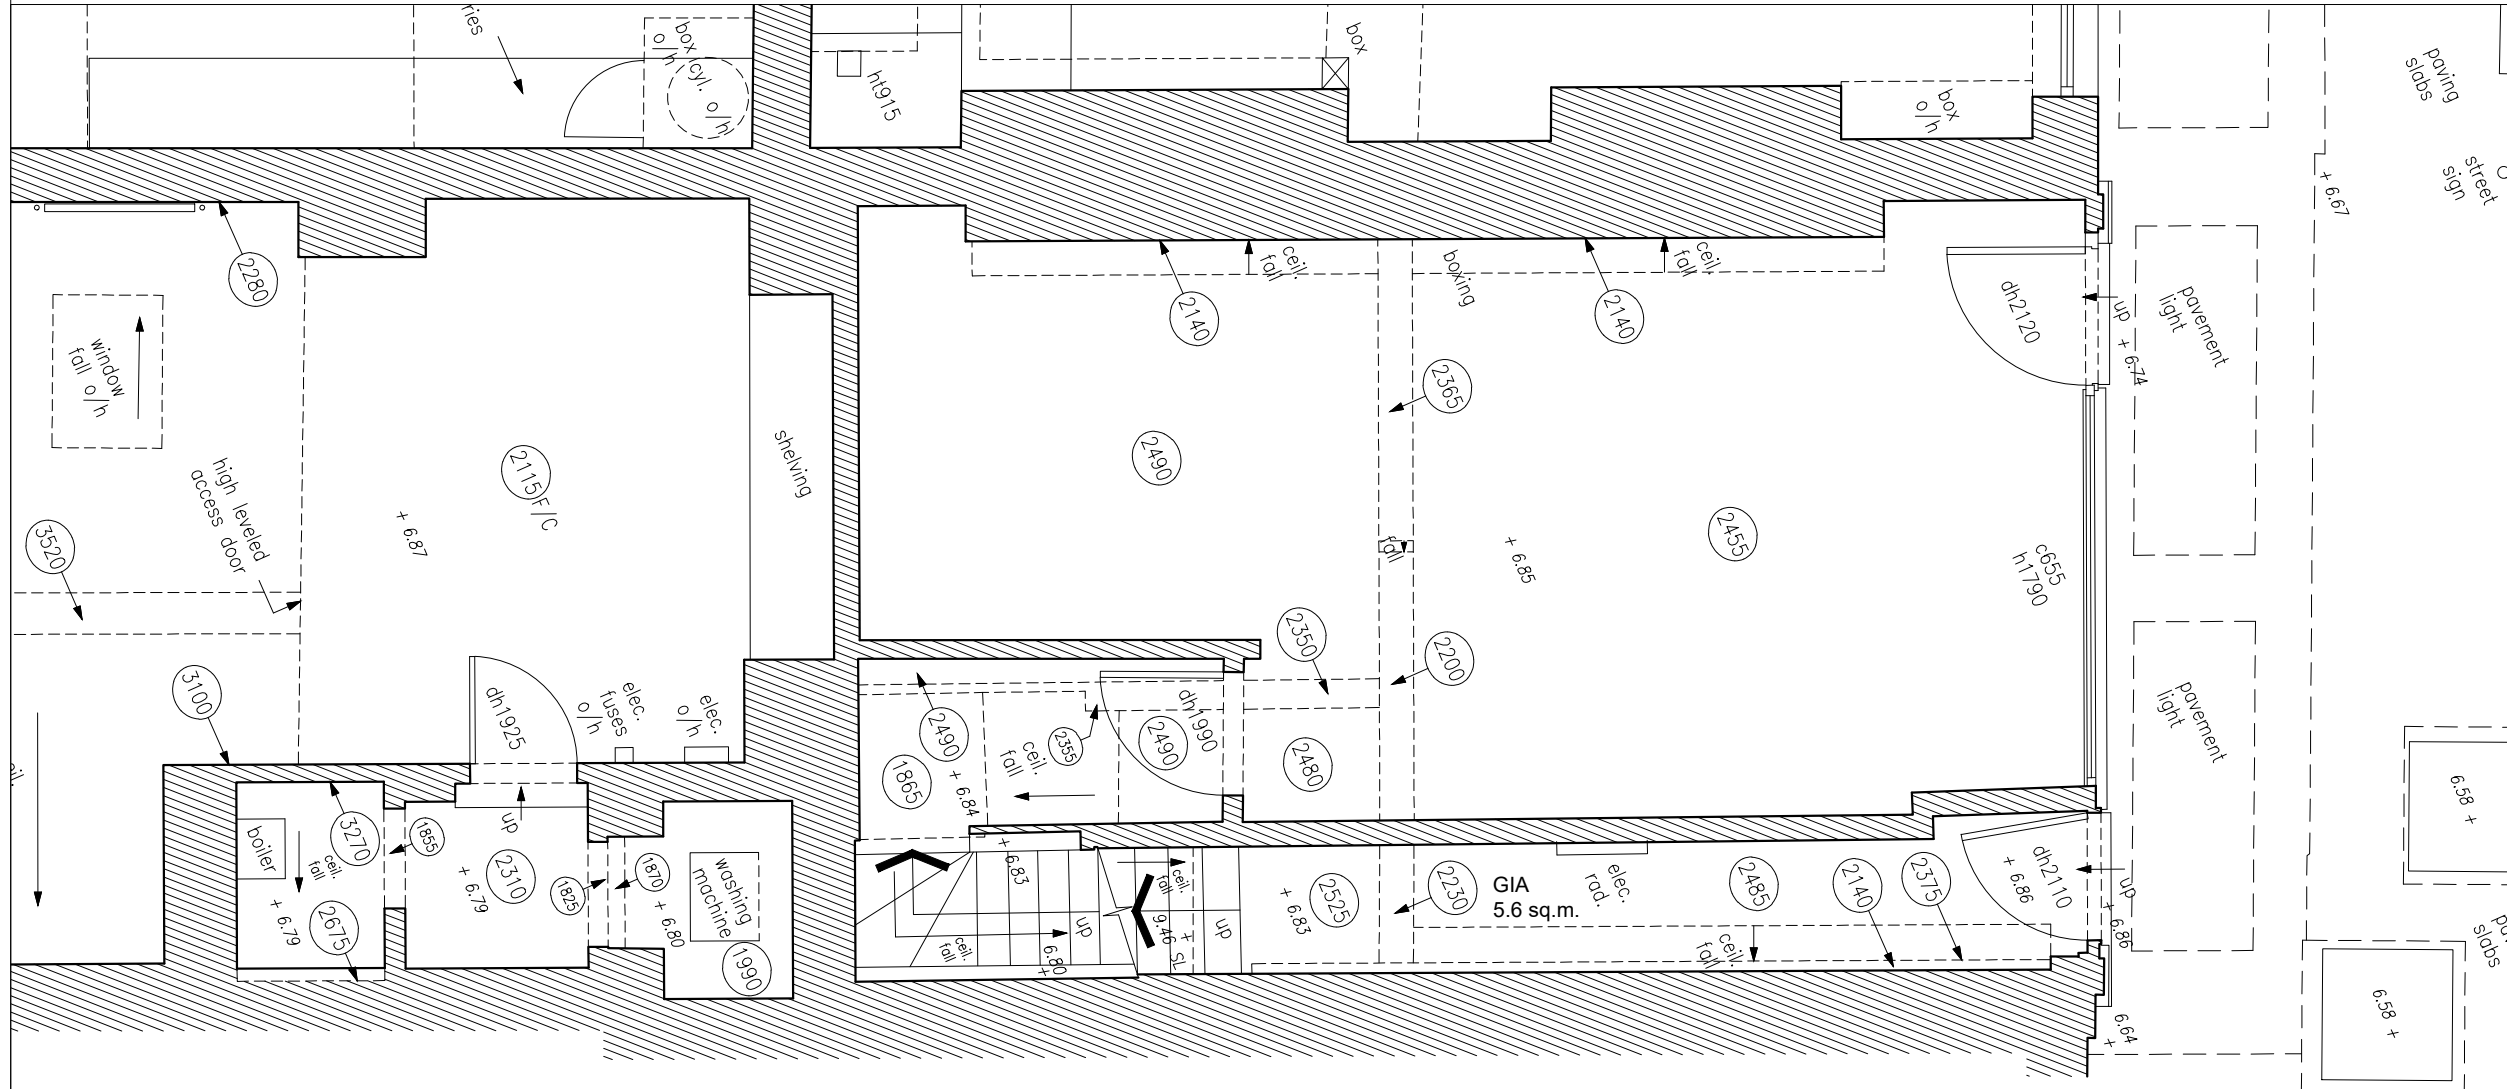

Submitted for Planning Approval	



T. 020 7823 2550
E. office@grarchitecture.co.uk

Title: GROUND FLOOR PLAN - As Existing

Project: 7A ECCLESTON STREET LONDON SW1W 9LX

Client: GROSVENOR ESTATE BELGRAVIA

Scale	Date	Drawn By
1:50@A3	AUG 2022	
Job No.	Dwg No.	Rev.
357-7	SY/02	A



Scale in Metres @ 1:50

GROUND FLOOR PLAN




All dimensions to be checked onsite.
DO NOT SCALE THIS DRAWING

© Copyright **GRA**
architecture & interiors

This confidential drawing and the copyright is
the property of GRA and is neither to be
copied in any way nor disclosed to any third
party without the written consent of GRA

NOTES

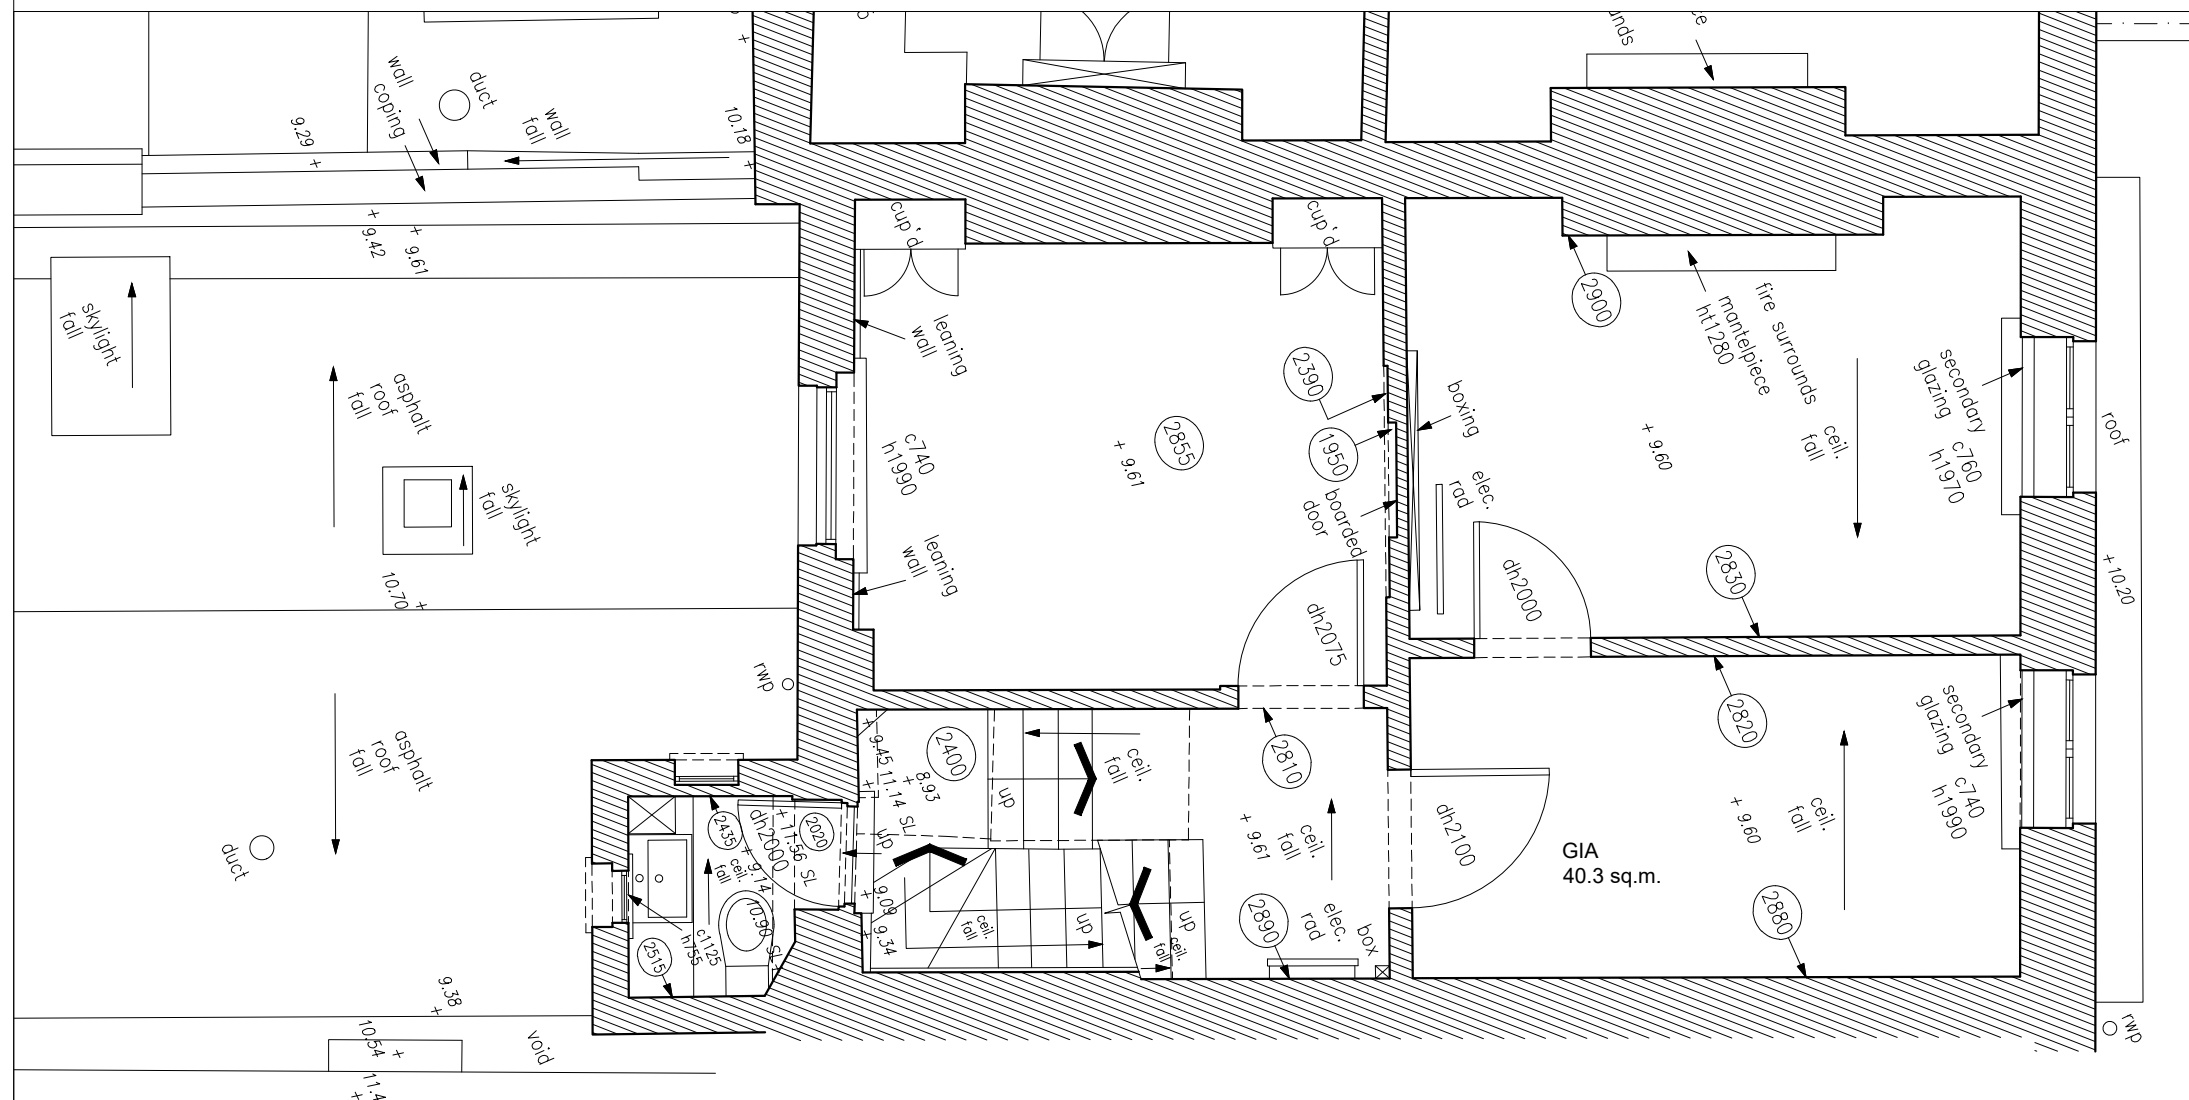

A	Submitted for Planning Approval	30-01-24
REVISIONS		

GRA
architecture & interiors Ltd

T. 020 7823 2550
E. office@grarchitecture.co.uk

Title: FIRST FLOOR PLAN
- As Existing

Project: 7A ECCLESTON STREET
LONDON SW1W 9LX


Client:
GROSVENOR ESTATE BELGRAVIA

Scale	Date	Drawn By
1:50@A3	AUG 2022	
Job No.	Dwg No.	Rev.
357-7	SY/03	A



Scale in Metres @ 1:50

FIRST FLOOR PLAN

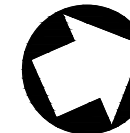

North

All dimensions to be checked onsite.
DO NOT SCALE THIS DRAWING

© Copyright



This confidential drawing and the copyright is the property of GRA and is neither to be copied in any way nor disclosed to any third party without the written consent of GRA

NOTES



A	Submitted for Planning Approval	30-01-24
---	---------------------------------	----------

REVISIONS

GRA
architecture & interiors Ltd

T. 020 7823 2550
E. office@grarchitecture.co.uk

Title SECOND FLOOR PLAN
- As Existing

Project 7A ECCLESTON STREET
LONDON SW1W 9LX

Client
GROSVENOR ESTATE BELGRAVIA

Scale	Date	Drawn By
1:50@A3	AUG 2022	
Job No.	Dwg No.	Rev.
357-7	SY/04	A



Scale in Metres @ 1:50

SECOND FLOOR PLAN




All dimensions to be checked onsite.
DO NOT SCALE THIS DRAWING

© Copyright



This confidential drawing and the copyright is the property of GRA and is neither to be copied in any way nor disclosed to any third party without the written consent of GRA

NOTES

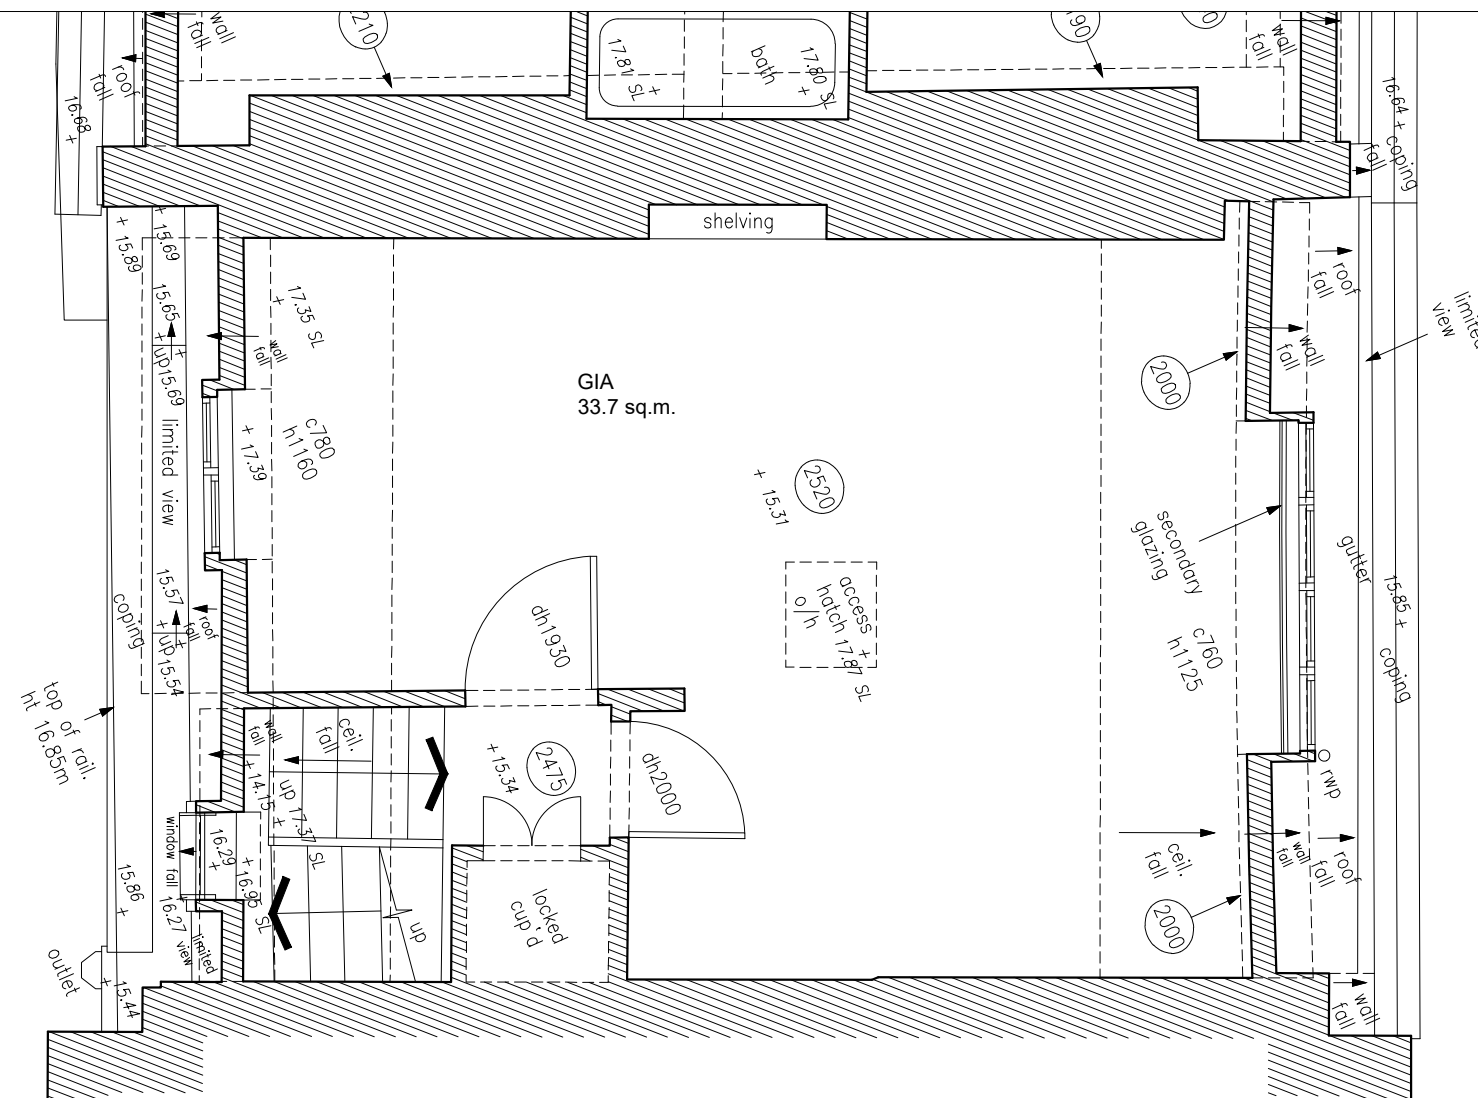

THIRD FLOOR PLAN



Scale in Metres @ 1:50

REVISIONS		
A	Submitted for Planning Approval	30-01-24

T. 020 7823 2550
E. office@grarchitecture.co.uk

Title THIRD FLOOR PLAN
- As Existing

Project 7A ECCLESTON STREET
LONDON SW1W 9LX

Client GROSVENOR ESTATE BELGRAVIA

Scale	Date	Drawn By
1:50@A3	AUG 2022	
Job No.	Dwg No.	Rev.
357-7	SY/05	A



North


All dimensions to be checked onsite.
DO NOT SCALE THIS DRAWING

© Copyright



This confidential drawing and the copyright is the property of GRA and is neither to be copied in any way nor disclosed to any third party without the written consent of GRA

NOTES

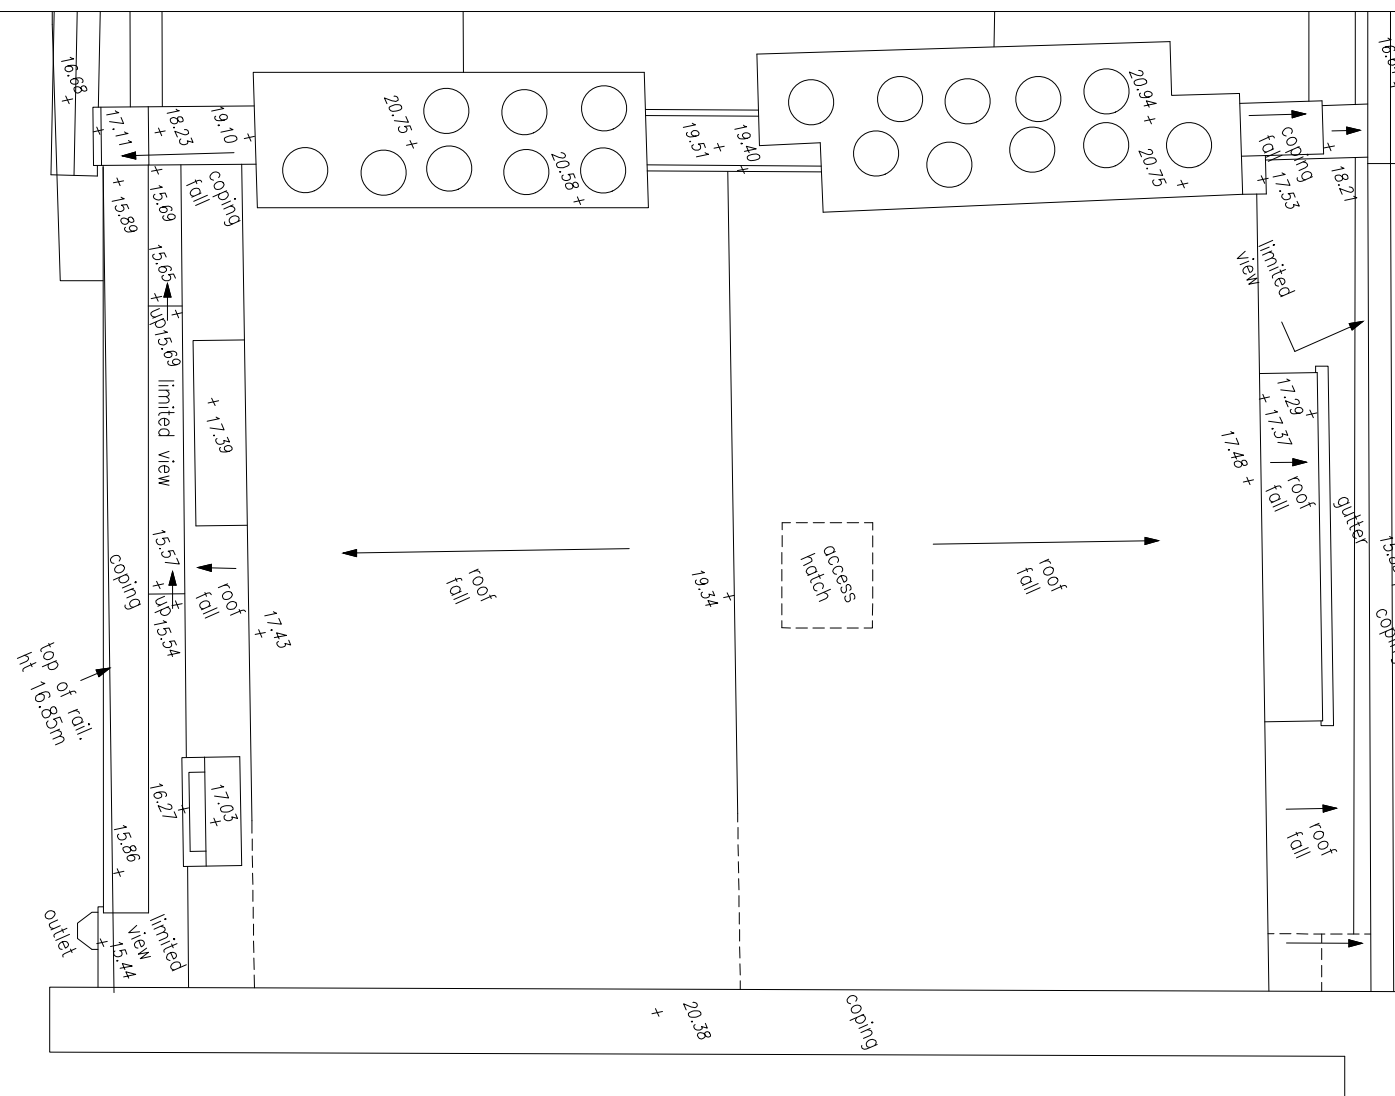

A	Submitted for Planning Approval	30-01-24
---	---------------------------------	----------

REVISIONS



T. 020 7823 2550
E. office@grarchitecture.co.uk

Title ROOF PLAN
- As Existing

Project 7A ECCLESTON STREET
LONDON SW1W 9LX

Client GROSVENOR ESTATE BELGRAVIA

Scale	Date	Drawn By
1:50@A3	AUG 2022	
Job No.	Dwg No.	Rev.
357-7	SY/06	A



Scale in Metres @ 1:50

ROOF PLAN

All dimensions to be checked onsite.
DO NOT SCALE THIS DRAWING

© Copyright



This confidential drawing and the copyright is the property of GRA and is neither to be copied in any way nor disclosed to any third party without the written consent of GRA

NOTES



No. 7

No. 9

Elevation 1



No. 9

No. 7

Elevation 2



Scale in Metres @ 1:50

A	Submitted for Planning Approval	30-01-24
REVISIONS		



T. 020 7823 2550
E. office@grarchitecture.co.uk

Title ELEVATIONS
- As Existing

Project 7 ECCLESTON STREET
LONDON SW1W 9LX

Client Grosvenor Estate Belgravia

Scale	Date	Drawn By
1:50@A1	SEPT 2016	MT
Job No.	Dwg No.	Rev.
35717	SY107	A

FRONT ELEVATION

REAR ELEVATION