







**FRONT EAST ELEVATION**  
EXISTING - SCALE 1:50

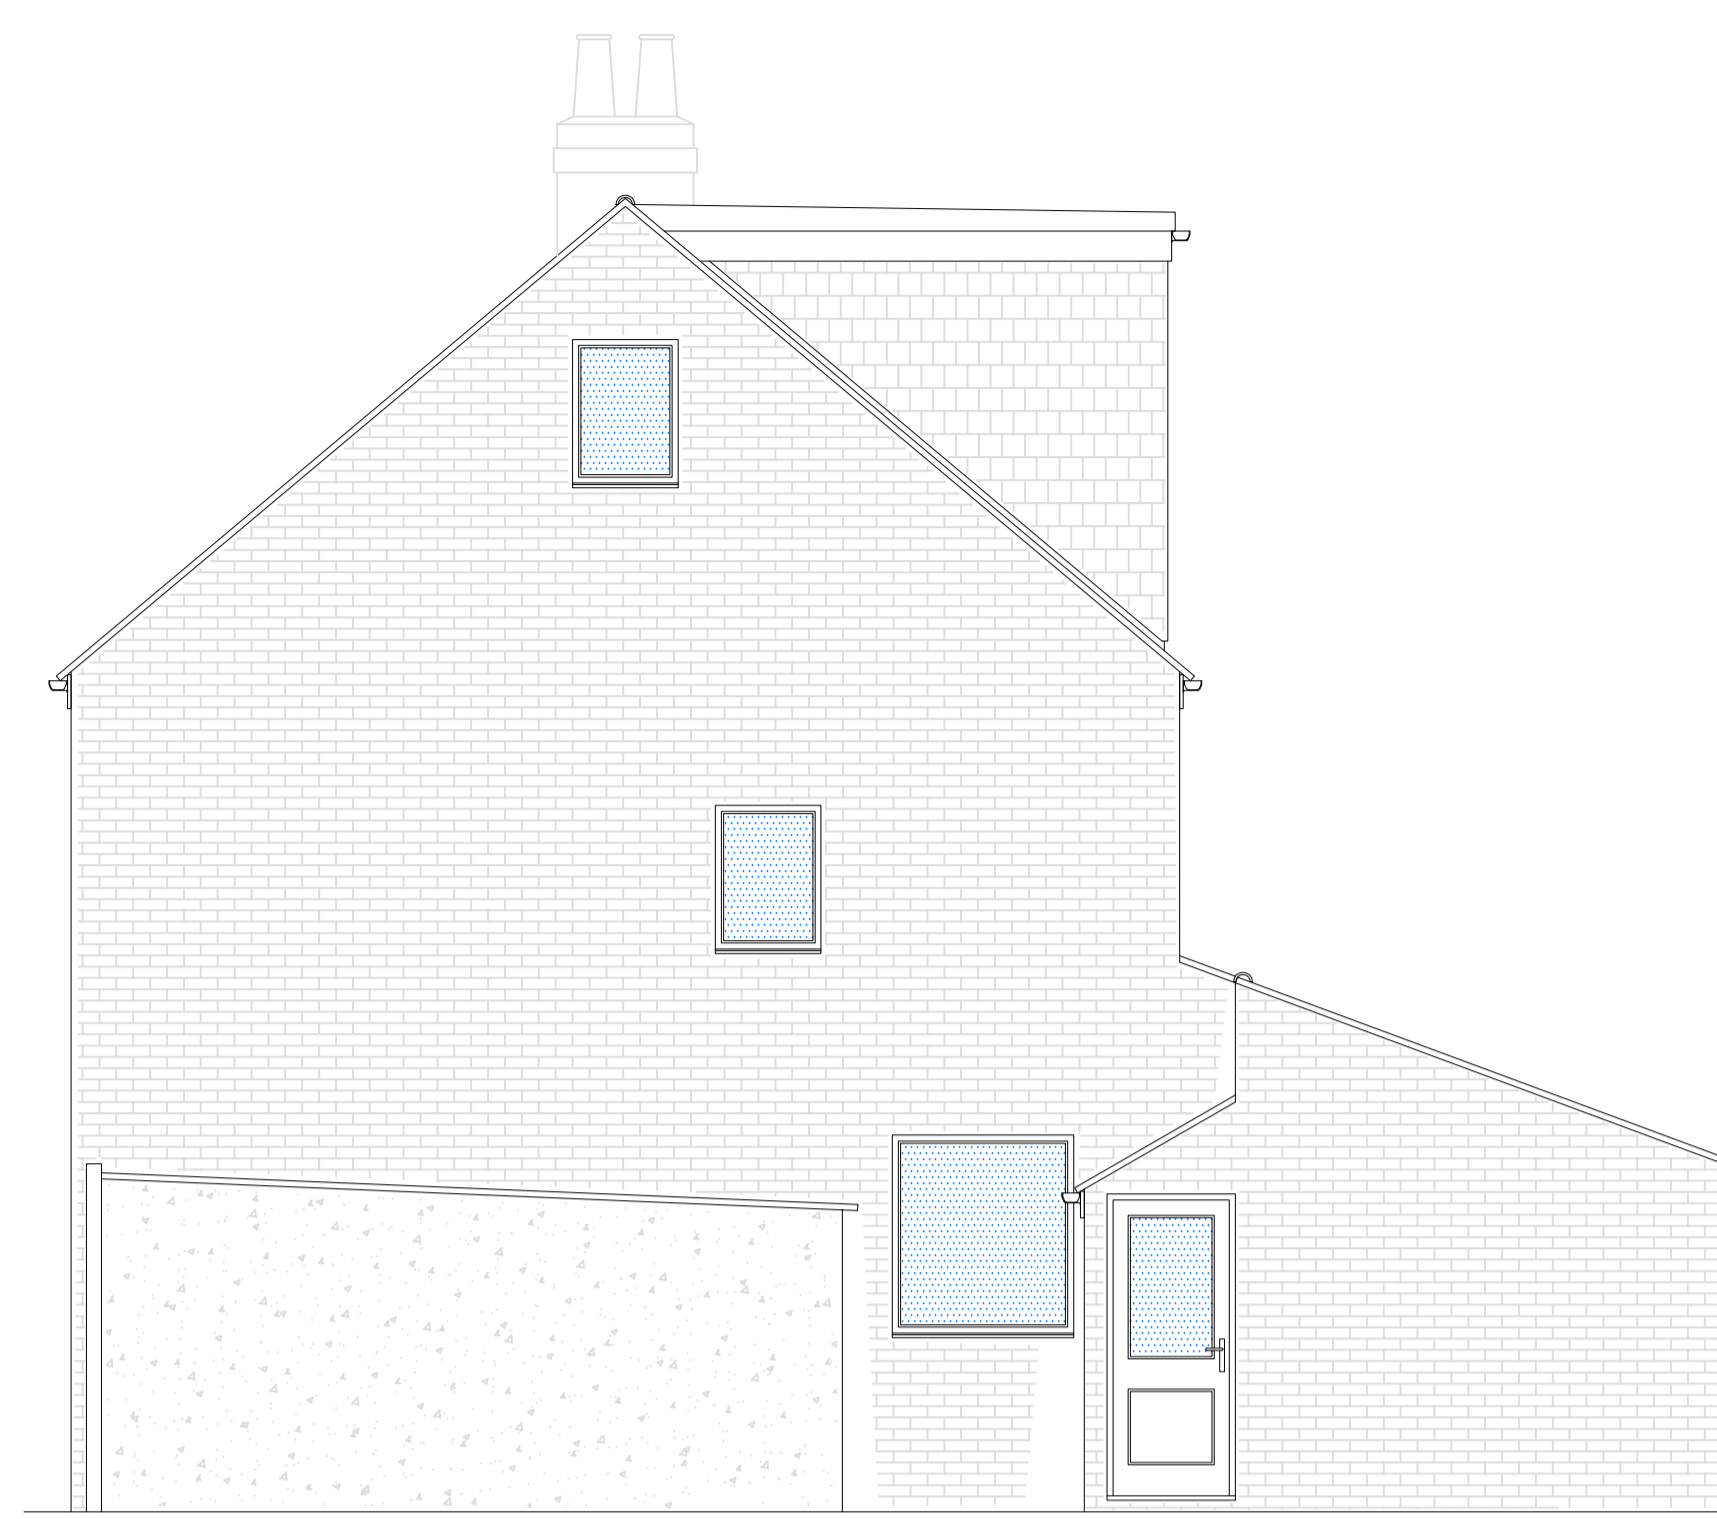

**SIDE NORTH ELEVATION**  
EXISTING - SCALE 1:50

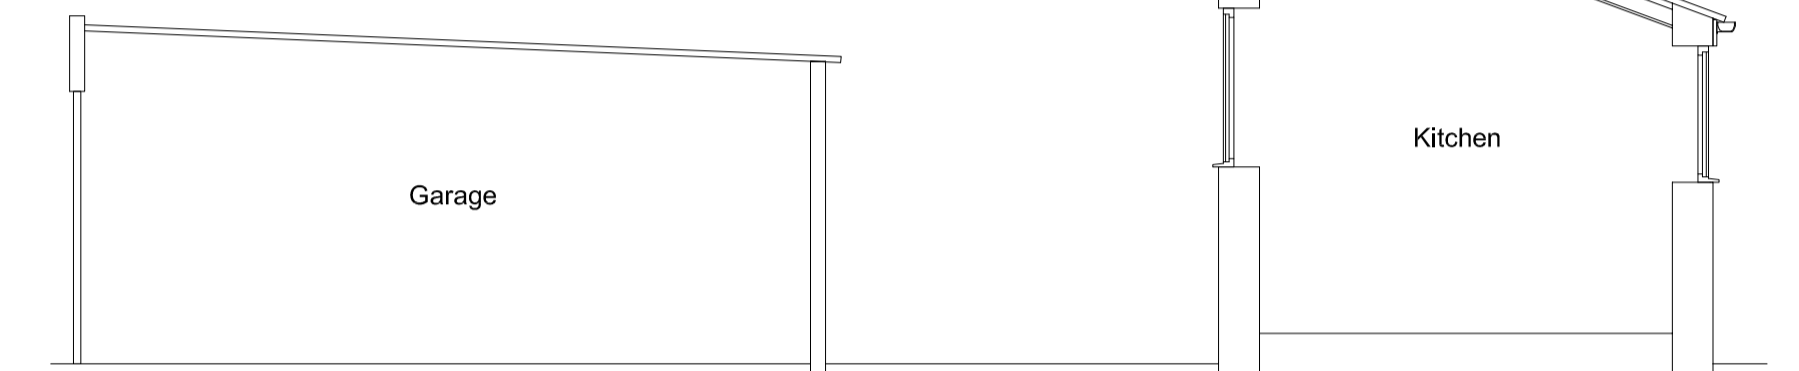


**SECTION THROUGH A-A**  
EXISTING - SCALE 1:50

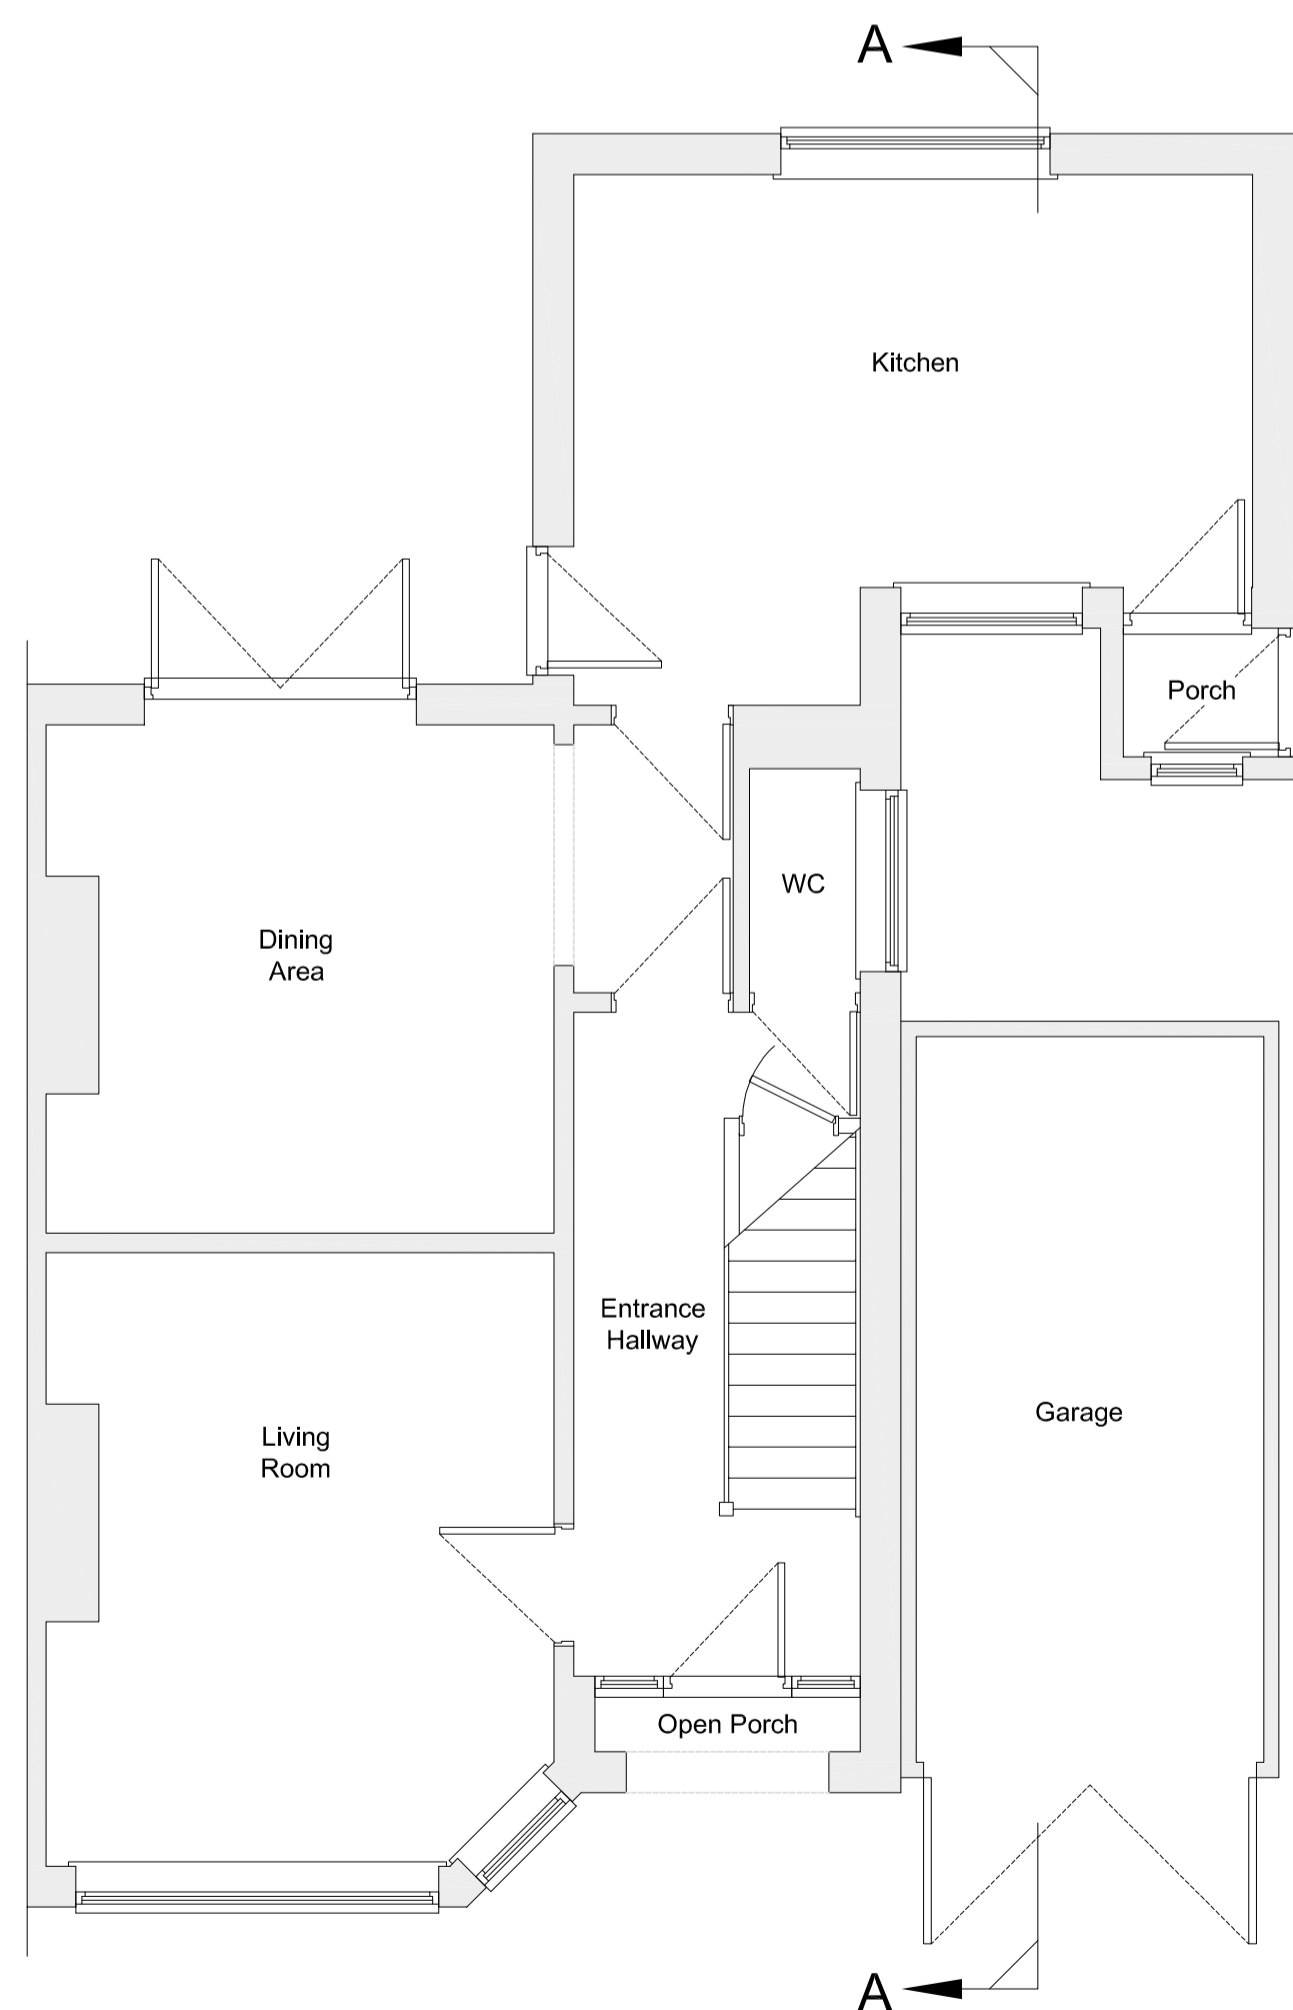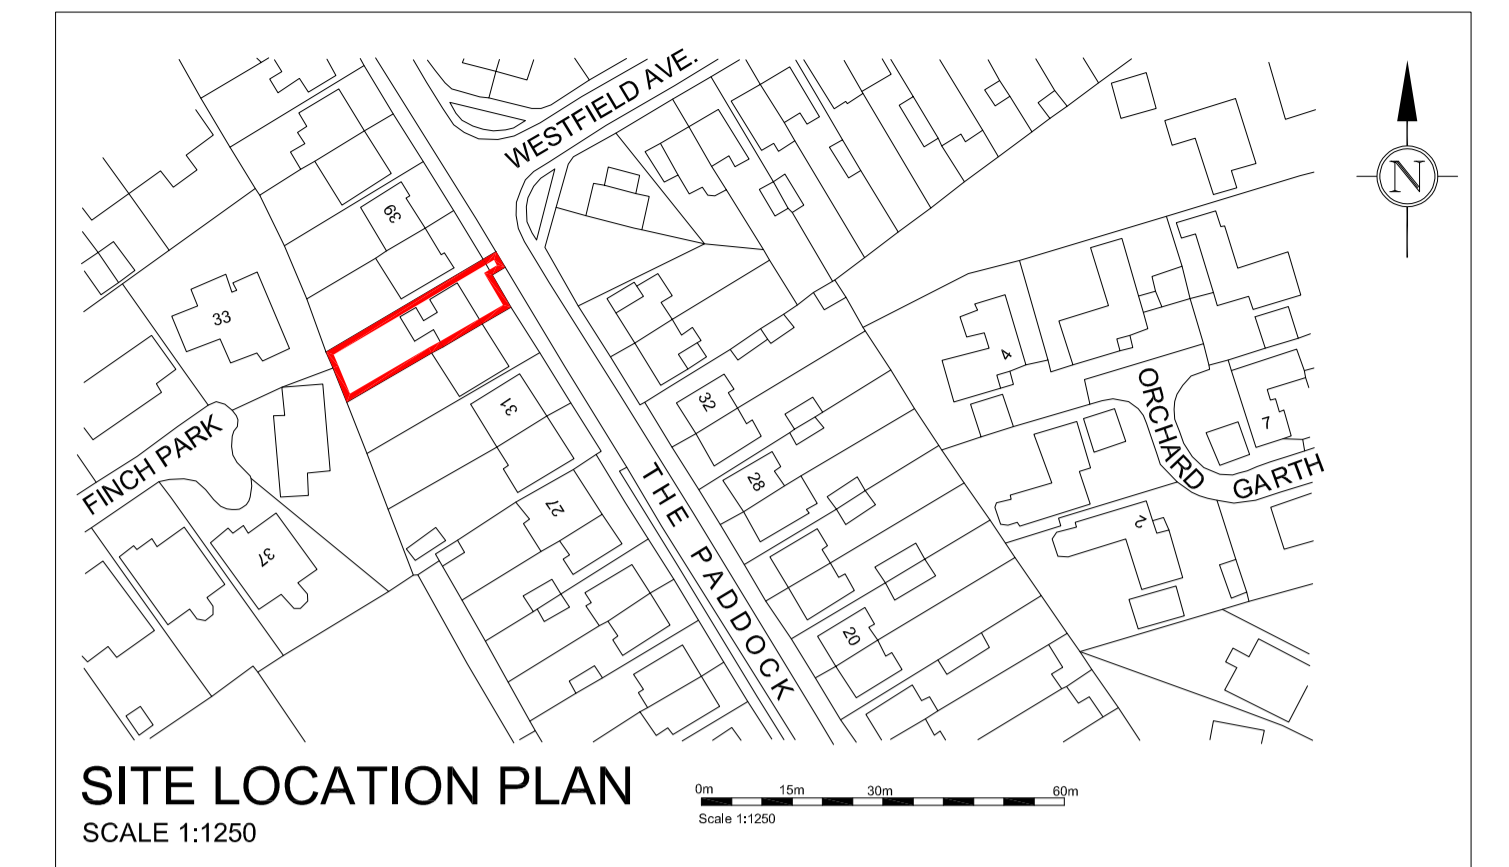

**GROUND FLOOR LAYOUT PLAN**  
EXISTING - SCALE 1:50



**REAR WEST ELEVATION**  
EXISTING - SCALE 1:50

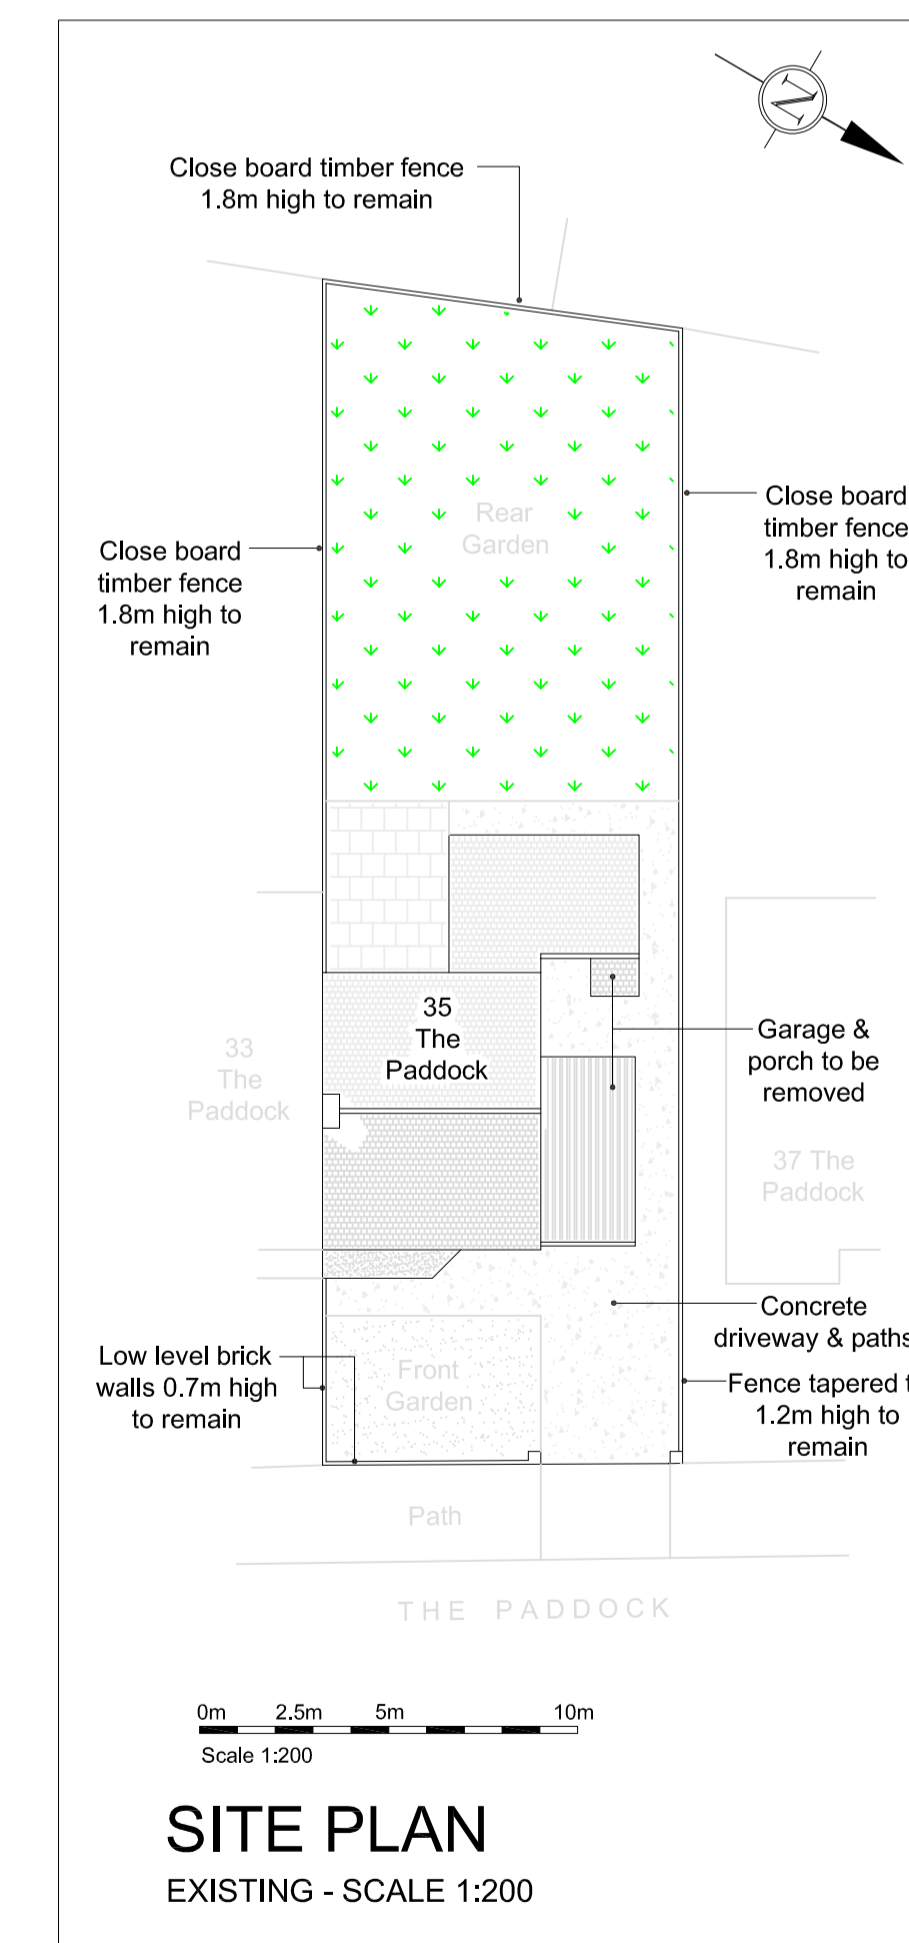

**SITE PLAN**  
EXISTING - SCALE 1:200

ALL DIMENSIONS & LEVELS TO BE CHECKED ON SITE AND ANY DISCREPANCIES NOTIFIED TO FRANK HILL & SON IMMEDIATELY

SCALED DIMENSIONS SHOULD NOT BE USED CONTACT FRANK HILL & SON FOR ADDITIONAL DIMENSIONS

**FRANK HILL & SON** 18 Market Place, Patrington, Hull, HU12 0RB  
Telephone: (01964) 630531 • Fax (01964) 631203  
Email: design@frankhillandson.co.uk frankhillandson.co.uk  
ARCHITECTURAL SERVICES

COMMERCIAL AND RESIDENTIAL BUILDING DESIGN  
TOWN PLANNING & BUILDING REGULATION APPLICATIONS

CLIENTS NAME Mr & Mrs NORMAN

PROJECT ADDRESS 35 THE PADDOCK  
BEVERLEY  
EAST YORKSHIRE  
HU17 7HQ

PROJECT DETAILS  
A SINGLE STOREY EXTENSION TO THE SIDE  
FOLLOWING PART OF DEMOLITION OF EXISTING

PLANS AS EXISTING  
& SITE LOCATION PLAN

AMENDMENTS	DRAWING No. NORMAN 11 2023 1
	SCALE 1:100 @ A1

© FRANK HILL & SON