






FRONT EAST ELEVATION
PROPOSED - SCALE 1:50

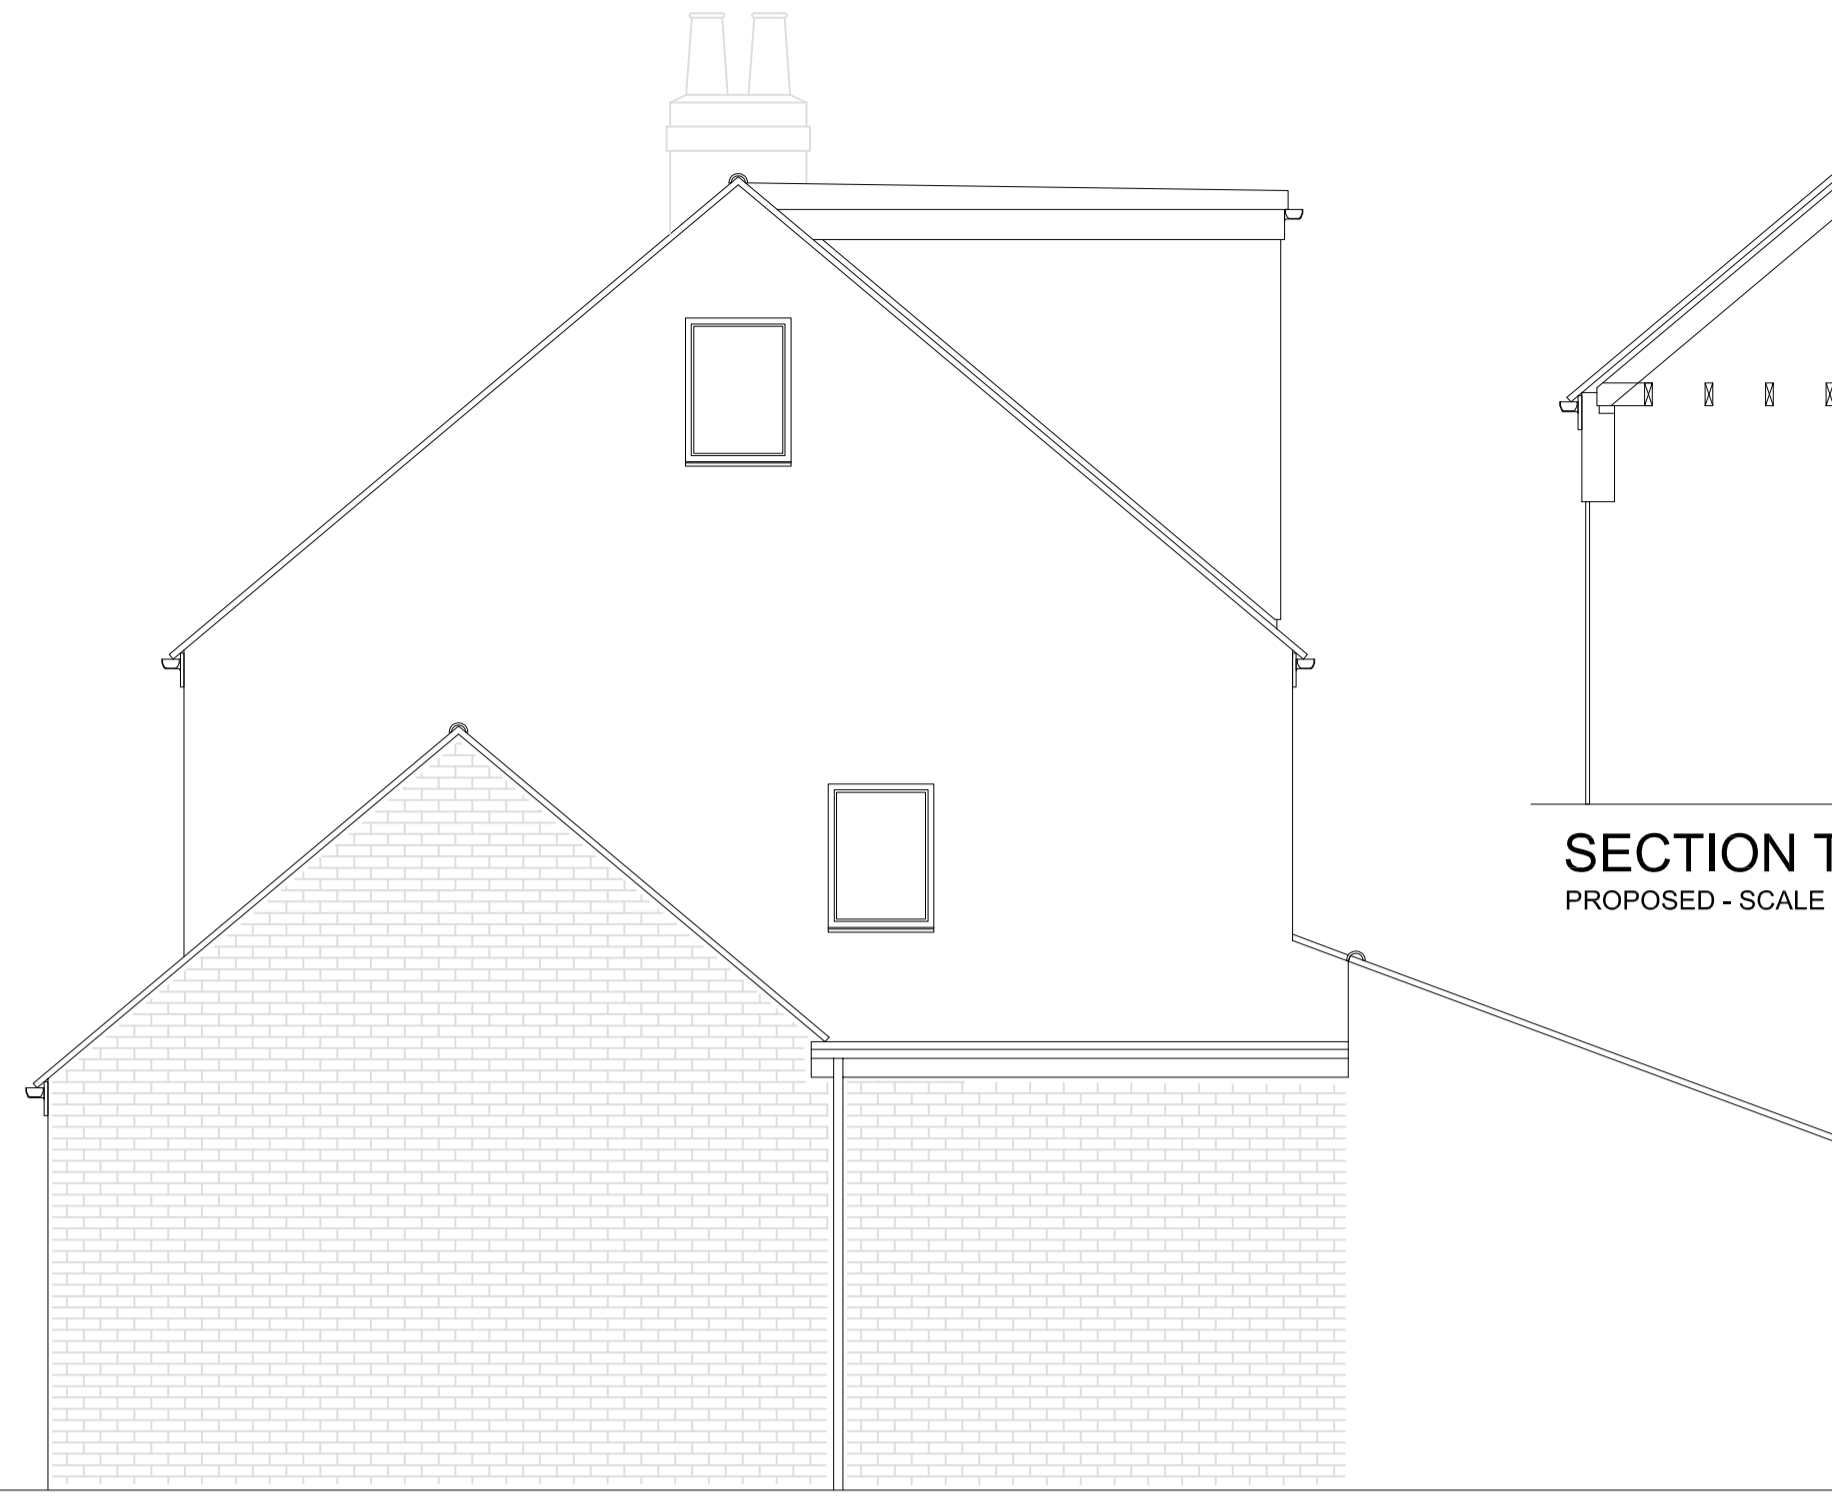


SIDE NORTH ELEVATION
PROPOSED - SCALE 1:50

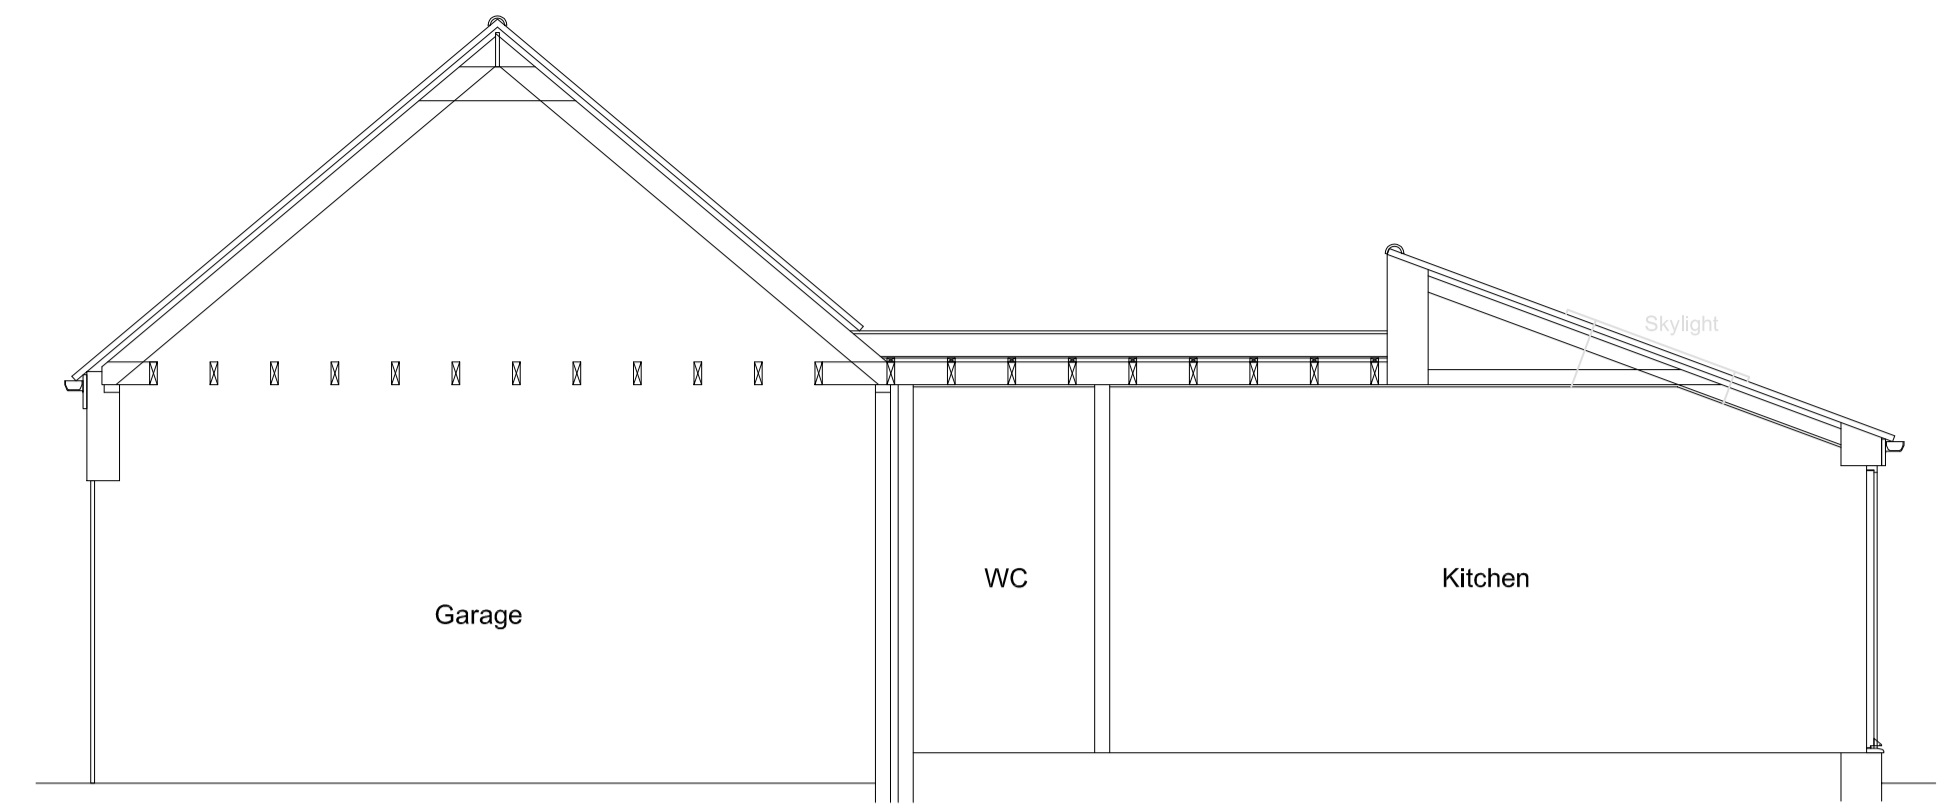


SECTION THROUGH A-A
PROPOSED - SCALE 1:50

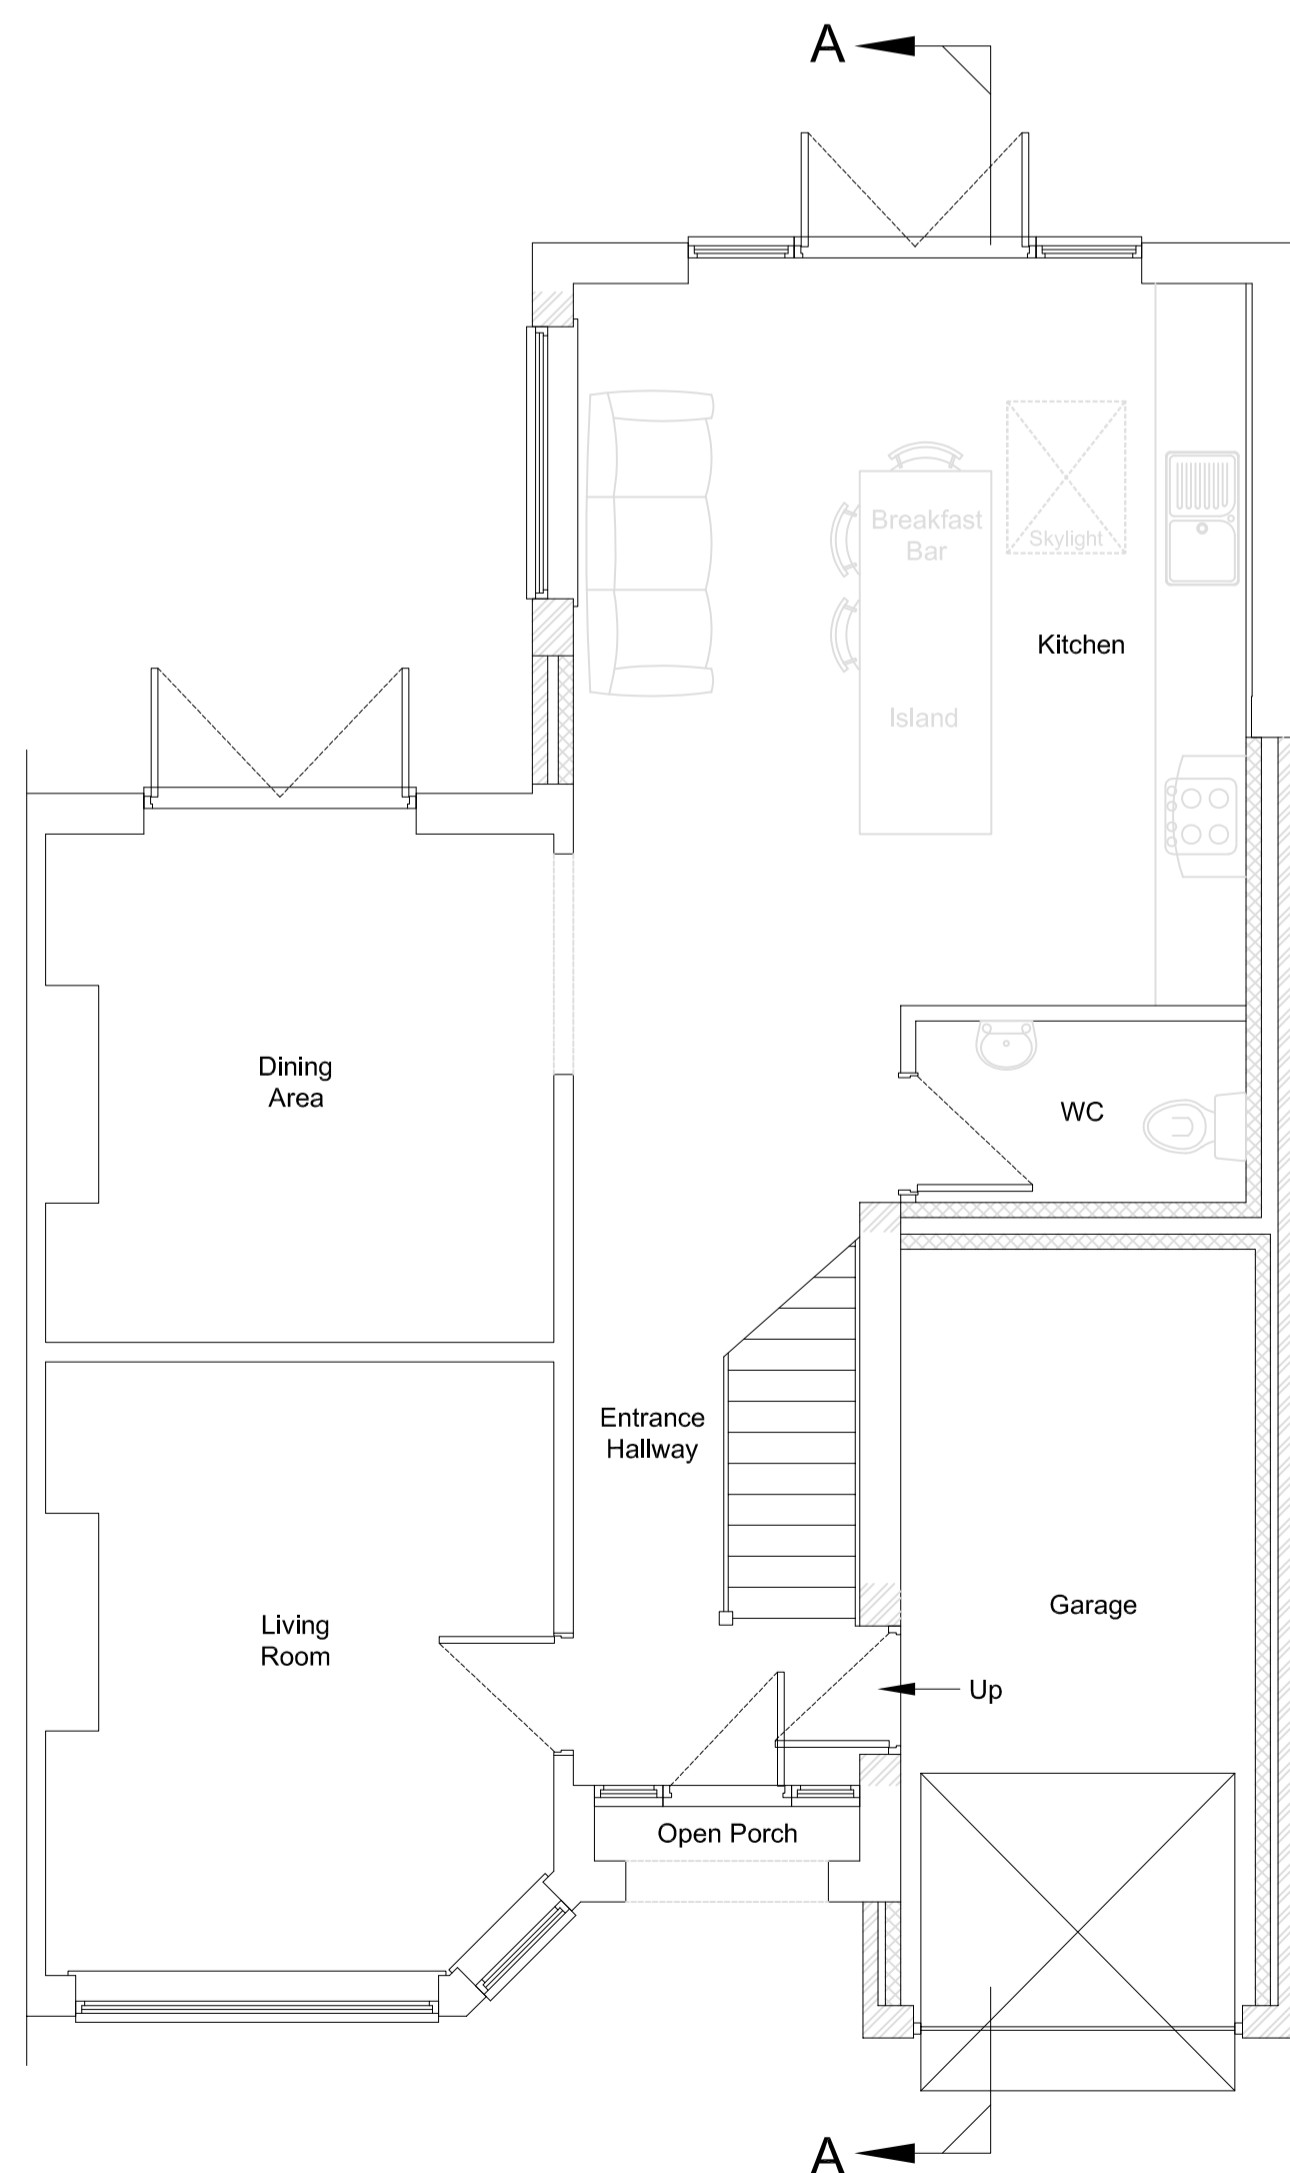

GROUND FLOOR LAYOUT PLAN
PROPOSED - SCALE 1:50

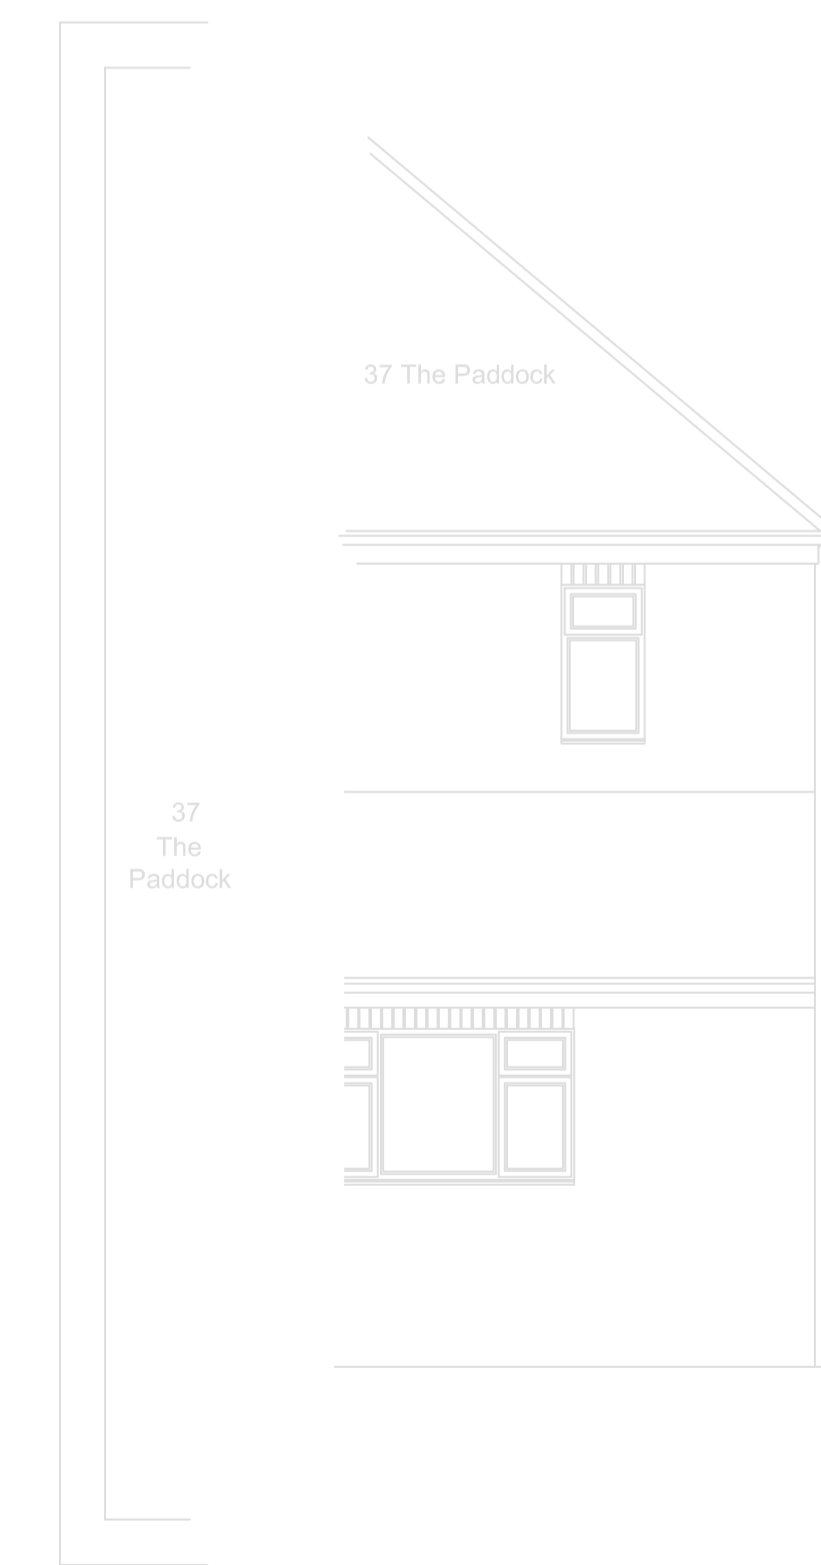

REAR WEST ELEVATION
PROPOSED - SCALE 1:50

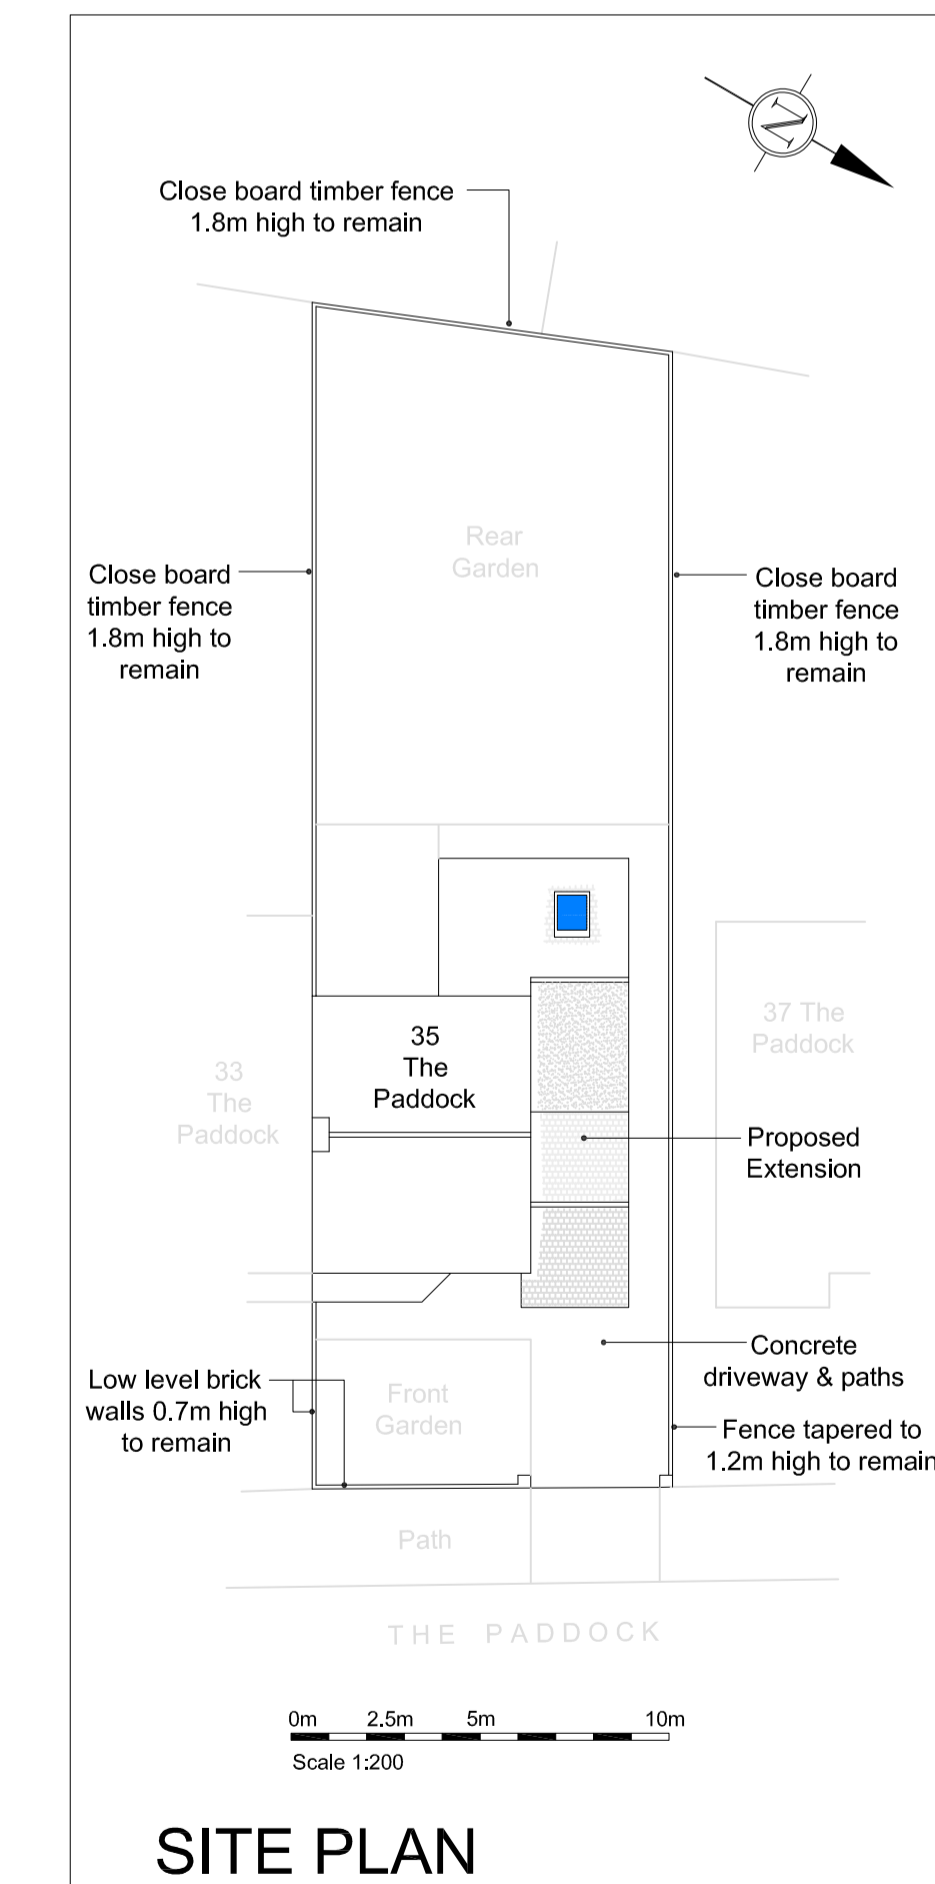

SITE PLAN

ALL DIMENSIONS & LEVELS TO BE CHECKED ON SITE AND ANY DISCREPANCIES NOTIFIED TO FRANK HILL & SON IMMEDIATELY

SCALED DIMENSIONS SHOULD NOT BE USED CONTACT FRANK HILL & SON FOR ADDITIONAL DIMENSIONS

FRANK HILL & SON ARCHITECTURAL SERVICES
18 Market Place, Patrington, Hull, HU12 0RB
Telephone: (01964) 630531 • Fax (01964) 631203
Email: design@frankhillandson.co.uk
frankhillandson.co.uk

COMMERCIAL AND RESIDENTIAL BUILDING DESIGN
TOWN PLANNING & BUILDING REGULATION APPLICATIONS

CLIENTS NAME Mr & Mrs NORMAN

PROJECT ADDRESS
35 THE PADDOCK
BEVERLEY
EAST YORKSHIRE
HU17 7HQ

PROJECT DETAILS
A SINGLE STOREY EXTENSION TO THE SIDE
FOLLOWING PART OF DEMOLITION OF EXISTING

PLANS AS PROPOSED

AMENDMENTS
2A (6.2.24) Amendment for client
2B (8.2.24) Amendment for client

DRAWING No.
NORMAN 11 2023 2B

SCALE
1:100 @ A1

© **FRANK HILL & SON**