



East Elevation

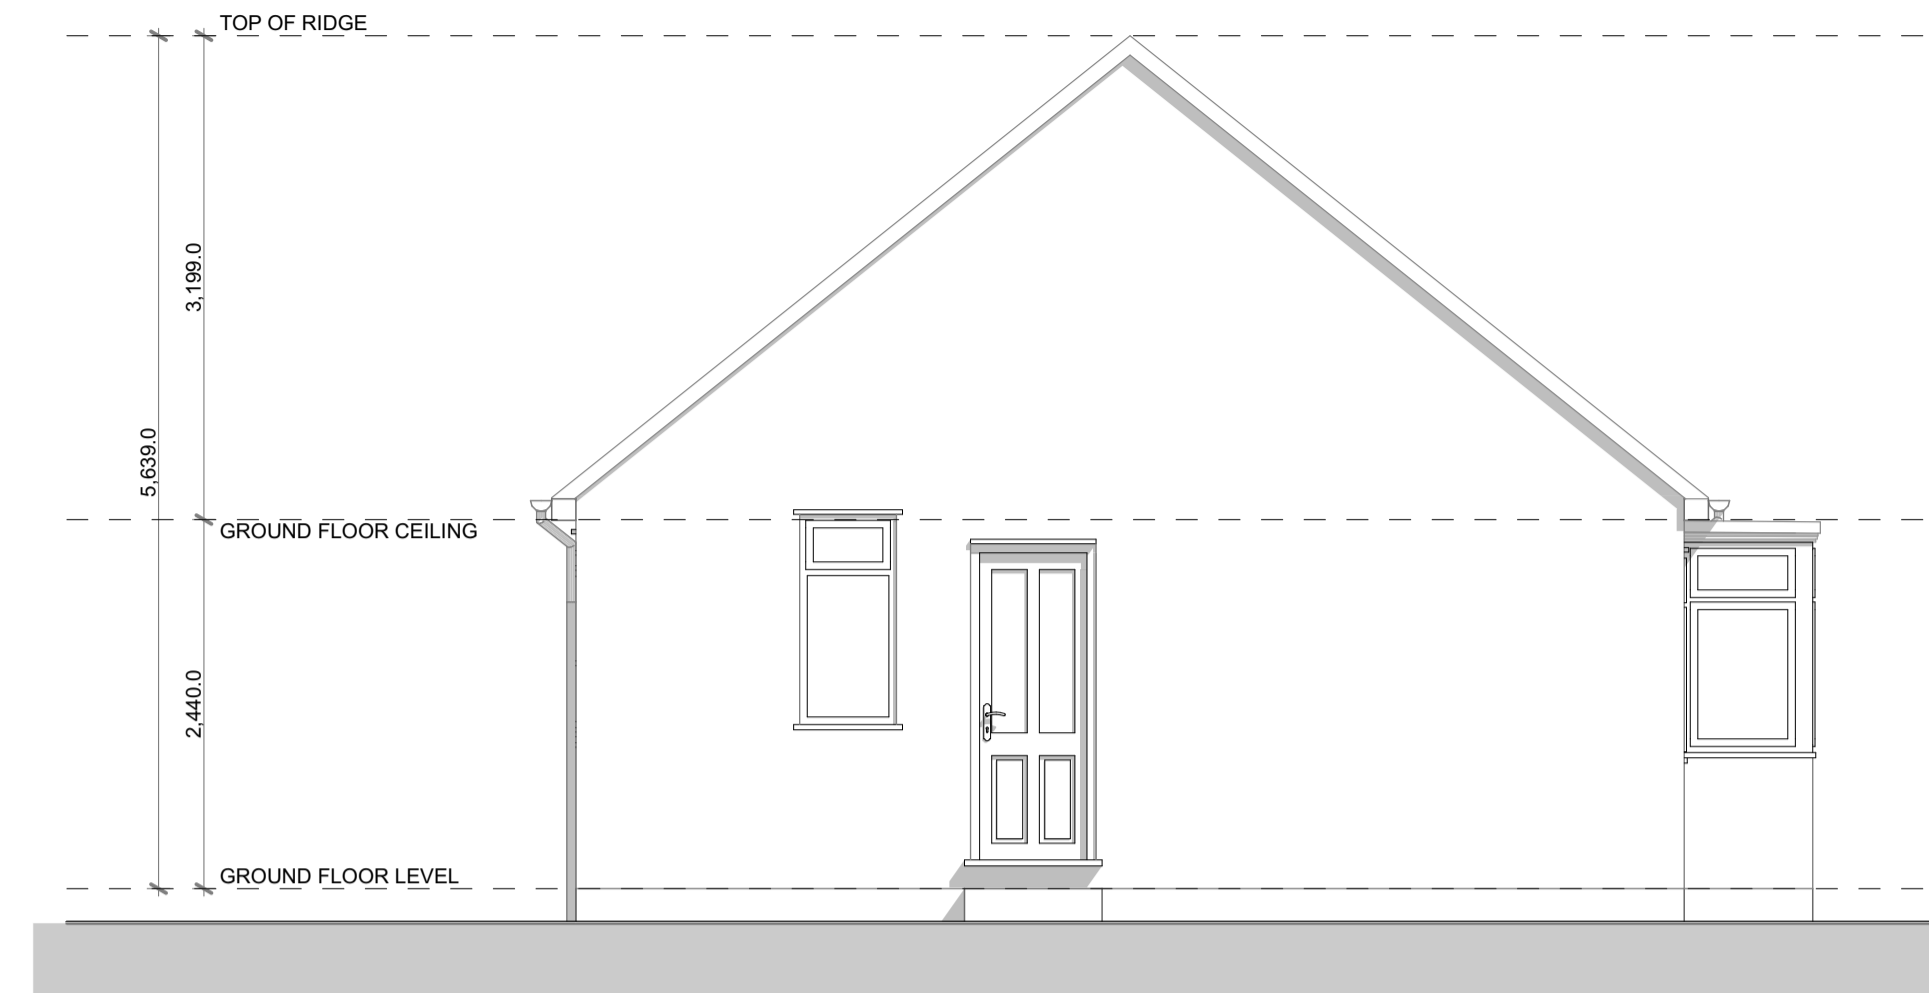


North Elevation

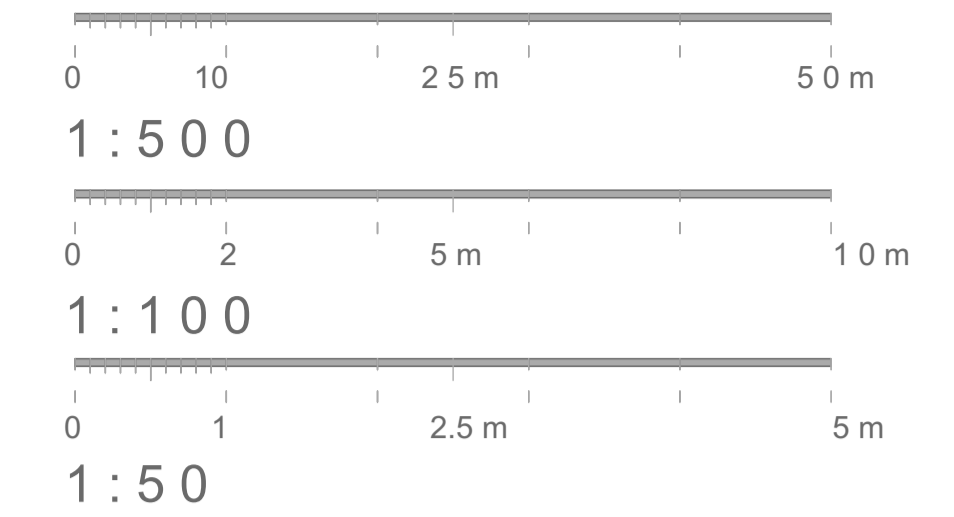


**Existing external materials of dwelling**  
 Roof: Plain clay tile roof and flat 3ply felt roof  
 Walls : Painted smooth render  
 Doors and windows : White UPVC and UPVC front door


**Proposed external materials**  
 Roof: Plain Slate tile roof and flat 3ply felt roof  
 Walls : Painted smooth render  
 Doors and windows : Double glazed windows and doors

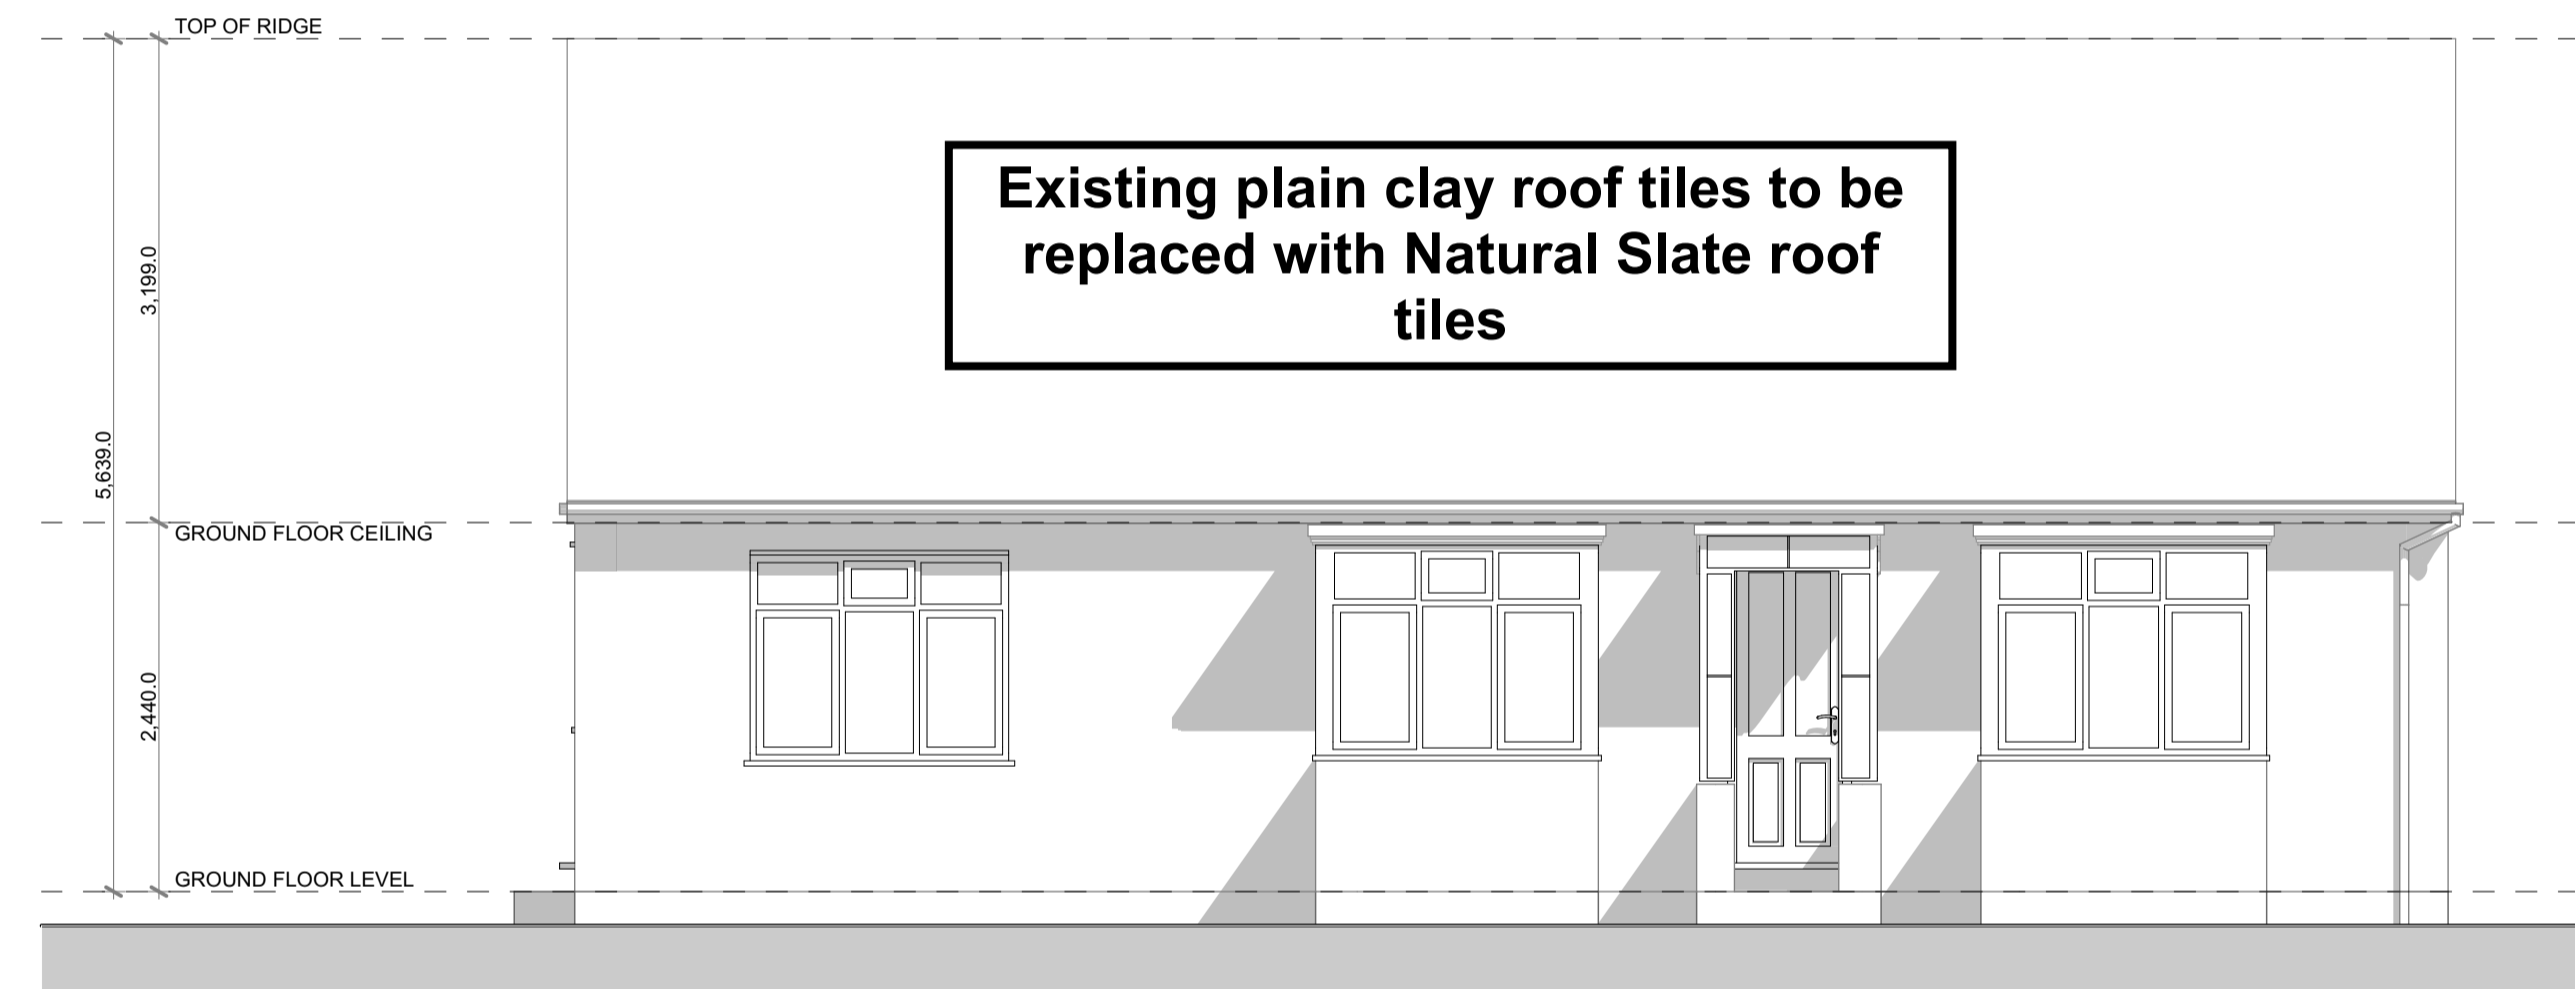

West Elevation

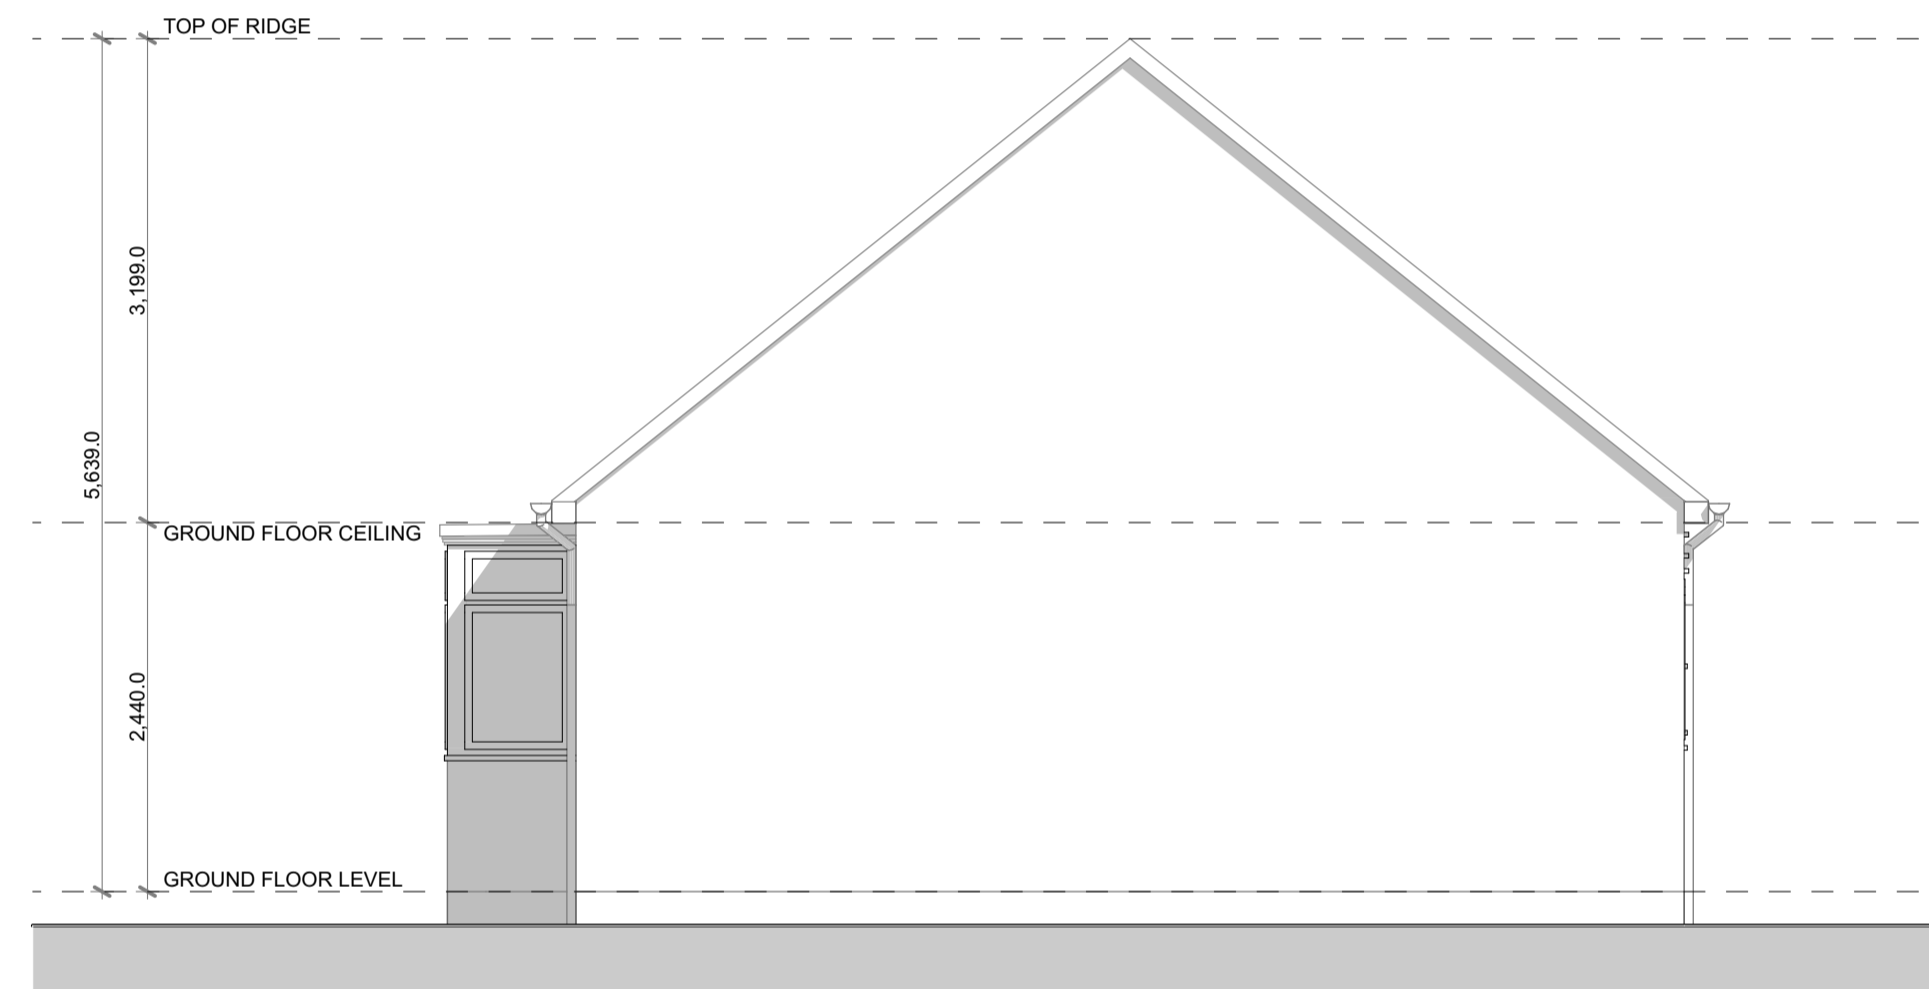


South Elevation

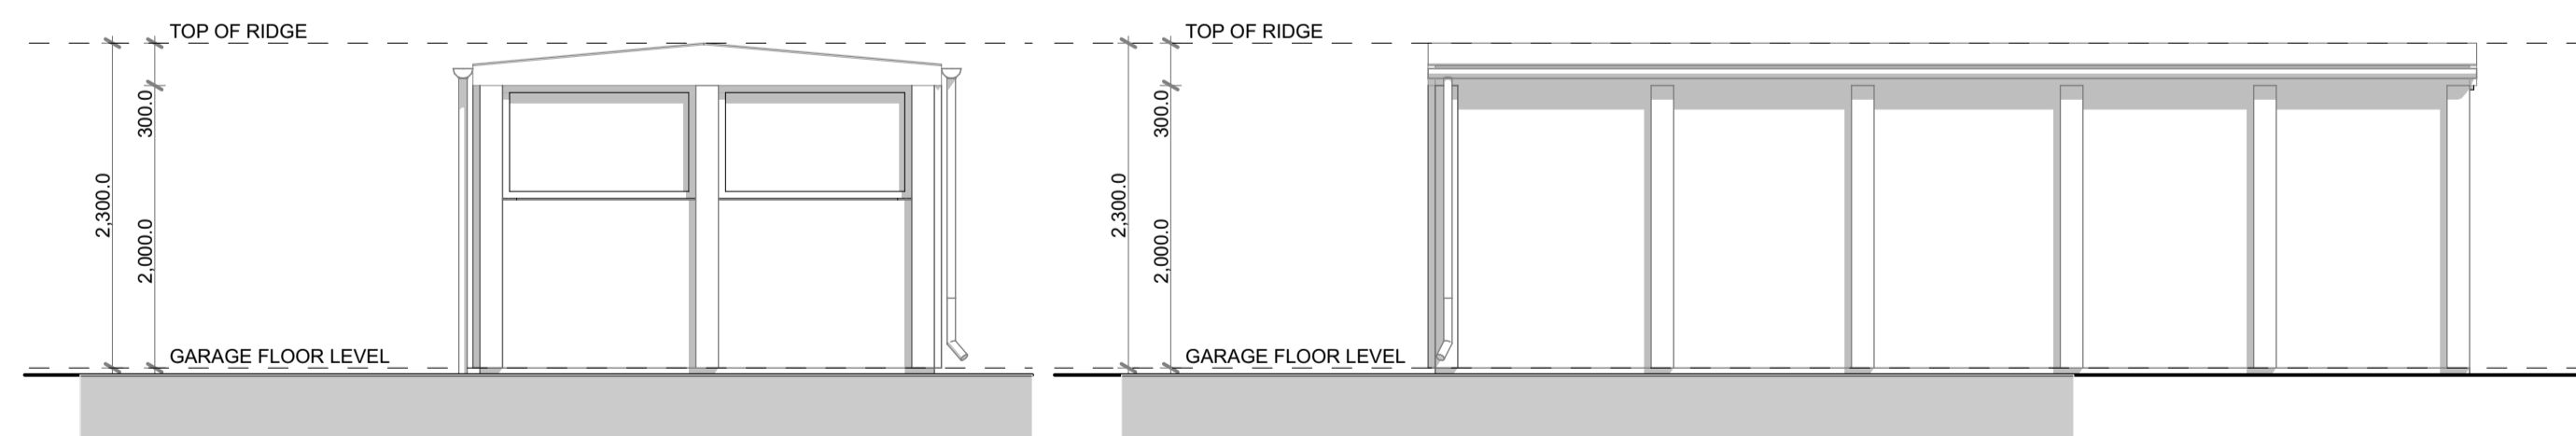


Garage East Elevation


Garage North Elevation

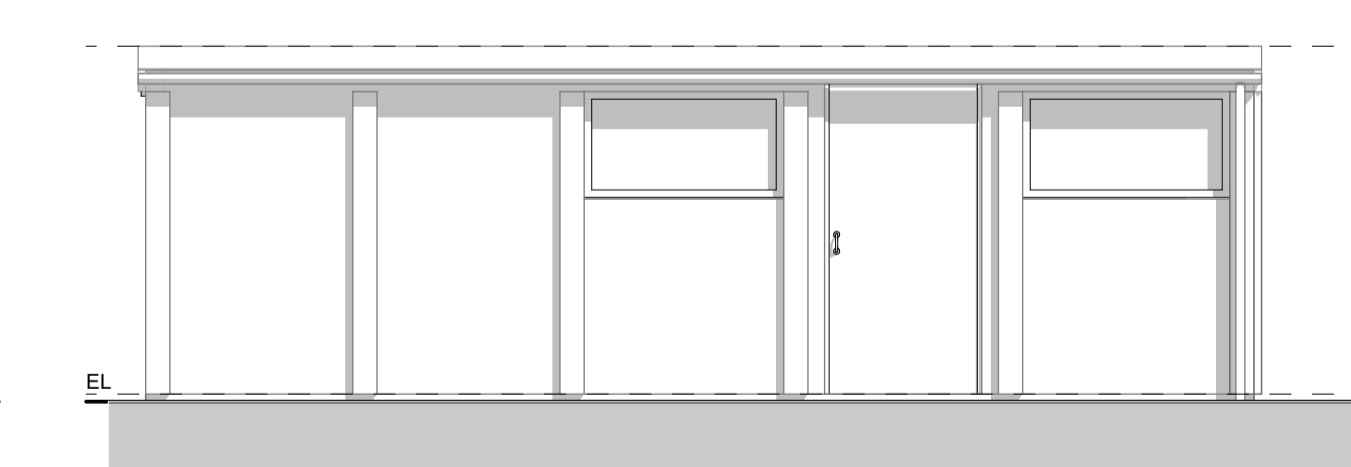

Garage South Elevation

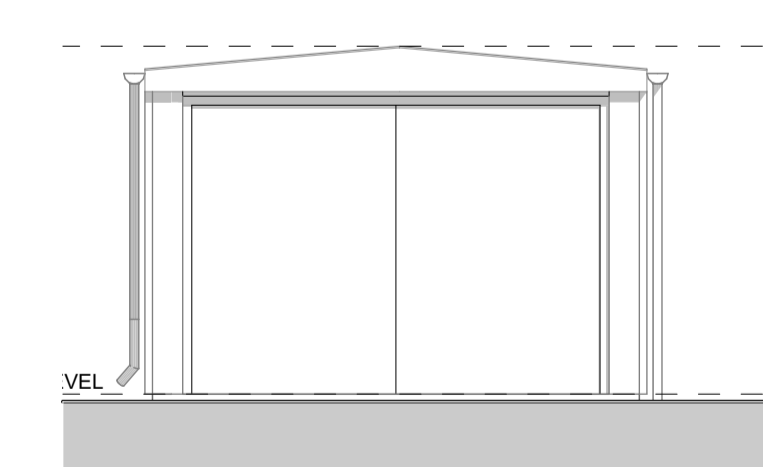

Garage West Elevation

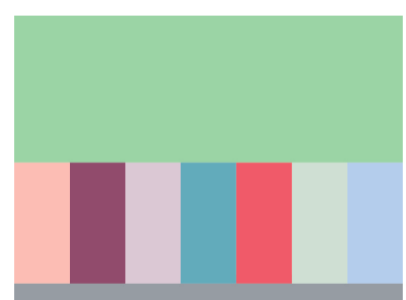

ALEKSA GLANCY  
 design and planning

T 01252 504365 | M 07980 138298  
 E [aleksa@aleksaglancydesign.com](mailto:aleksa@aleksaglancydesign.com)  
 W [www.aleksaglancydesign.com](http://www.aleksaglancydesign.com)  
 138 Holly Rd Aldershot Hants GU12 4SG

Job Title  
**2402 George Wood**  
 Fern Lea  
 Seale Lane  
 FARNHAM  
 SURREY  
 GU10 1LF

**Proposed North, East, West and South Elevations, plus Garage, North, South, East and West Elevations**

Drawing Status **PLANNING**

Drawn by \_\_\_\_\_ Date \_\_\_\_\_

Checked by **Aleksa Glancy** Date **06.02.2024**

Drawing Scale **1:50 @ A1 (1:100@A3)**

Layout ID **2402 04** Status \_\_\_\_\_ Revision \_\_\_\_\_