


0.

Existing Ground Floor Plan

1:100

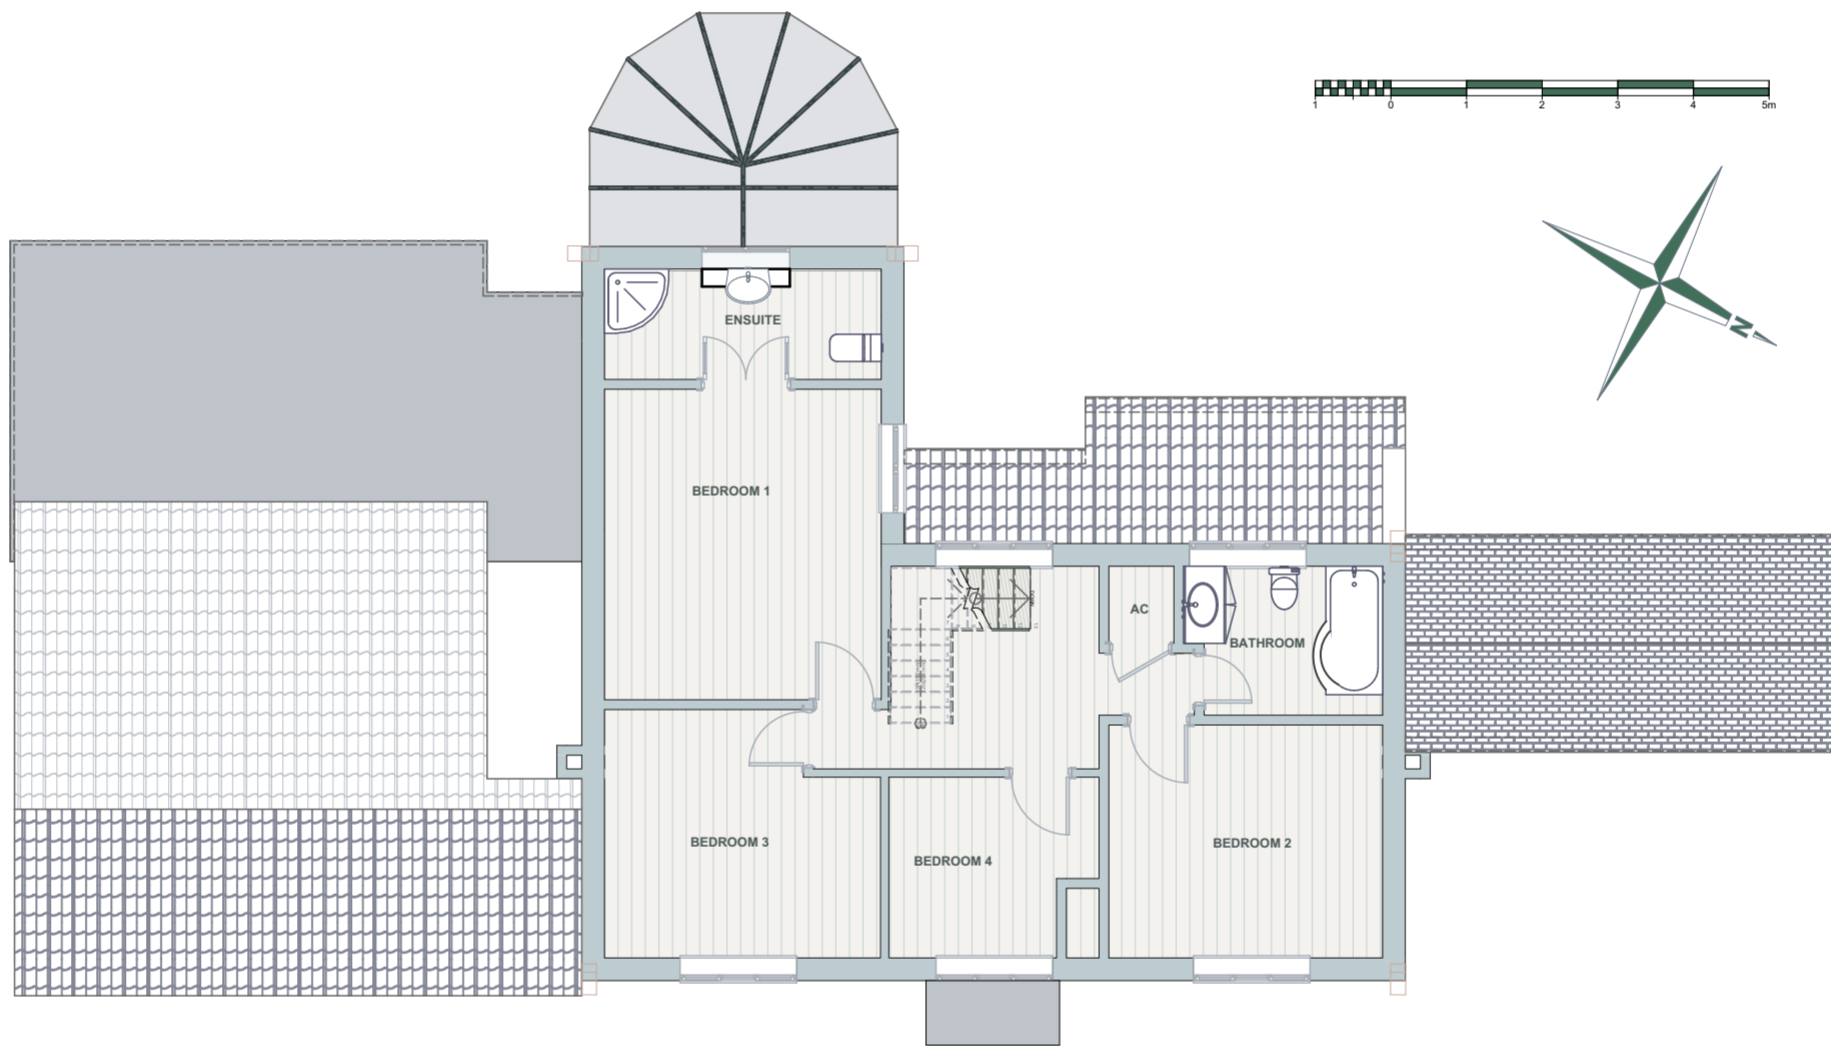

1.

Existing First Floor Plan

1:100



© 2024 NEIL WARNER ARCHITECTURE LTD
ALL RIGHTS RESERVED
info@neilwarner.co.uk
01483 747705

CLIENT:
Mr A Wells & Mrs C
Steadman

PROJECT DESCRIPTION:
Single Storey Rear and Side
Extension

PROJECT STATUS:
PLANNING ISSUE

SITE ADDRESS:
Waterside Cottage, Ripley,
Guildford, Surrey

Rev. 0
Date
Rev. Detail

SCALE: 1:100
PRINT: A2
CHECKED BY: NW
DATE: 16/02/2024 08:47

DRAWING TITLE:
Existing Floor Plan

2.

Existing Roof Plan

1:100

DRAWING NUMBER:
A-103P

not for construction