






E1 Existing Front Elevation 1:100

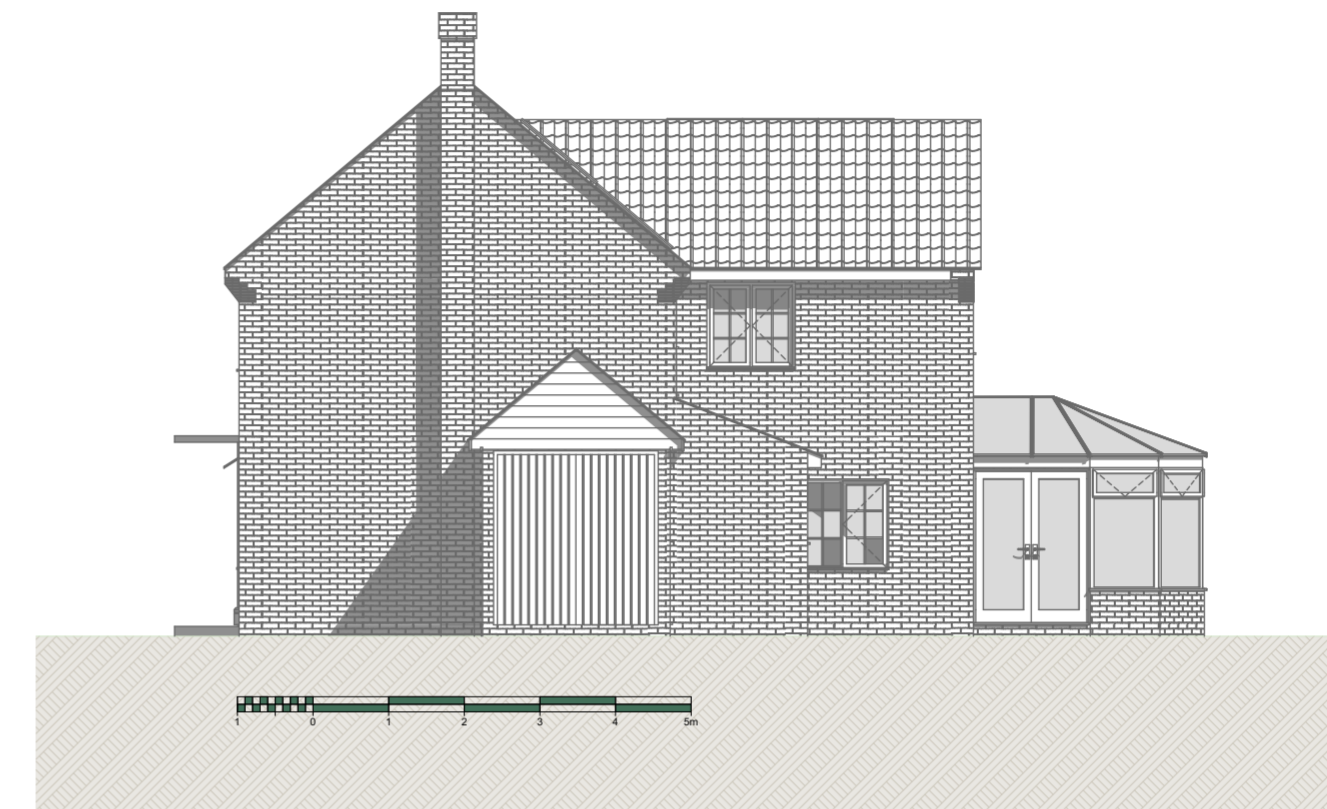

N1 Existing Side Elevation 1:100

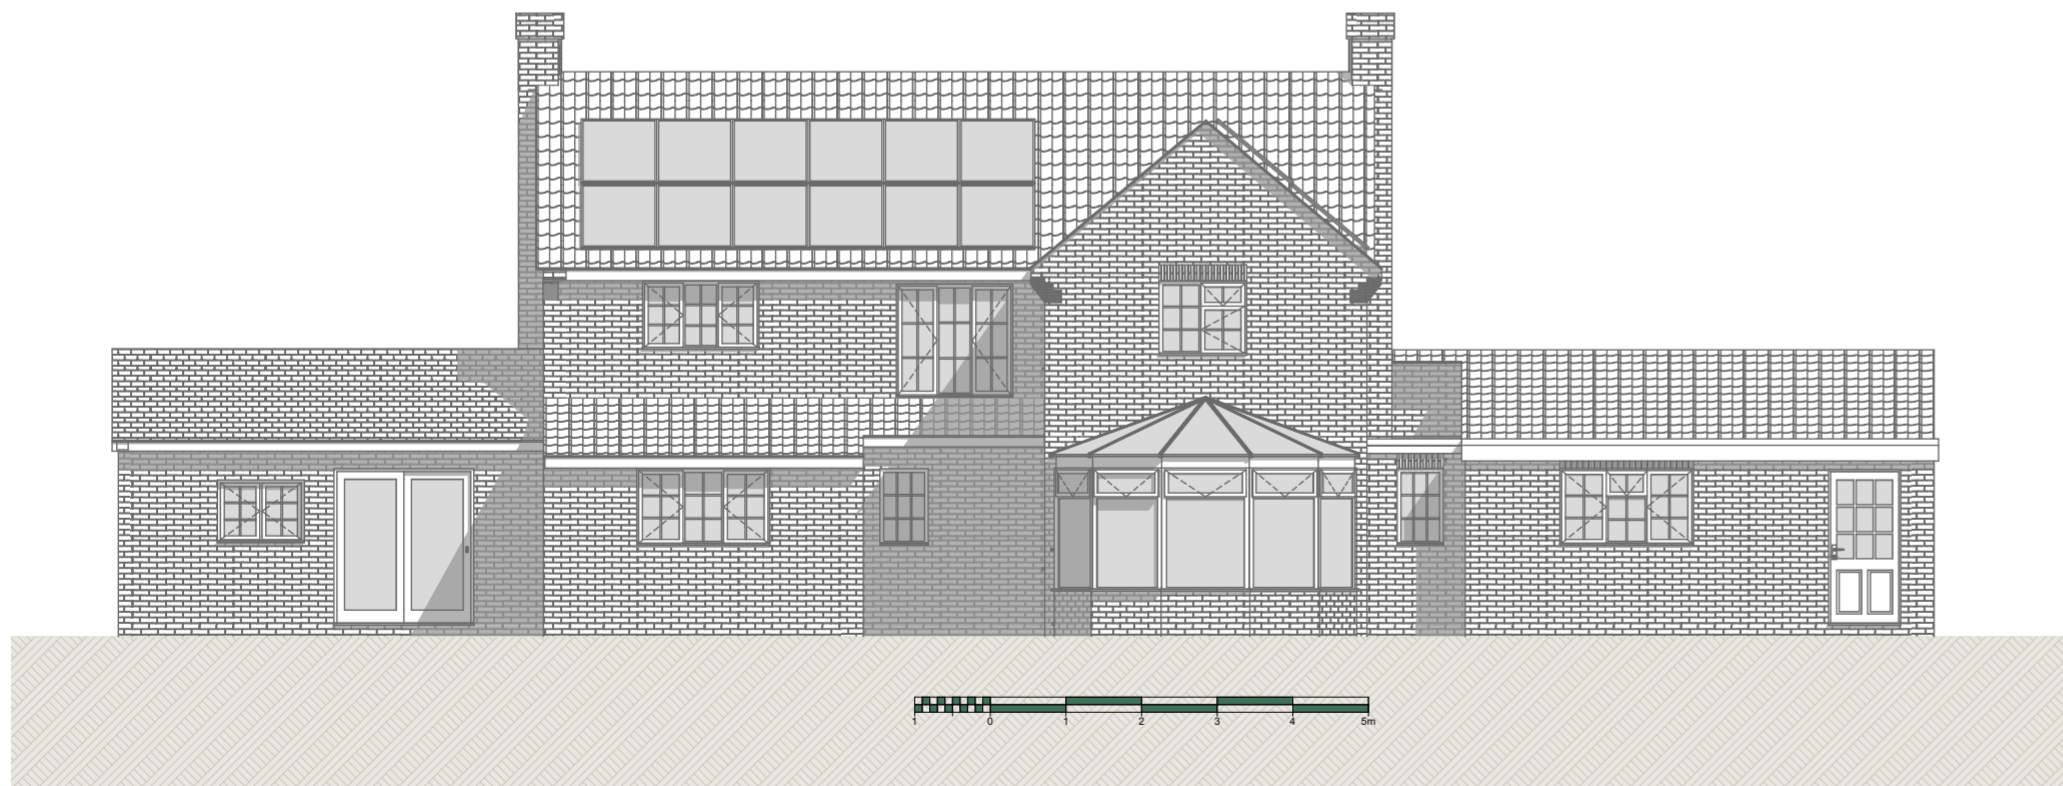

W1 Existing Rear Elevation 1:100

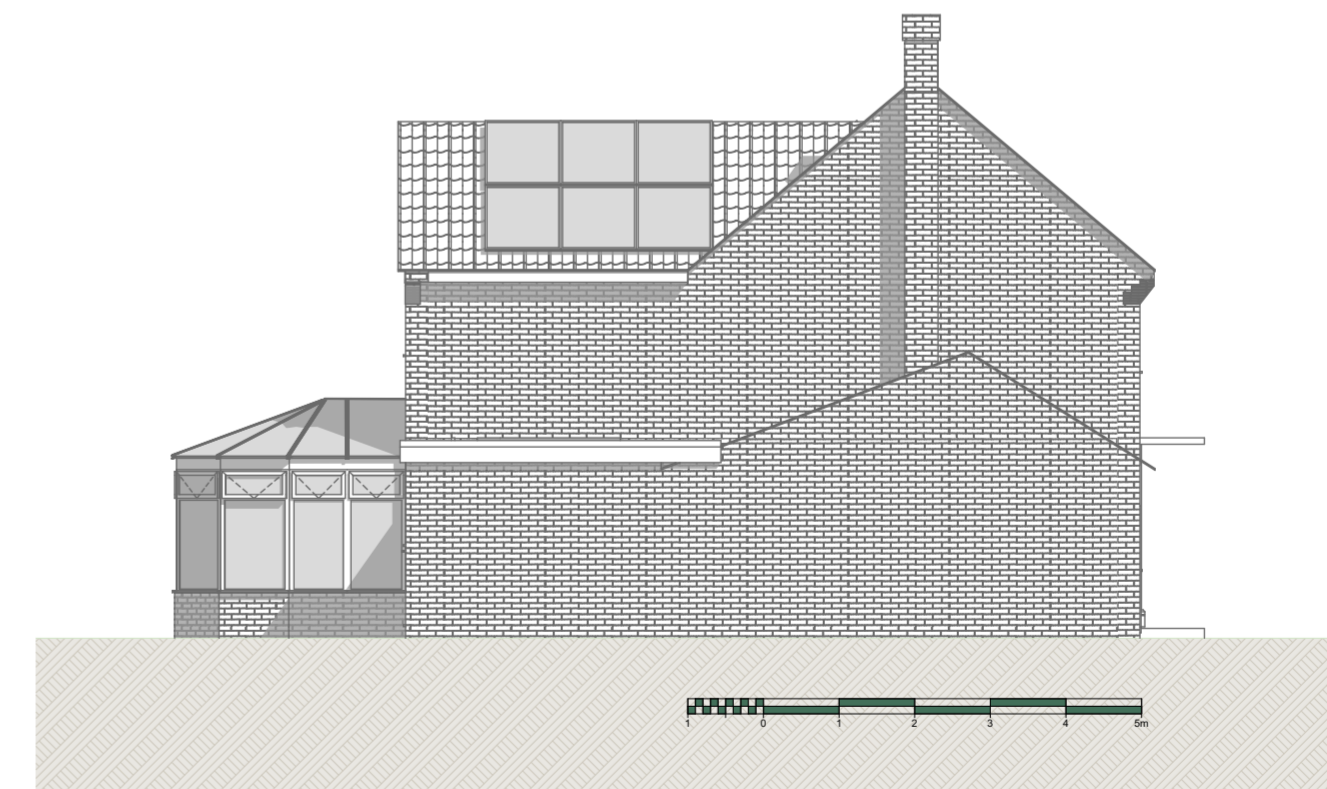

S1 Existing Side Elevation 1:100



© 2024 NEIL WARNER ARCHITECTURE LTD
ALL RIGHTS RESERVED
info@neilwarner.co.uk
01483 747705

CLIENT:
Mr A Wells & Mrs C
Steadman

PROJECT DESCRIPTION:
Single Storey Rear and Side
Extension

PROJECT STATUS:
PLANNING ISSUE

SITE ADDRESS:
Waterside Cottage, Ripley,
Guildford, Surrey

Rev.0
Date
Rev. Detail

SCALE: 1:100

PRINT: A2

CHECKED BY: NW

DATE: 16/02/2024 08:47

DRAWING TITLE:
Existing Elevations

DRAWING NUMBER:
A-201P

not for construction