

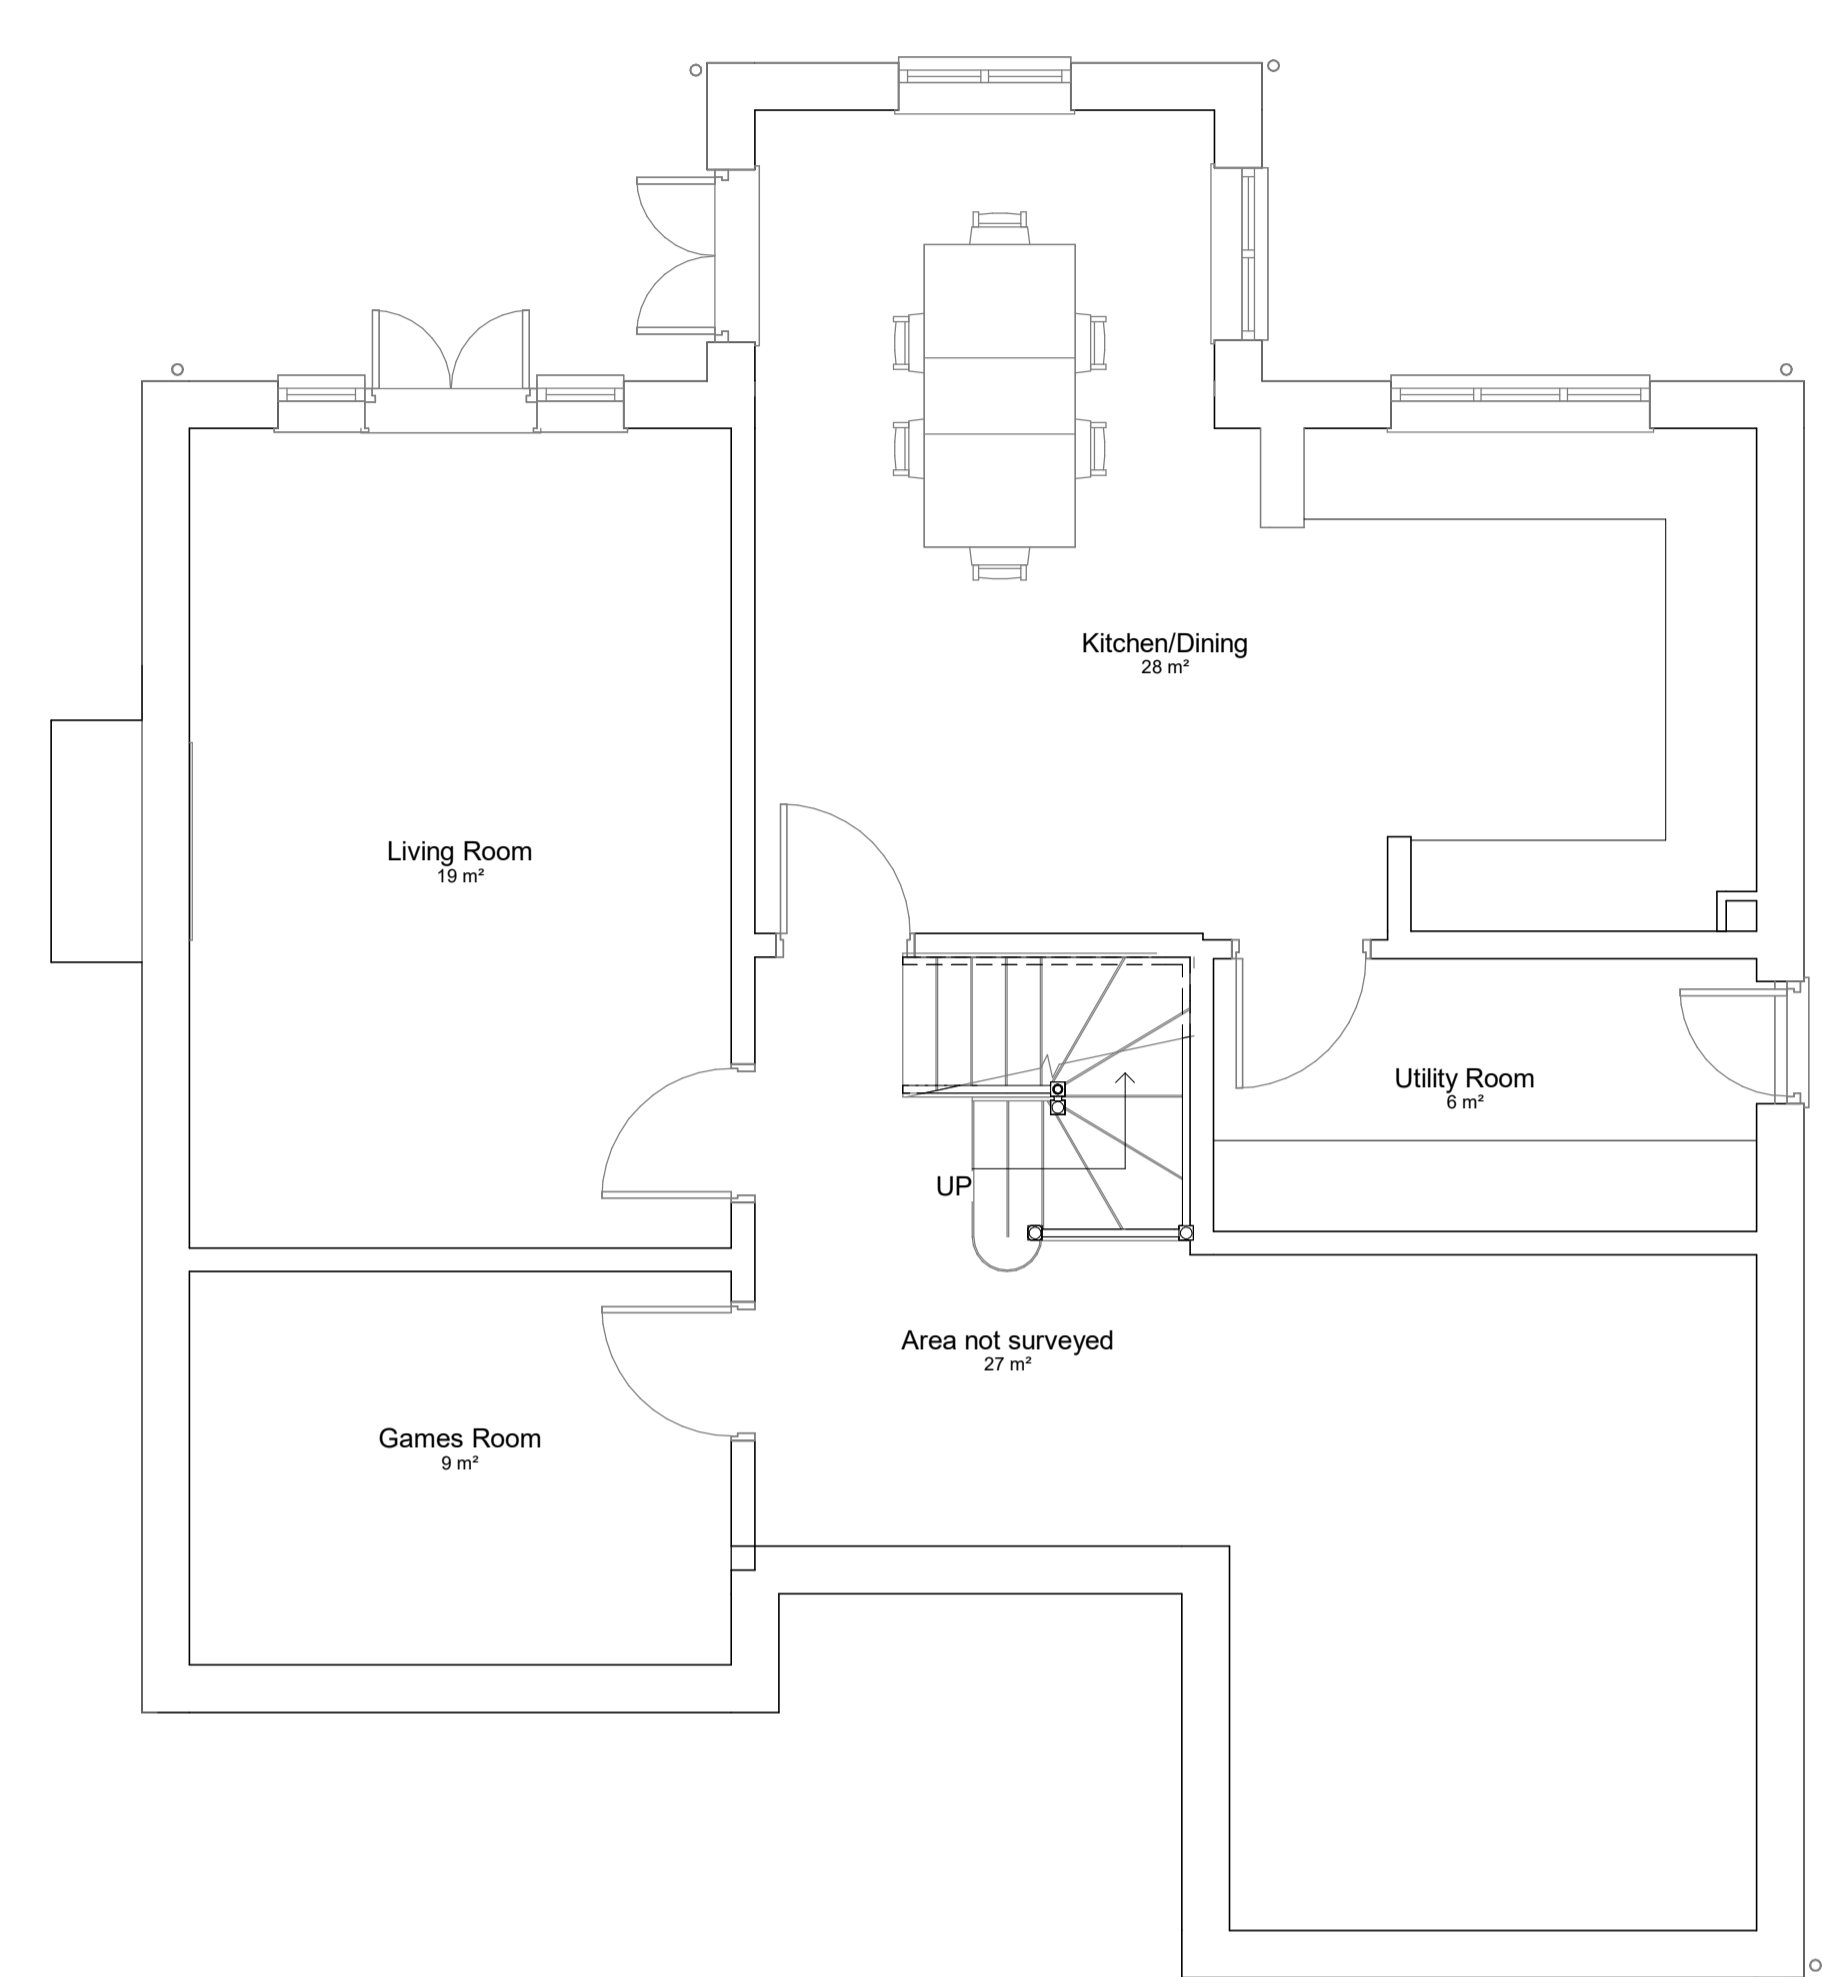


- This drawing is not to be scaled.
- Contractors must check all dimensions on site, Architect to be notified of any discrepancies in figured dimensions.
- No part of this drawing should be reproduced in any manner without written permission of MP Architects except for the use it was created for.

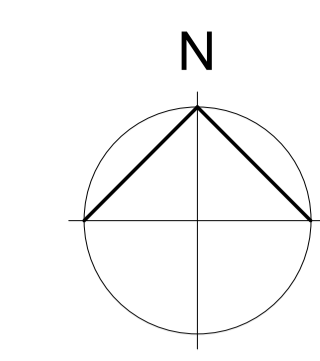

Ground Floor Plan
1 : 50
SCALE 1:50

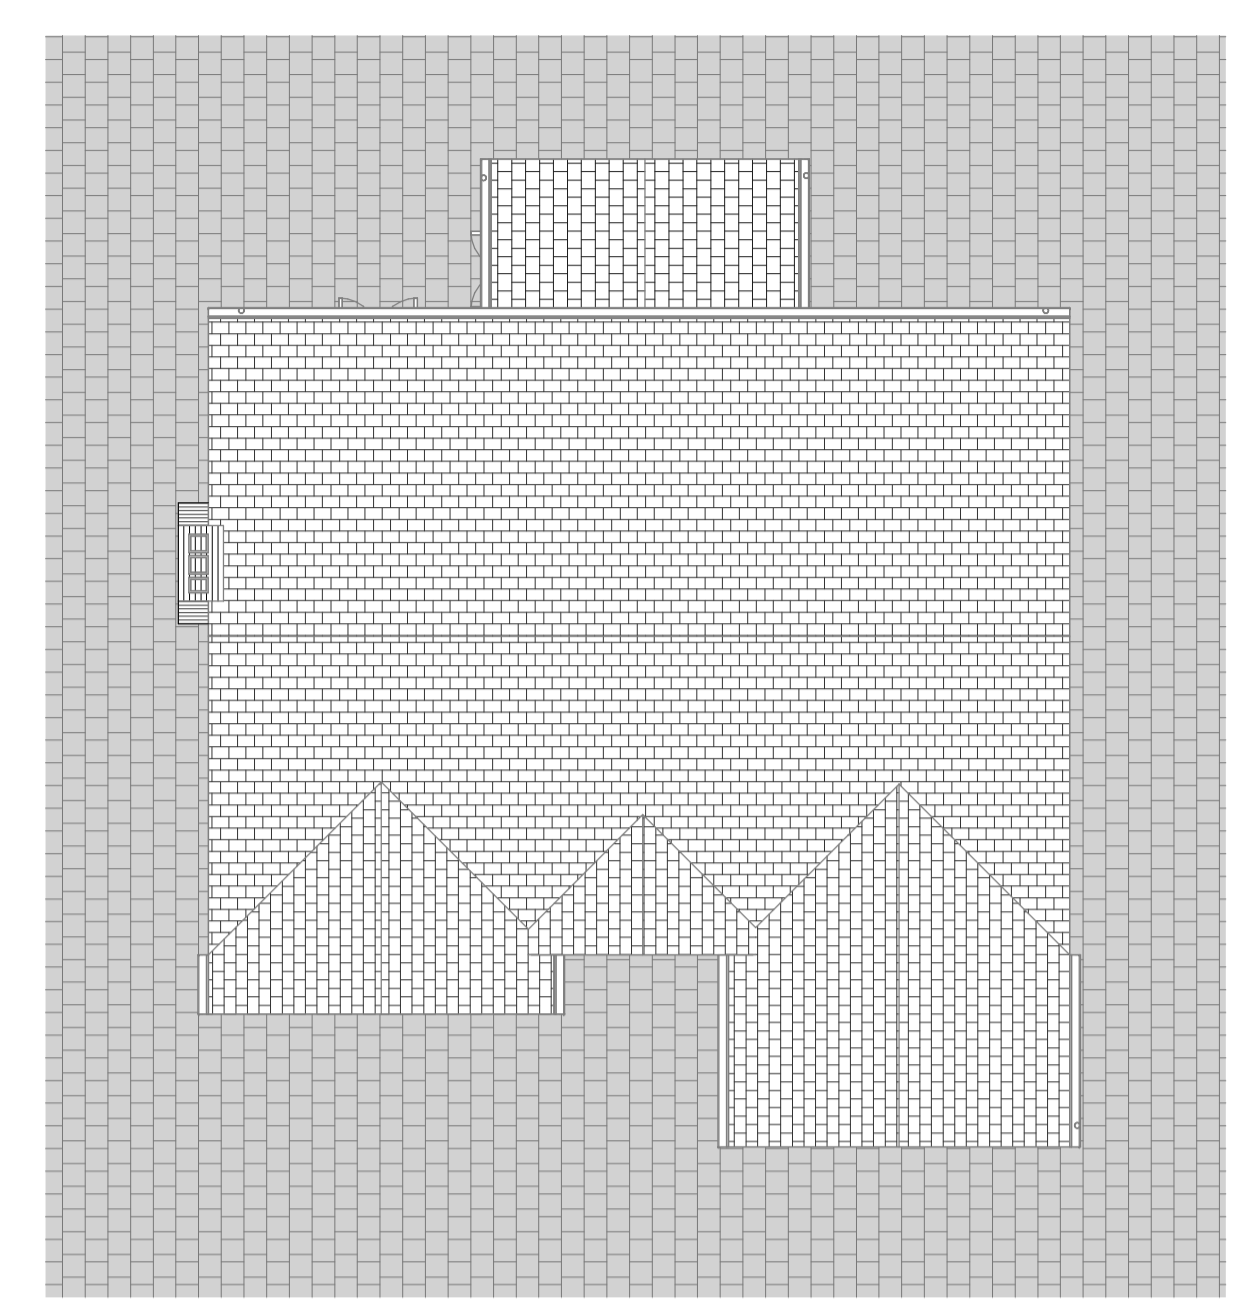

Roof Plan
1 : 100



Ordnance Survey (c) Crown Copyright 2024. All rights reserved. Licence number 100022432

Location Plan
1 : 500
SCALE 1:500



Rear Elevation
1 : 100



Side Elevation
1 : 100
SCALE 1:100



Side Elevation
1 : 100



Rear View

Rev.	Drawn	Description	Date

MP CHARTERED ARCHITECTS
Architects and Designers

Great Bansons, Bansons Lane, Ongar, Essex, CM5 9AR
T: 01277 364979 E: info@mparchitects.co.uk
W: www.mpcharteredarchitects.co.uk

Status **Planning**

Project **8 Baynard Avenue, Fitch Green, Dunmow, CM6 3FF**

Drawing **Existing Plans and Elevations**

Scale **As indicated** Date **21/02/24**

Sheet Size **A1** Project no. **3048**

Drawn by **TW** Drawing no. **01**

Checked by **-** Revision