

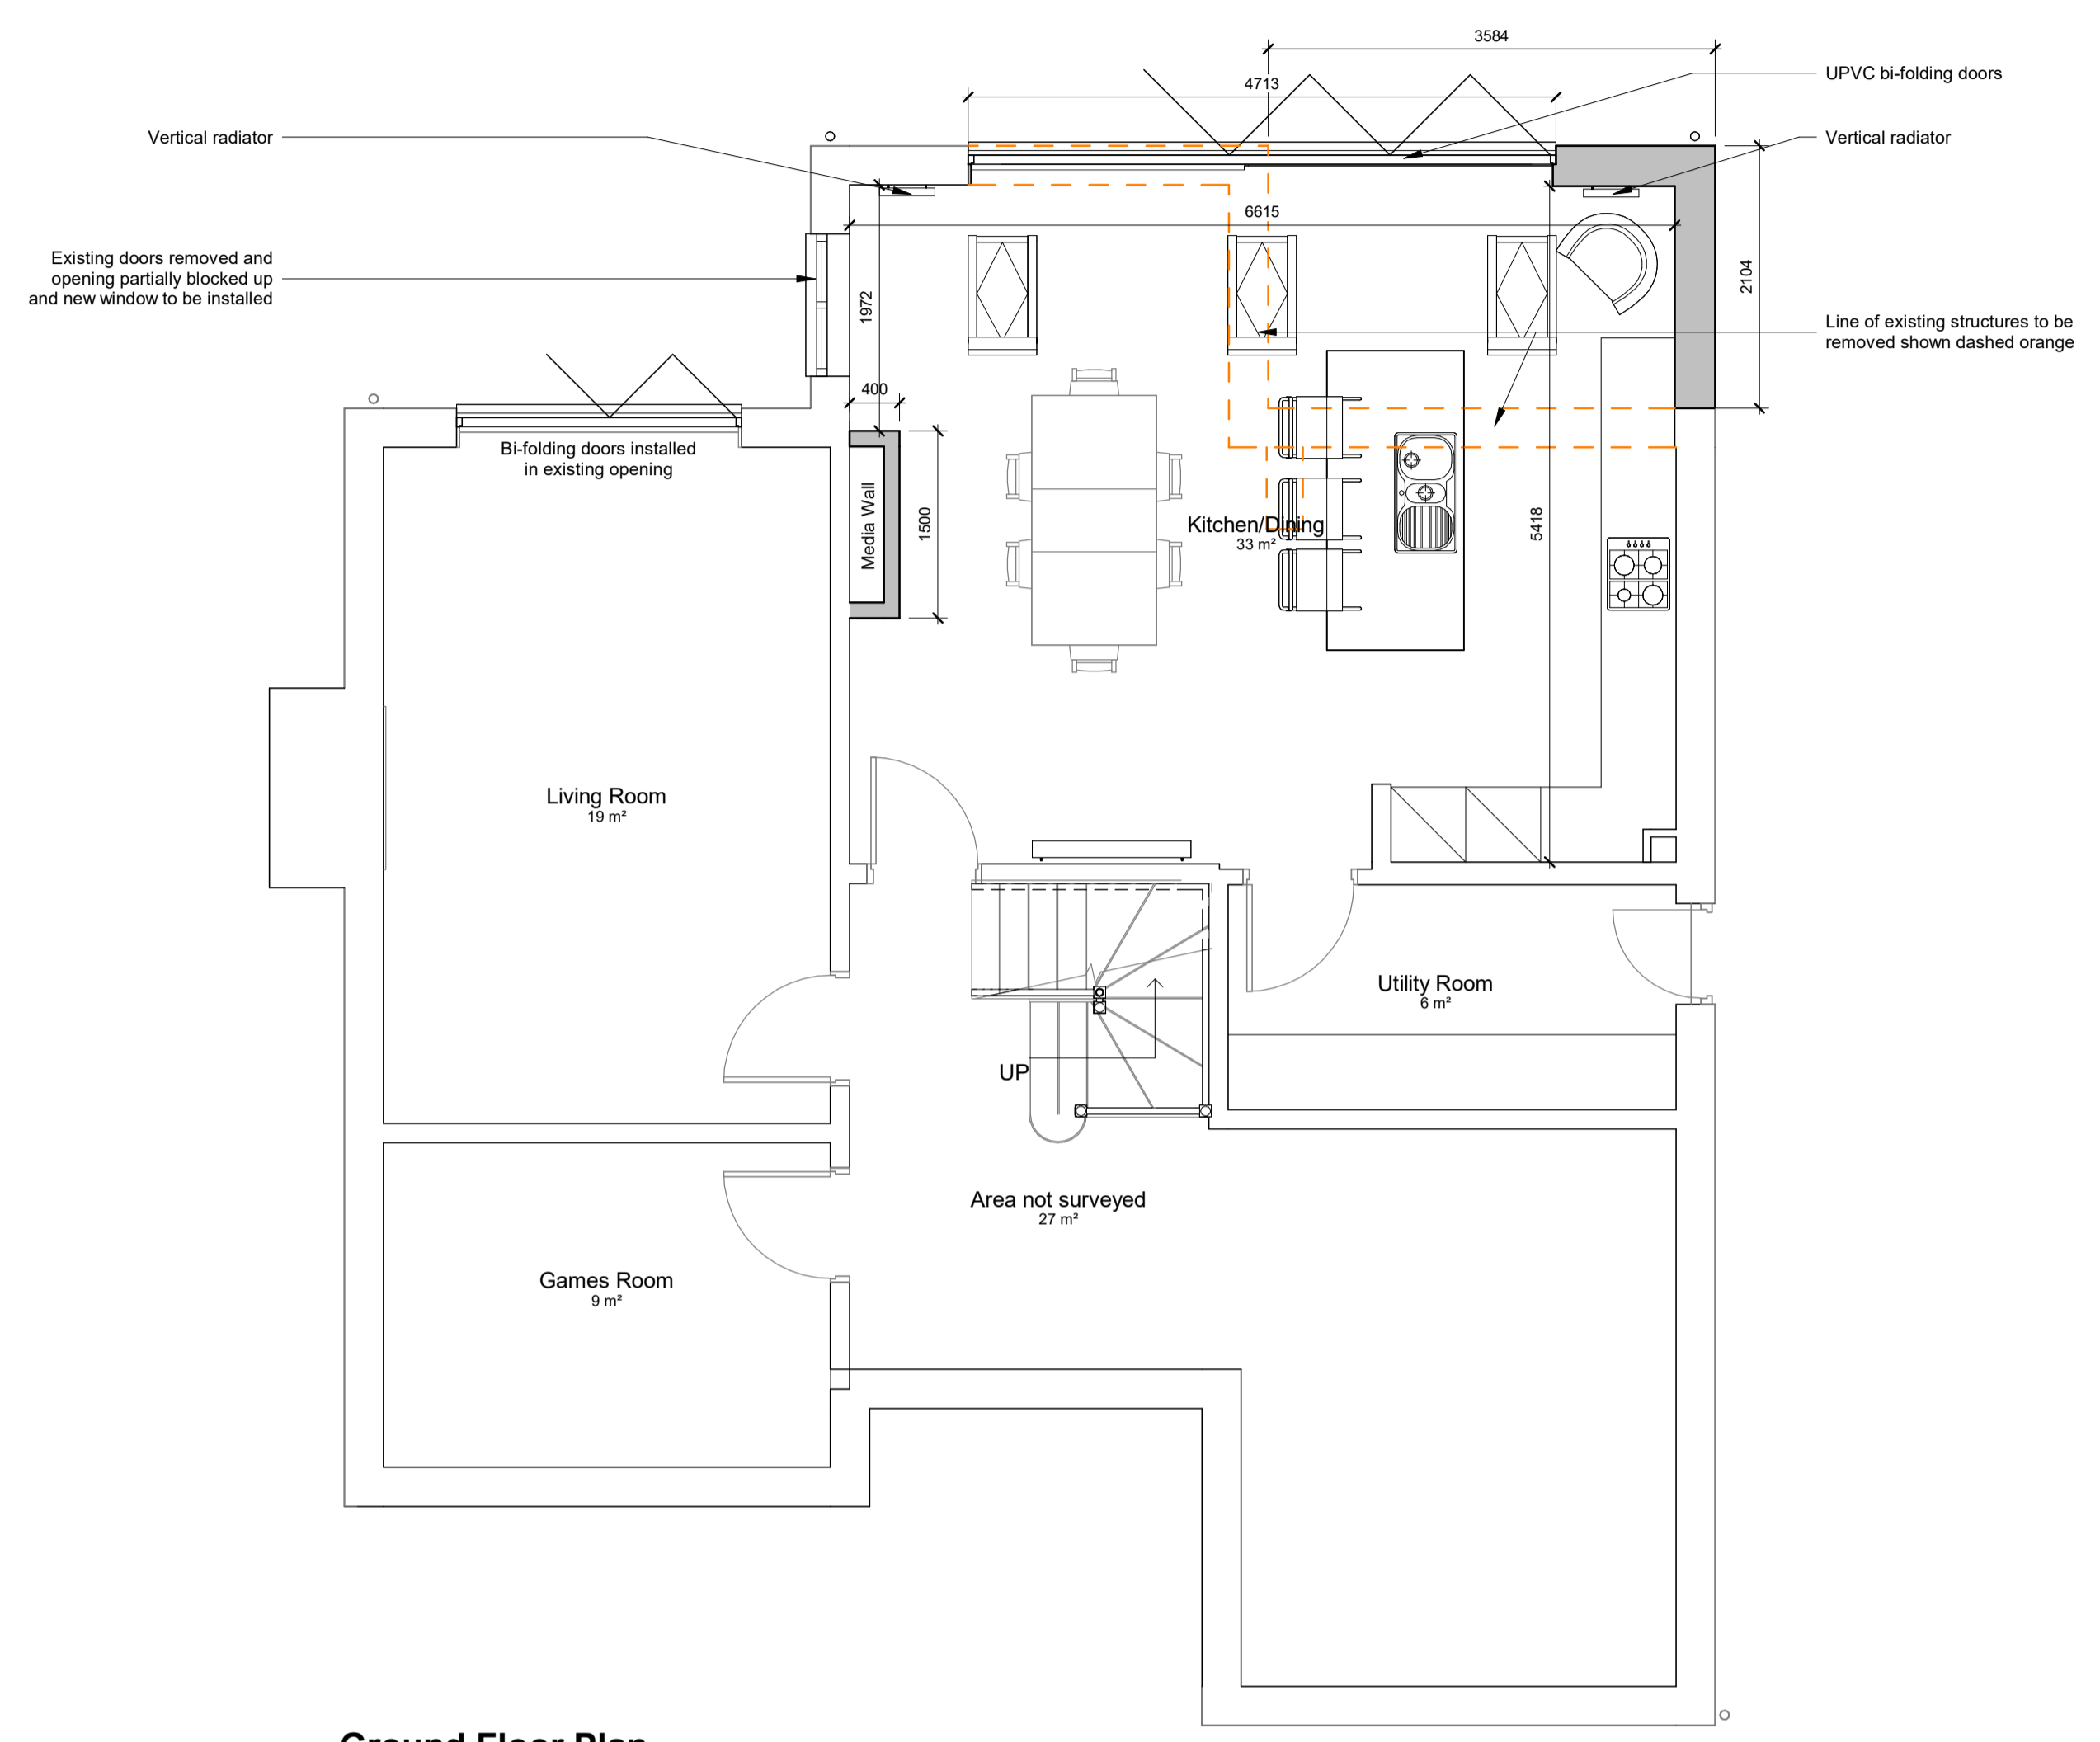
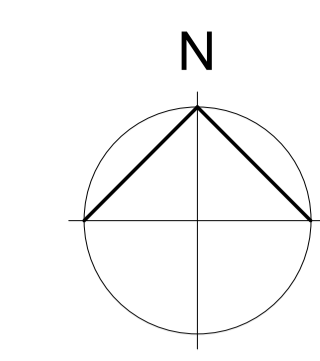



- This drawing is not to be scaled.
- Contractors must check all dimensions on site, Architect to be notified of any discrepancies in figured dimensions.
- No part of this drawing should be reproduced in any manner without written permission of MP Architects except for the use it was created for.

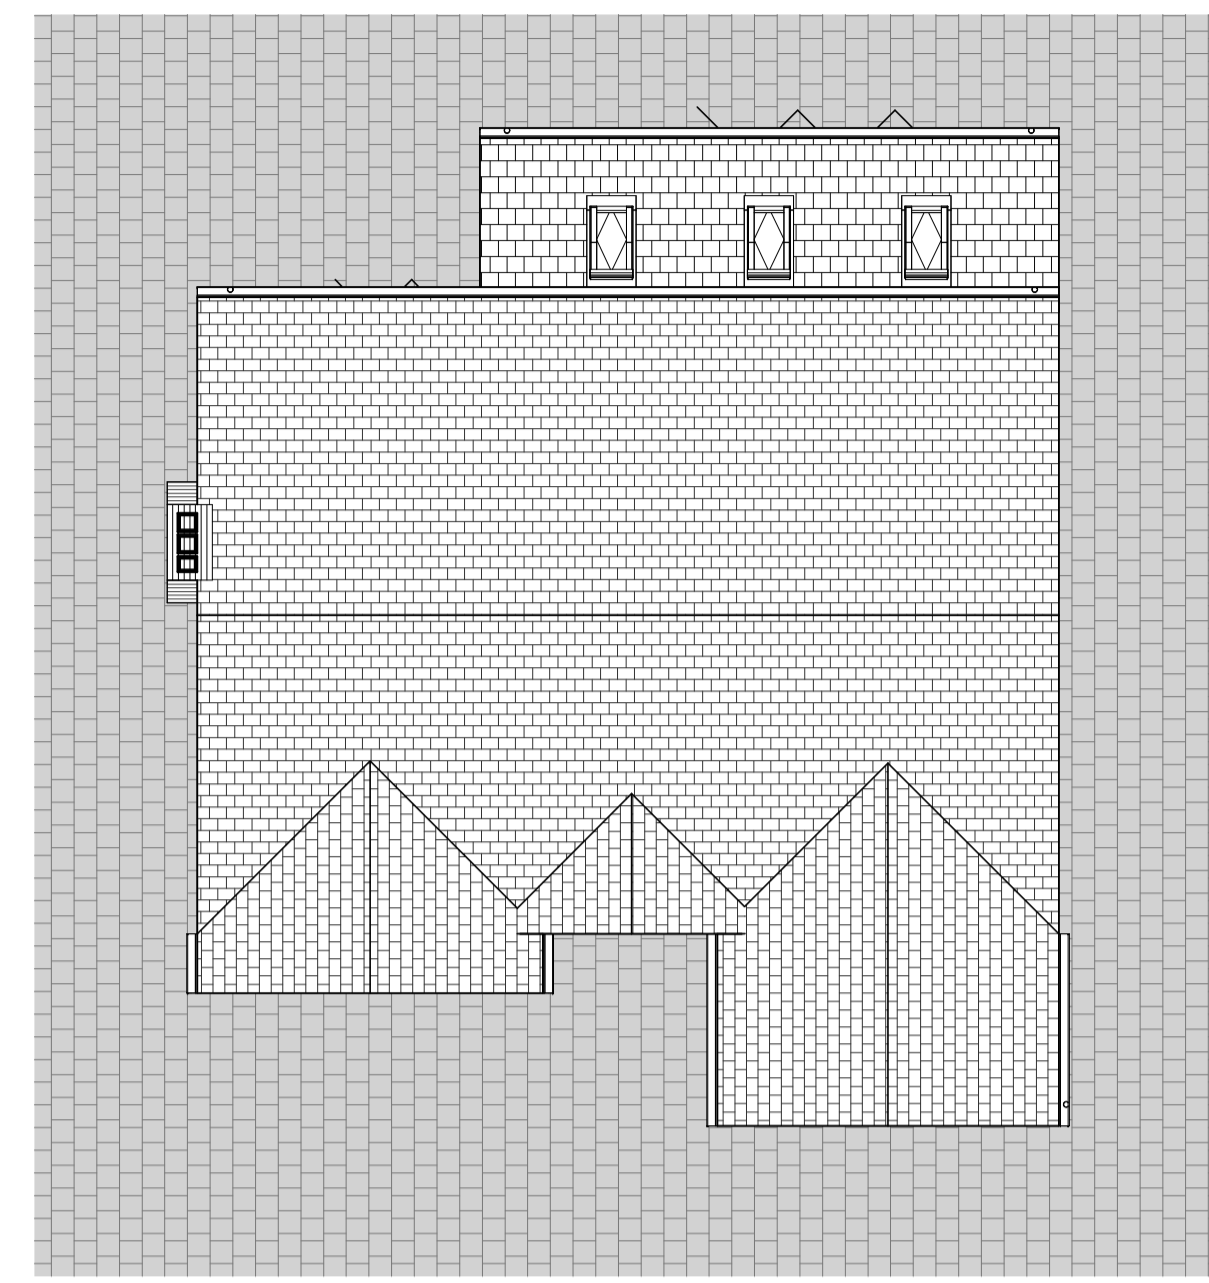

Ground Floor Plan
1 : 50

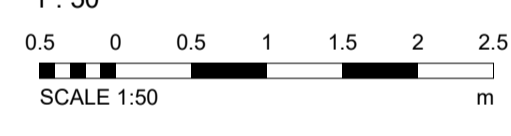


Roof Plan
1 : 100

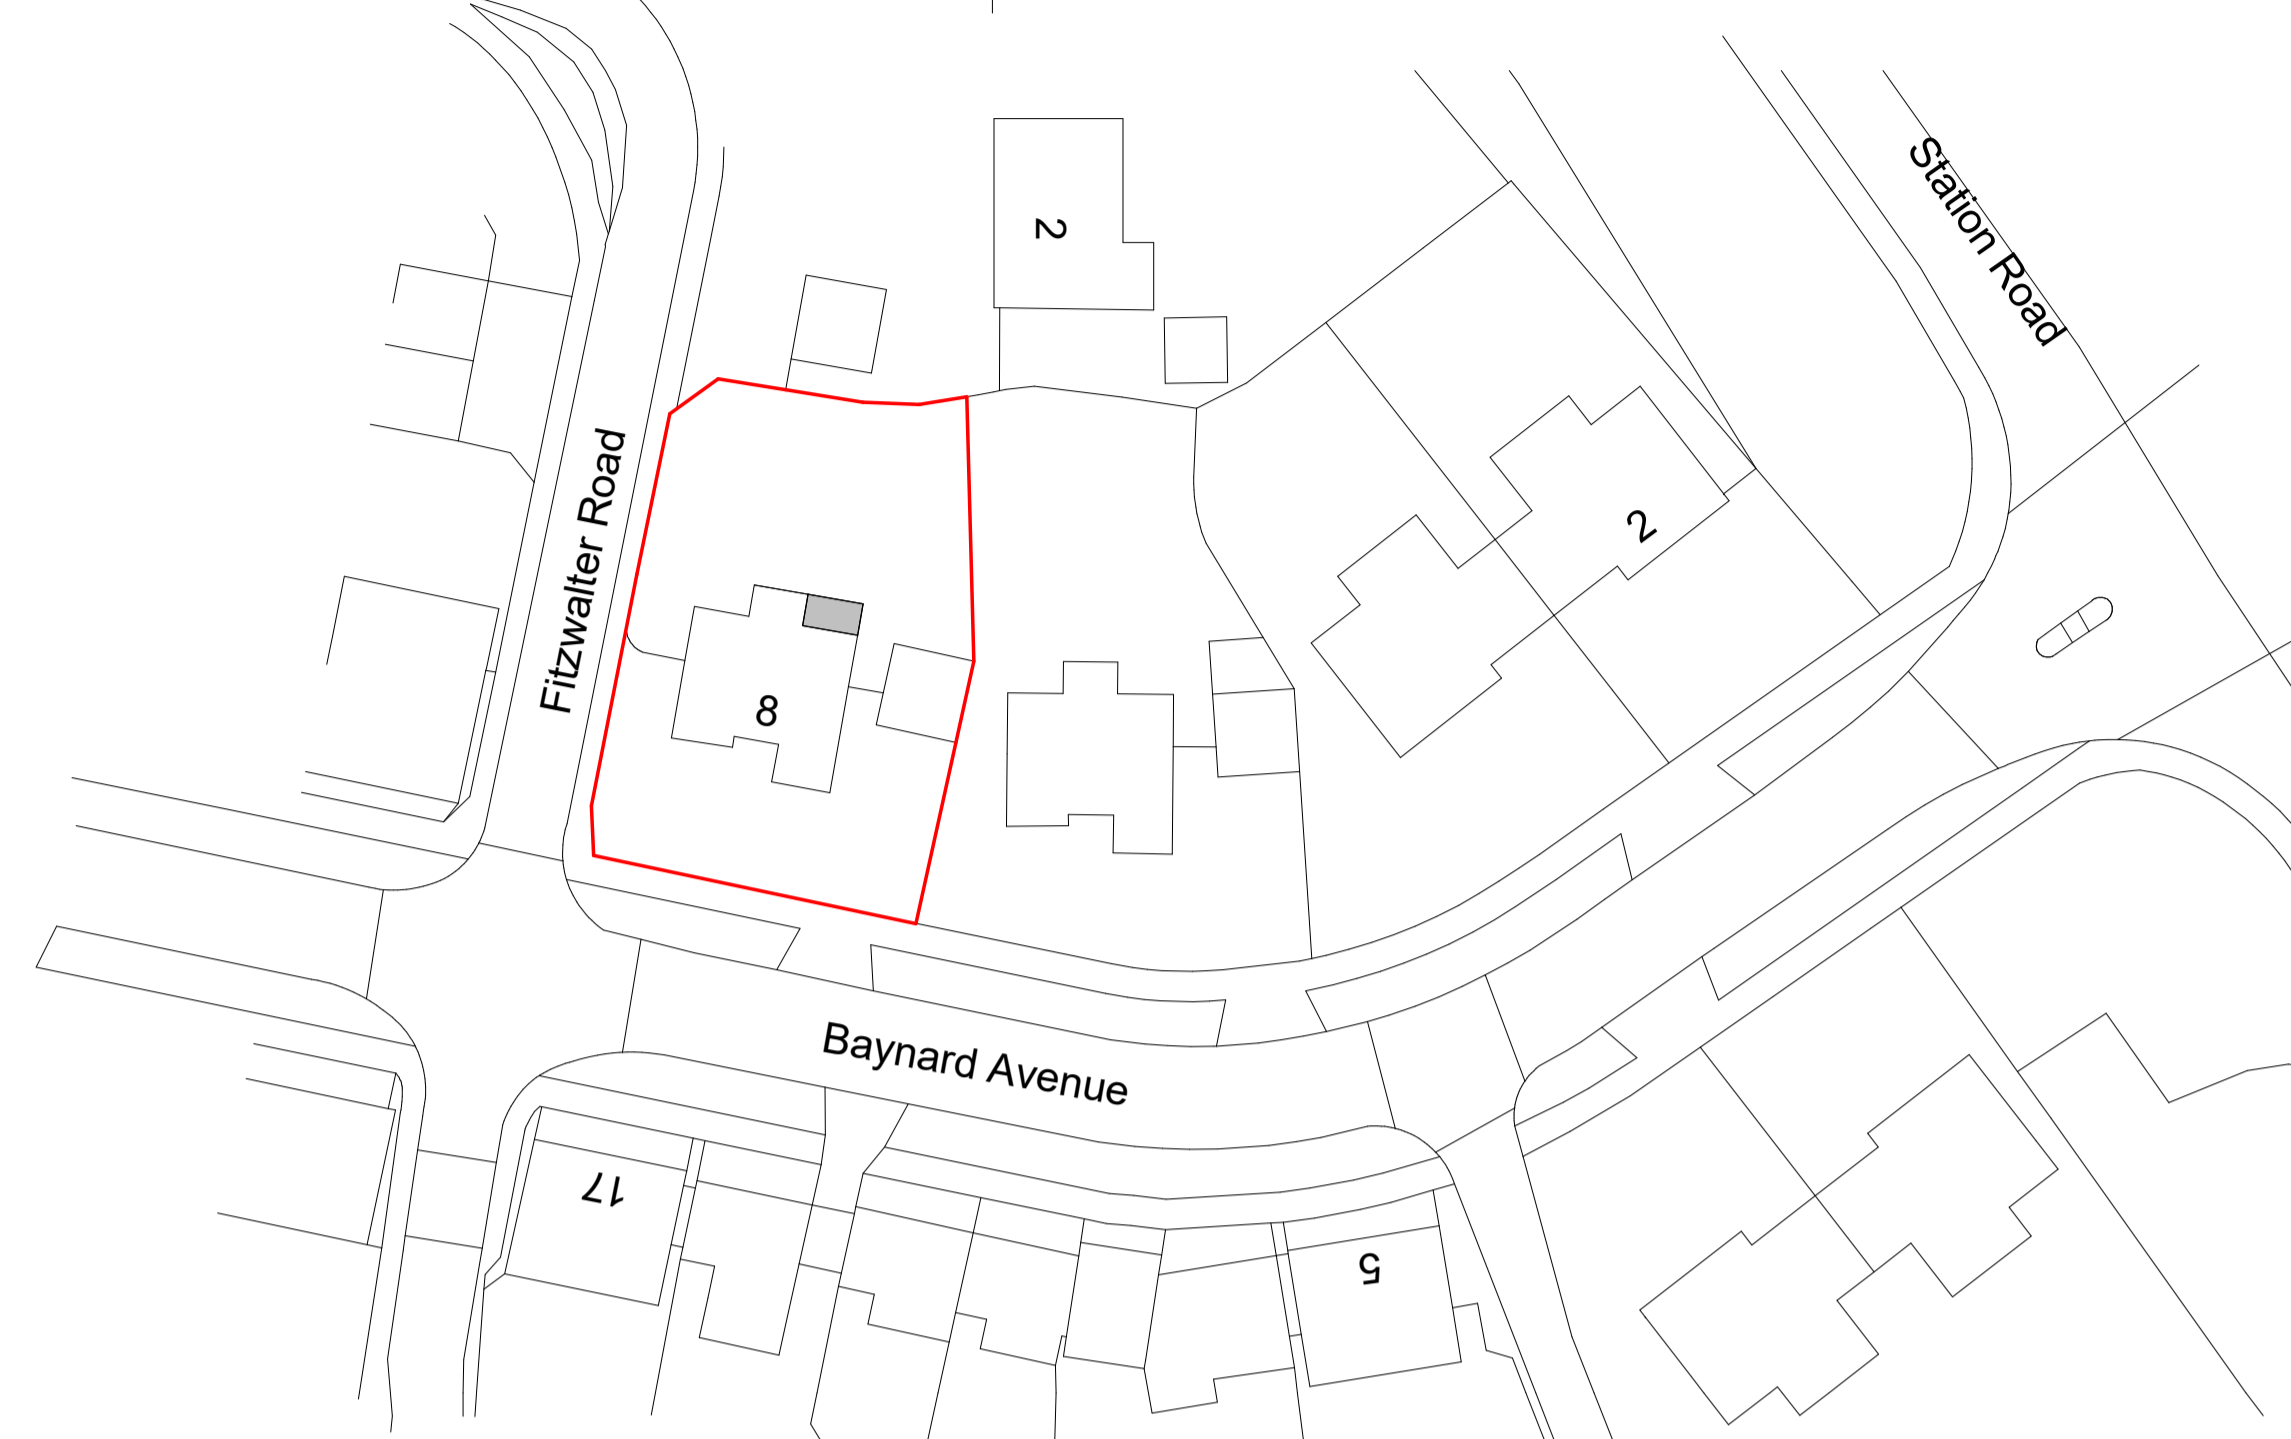


Ordnance Survey (c) Crown Copyright 2024. All rights reserved. Licence number 100022432



Location Plan
1 : 500

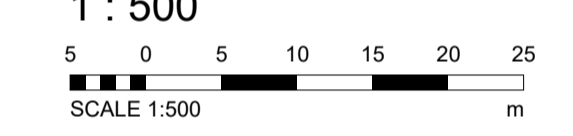

Rear Elevation
1 : 100

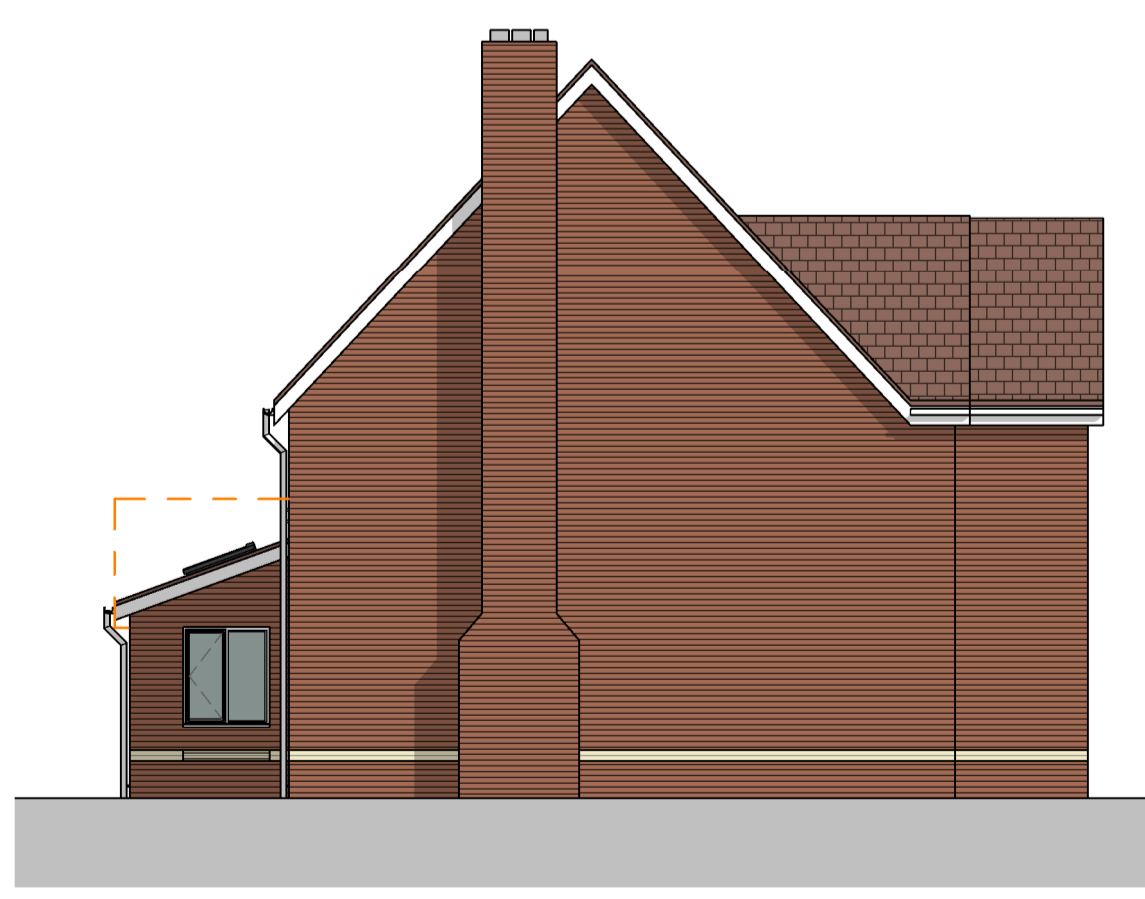

Side Elevation
1 : 100

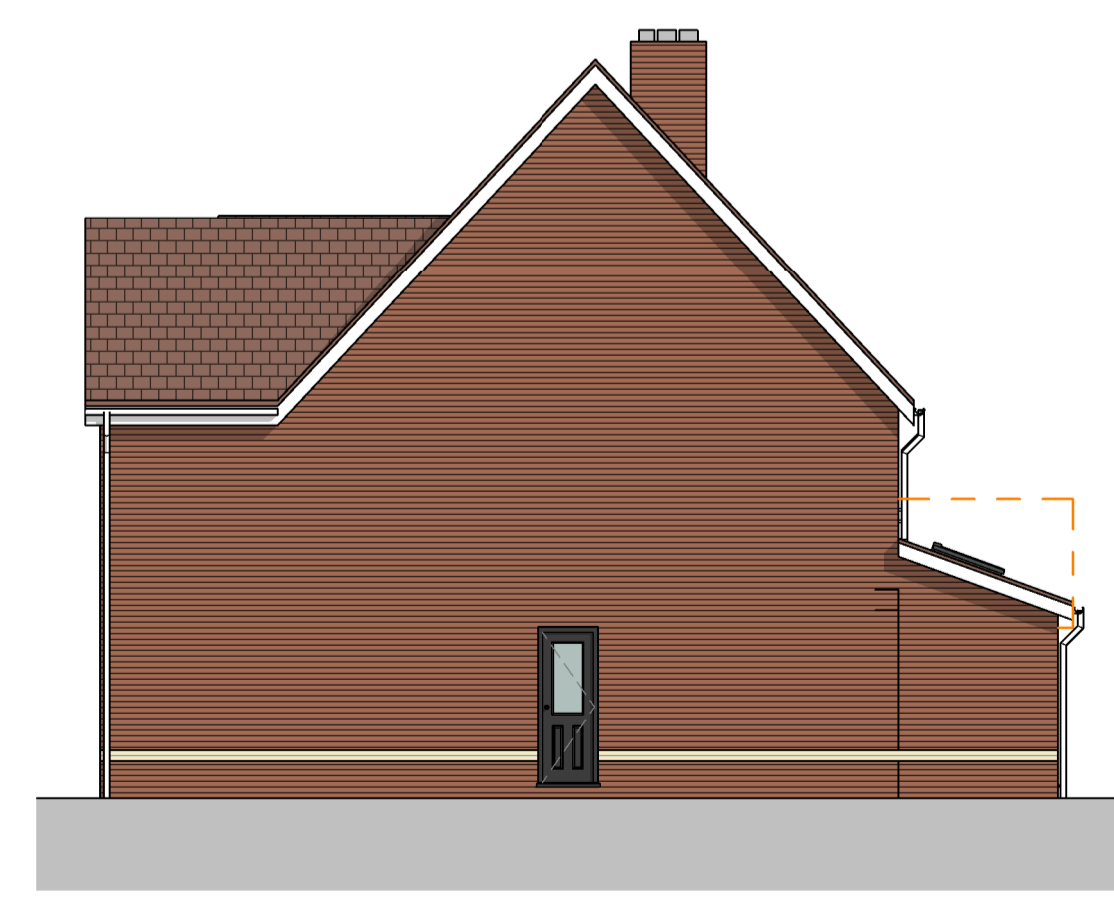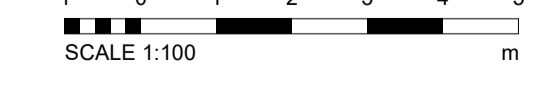

Side Elevation
1 : 100



Rear View

Rev.	Drawn	Description	Date
A	TW	Amended to clients comments	27/02/24

MP CHARTERED ARCHITECTS
Architects and Designers

Great Basons, Basons Lane, Ongar, Essex, CM5 9AR
T: 01277 364979 E: info@mparchitects.co.uk
W: www.mparchitects.co.uk

Status **Planning**

Project **8 Baynard Avenue, Fitch Green, Dunmow, CM6 3FF**

Drawing **Proposed Plans and Elevations**

Scale **As indicated** Date **21/02/24**

Sheet Size **A1** Project no. **3048**

Drawn by **TW** Drawing no. **02**

Checked by **-** Revision **A**