


ALBERT STREET

NO 63

NEIGHBOURING PROPERTY NO 62


NEIGHBOURING PROPERTY NO 50

AKEMAN STREET

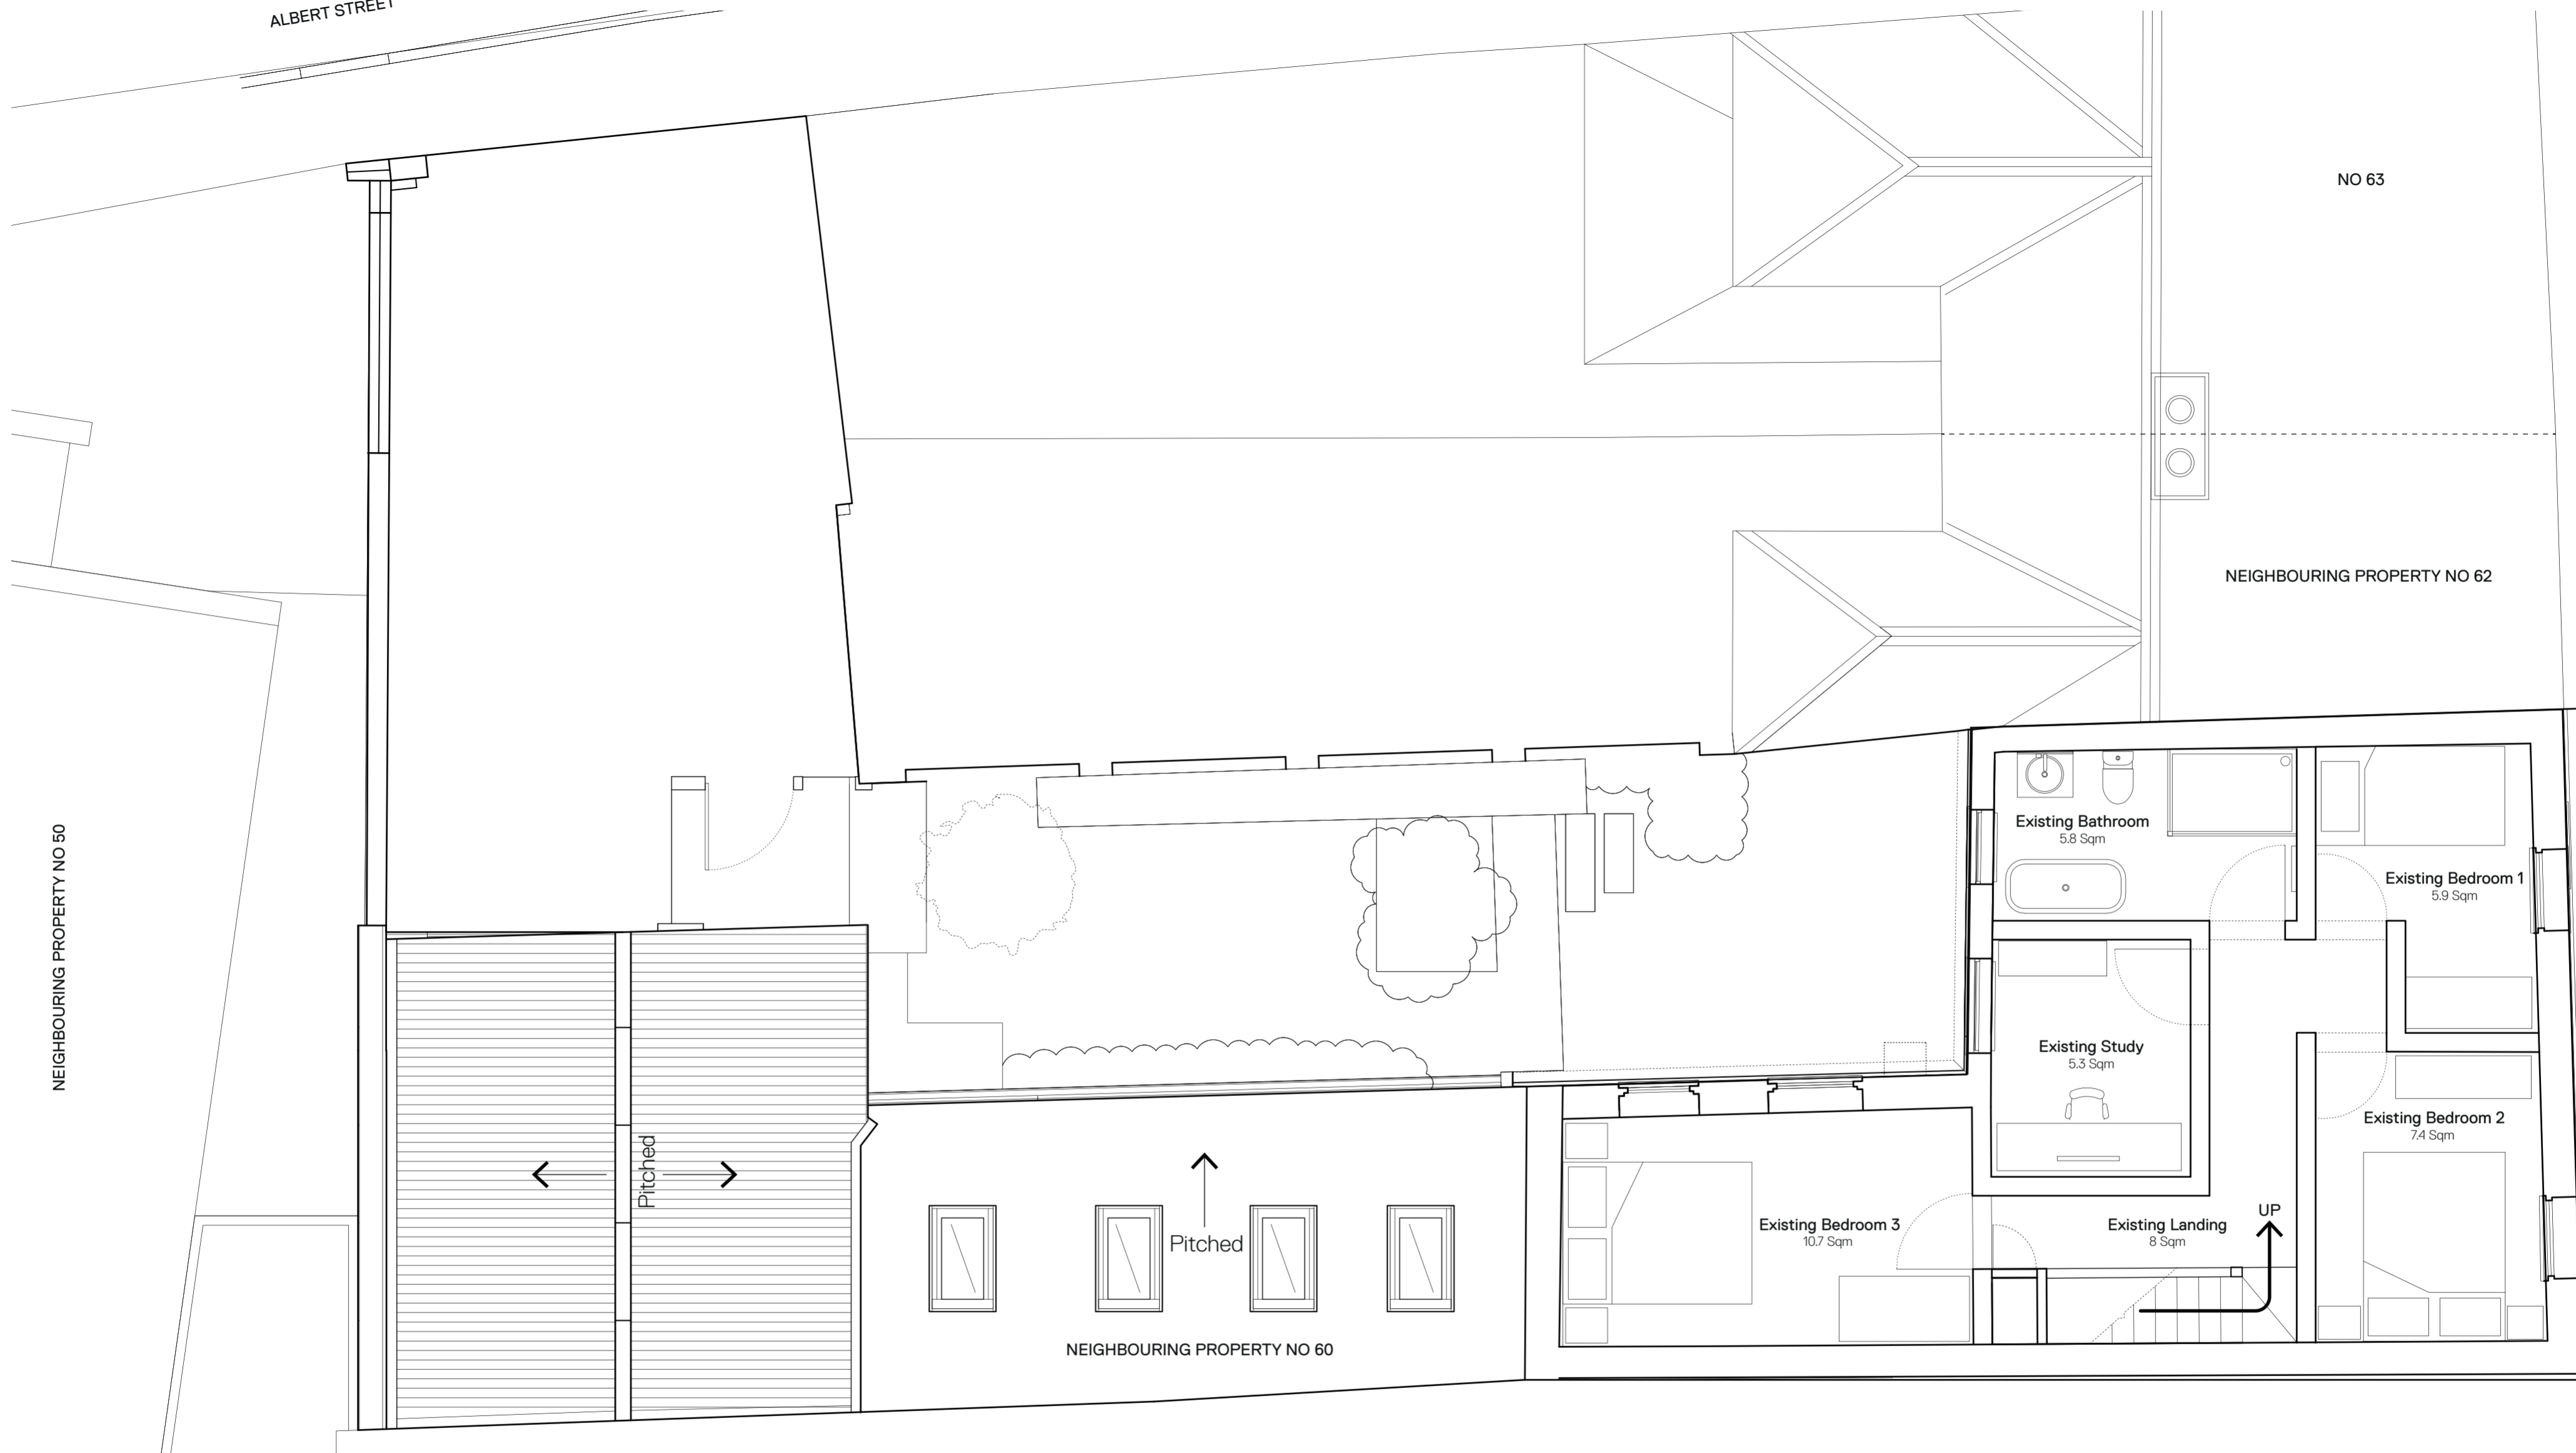

EXISTING FIRST FLOOR PLAN

Scale 1:50 / A2

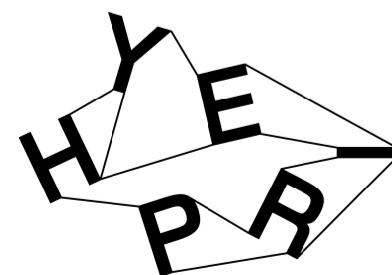

HyperSpace
 13, Curlew Close,
 Berkhamsted, HP4 2HZ

INTELLECTUAL PROPERTY

COPYRIGHT HYPERSPACE UNLESS OTHERWISE AGREED IN WRITING. ALL RIGHTS TO USE THIS DOCUMENT ARE SUBJECT TO PAYMENT IN FULL OF ALL HYPERSPACE CHARGES. THIS DOCUMENT MAY ONLY BE USED FOR THE EXPRESS PURPOSE AND PROJECT FOR WHICH IT HAS BEEN CREATED AND DELIVERED, AS NOTIFIED IN WRITING BY HYPERSPACE. AND THIS DOCUMENT MAY NOT BE OTHERWISE USED, OR COPIED. ANY UNAUTHORISED USE OF THIS DOCUMENT IS AT THE USER'S SOLE RISK AND WITHOUT LIMITING HYPERSPACE RIGHTS THE USER RELEASES AND INDEMNIFIES HYPERSPACE FROM AND AGAINST ALL LOSE SO ARISING.


REV.	DATE.	FOR.
A.	07.02.24.	INFORMATION

DRAWING KEY

PROJECT
 28 AKEMAN ST, EXTENSION
 TRING, HERTFORDSHIRE

ADDRESS
 61 AKEMAN ST, TRING,
 HERTFORDSHIRE, HP23 6AN

HYPERSPACE PROJECT NO.
 117

NORTH


SCALE
 1: 50 @ A2

STATUS.
 INFORMATION

DRAWING
 61 AKEMAN ST, TRING
 EXISTING FIRST FLOOR PLAN

DRAWN	DATE
OA	07.02.24

DRAWING NUMBER	REVISION
117_1200	A

