

ALBERT STREET




NO 63

NEIGHBOURING PROPERTY NO 62

NEIGHBOURING PROPERTY NO 50


AKEMAN STREET

Green Biodiverse Roof

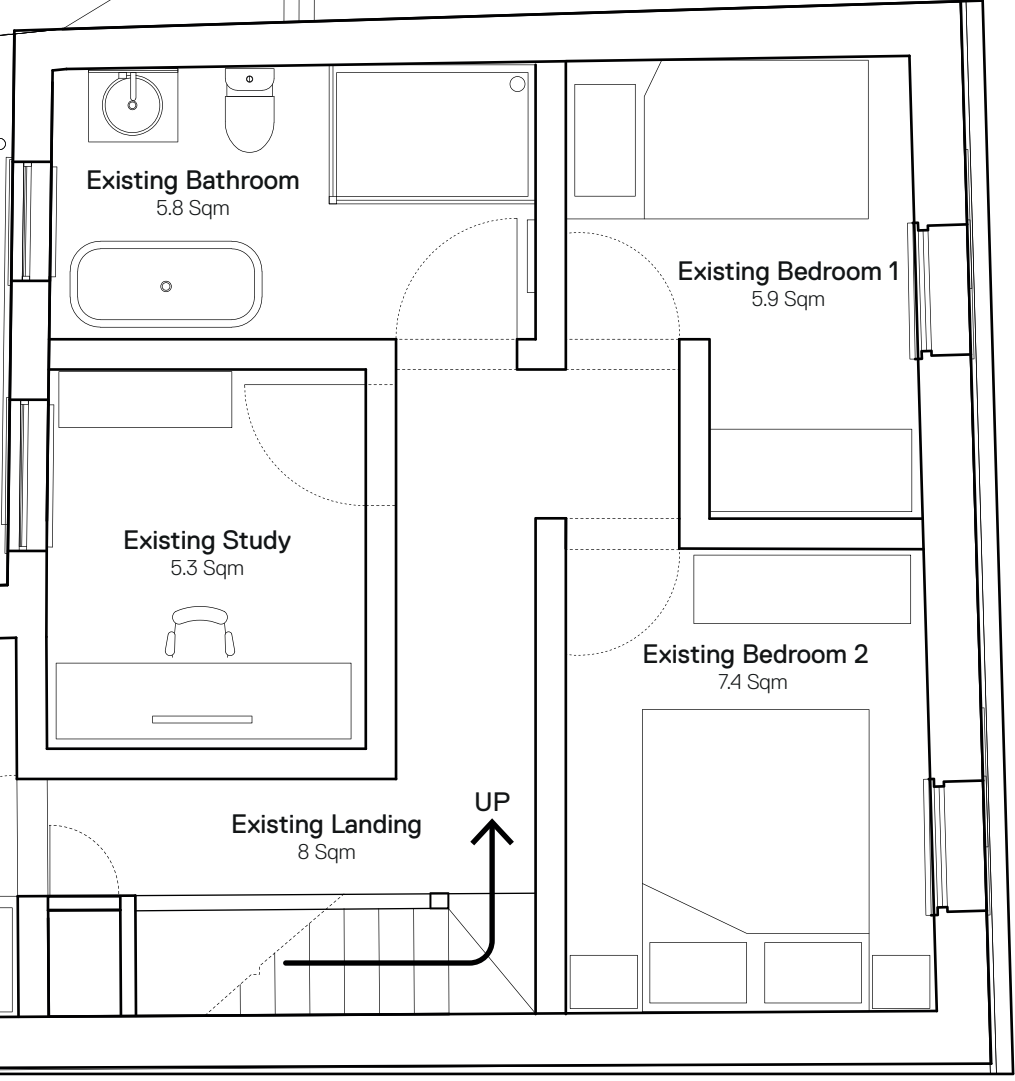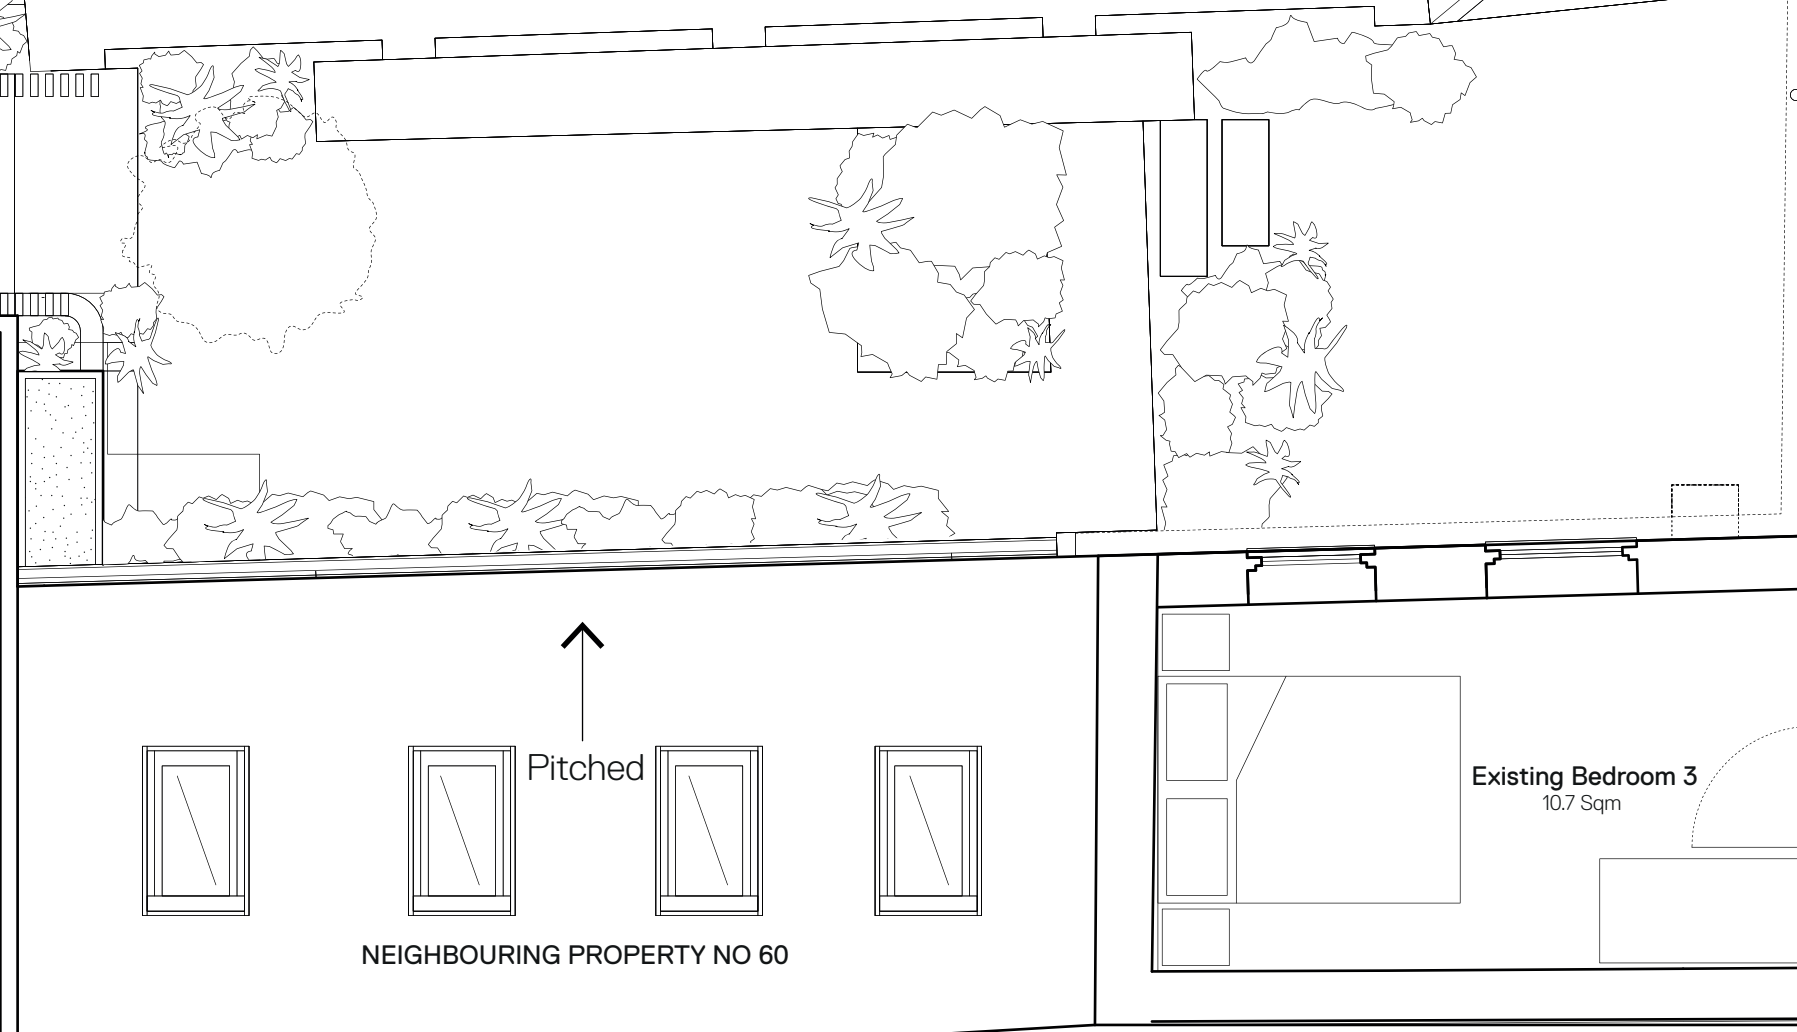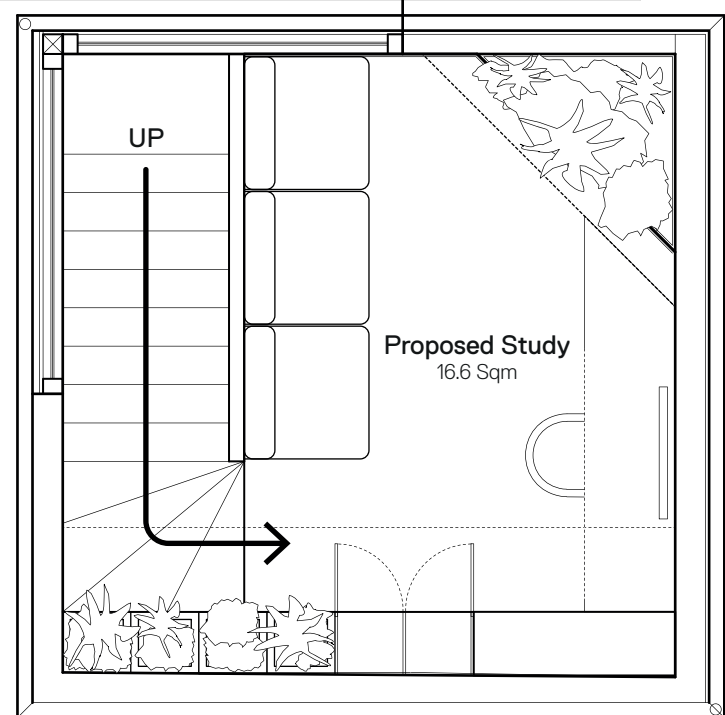

**PROPOSED FIRST FLOOR PLAN**

Scale 1:50 / A2

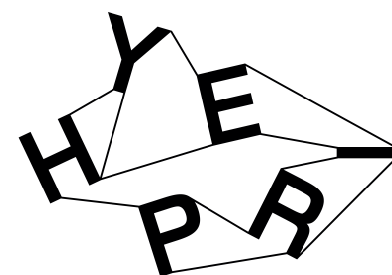

HyperSpace  
13, Curlew Close,  
Berkhamsted. HP4 2HZ

**INTELLECTUAL PROPERTY**

COPYRIGHT HYPERSPACE UNLESS OTHERWISE AGREED IN WRITING. ALL RIGHTS TO USE THIS DOCUMENT ARE SUBJECT TO PAYMENT IN FULL OF ALL HYPERSPACE CHARGES. THIS DOCUMENT MAY ONLY BE USED FOR THE EXPRESS PURPOSE AND PROJECT FOR WHICH IT HAS BEEN CREATED AND DELIVERED. AS NOTIFIED IN WRITING BY HYPERSPACE. AND THIS DOCUMENT MAY NOT BE OTHERWISE USED, OR COPIED. ANY UNAUTHORISED USE OF THIS DOCUMENT IS AT THE USER'S SOLE RISK AND WITHOUT LIMITING HYPERSPACE RIGHTS THE USER RELEASES AND INDEMNIFIES HYPERSPACE FROM AND AGAINST ALL LOSE SO ARISING.

REV.	DATE.	FOR.
A.	07.02.24.	INFORMATION

**DRAWING KEY**

PROJECT  
28 AKEMAN ST, EXTENSION  
TRING, HERTFORDSHIRE

ADDRESS  
61 AKEMAN ST, TRING,  
HERTFORDSHIRE, HP23 6AN  
HYPERSPACE PROJECT NO.  
117

NORTH

SCALE  
1: 50 @ A2

STATUS.  
INFORMATION

DRAWING	
61 AKEMAN ST, TRING PROPOSED FIRST FLOOR PLAN	
DRAWN OA	DATE 07.02.24
DRAWING NUMBER 117_2100	REVISION A

