


Denotes approximate boundary of the site. For more detailed information please refer to Architects drawing no' 101 and Plot passports

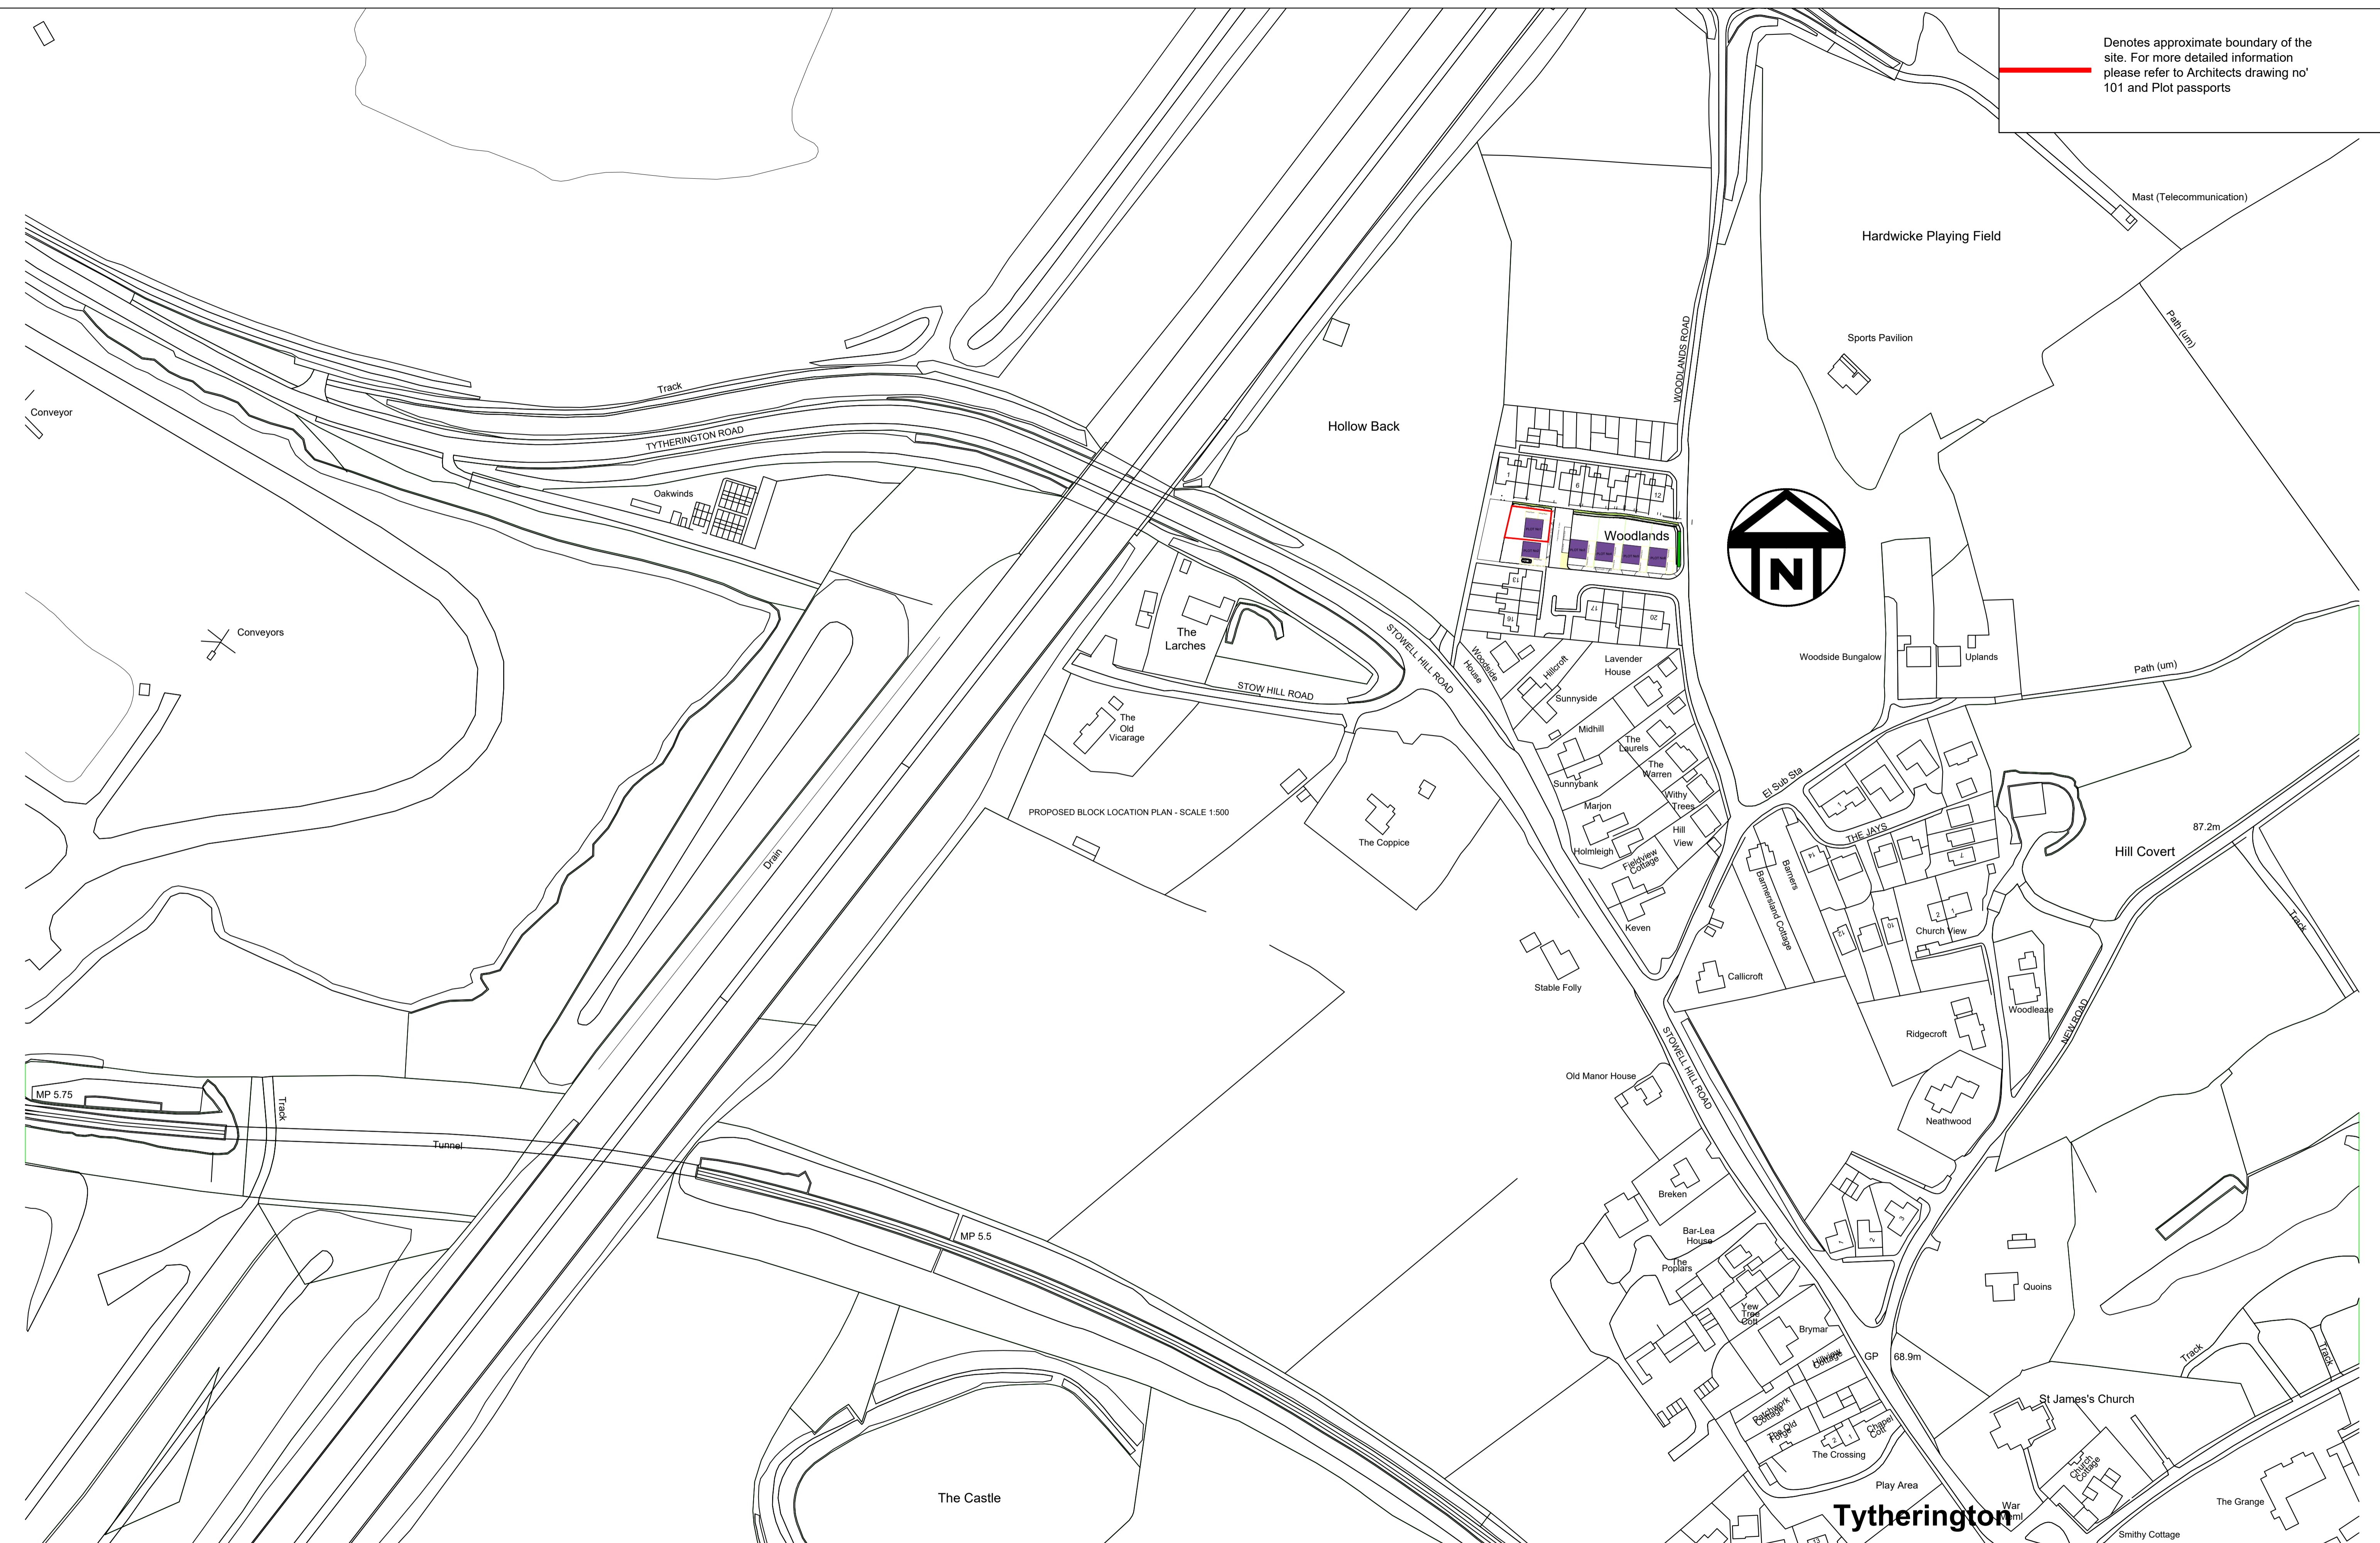

PROPERTY SERVICES
BUILDING DESIGN AND PROJECT MANAGEMENT
 SOUTH GLOUCESTERSHIRE COUNCIL
 THE COUNCIL OFFICES,
 BADMINTON ROAD, YATE,
 SOUTH GLOUCESTERSHIRE BS37 5AF
 TEL: 01454 868686

PROPERTY NAME & ADDRESS
 Land at Woodlands Road - Plot 1
 Tytherington
 Wotton Under edge
 South Gloucestershire
 BS12 8UJ

WIP
 S0 - Work in Progress*
SMARTER
 S1 - For co-ordination**
 S2 - For information
 S3 - For external review and comment
 S4 - For construction approval
 * For internal pre-issue usage only
 ** For master file usage only
DOCUMENTATION (Non-constructural)
 D1 - For costing
 D2 - For tender
 D3 - For contractor design
 D4 - For manufacturer/preparation

DOCUMENTATION - SIGN-OFF
 A - For construction
 B1 - For construction, with comments
 C - Comprehensive revisions needed
PUBLISHED DOCUMENTATION (Constructural)
 A1, A2, A3 - Approved & accepted as stage complete
 B1, B2, B3 - Partially signed-off, with minor comments from the Client
 All minor comments should be indicated by the insertion of a clear and a statement of 'in abeyance' until the comment is resolved, then resubmitted for sign-off authorization.
ARCHIVE
 All - All Built
 FC - Final Construction

SCALE 1:1250
 DRAWN Jules
 CHECKED APPROVED
 PROJECT CODE F.002.DA
 DATE February 2024

PROJECT TITLE
 Self Build Scheme - Woodlands, Tytherington
 DRAWING TITLE
 Proposed Site Plans
 Site Location Plan

PHASE
 Planning
 DRAWING NUMBER
 PROJECT ORIGIN VOLUME/ SYSTEM LEVEL/ LOCATION TYPE ROLE
 WDL21- SGC - XX - XX - DR - A

SUITABILITY
 S2
 DWG No
 00100
 REVISION
 P01