


1 1.1 SECOND FFL - CURRENT - 23.1734.RSP
1:50

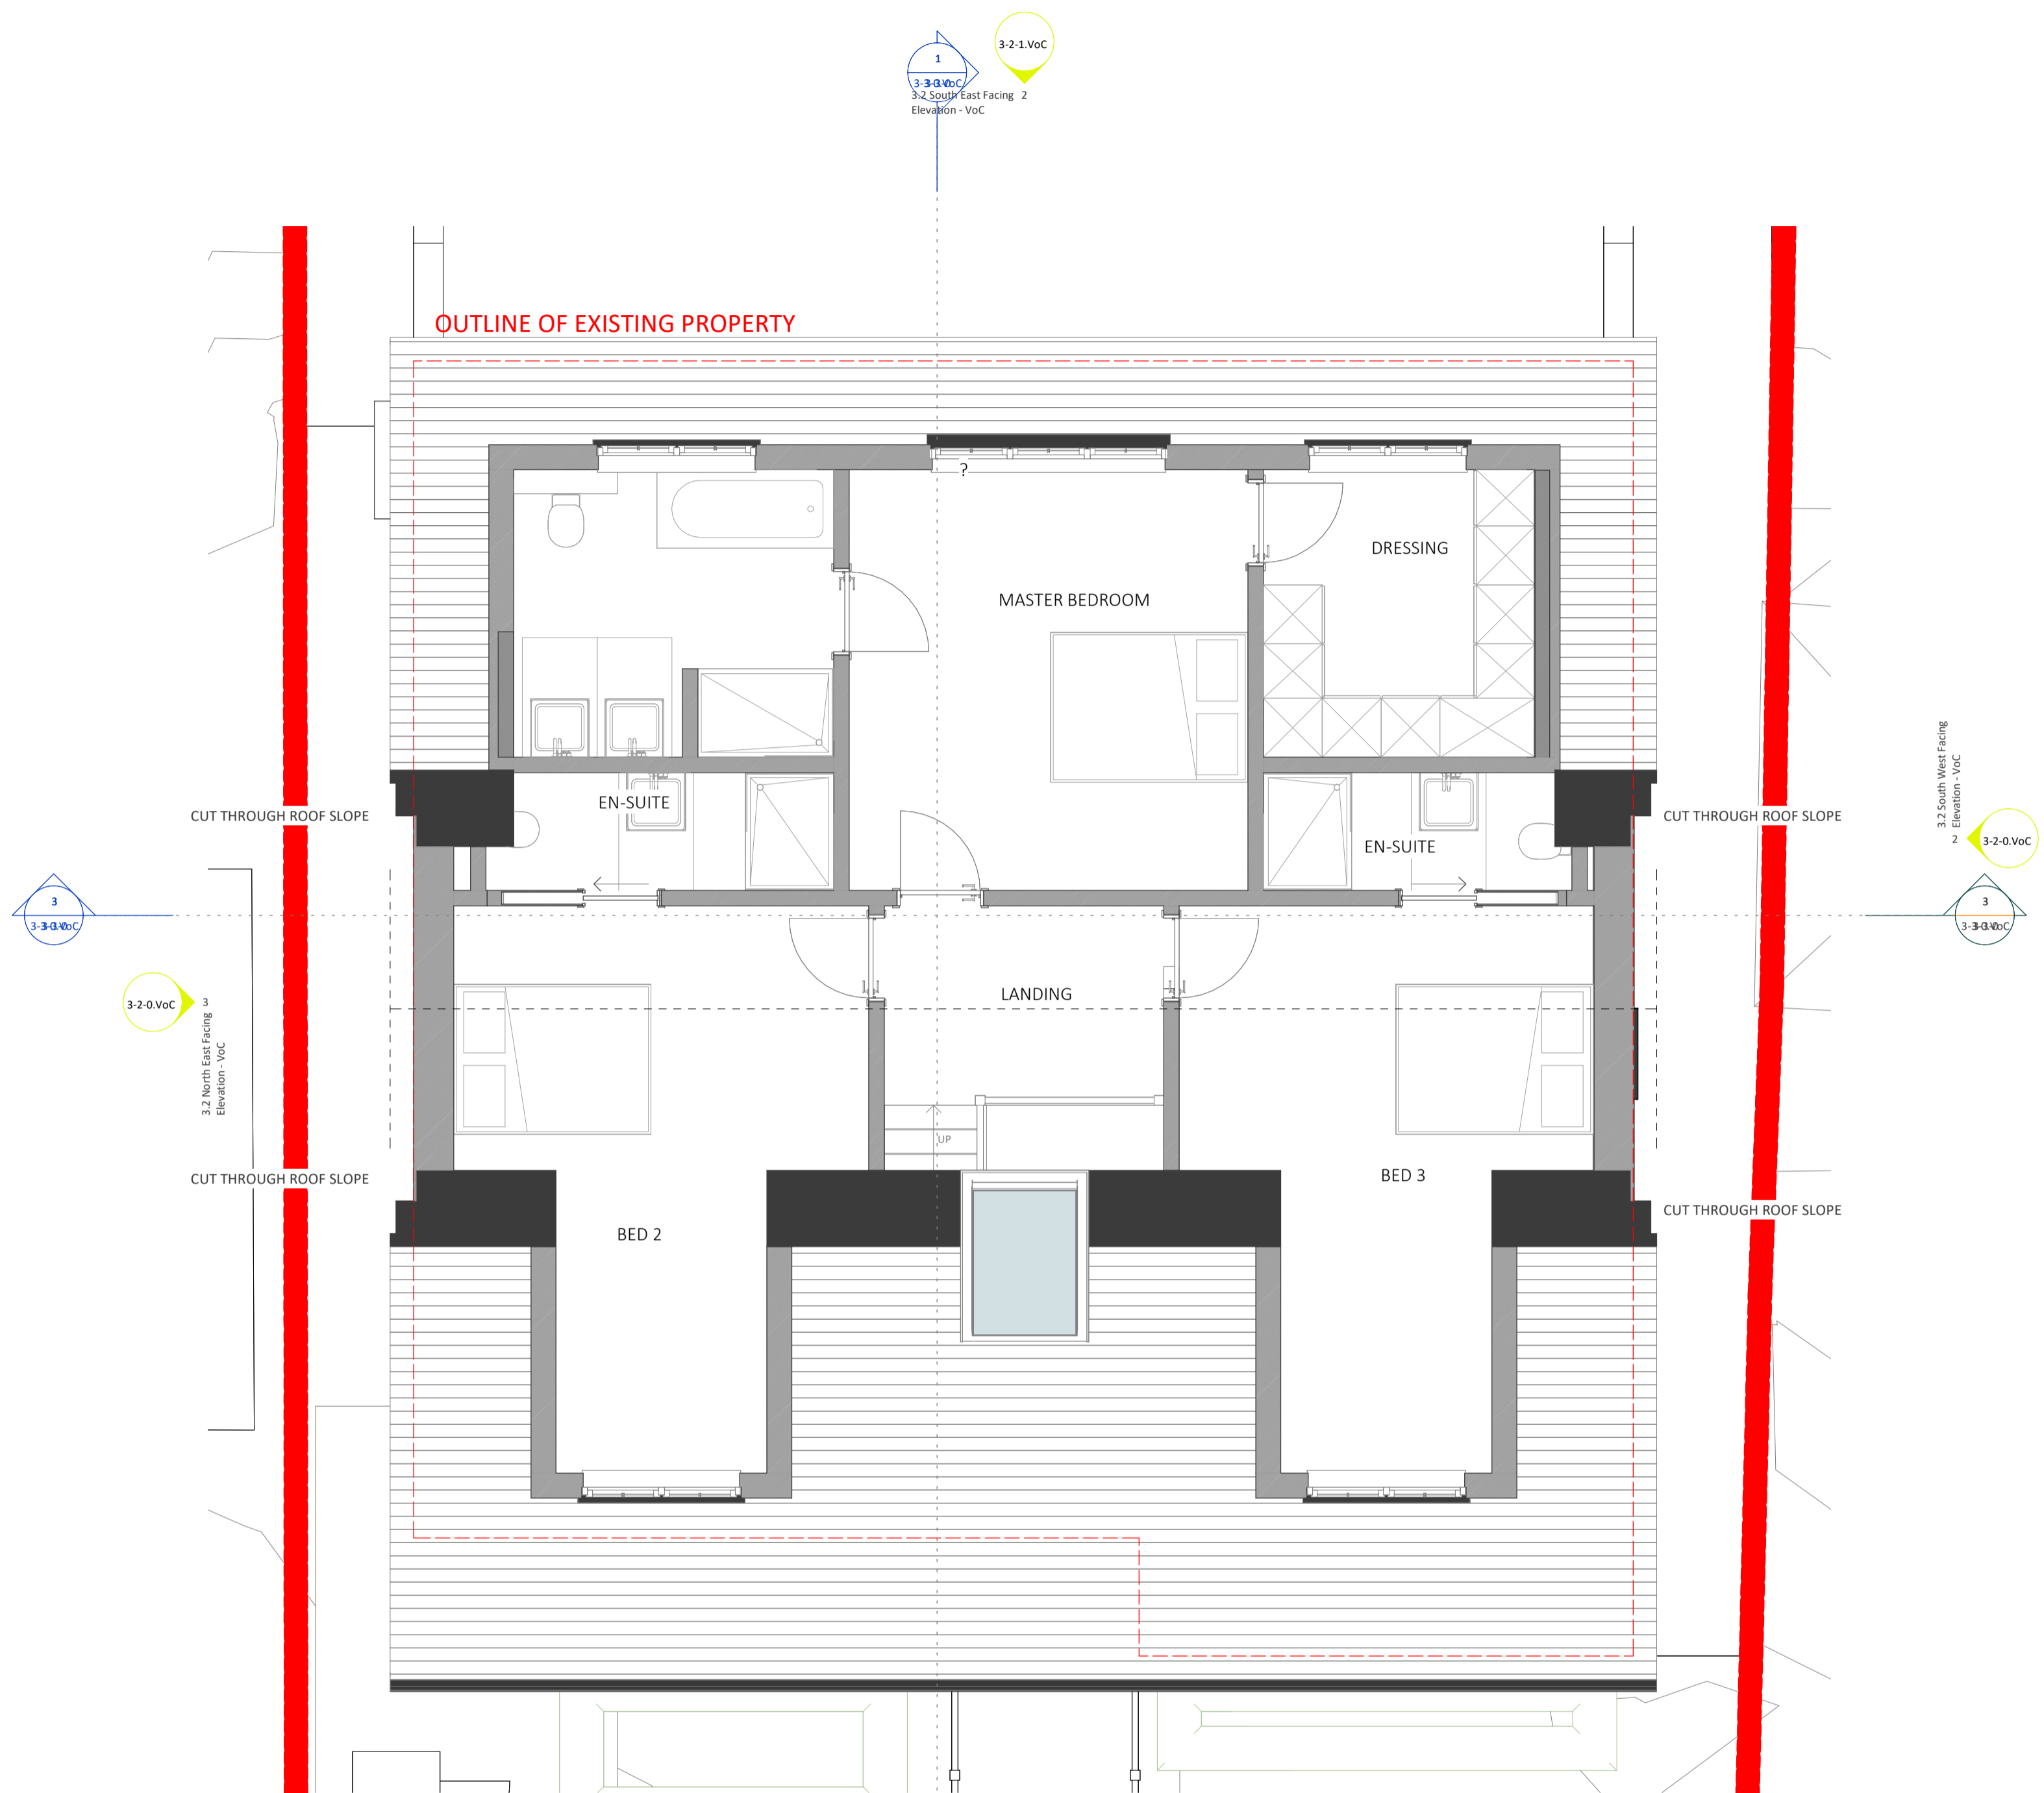

2 3.1 FIRST FLOOR PLAN
1:50


REV.	DESCRIPTION	DATE
------	-------------	------



CLIENT: MARK BETTRIDGE
SITE ADDRESS:
71 QUICKLEY LANE
CHORLEYWOOD, HERTS.
WD3 5AE

PROJECT REF: BET-71QL-23-NB
PROJECT SCOPE: NEW BUILD HOUSE

DWG NO:
3-1-1
DWG NAME:
**PROPOSED
FF PLAN**

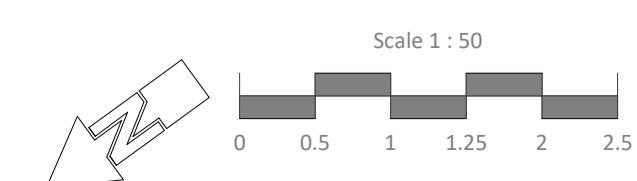

DATE	REVISION	SCALE	PAPER
2024-02-23		1:50	A1

NOT TO BE SCALED. DIMENSIONS TO BE CHECKED ON-SITE. SCALING FOR LOCAL AUTHORITY PURPOSES ONLY. [EDITE] INTELLECTUAL PROPERTY. ALL RIGHTS RESERVED.