


SOUTH ELEVATION AS EXISTING 1:300



NORTH ELEVATION AS EXISTING 1:300



EAST ELEVATION AS EXISTING 1:300

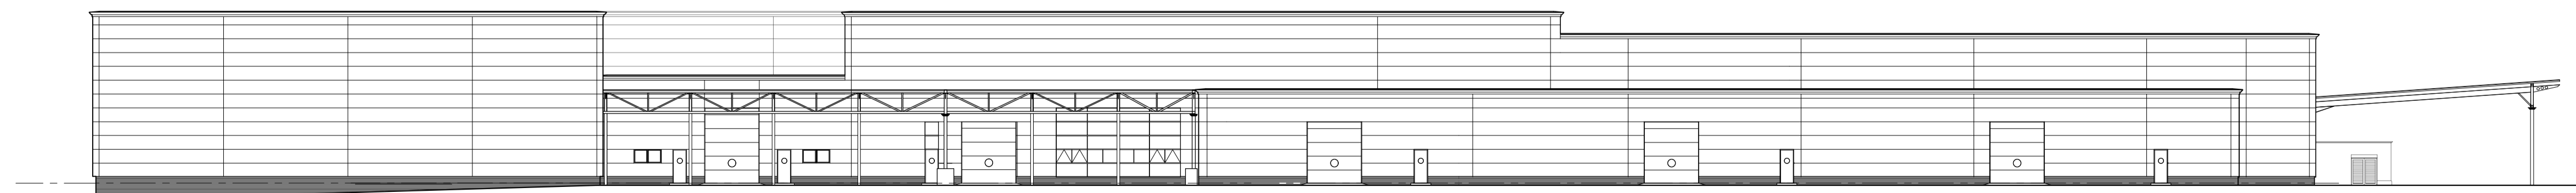

WEST ELEVATION AS EXISTING 1:300

rev. date	rev. note	revision
-----------	-----------	----------

Do not scale from this drawing. Use figured dimensions only. Check dimensions on site and report any discrepancies to the Architect before proceeding.

CLIENT

ALBERT BARTLETT & SONS

PROJECT

EXTENSION TO EXISTING FACTORY  
REGENERATION OF TRAILER PARK

NEW MONKLAND  
251 STIRLING ROAD  
AIRDRIE, ML6 7SP


DRAWING

ELEVATIONS AS EXISTING  
1:300 SCALE


STATUS

PLANNING

SCALE	SHEET SIZE	1ST ISSUE
1:300	A1	FEB '22
DRAWN BY	CHECKED BY	CHECK DATE
G.P.	M.S.	08.02.24

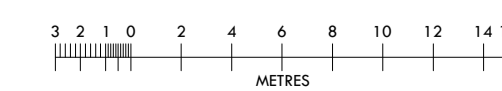

1:300

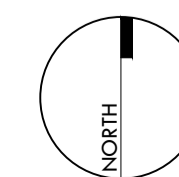

30 BELL STREET, GLASGOW, G1 1UG  
0141 553 1999 | admin@gmarchitects.co.uk  
www.gmarchitects.co.uk

JOB NO.	DRG NO.	REVISION
D133	E1-104	-